


**Crown Simsbury**  
CASTERBRIDGE CROSSING  
SIMSBURY, CONNECTICUT



5 FLOOR PLAN - ENTRY LEVEL BUILDING G  
A101 SCALE: 1/16" = 1'-0"

 

12/15/2021

No.	Description	Date
-	Site Plan Review	12/15/2021


DRAWING TITLE

**FIRST FLOOR PLAN**

DRAWING INFORMATION

PROJECT NO: 21.12.07  
DRAWN BY: DLK  
CHECKED BY: MDK  
CAD/BIM PUBLISH DATE: 12/15/2021

**A101**

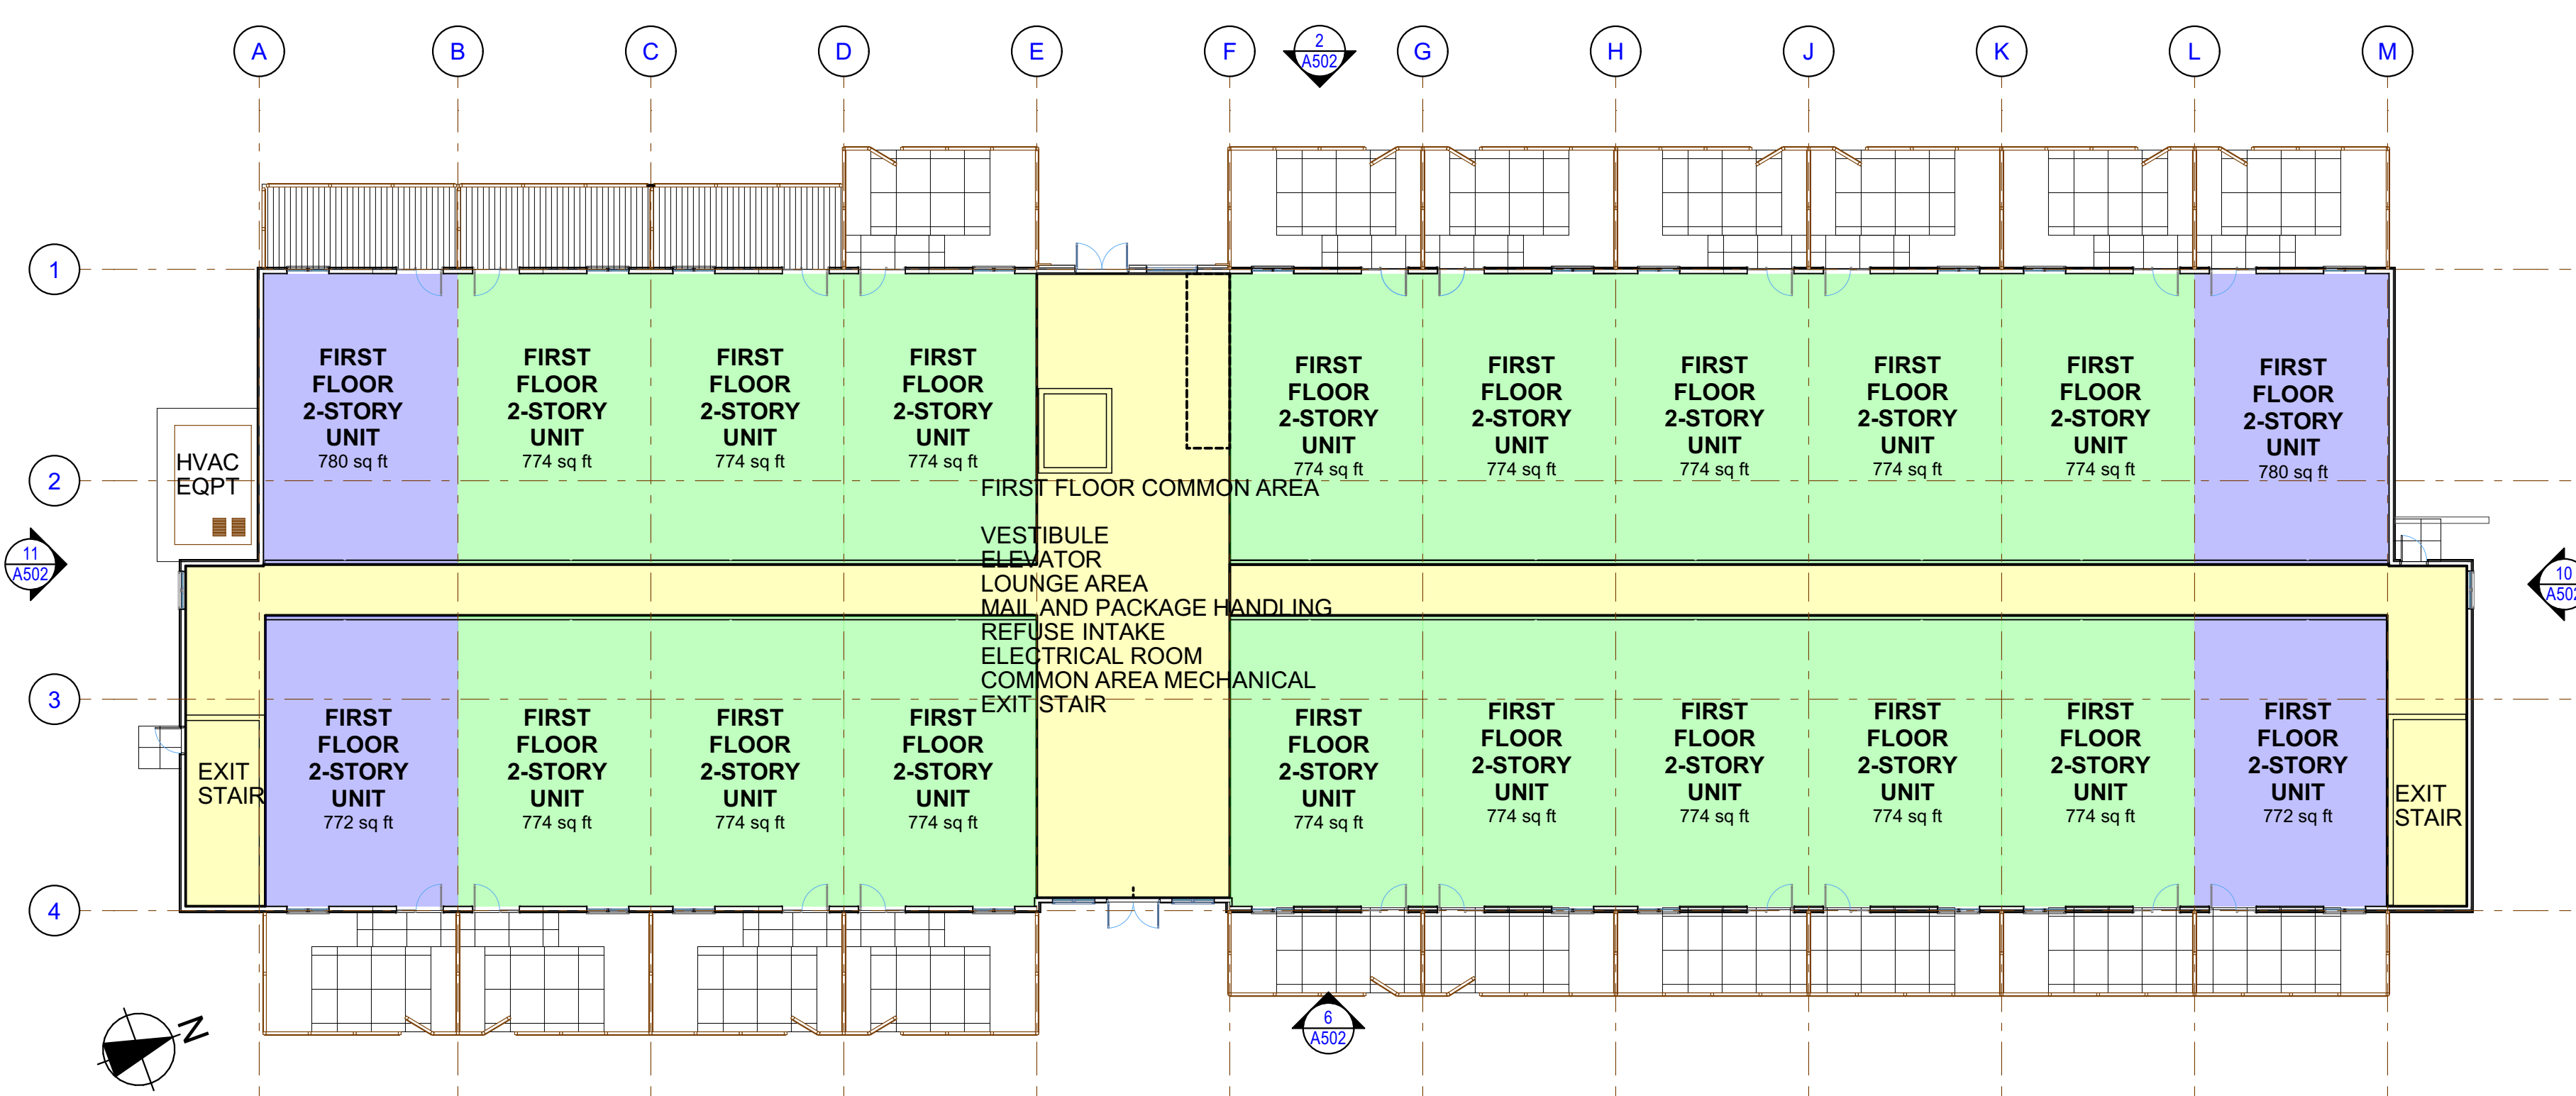

13 FLOOR PLAN - ENTRY LEVEL BUILDING D  
A101 SCALE: 1/16" = 1'-0"

