

12/15/2021

No.	Description	Date
-	Site Plan Review	12/15/2021


DRAWING TITLE

SECOND FLOOR PLAN



DRAWING INFORMATION

PROJECT NO: 21.12.07
DRAWN BY: DLK
CHECKED BY: MDK
CAD/BIM PUBLISH DATE: 12/15/2021

A102

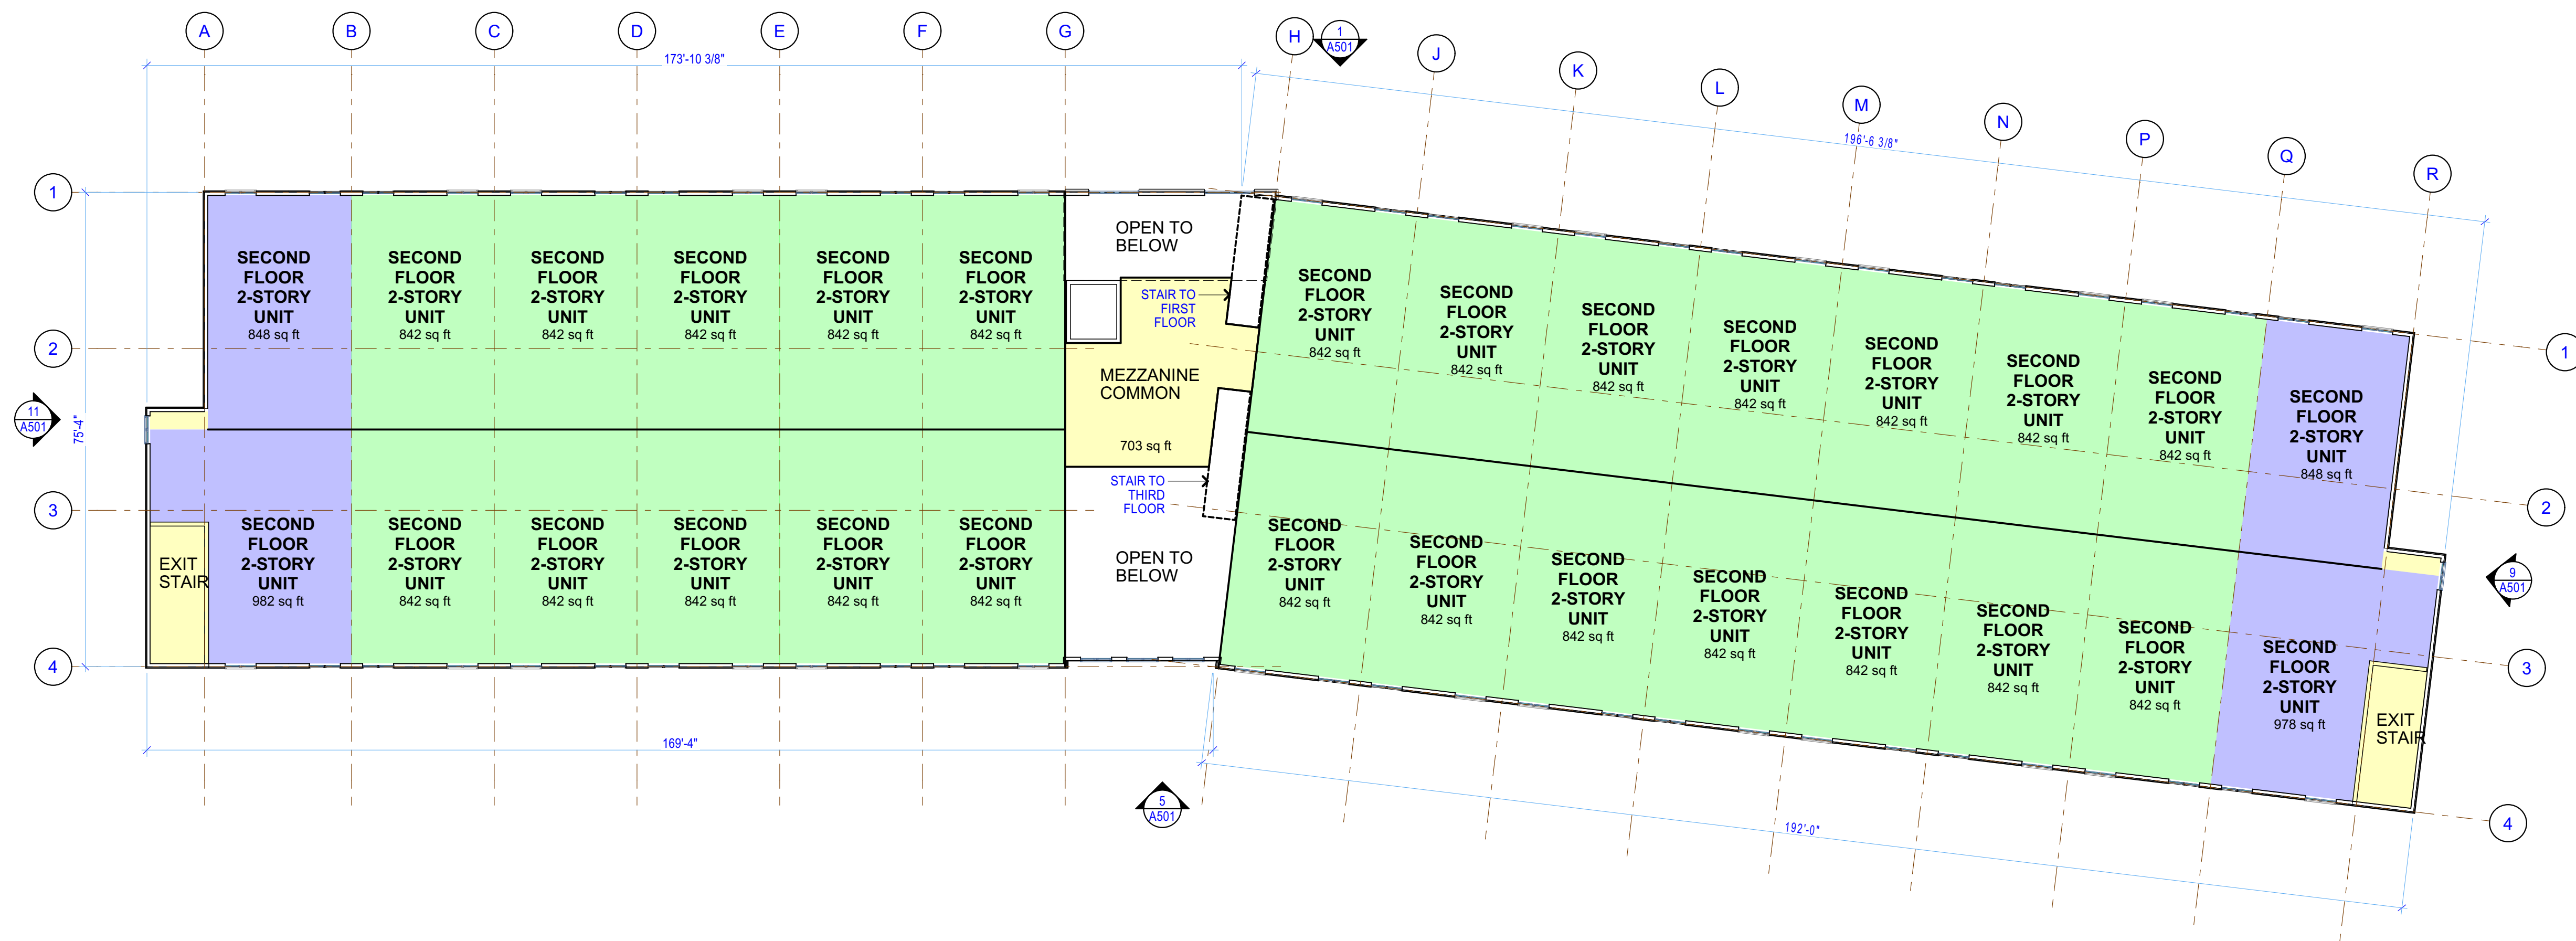

5
A102 FLOOR PLAN - 2ND LEVEL BUILDING G
SCALE: 1/16" = 1'-0"

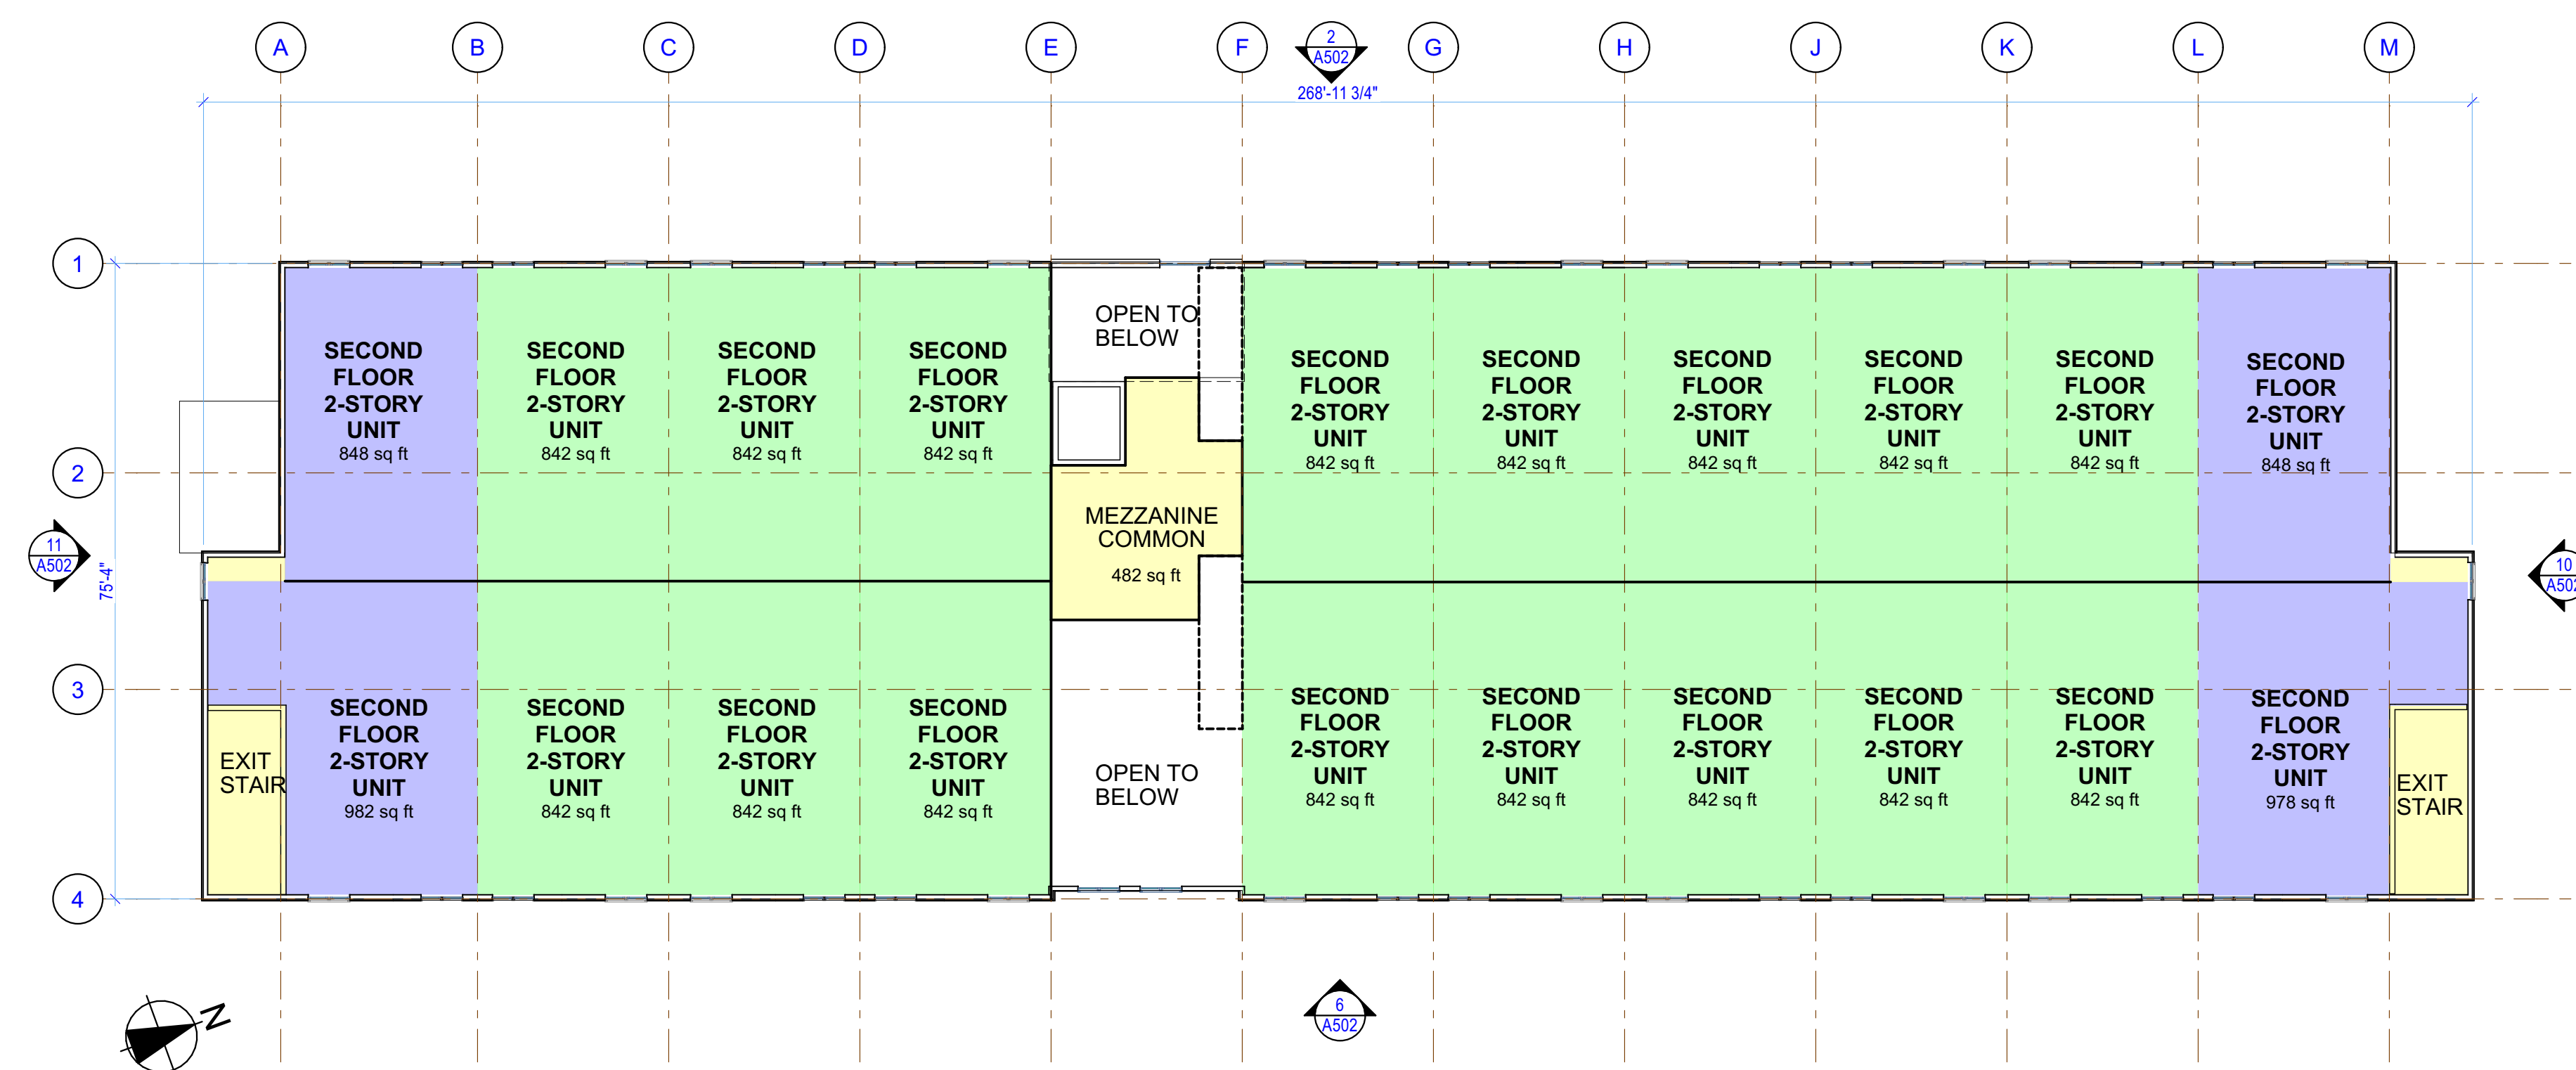 

13
A102 FLOOR PLAN - 2ND LEVEL BUILDING D
SCALE: 1/16" = 1'-0"

