

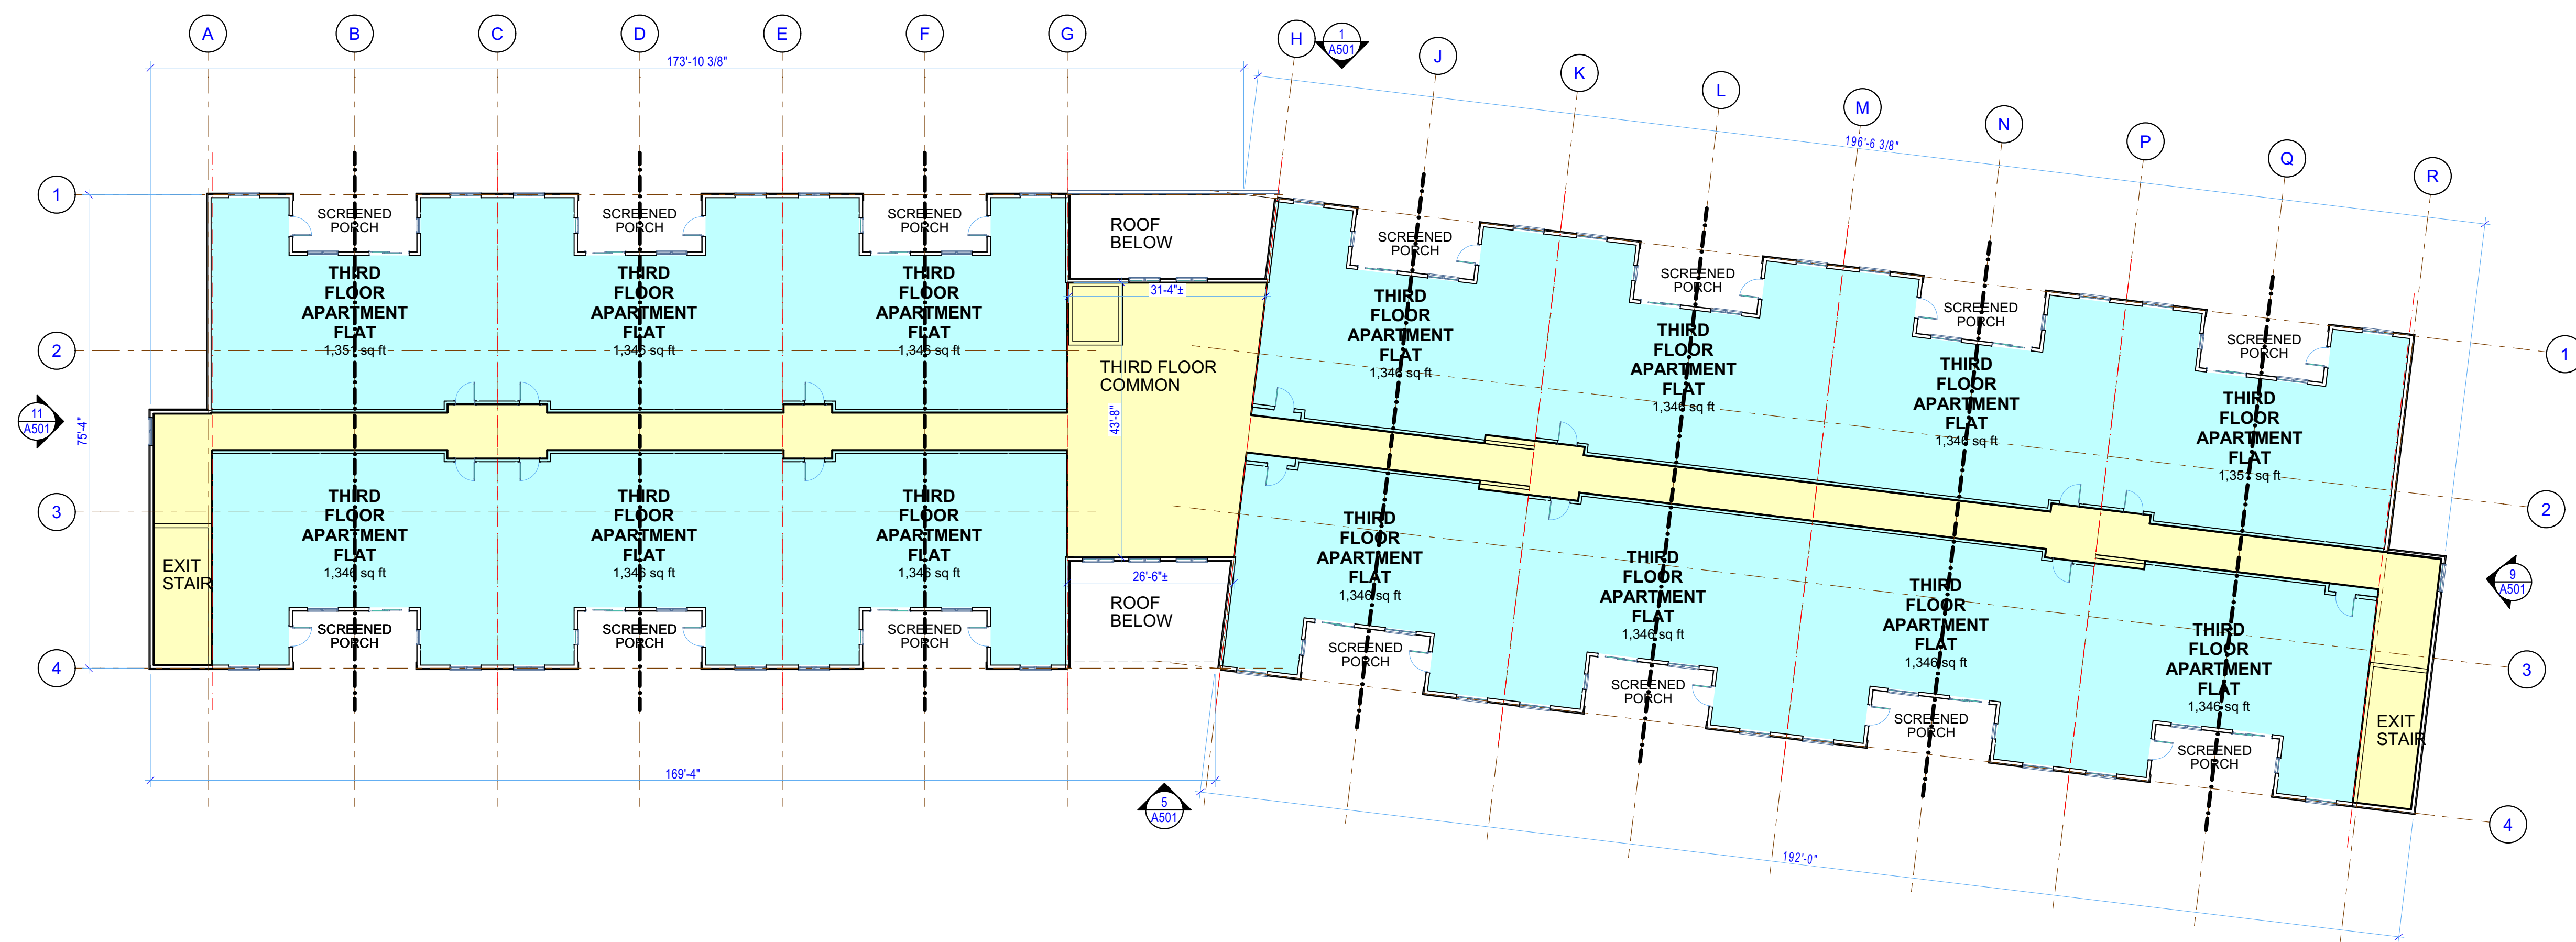



Crown Simsbury
CASTERBRIDGE CROSSING
SIMSBURY, CONNECTICUT

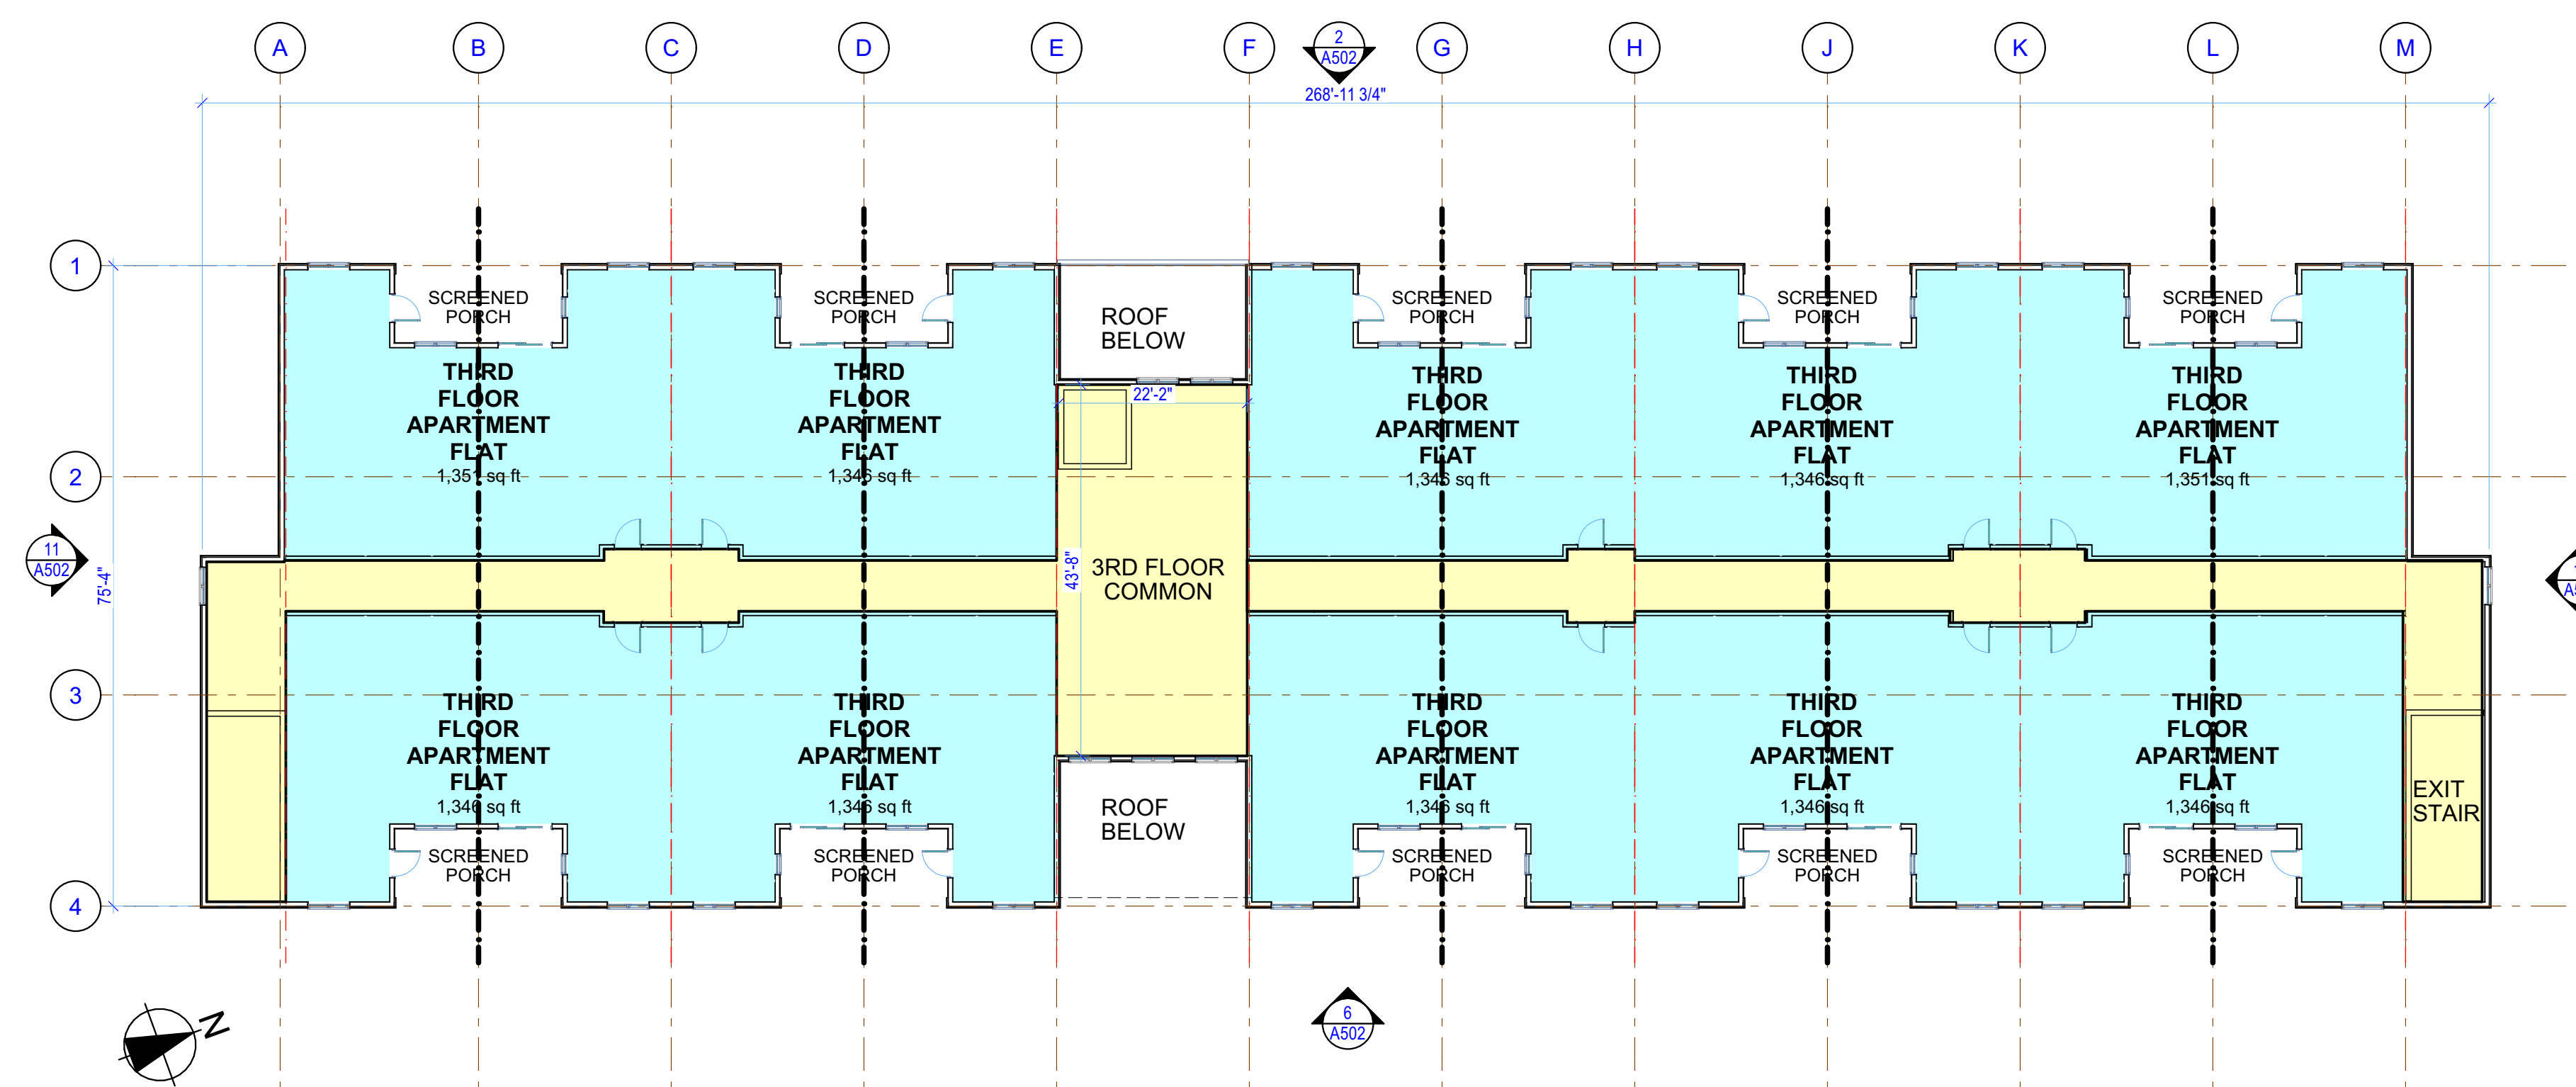

5 FLOOR PLAN - 3RD LEVEL (FLATS) BUILDING G
A103 SCALE: 1/16" = 1'-0"

 

13 FLOOR PLAN - 3RD LEVEL (FLATS) BUILDING D
A103 SCALE: 1/16" = 1'-0"

 

12/15/2021

No.	Description	Date
-	Site Plan Review	12/15/2021

DRAWING TITLE

THIRD FLOOR PLAN

DRAWING INFORMATION

PROJECT NO: 21.12.07
DRAWN BY: DLK
CHECKED BY: MDK
CAD/BIM PUBLISH DATE: 12/15/2021

A103