

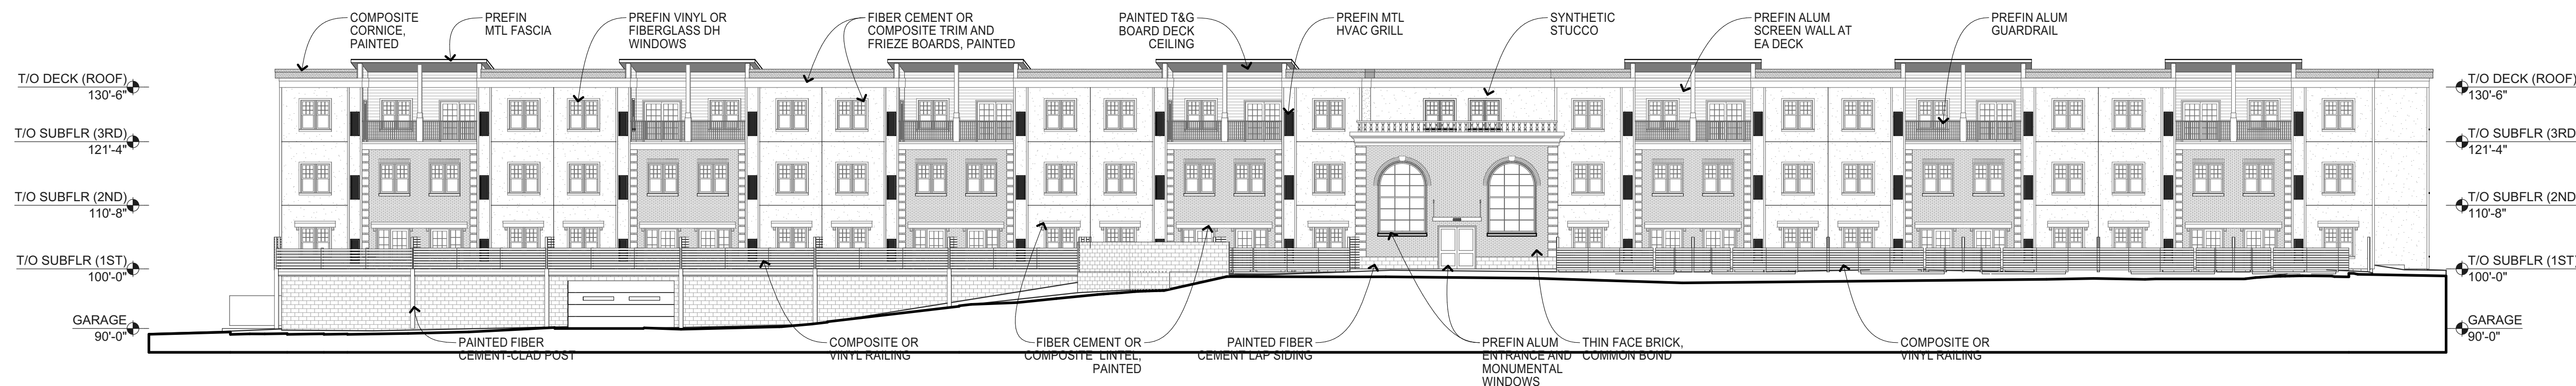




**Crown Simsbury**  
CASTERBRIDGE CROSSING  
SIMSBURY, CONNECTICUT

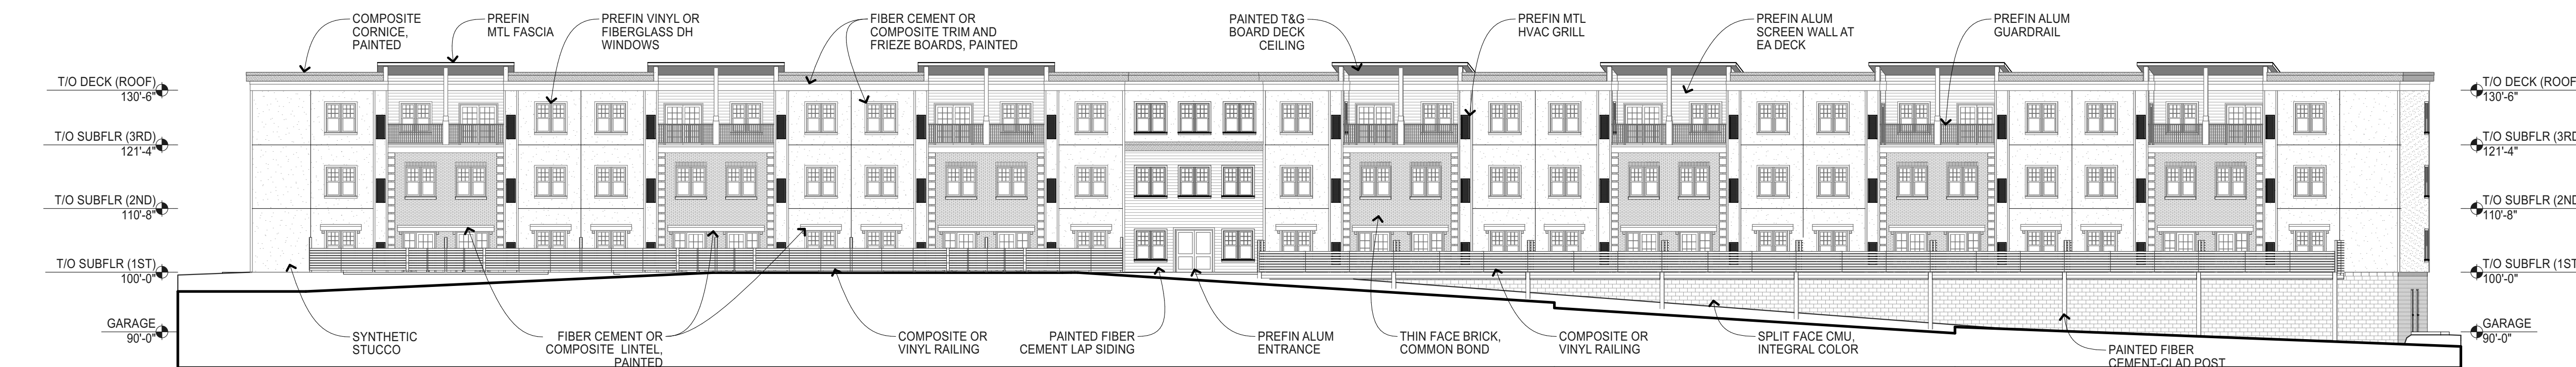



**1**  
**A501** NORTH ELEVATION  
SCALE: 1/16" = 1'-0"

 


**5**  
**A501** SOUTH ELEVATION  
SCALE: 1/16" = 1'-0"

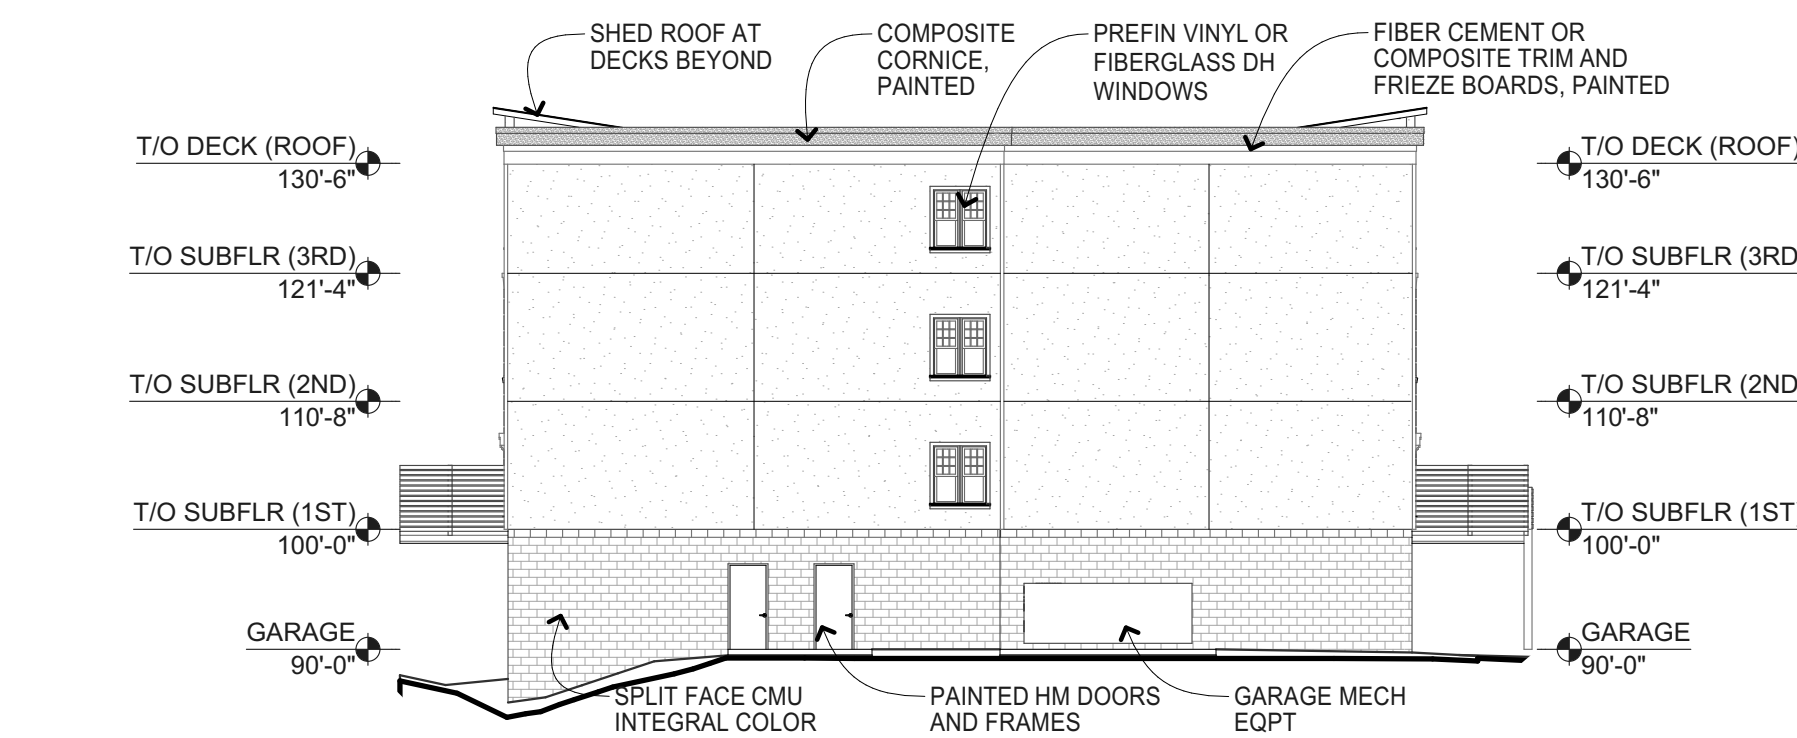 

**9**  
**A501** EAST ELEVATION  
SCALE: 1/16" = 1'-0"

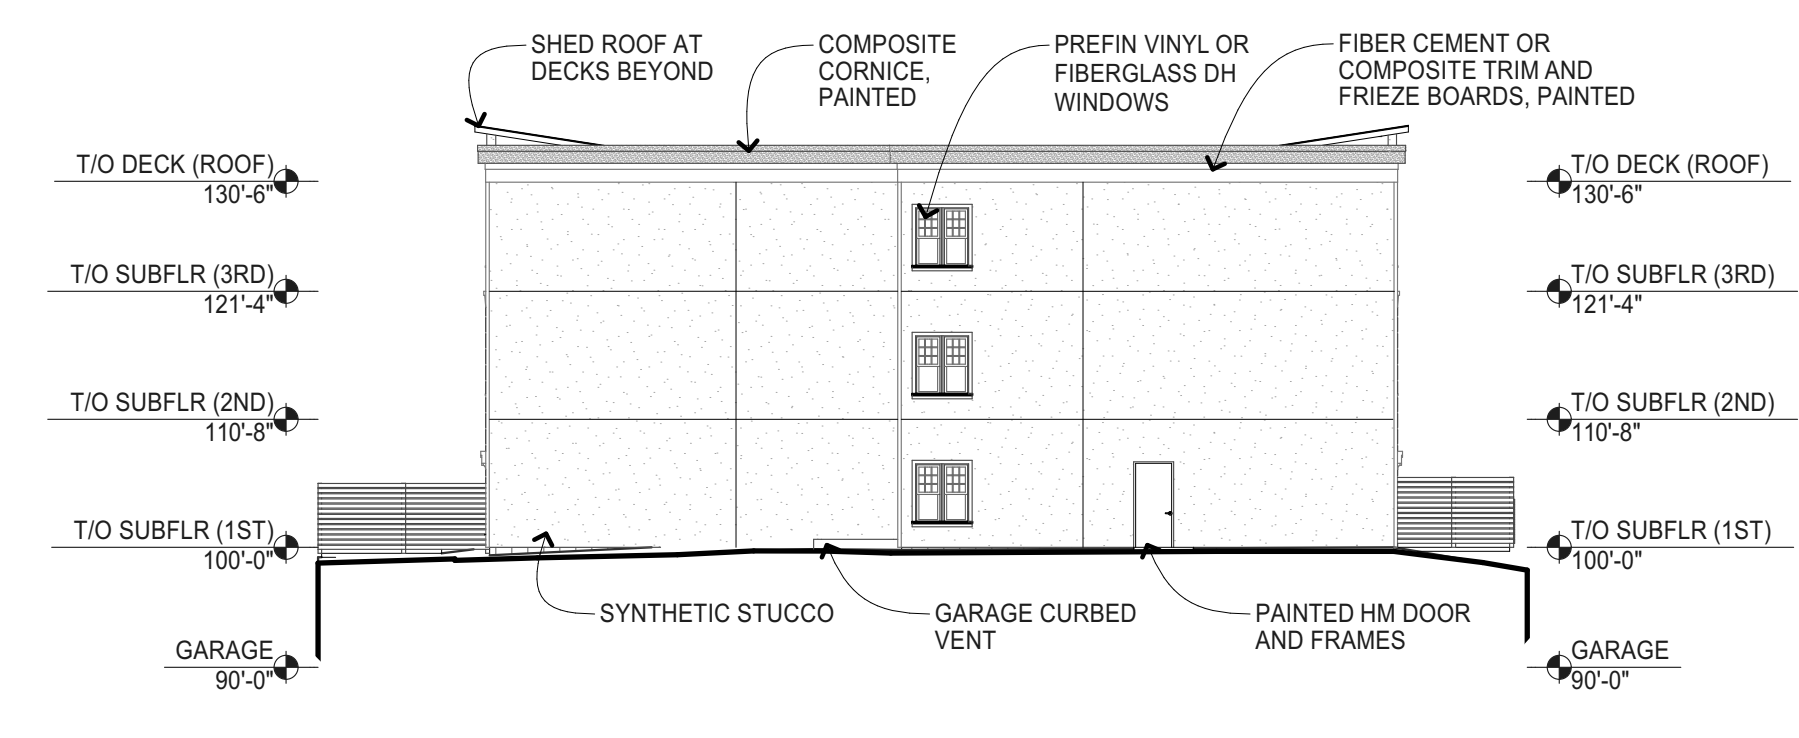 

**11**  
**A501** WEST ELEVATION  
SCALE: 1/16" = 1'-0"

 

12/15/2021

| No. | Description      | Date       |
|-----|------------------|------------|
| -   | Site Plan Review | 12/15/2021 |

DRAWING TITLE  
**EXTERIOR ELEVATIONS  
LOT G BUILDING**

DRAWING INFORMATION  
PROJECT NO: 21.12.07  
DRAWN BY: DLK  
CHECKED BY: MDK  
CAD/BIM PUBLISH DATE: 12/15/2021

**A501**