




2
A502 WEST ELEVATION
SCALE: 1/16" = 1'-0"

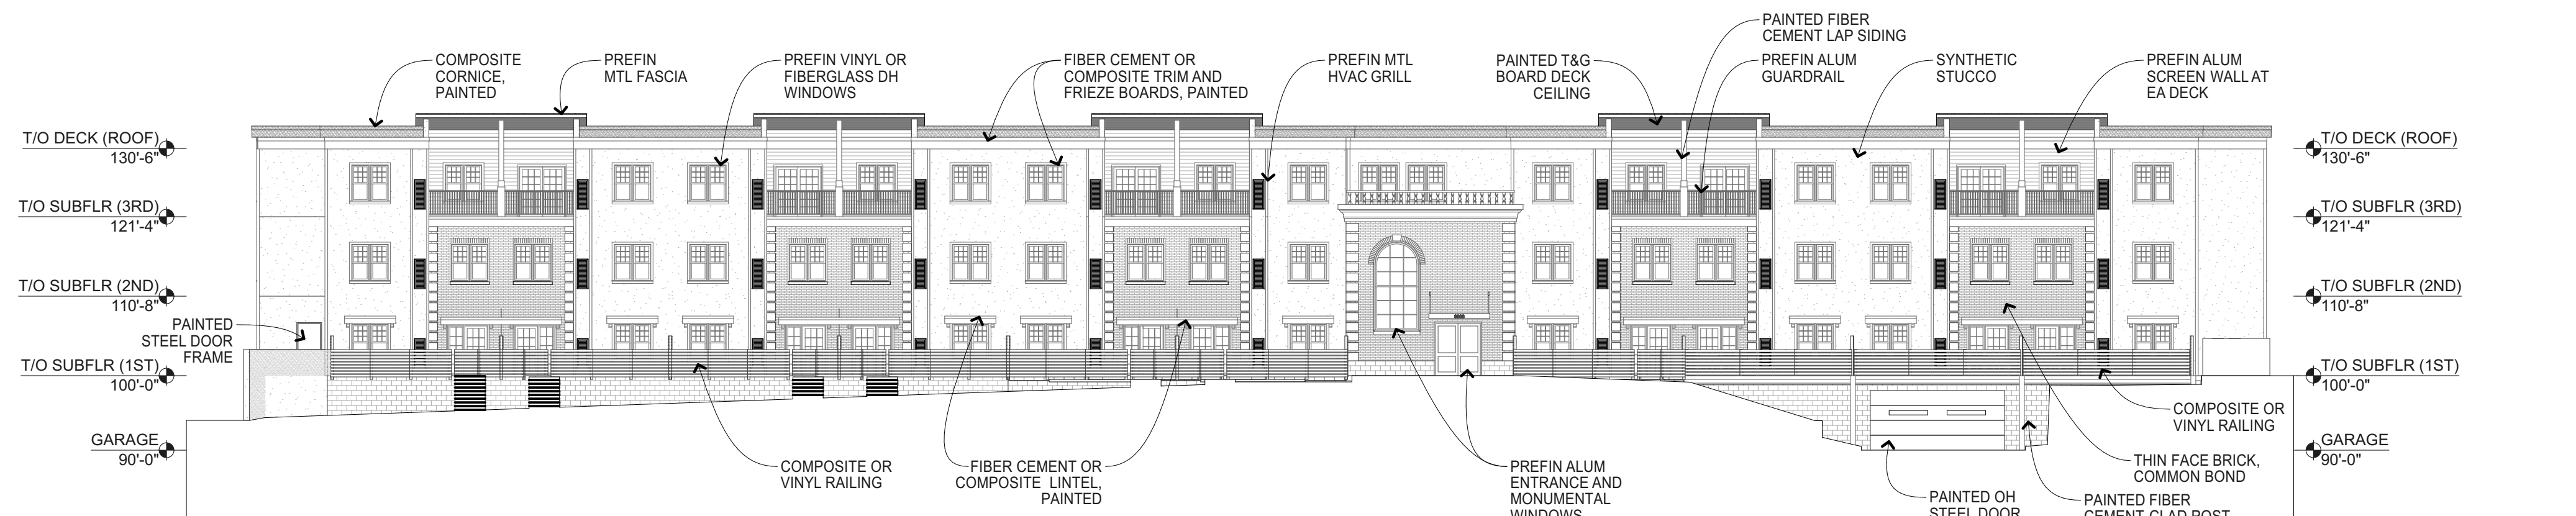


6
A502 EAST ELEVATION
SCALE: 1/16" = 1'-0"

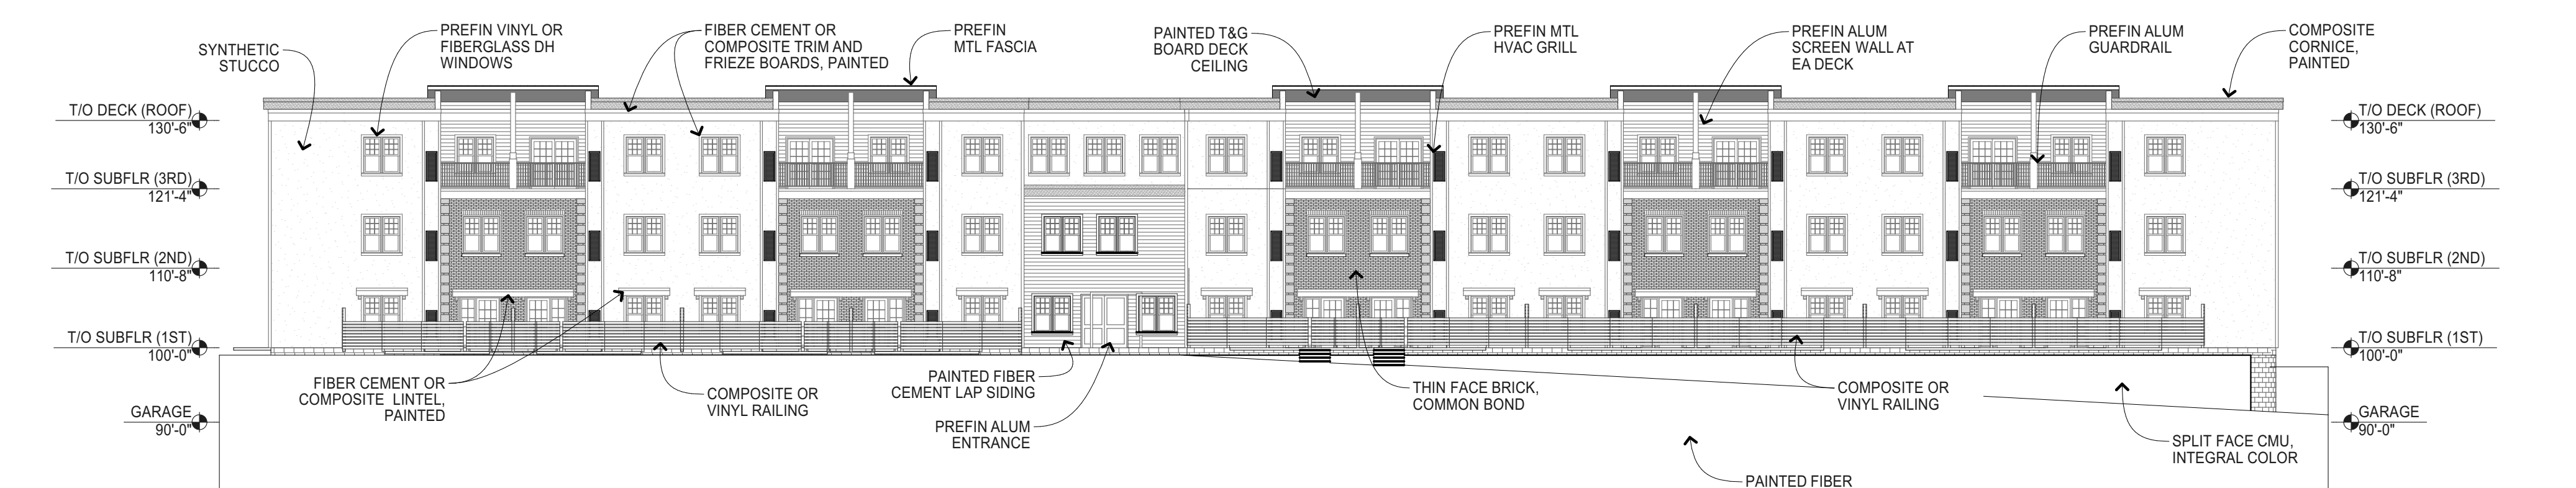


10
A502 NORTH ELEVATION
SCALE: 1/16" = 1'-0"

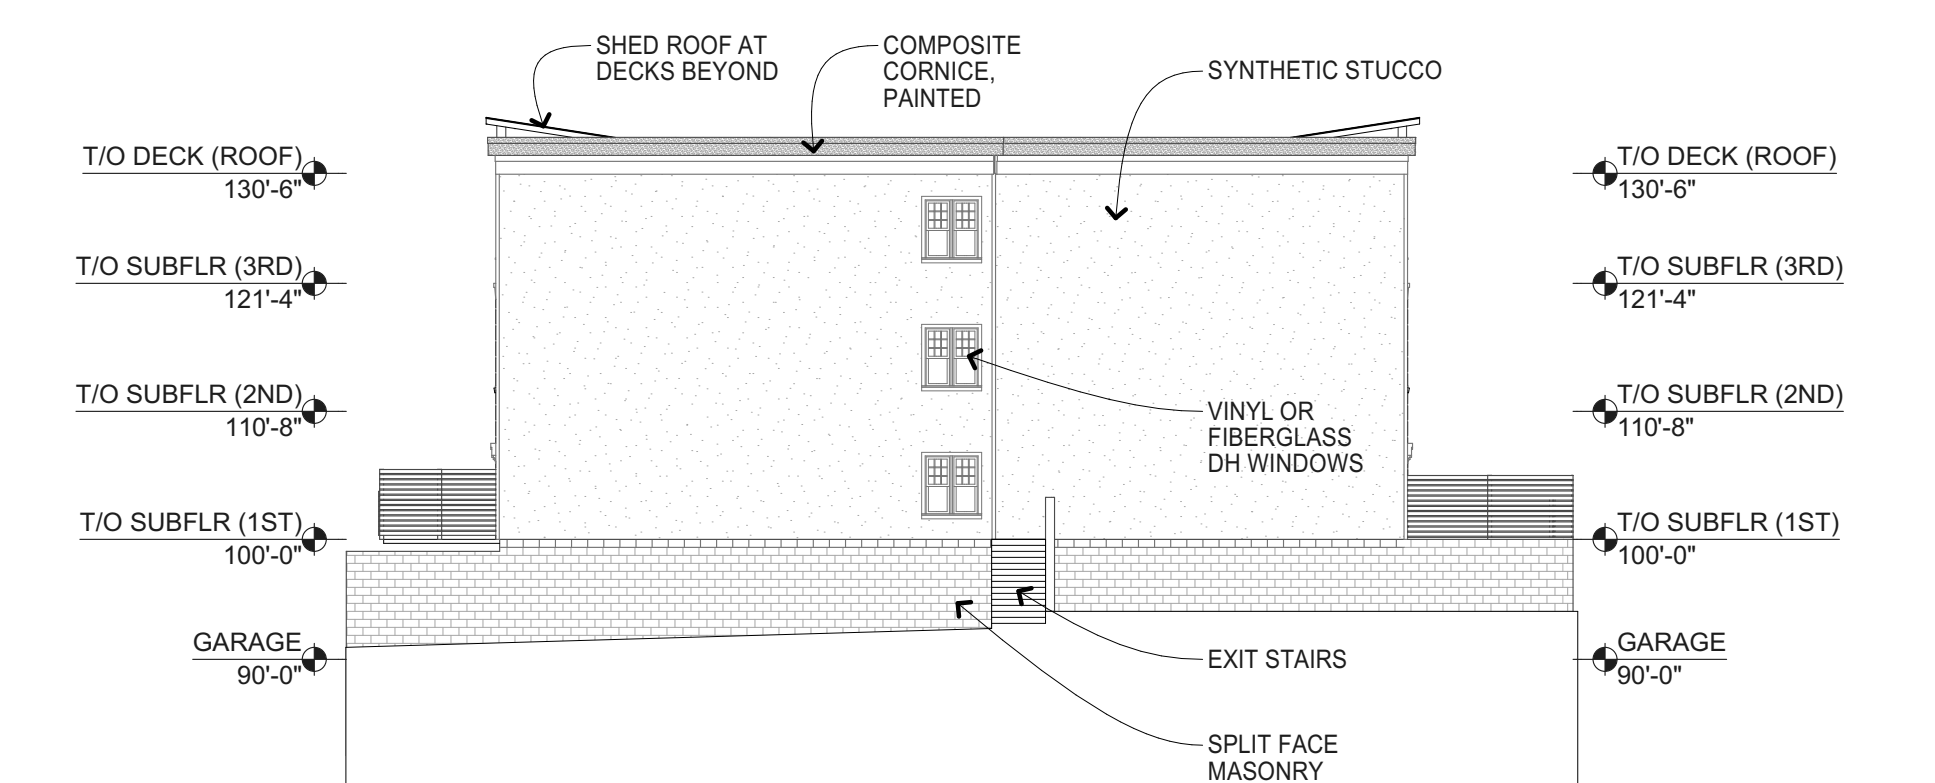




11
A502 SOUTH ELEVATION
SCALE: 1/16" = 1'-0"

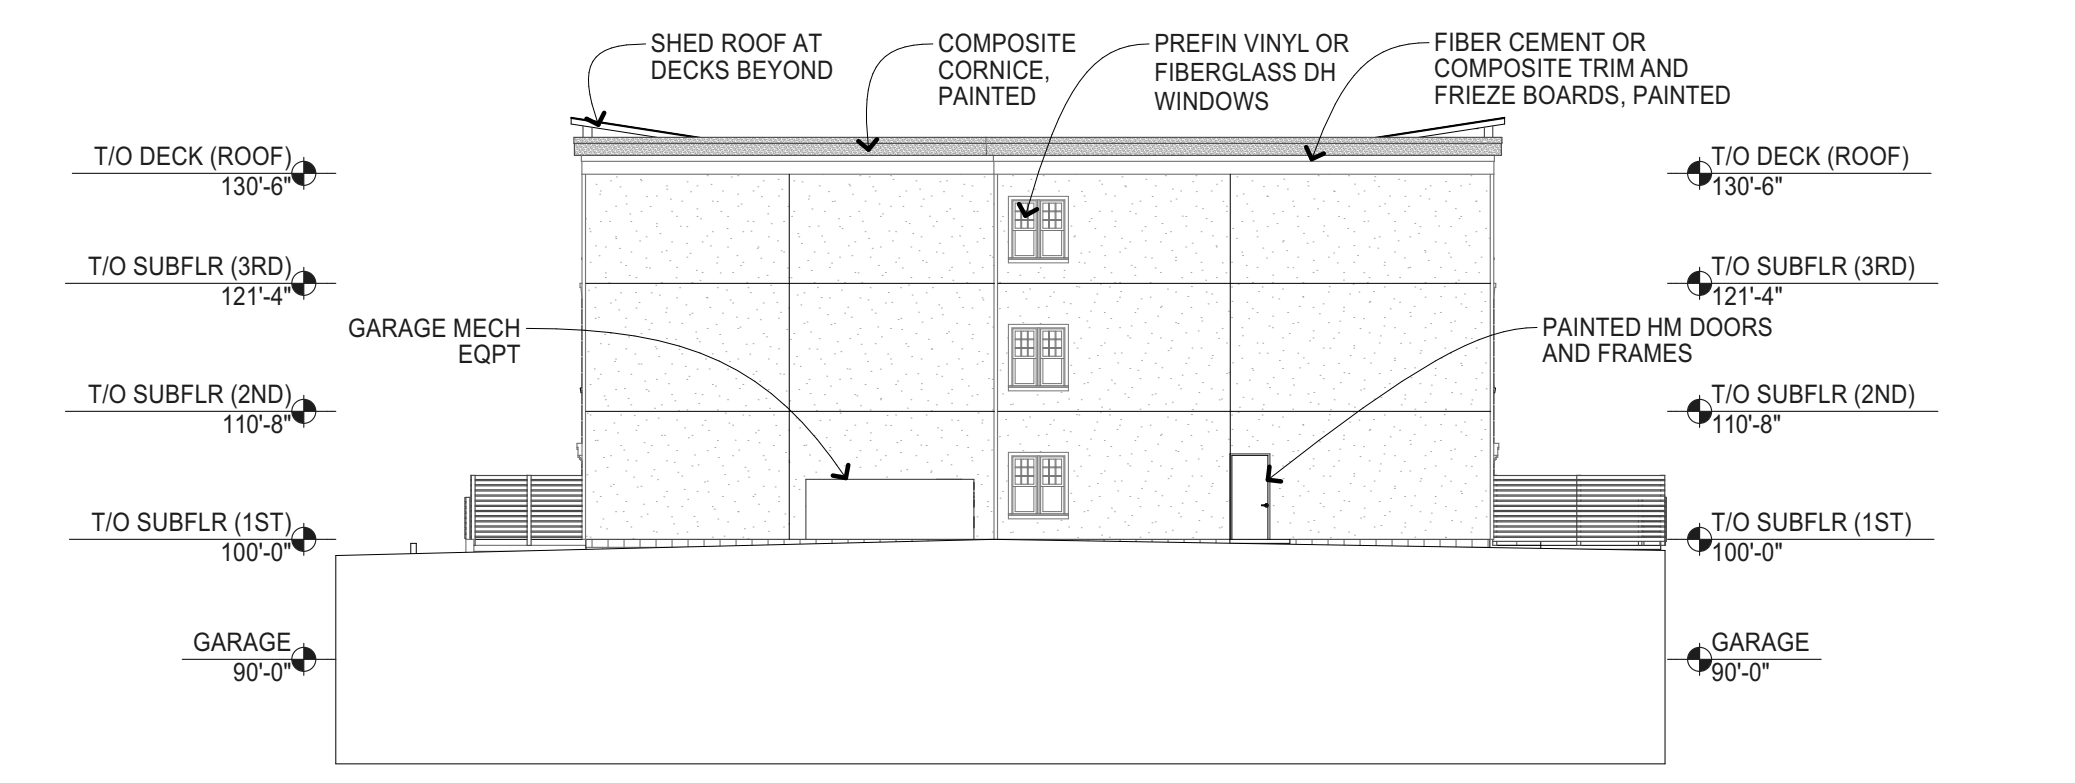

14
A502 SOUTH ELEVATION - GARAGE
SCALE: 1/16" = 1'-0"

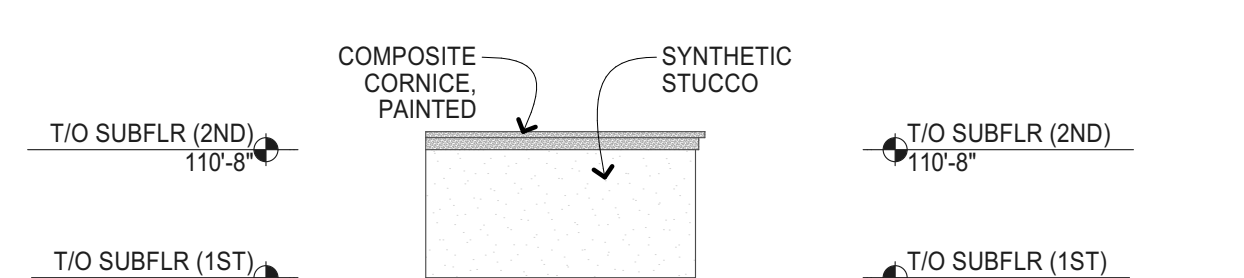

15
A502 EAST ELEVATION - GARAGE
SCALE: 1/16" = 1'-0"

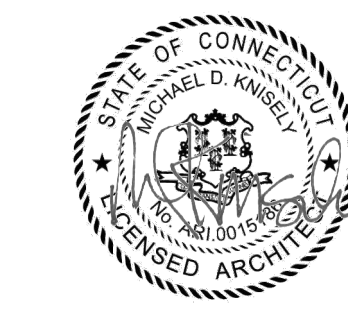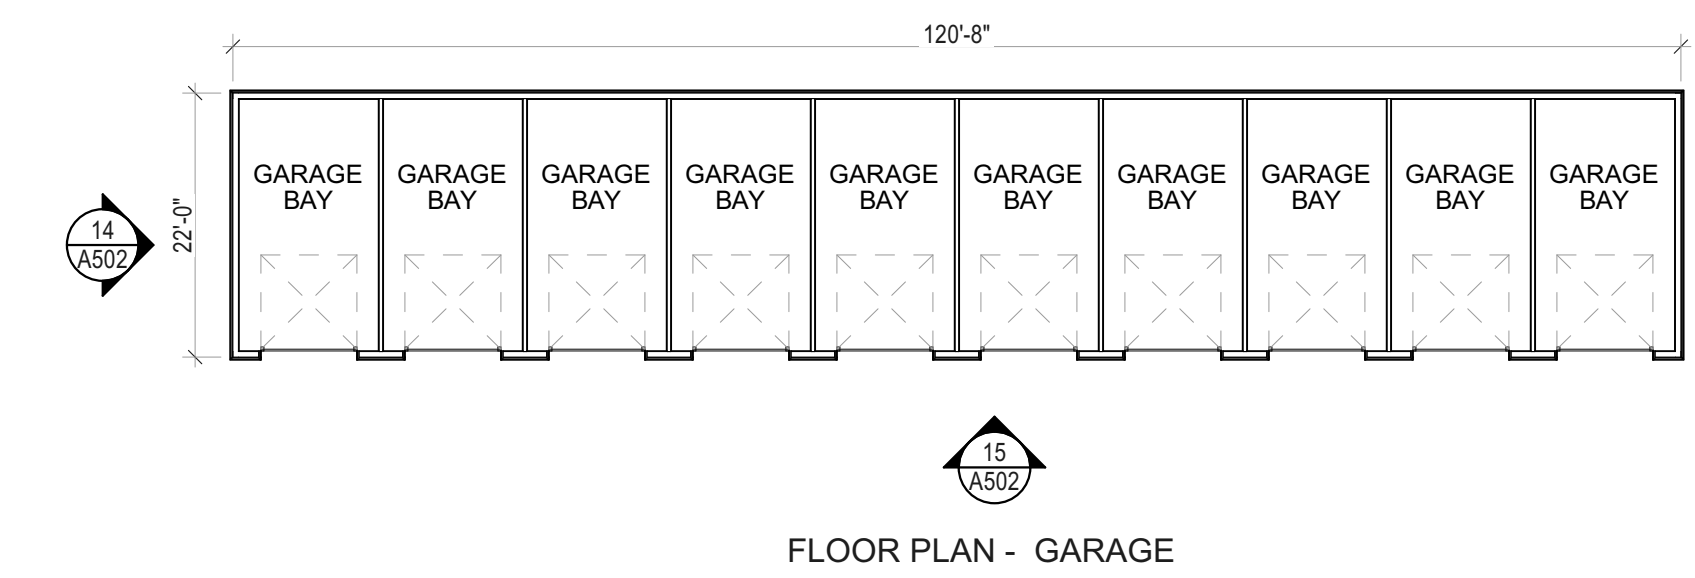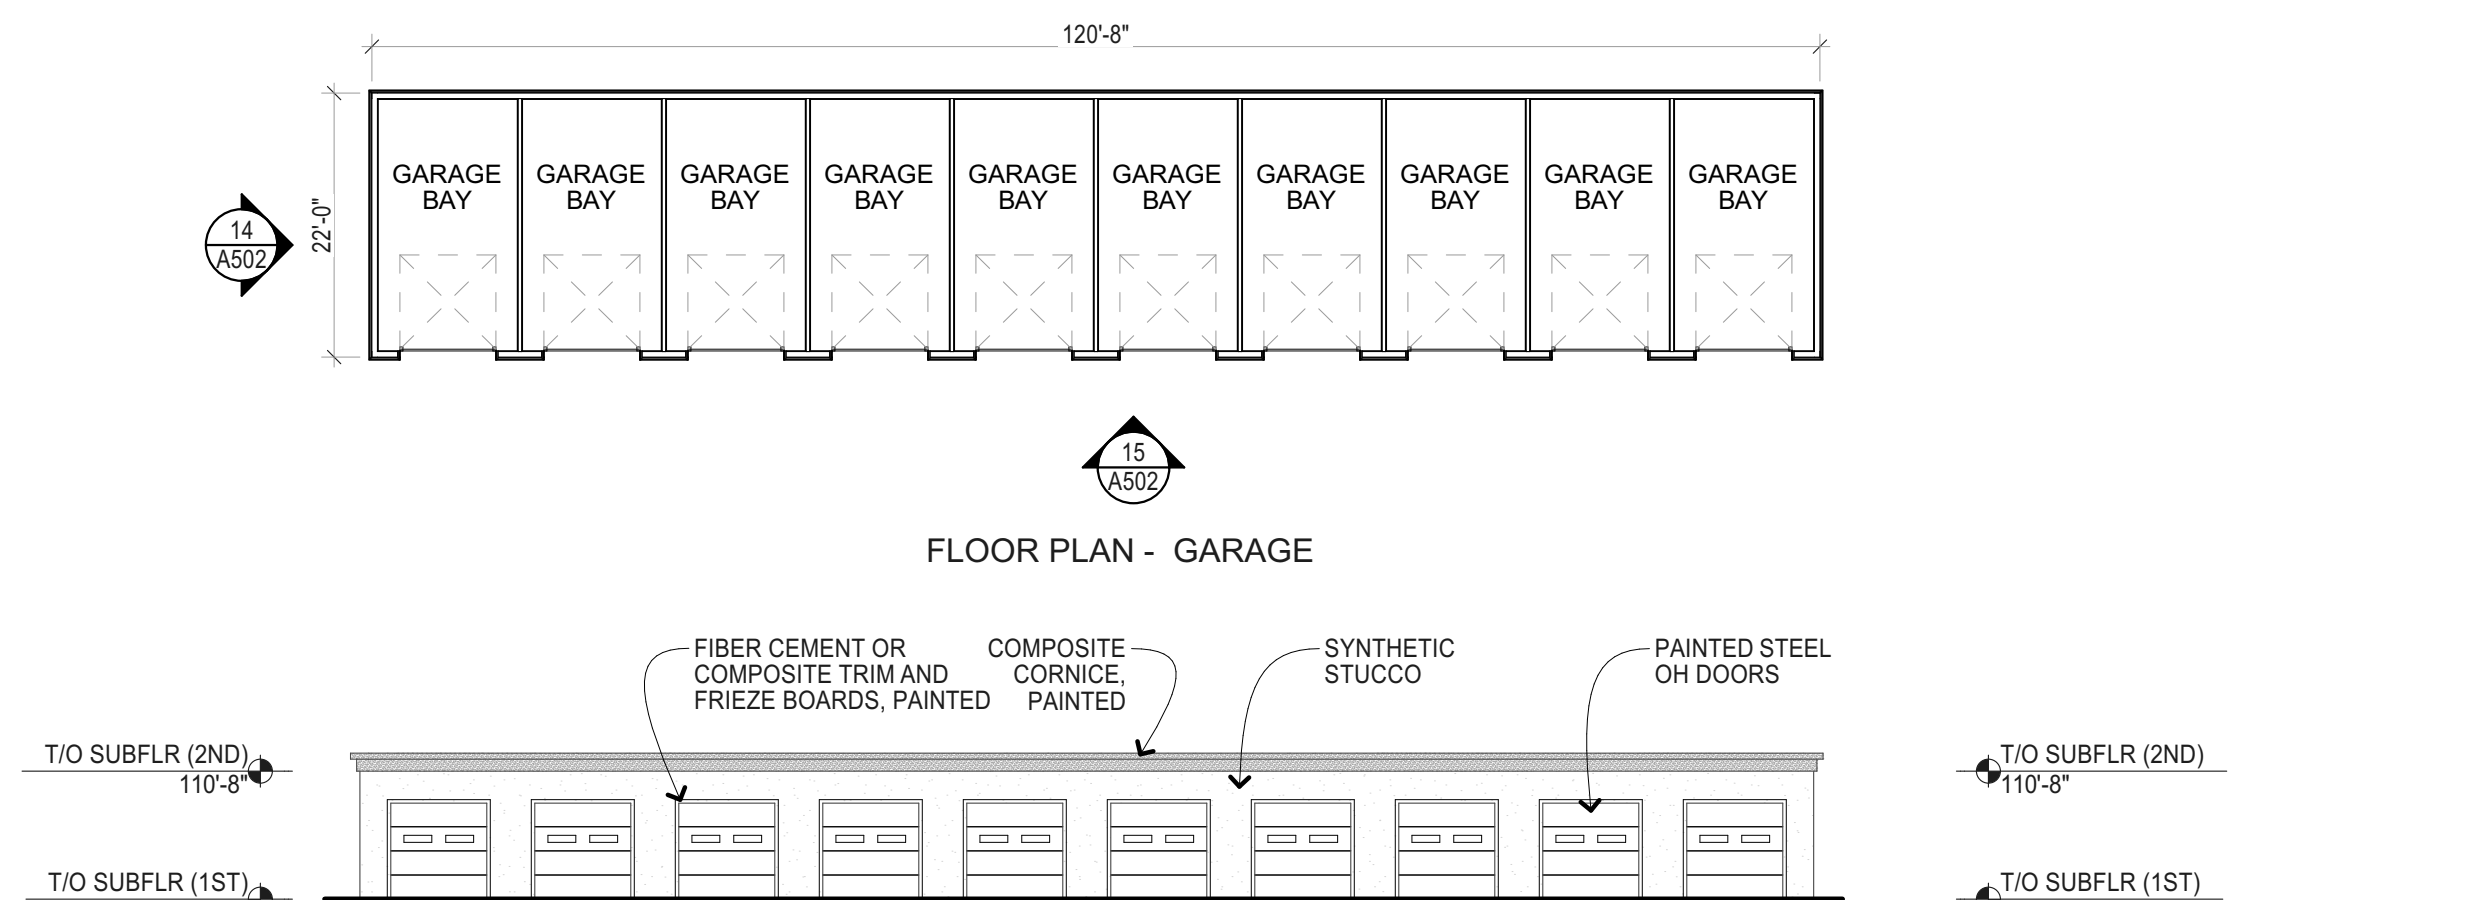

12/15/2021

No.	Description	Date
-	Site Plan Review	12/15/2021

DRAWING TITLE
**EXTERIOR ELEVATIONS
LOT D BUILDING**

DRAWING INFORMATION
PROJECT NO: 21.12.07
DRAWN BY: DLK
CHECKED BY: MDK
CAD/BIM PUBLISH DATE: 12/15/2021

A502