



GROSS SF	
Floor	Total
Lower Floor	1,804 GSF
First Floor	19,235 GSF
Second Floor	18,996 GSF
Third Floor	12,644 GSF
Total	52,679 GSF

UNIT MIX			
Floor	1-BR	2-BR	Total
First Floor	8	3	11
Second Floor	8	8	16
Third Floor	5	5	10
Total	21	16	37


PARKING SUMMARY			
	CARS	HC CARS	TOTAL
BASEMENT LEVEL	55	4	59
GRADE LEVEL	8		8
TOTAL	63	4	67

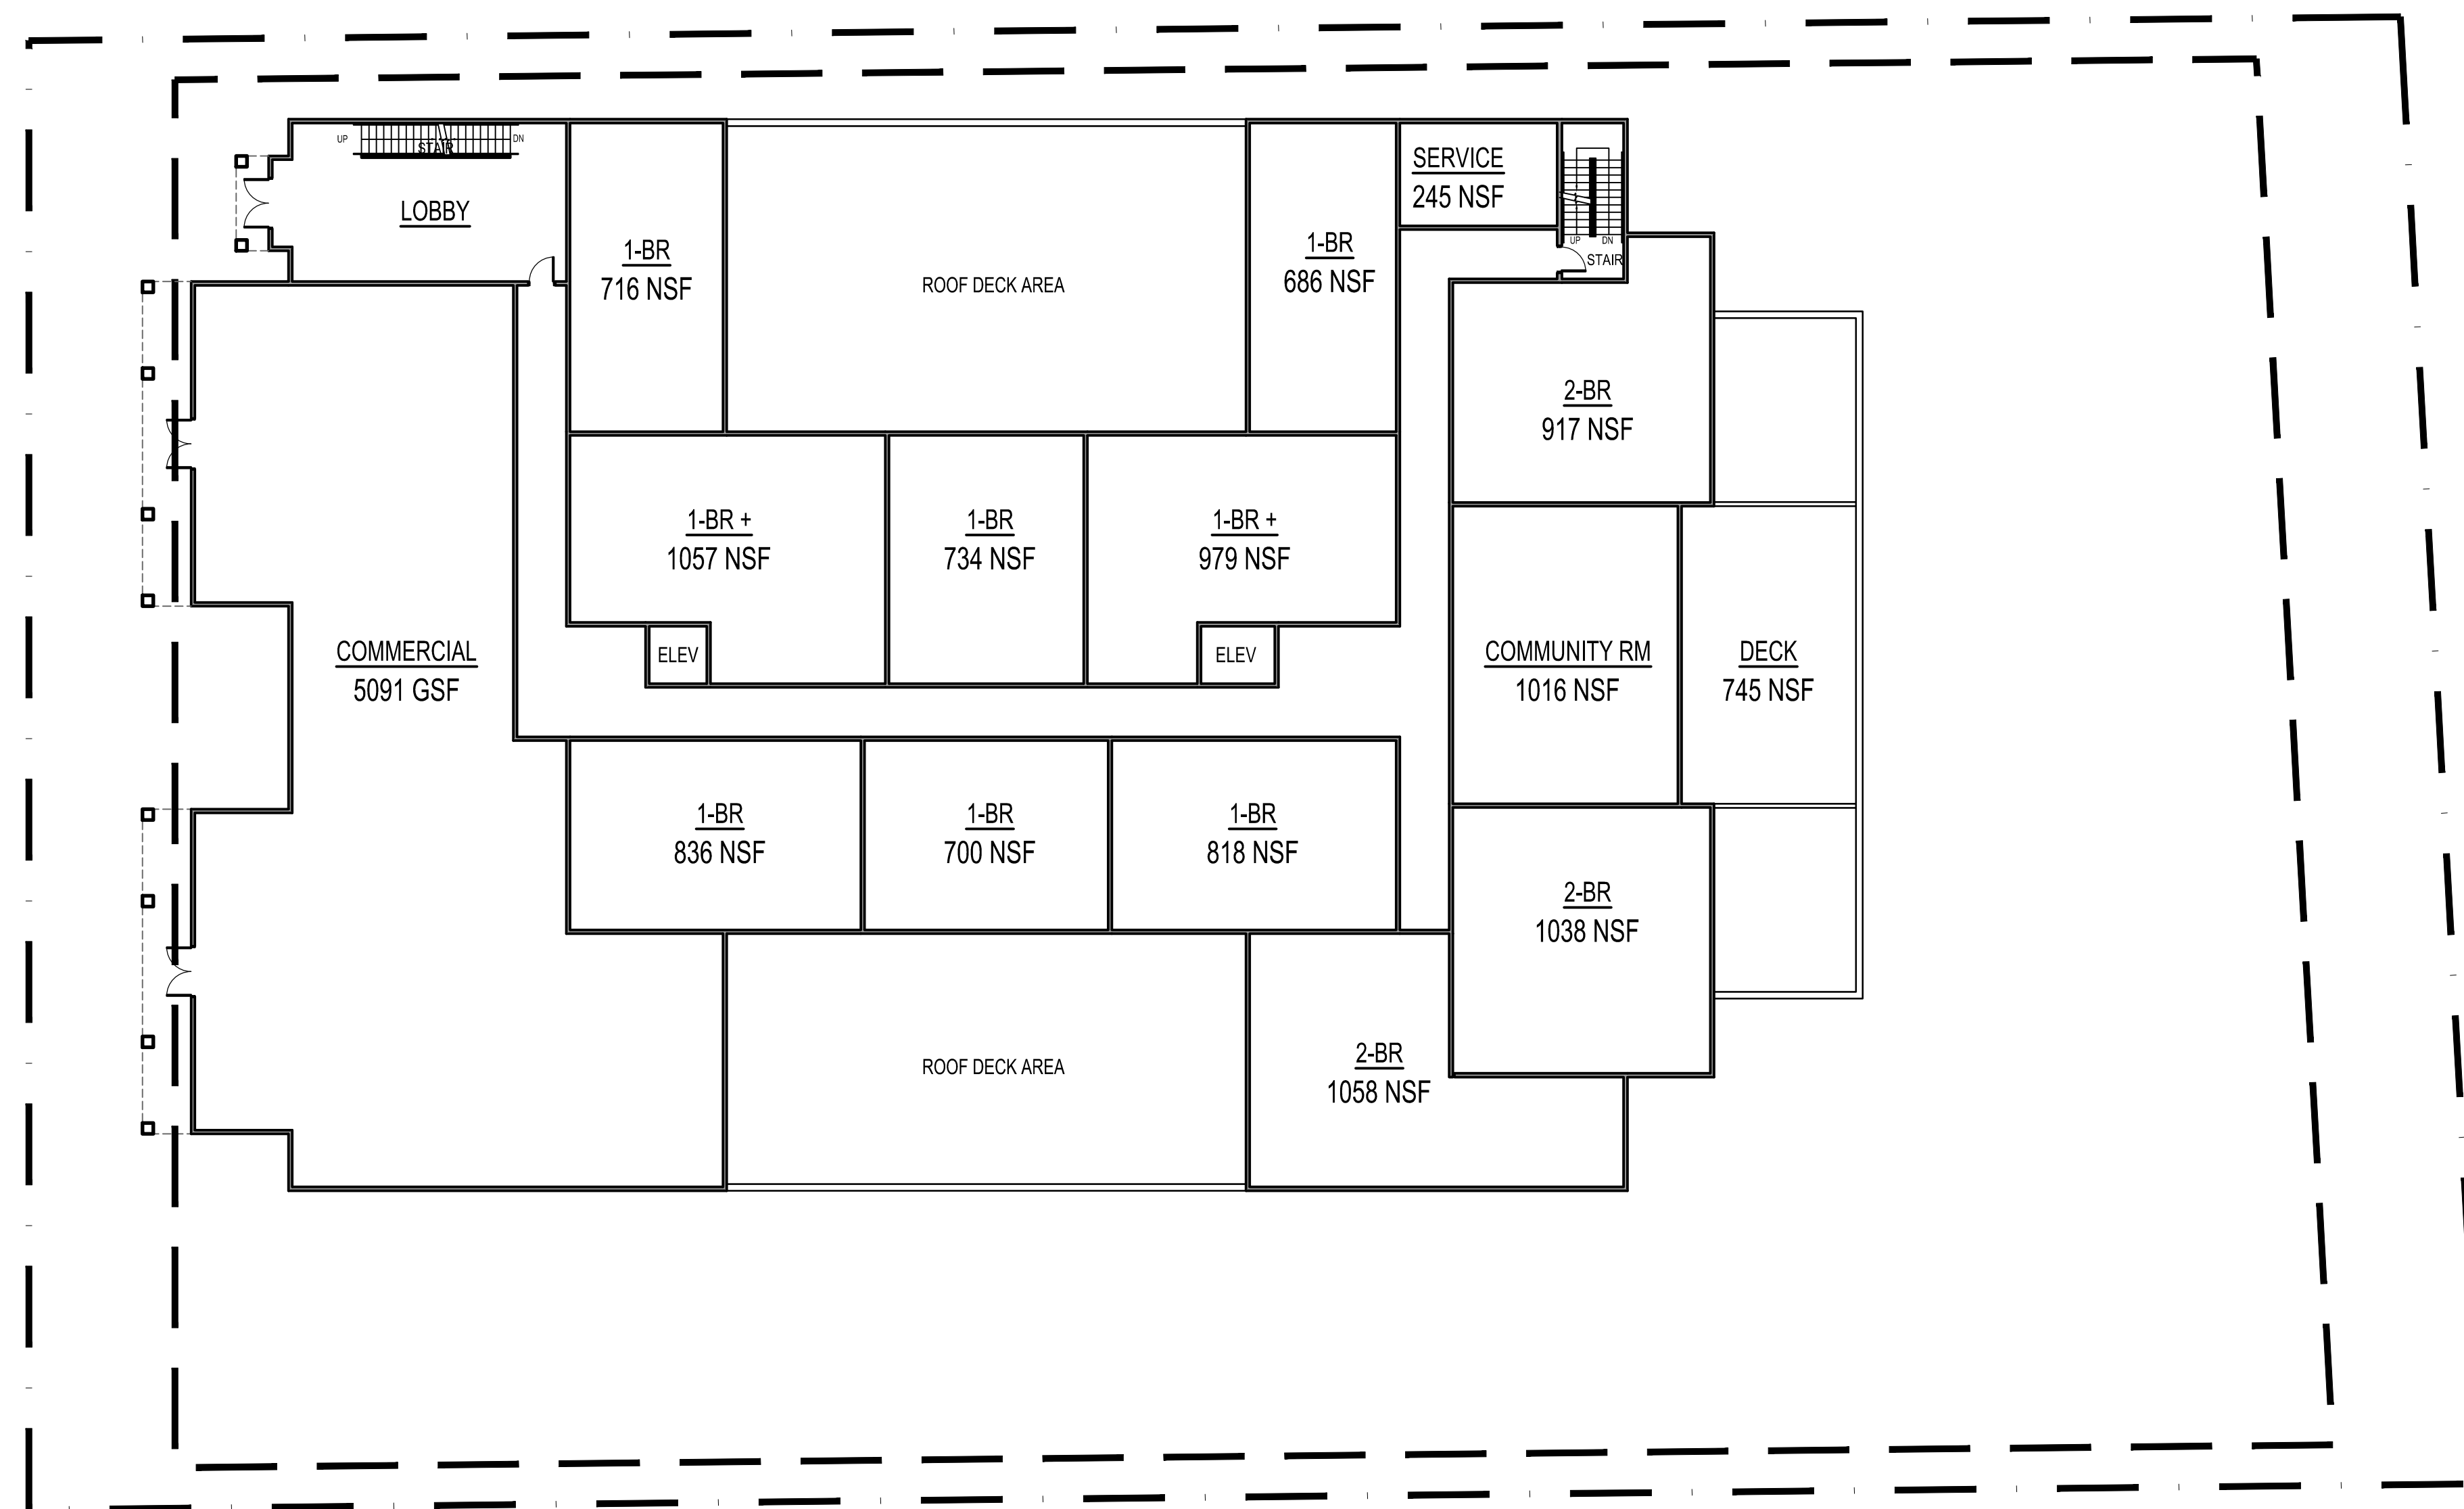

2 FIRST FLOOR PLAN
SCALE: 1/16"=1'-0"

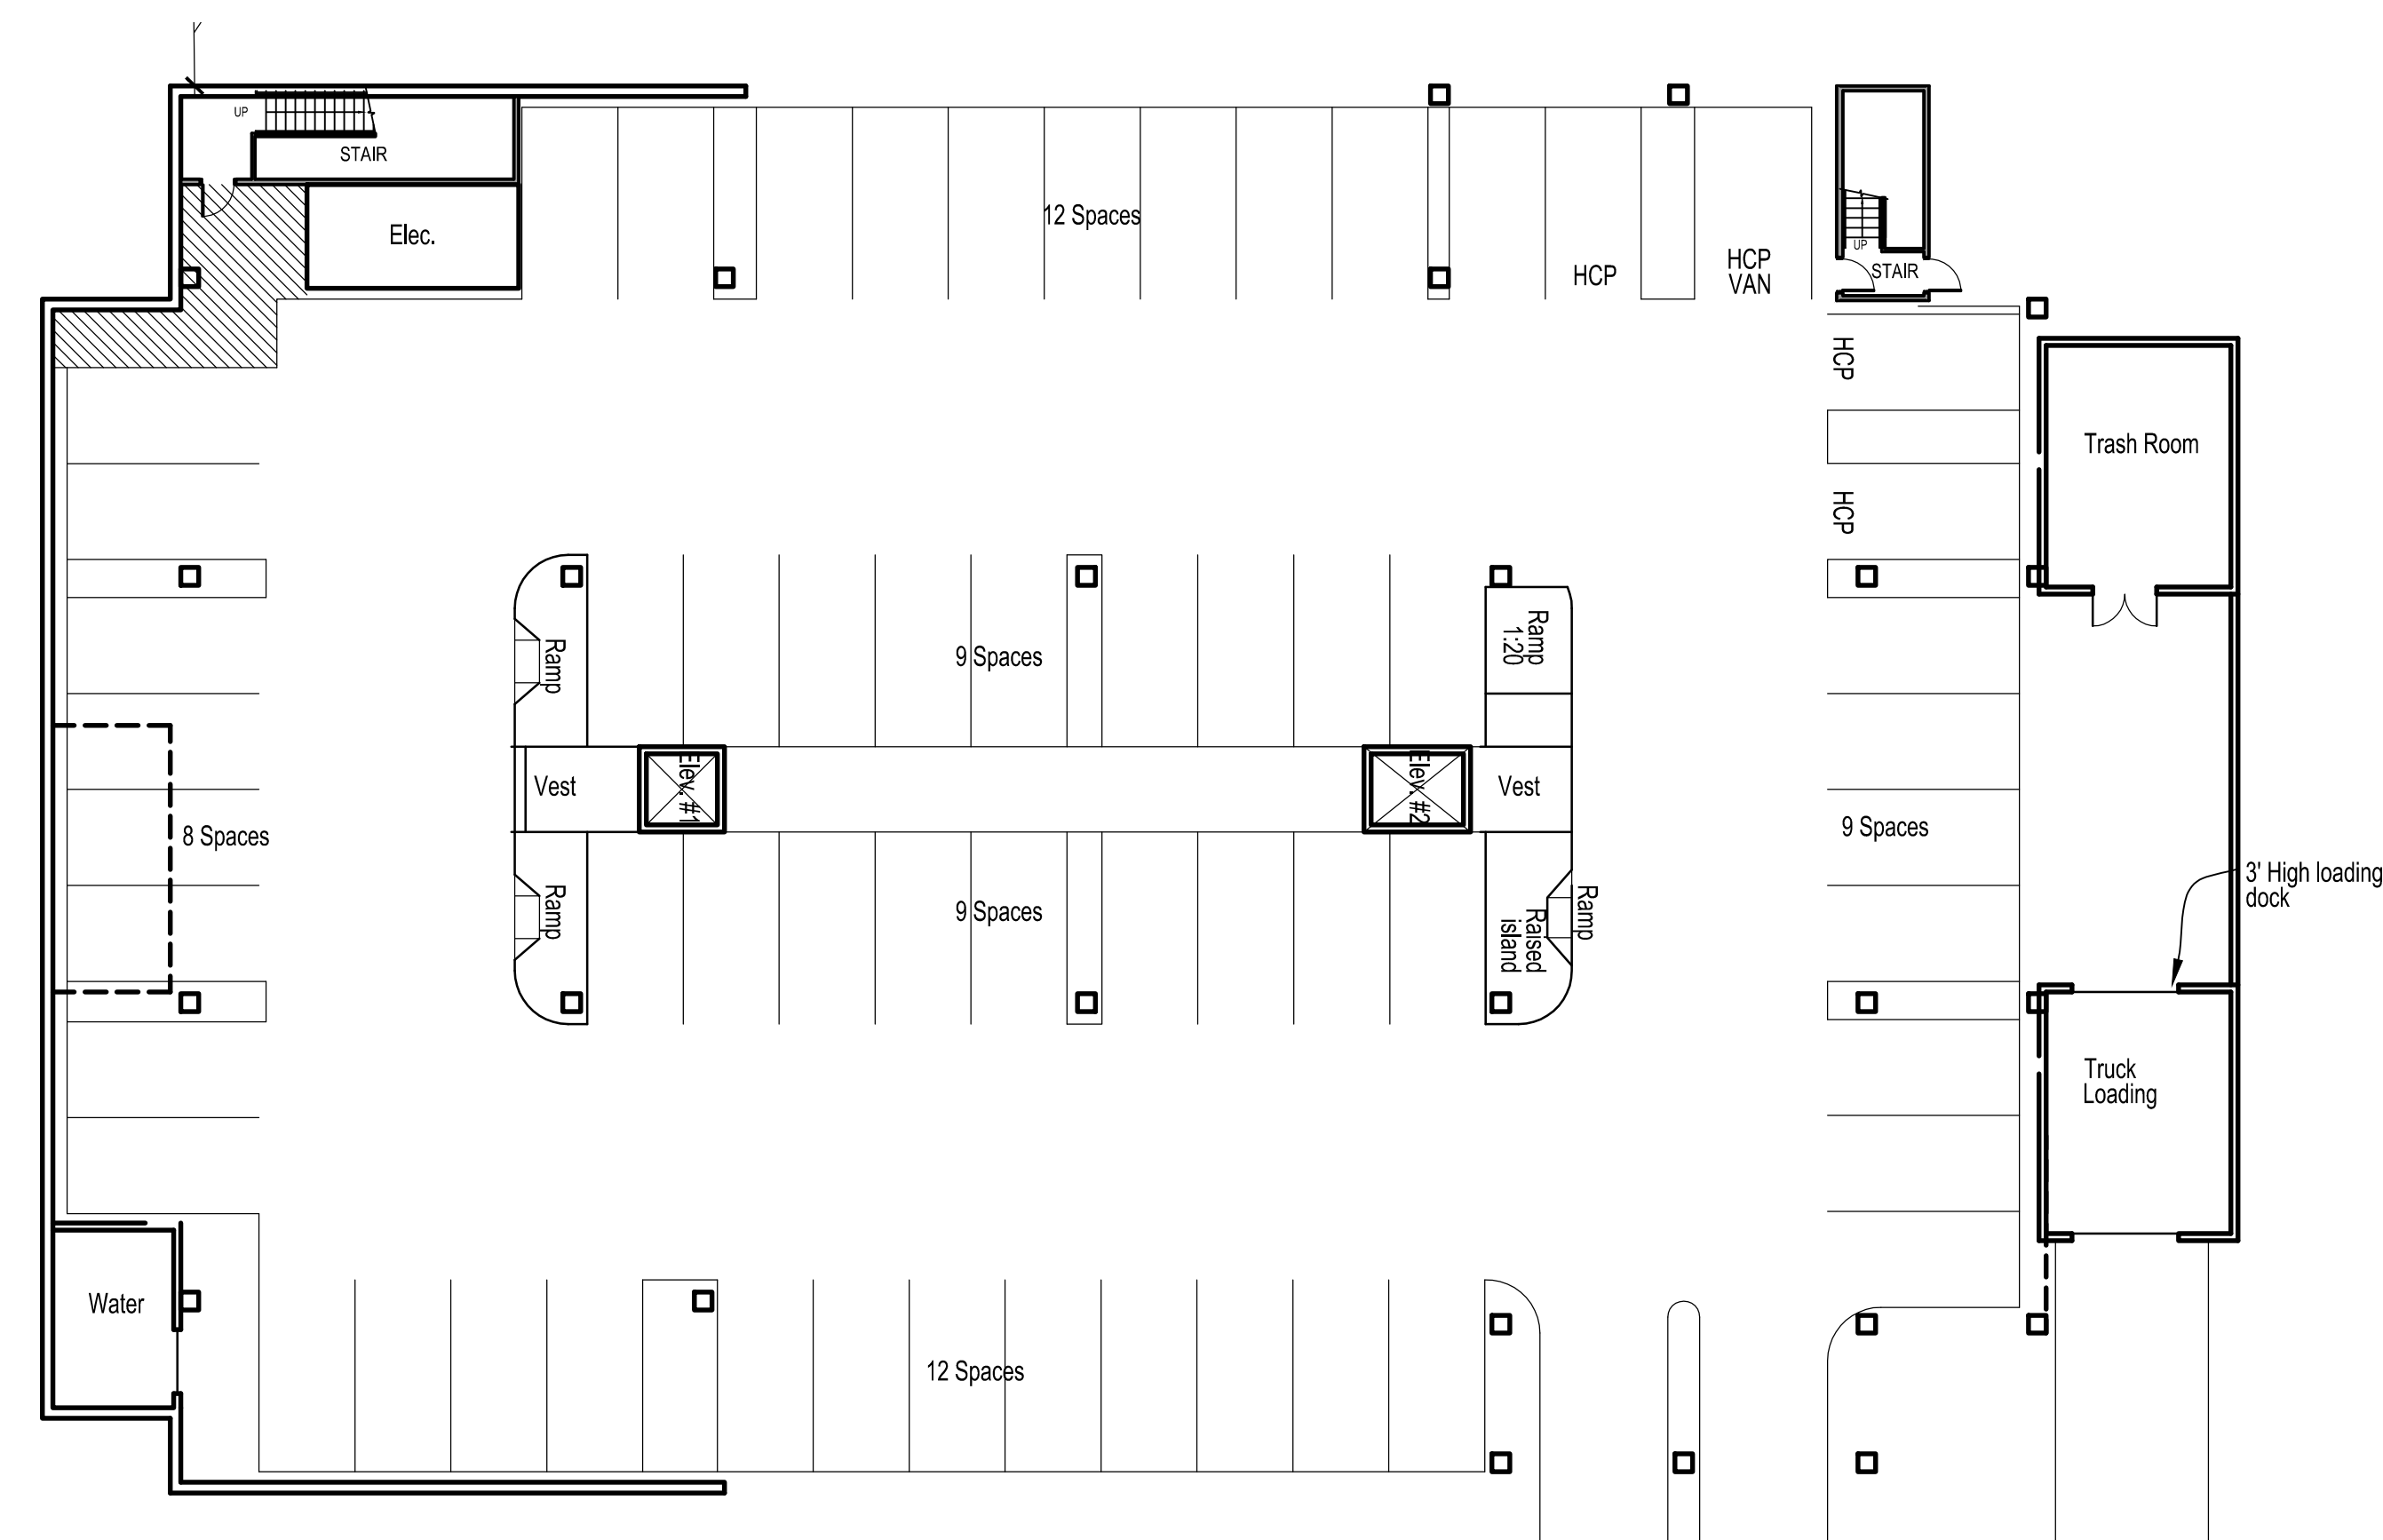

1 LOWER FLOOR PLAN
SCALE: 1/16"=1'-0"

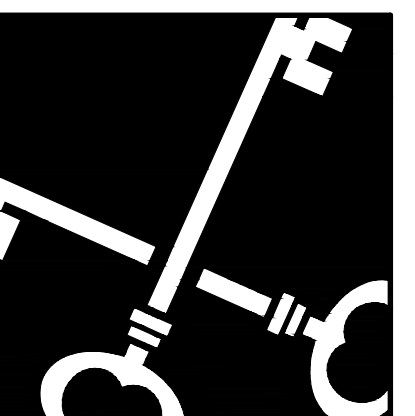

Crosskey Architects
LLC
Architecture Preservation Interiors
750 Main Street, Hartford, CT 06103
T: (860)724-3000 F: (860)724-3013

894 Hopmeadow
Simsbury, CT

NOT FOR CONSTRUCTION


Drawn: WC, DG, SM
Date: 01/04/2024
Revisions:

Lower & First Floor Plans


A-1

GROSS SF	
Floor	Total
Lower Floor	1,804 GSF
First Floor	19,235 GSF
Second Floor	18,996 GSF
Third Floor	12,644 GSF
Total	52,679 GSF


UNIT MIX			
Floor	1-BR	2-BR	Total
First Floor	8	3	11
Second Floor	8	8	16
Third Floor	5	5	10
Total	21	16	37

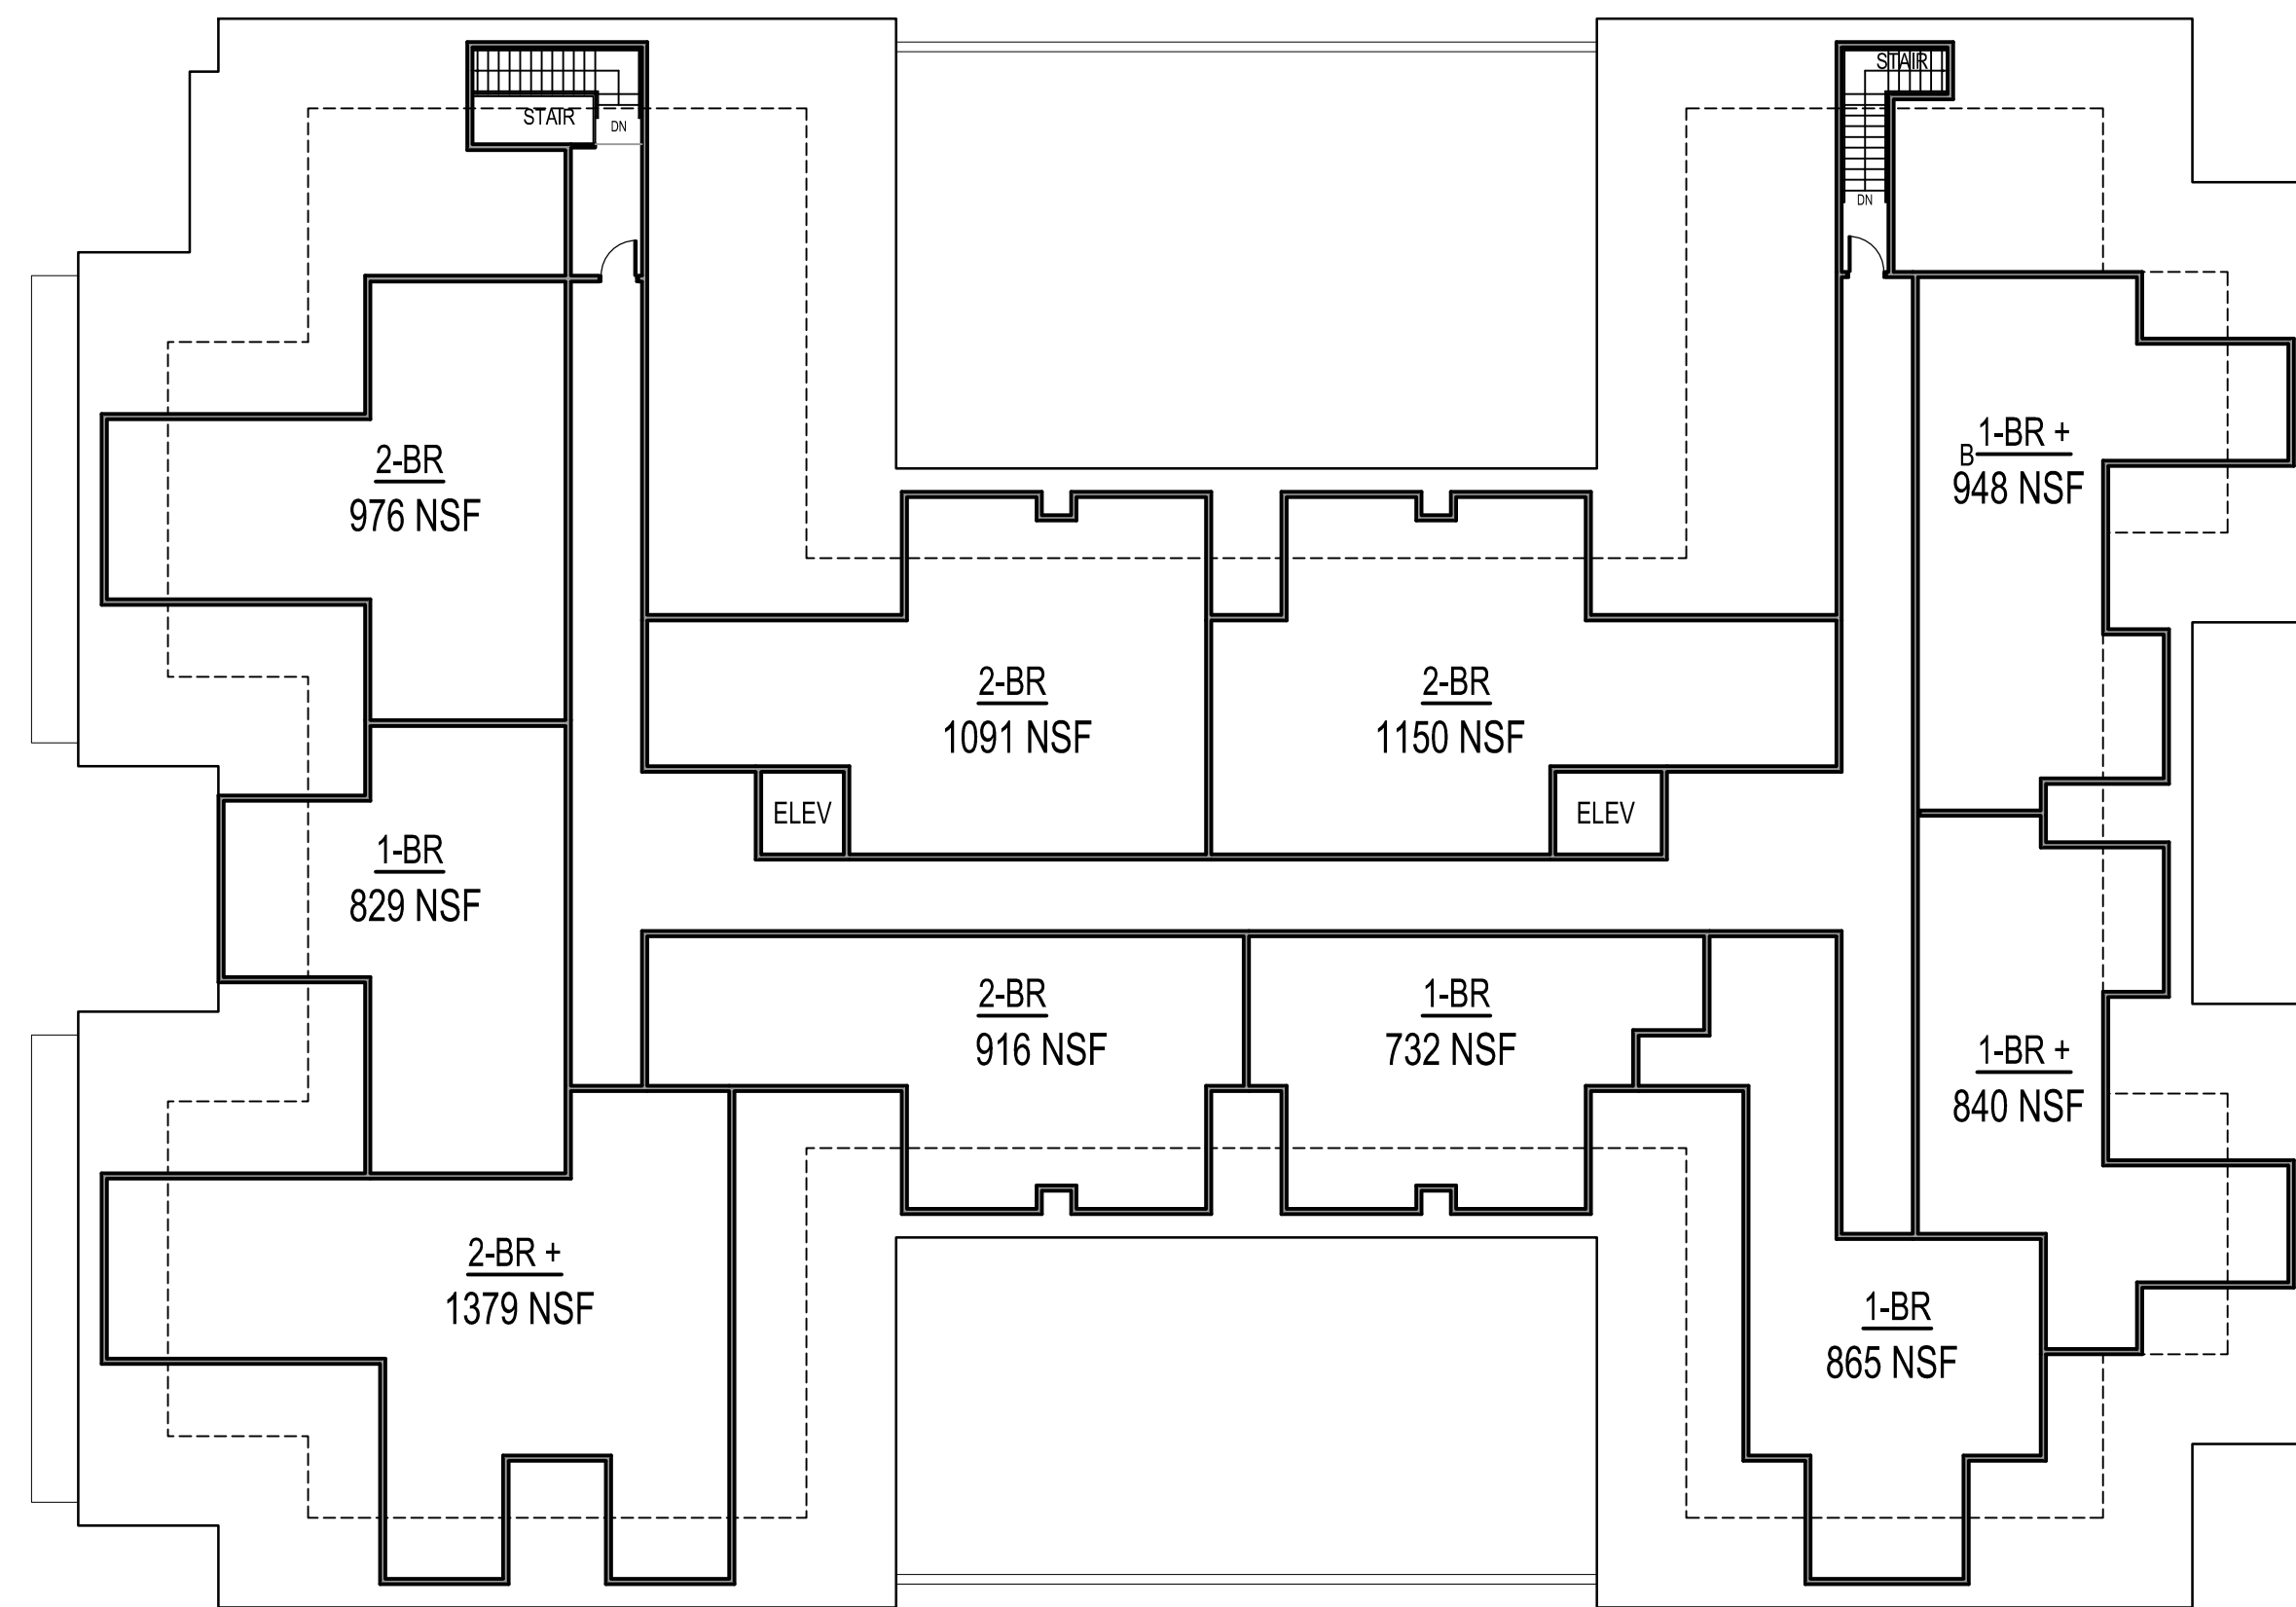


2 THIRD FLOOR PLAN
SCALE: 1/16"=1'-0"

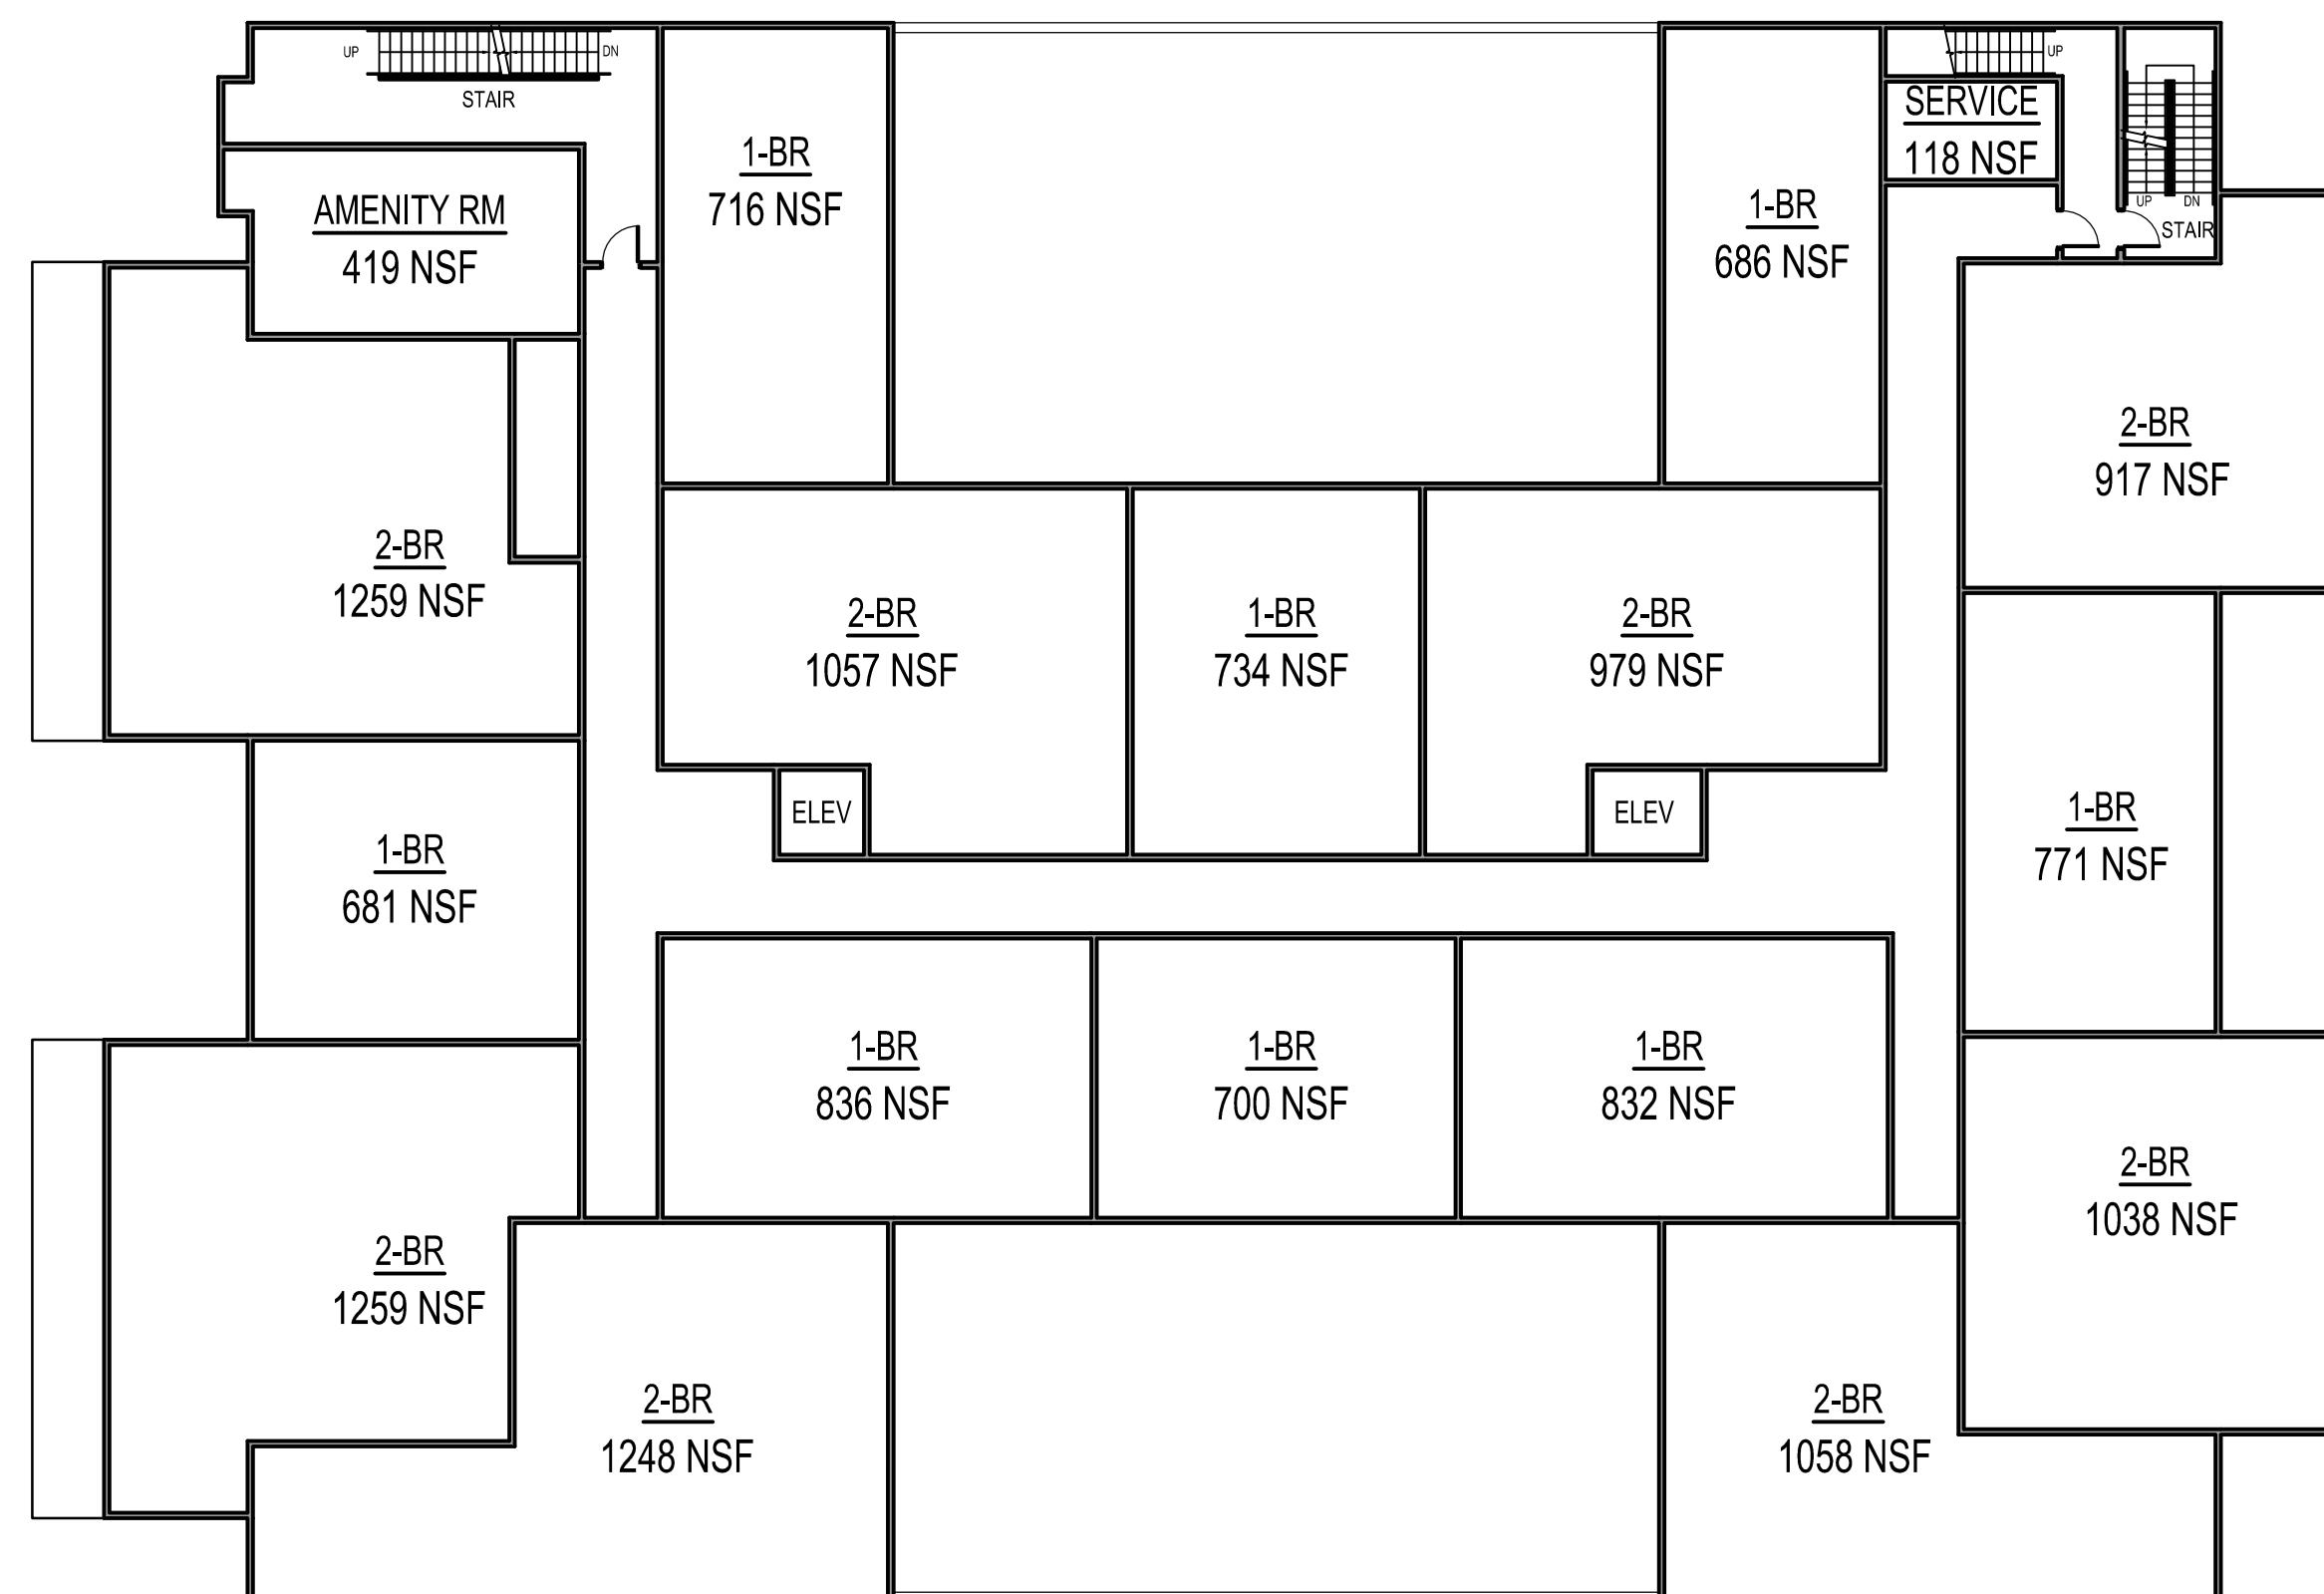

1 SECOND FLOOR PLAN
SCALE: 1/16"=1'-0"

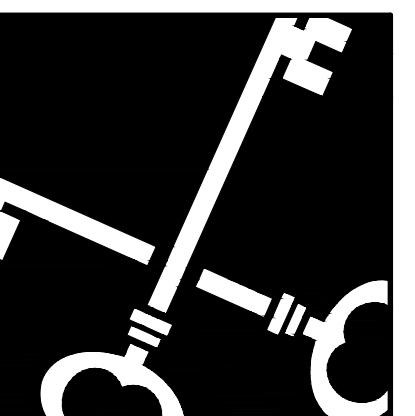

Crosskey Architects
LLC
Architecture Preservation Interiors
750 Main Street, Hartford, CT 06103
T: (860)724-3000 F: (860)724-3013

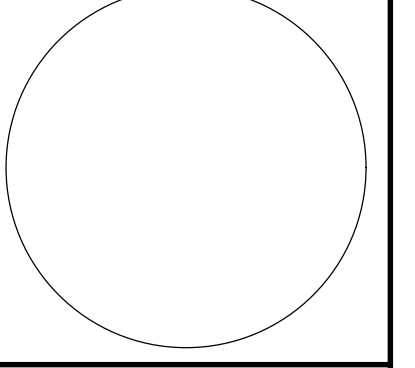


894 Hopmeadow
Simsbury, CT

NOT FOR CONSTRUCTION


Drawn: WC, DG, SM
Date: 01/04/2024
Revisions:

Second & Third Floor Plans

A-2

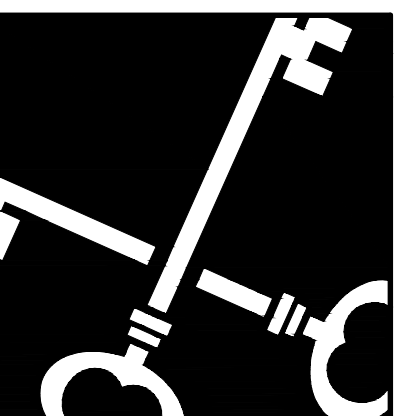

Crosskey Architects
 LLC
 Architecture Preservation Interiors
 750 Main Street, Hartford, CT 06103
 T: (860)724-3000 F: (860)724-3013

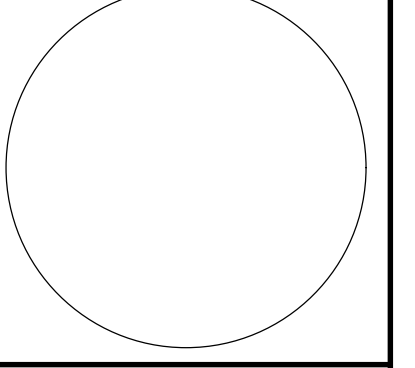

894 Hopmeadow
 Simsbury, CT

NOT FOR CONSTRUCTION

Drawn: WC, DG, SM
 Date: 01/04/2024
 Revisions:

Elevations


A-3




1 FRONT ELEVATION (HOPMEADOW)
 SCALE: 1/8"=1'-0"



2 SIDE ELEVATION
 SCALE: 1/8"=1'-0"

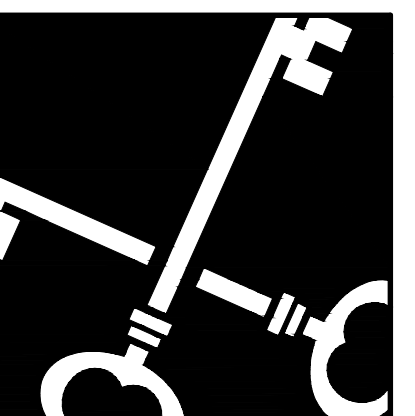

Crosskey Architects
 LLC
 Architecture Preservation Interiors
 750 Main Street, Hartford, CT 06103
 T: (860)724-3000 F: (860)724-3013

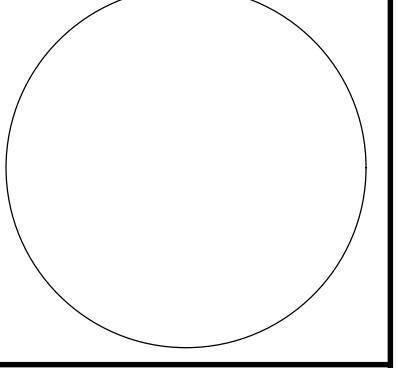

894 Hopmeadow
 Simsbury, CT

NOT FOR CONSTRUCTION

Drawn: WC, DG, SM
 Date: 01/04/2024
 Revisions:

Elevations


A-4




1 BACK ELEVATION (IRONHORSE)
 SCALE: 1/8"=1'-0"



2 SIDE ELEVATION
 SCALE: 1/8"=1'-0"

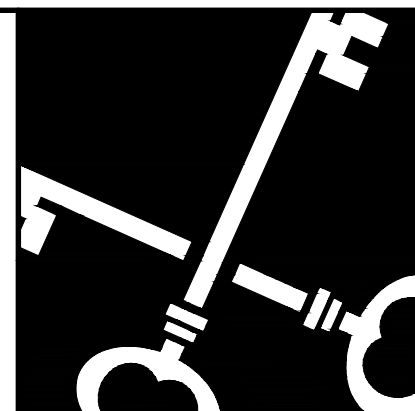

Crosskey Architects
 LLC
 Architecture Preservation Interiors
 750 Main Street, Hartford, CT 06103
 T: (860)724-3000 F: (860)724-3013

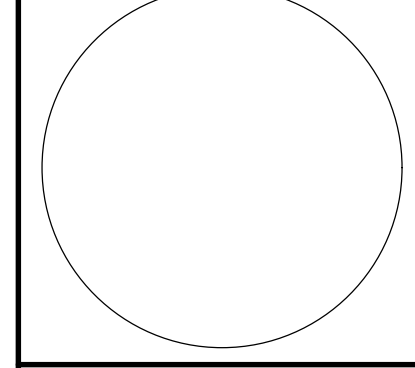

894 Hopmeadow
 Simsbury, CT

NOT FOR CONSTRUCTION

Drawn: WC, DG, SM
 Date: 01/04/2024
 Revisions:

Hopmeadow Street Perspectives

A-5