




Unit Mix				
Floor	Description	1-Br.	2-Br.	Total
1	First Floor	2	4	6
2	Second Floor	6	7	13
3	Third Floor	6	7	13
Totals		14	18	32

G&F SUMMARY		
Floor	Description	Total G&F
1	First Floor	14,702 G&F
2	Second Floor	14,524 G&F
3	Third Floor	14,489 G&F
Total		43,715 G&F

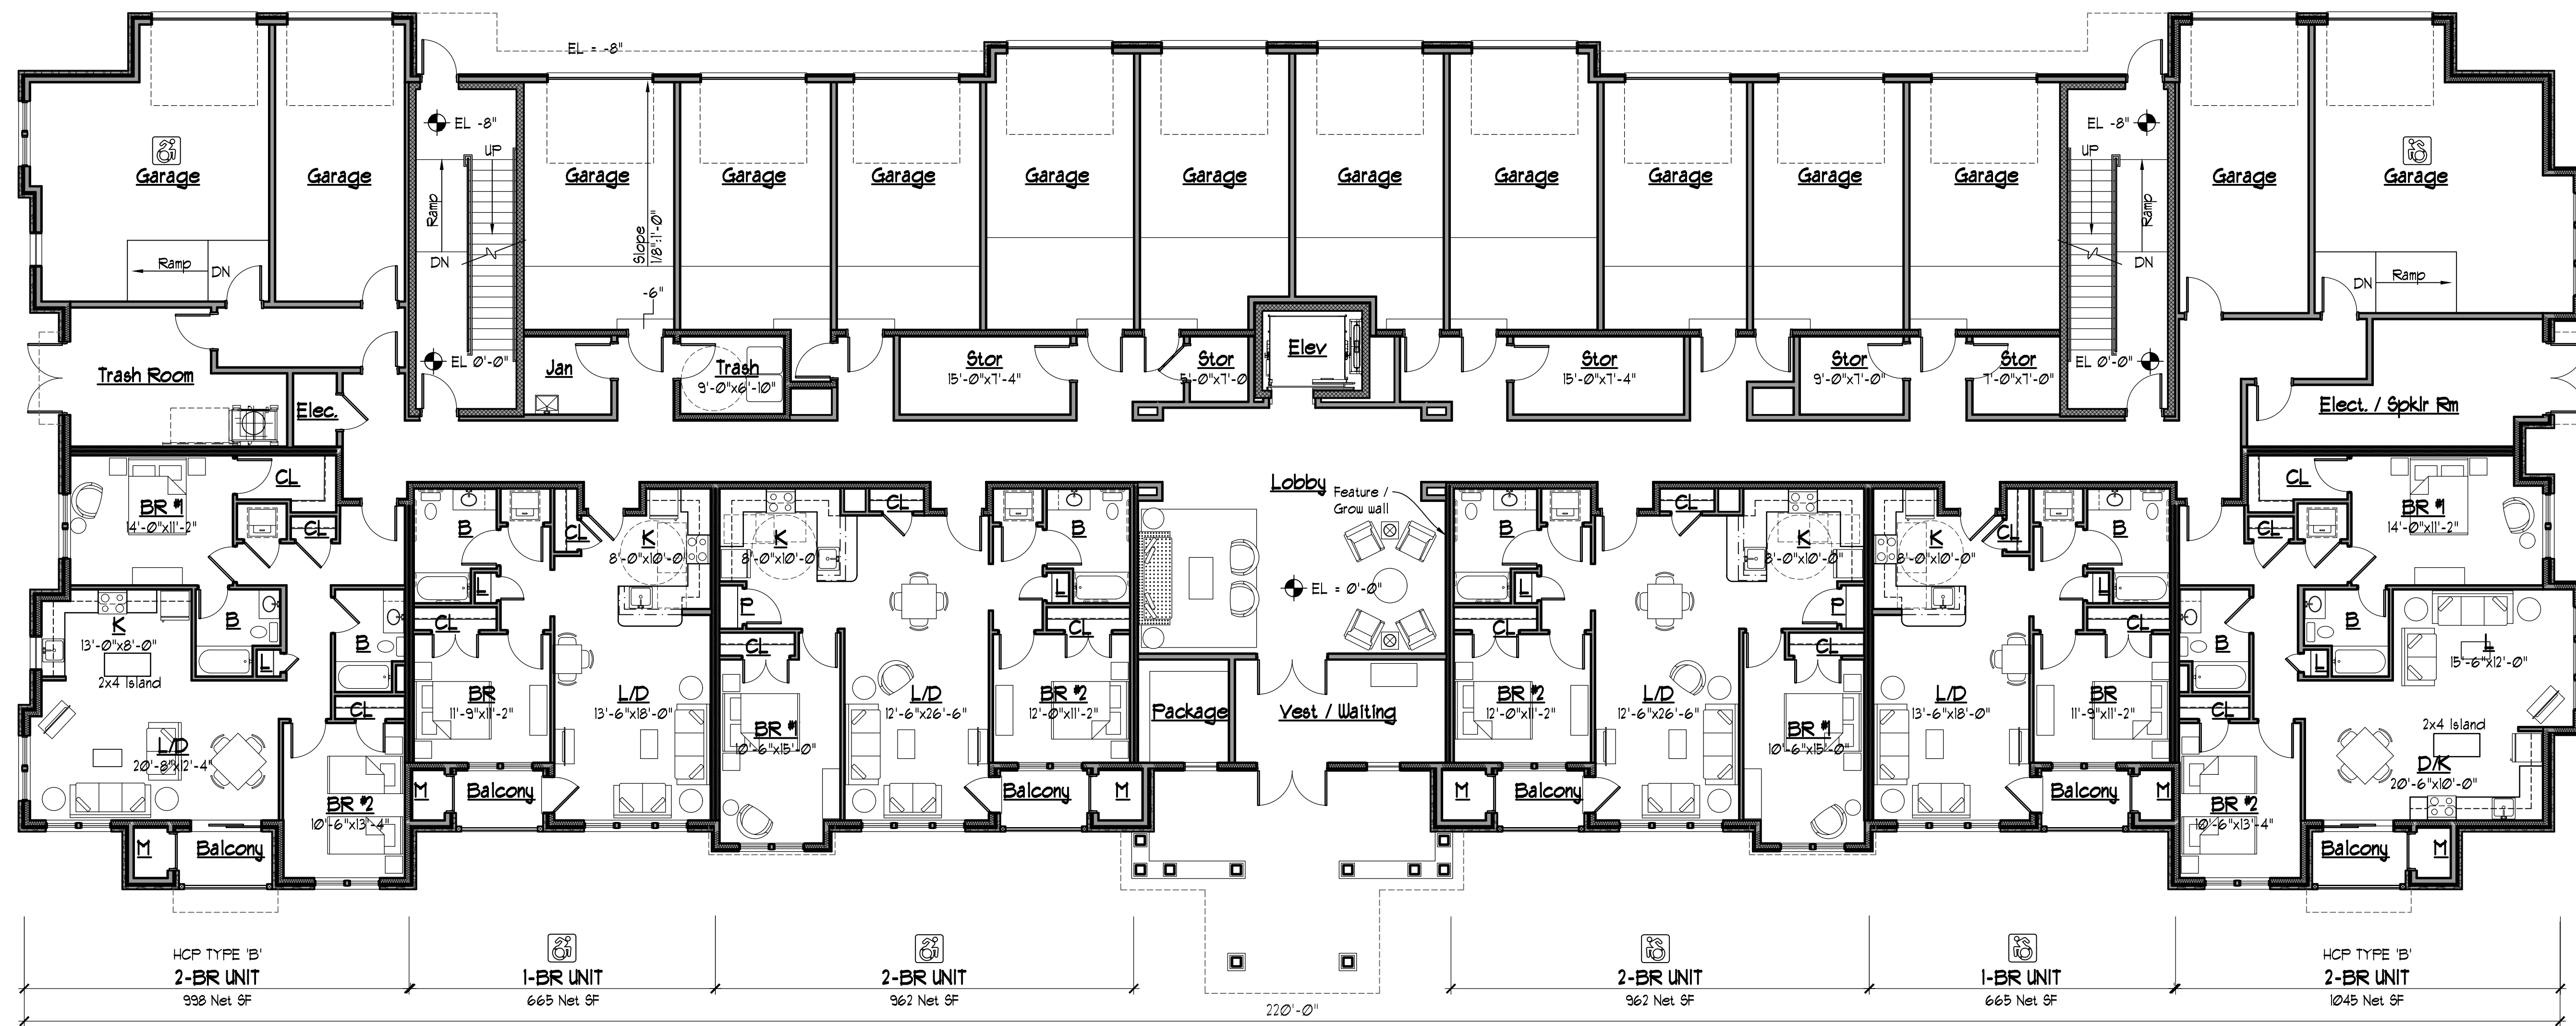

① FIRST FLOOR PLAN
SCALE: 1/8"=1'-0"

Unit Mix					G&F SUMMARY		
Floor	Description	1-Br.	2-Br.	Total	Floor	Description	Total G&F
1	First Floor	2	4	6	1	First Floor	14,702 G&F
2	Second Floor	6	7	13	2	Second Floor	14,524 G&F
3	Third Floor	6	7	13	3	Third Floor	14,489 G&F
Totals		14	18	32	Total		43,715 G&F



2 TYPICAL 2ND & 3RD FLOOR PLANS
SCALE: 1/8"=1'-0"



2 RIGHT ELEVATION
SCALE: 1/8"=1'-0"



1 FRONT ELEVATION
SCALE: 1/8"=1'-0"




2 LEFT ELEVATION
SCALE: 1/8"=1'-0"




1 BACK ELEVATION
SCALE: 1/8"=1'-0"

MAGNOLIA - UNIT MIX					
Description	Unit Mix				SF. (Gross)
	1-Br.	2-Br.	3-Br.	Total	
MFDU-DESIGN TYPE 'C1'		•			1,448 SF.
MFDU-DESIGN TYPE 'A2'		•			1,493 SF.
Totals	0	2	0	2	2,941 SF

MAGNOLIA - BUILDING SUMMARY		
Floor	Description	SF. (Gross)
1	First Floor	1,471 SF.
2	Second Floor	1,470 SF.
	Garage	594 SF.
Total		2,941 SF
Total - w/ Garage		3,541 SF

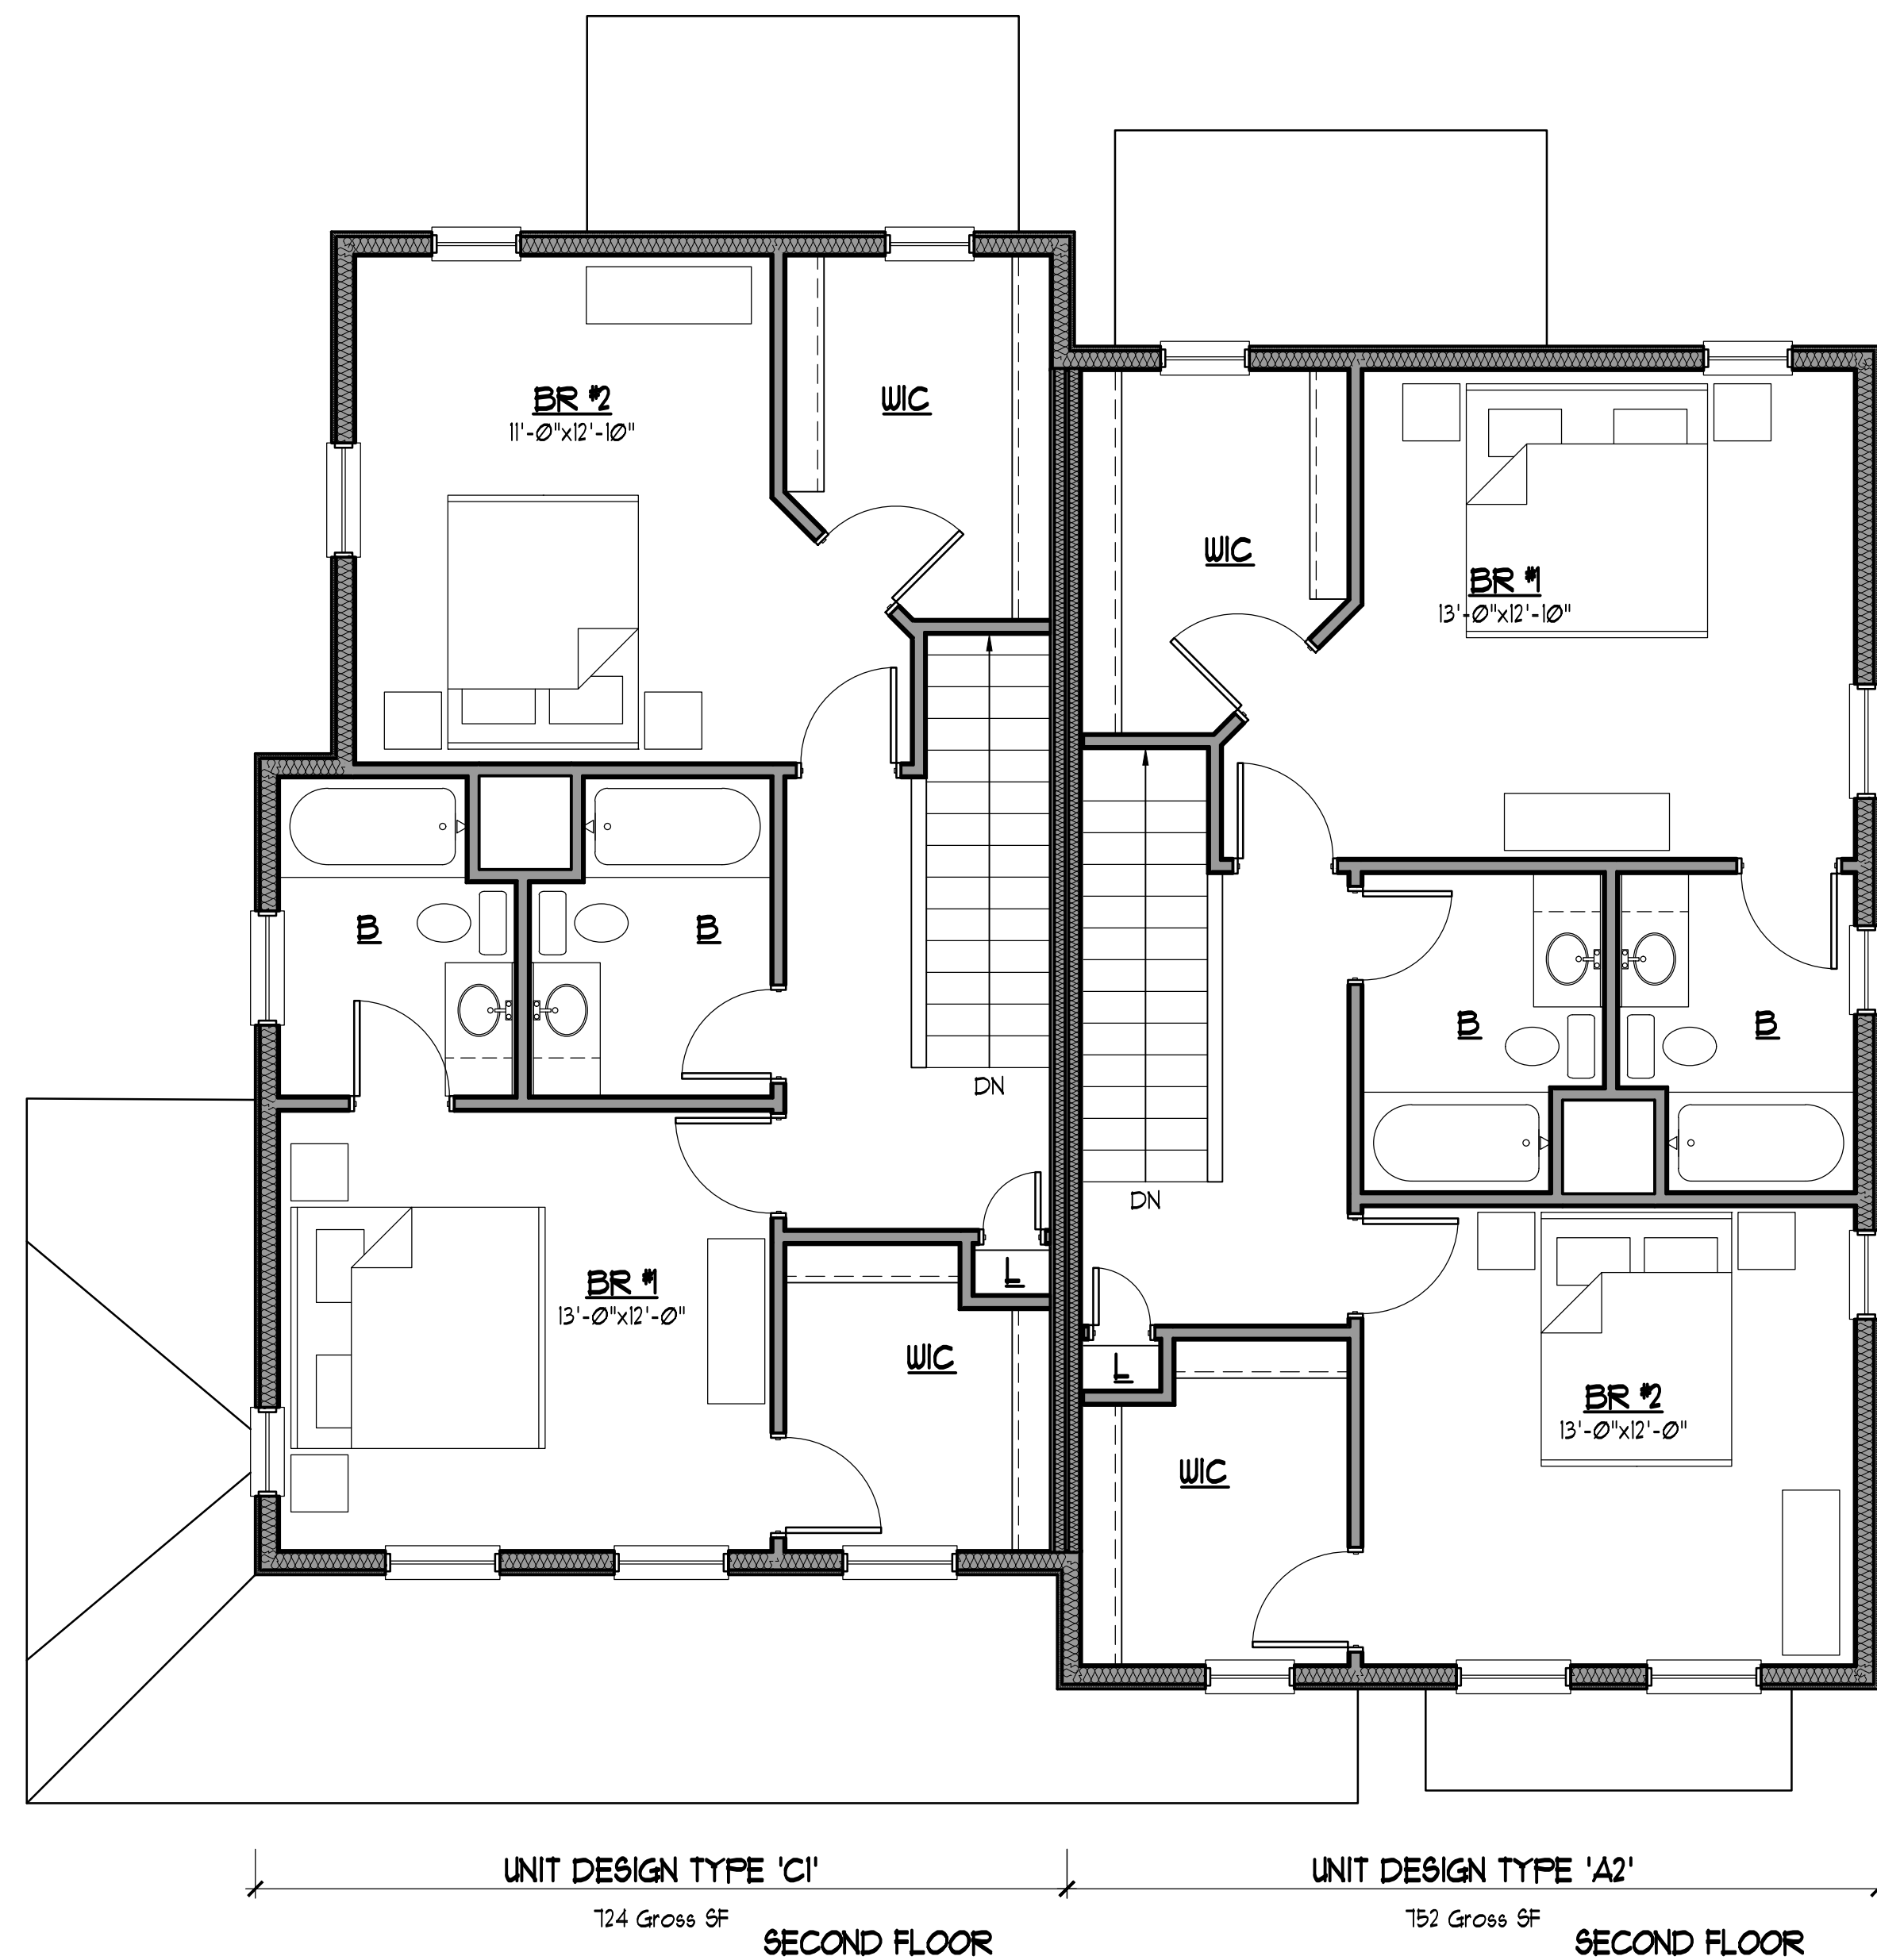

② SECOND FLOOR PLAN
SCALE: 1/4"=1'-0"

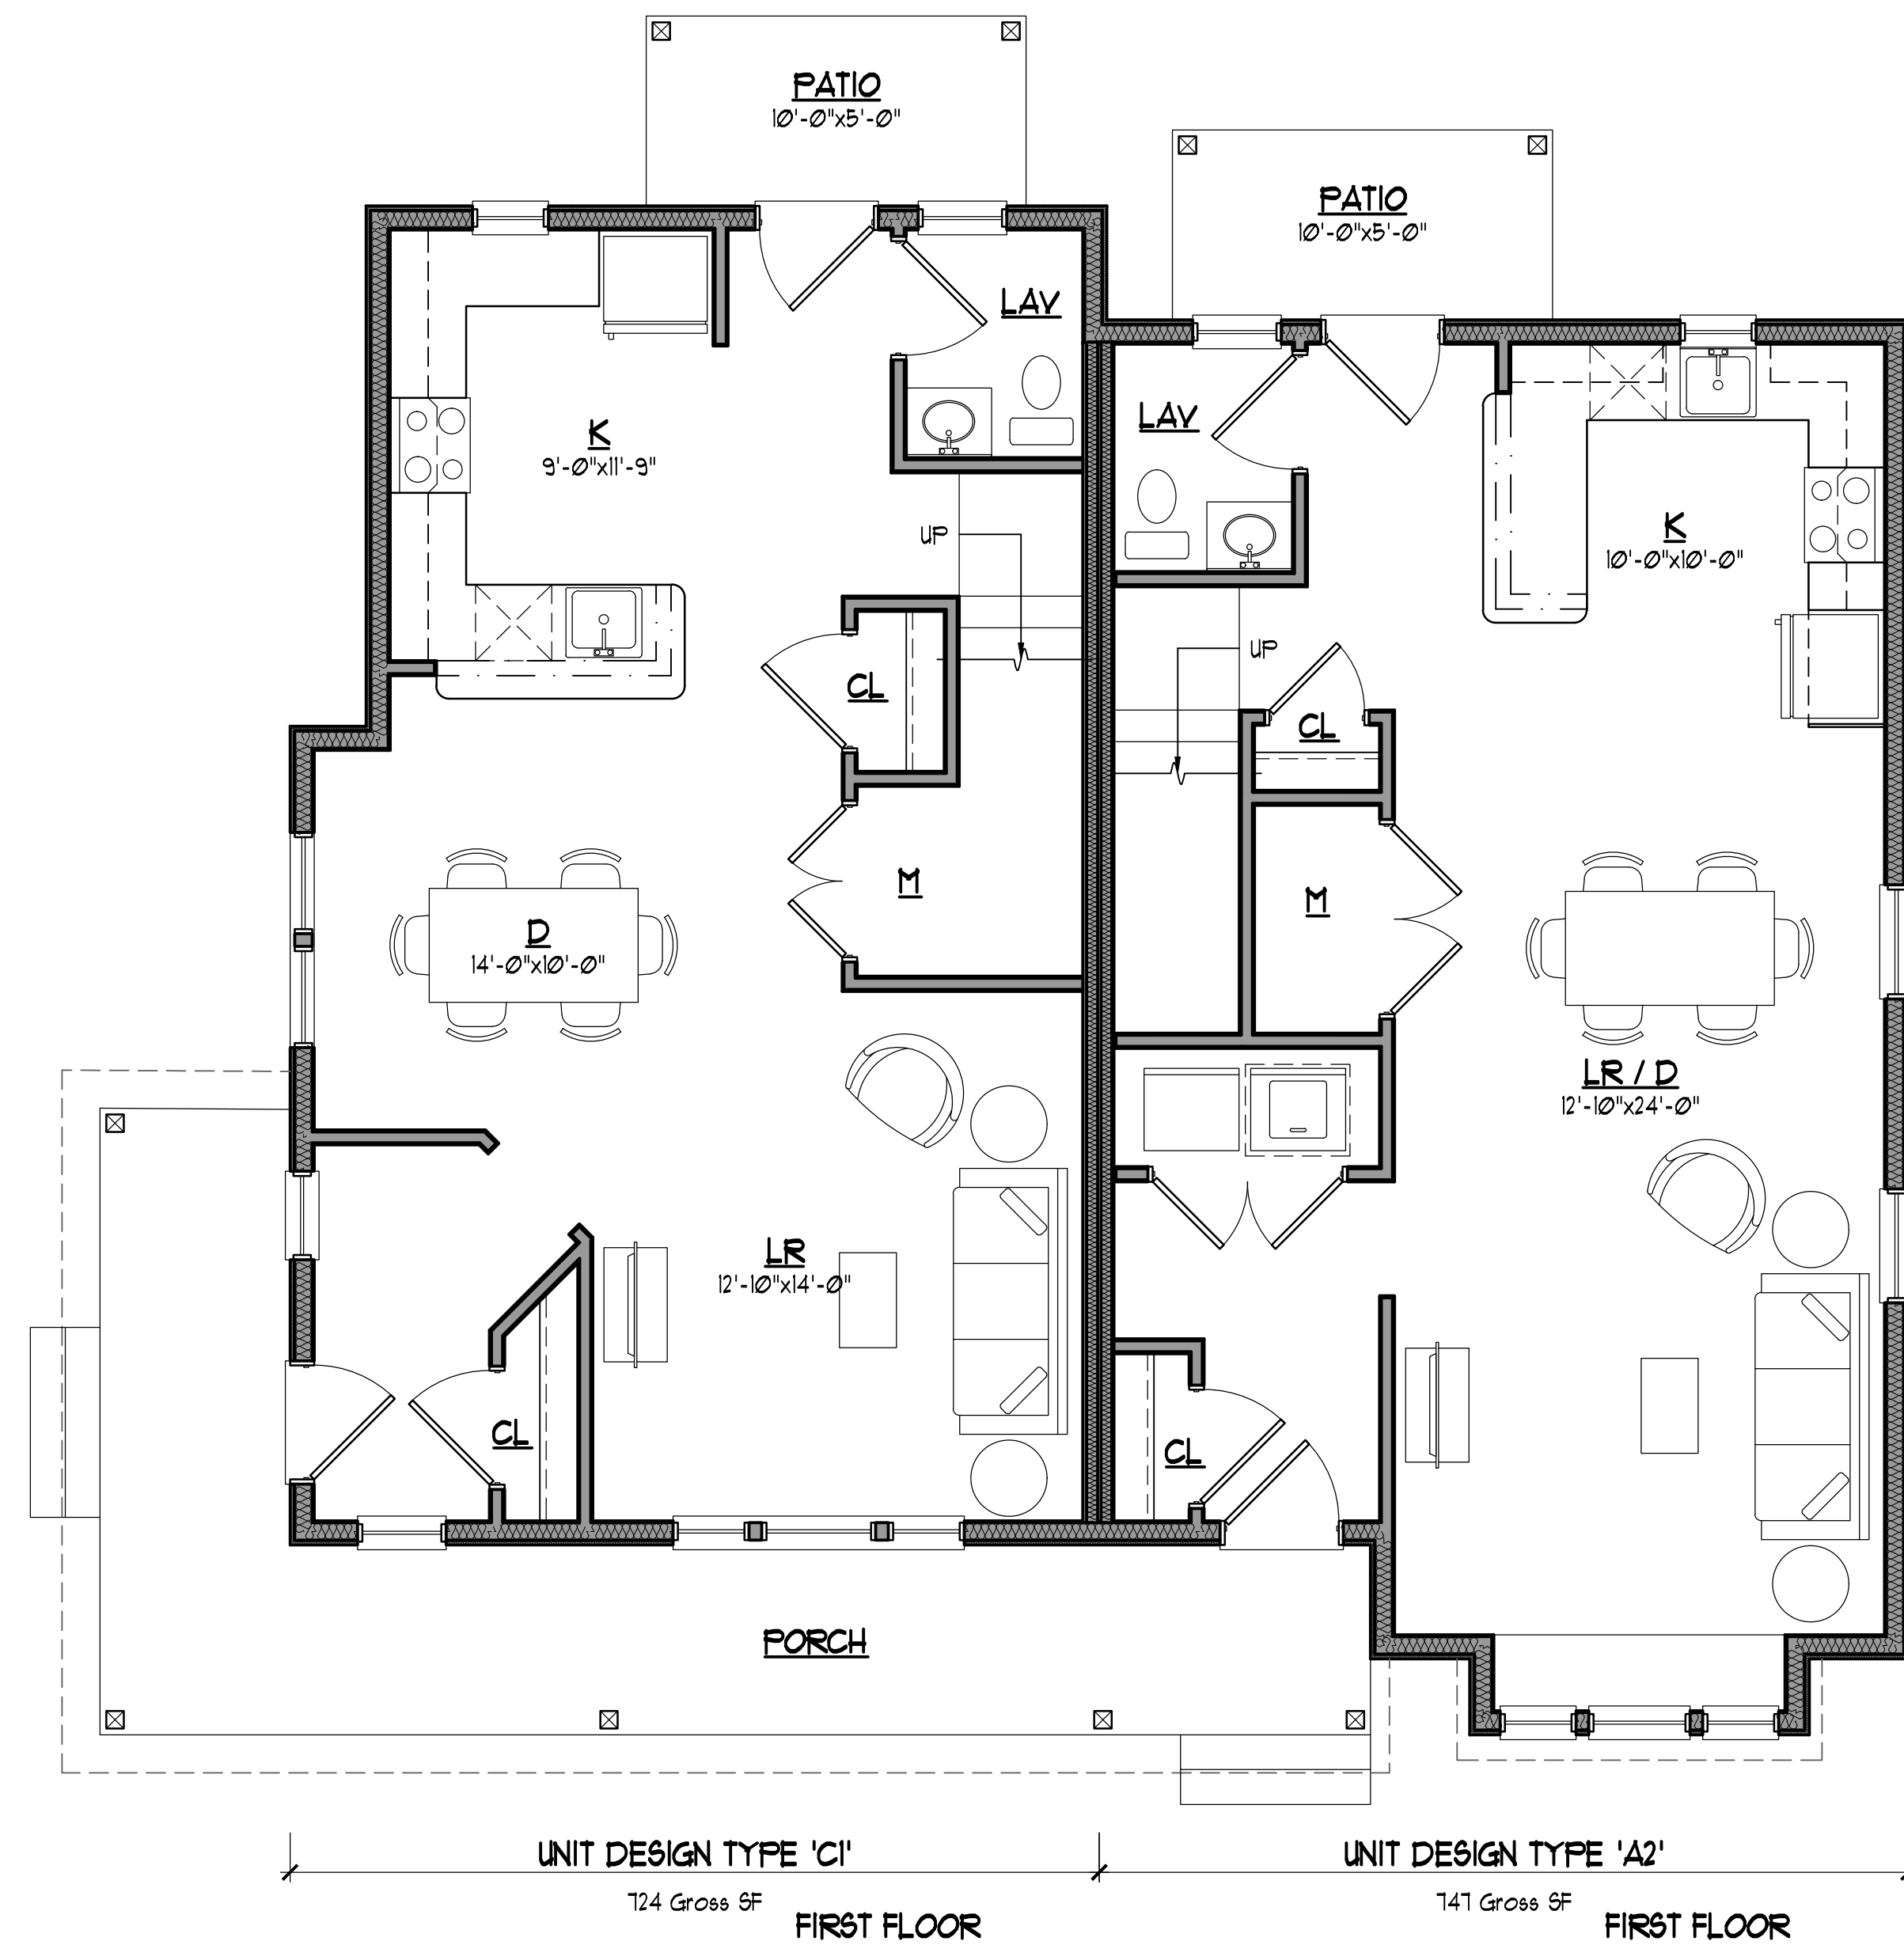

① FIRST FLOOR PLAN
SCALE: 1/4"=1'-0"



4 REAR ELEVATION
SCALE: 1/4"=1'-0"

Vinyl siding, corner boards & trim (Typ)

Skirtboard (Typ)

Fiberglass entry door (typ)

Composite porch columns



3 LEFT ELEVATION
SCALE: 1/4"=1'-0"



2 RIGHT ELEVATION
SCALE: 1/4"=1'-0"



1 FRONT ELEVATION
SCALE: 1/4"=1'-0"

30-Year Architectural Shingles

Vinyl shake siding (Typ)


Double-hung windows (Typ)

Fiberglass entry door (typ)

Composite porch columns (typ)

TUPELO - UNIT MIX					
Description	Unit Mix				SF. (Gross)
	1-Br.	2-Br.	3-Br.	Total	
MFDU-DESIGN TYPE 'A'		•			1,468 SF.
MFDU-DESIGN TYPE 'B'		•			1,442 SF.
Totals	0	2	0	2	2,910 SF

BUILDING SUMMARY		
Floor	Description	SF. (Gross)
1	First Floor	1,446 SF.
2	Second Floor	1,464 SF.
	Garage	594 SF.
Total		2,910 SF
Total - w/ Garage		3,504 SF

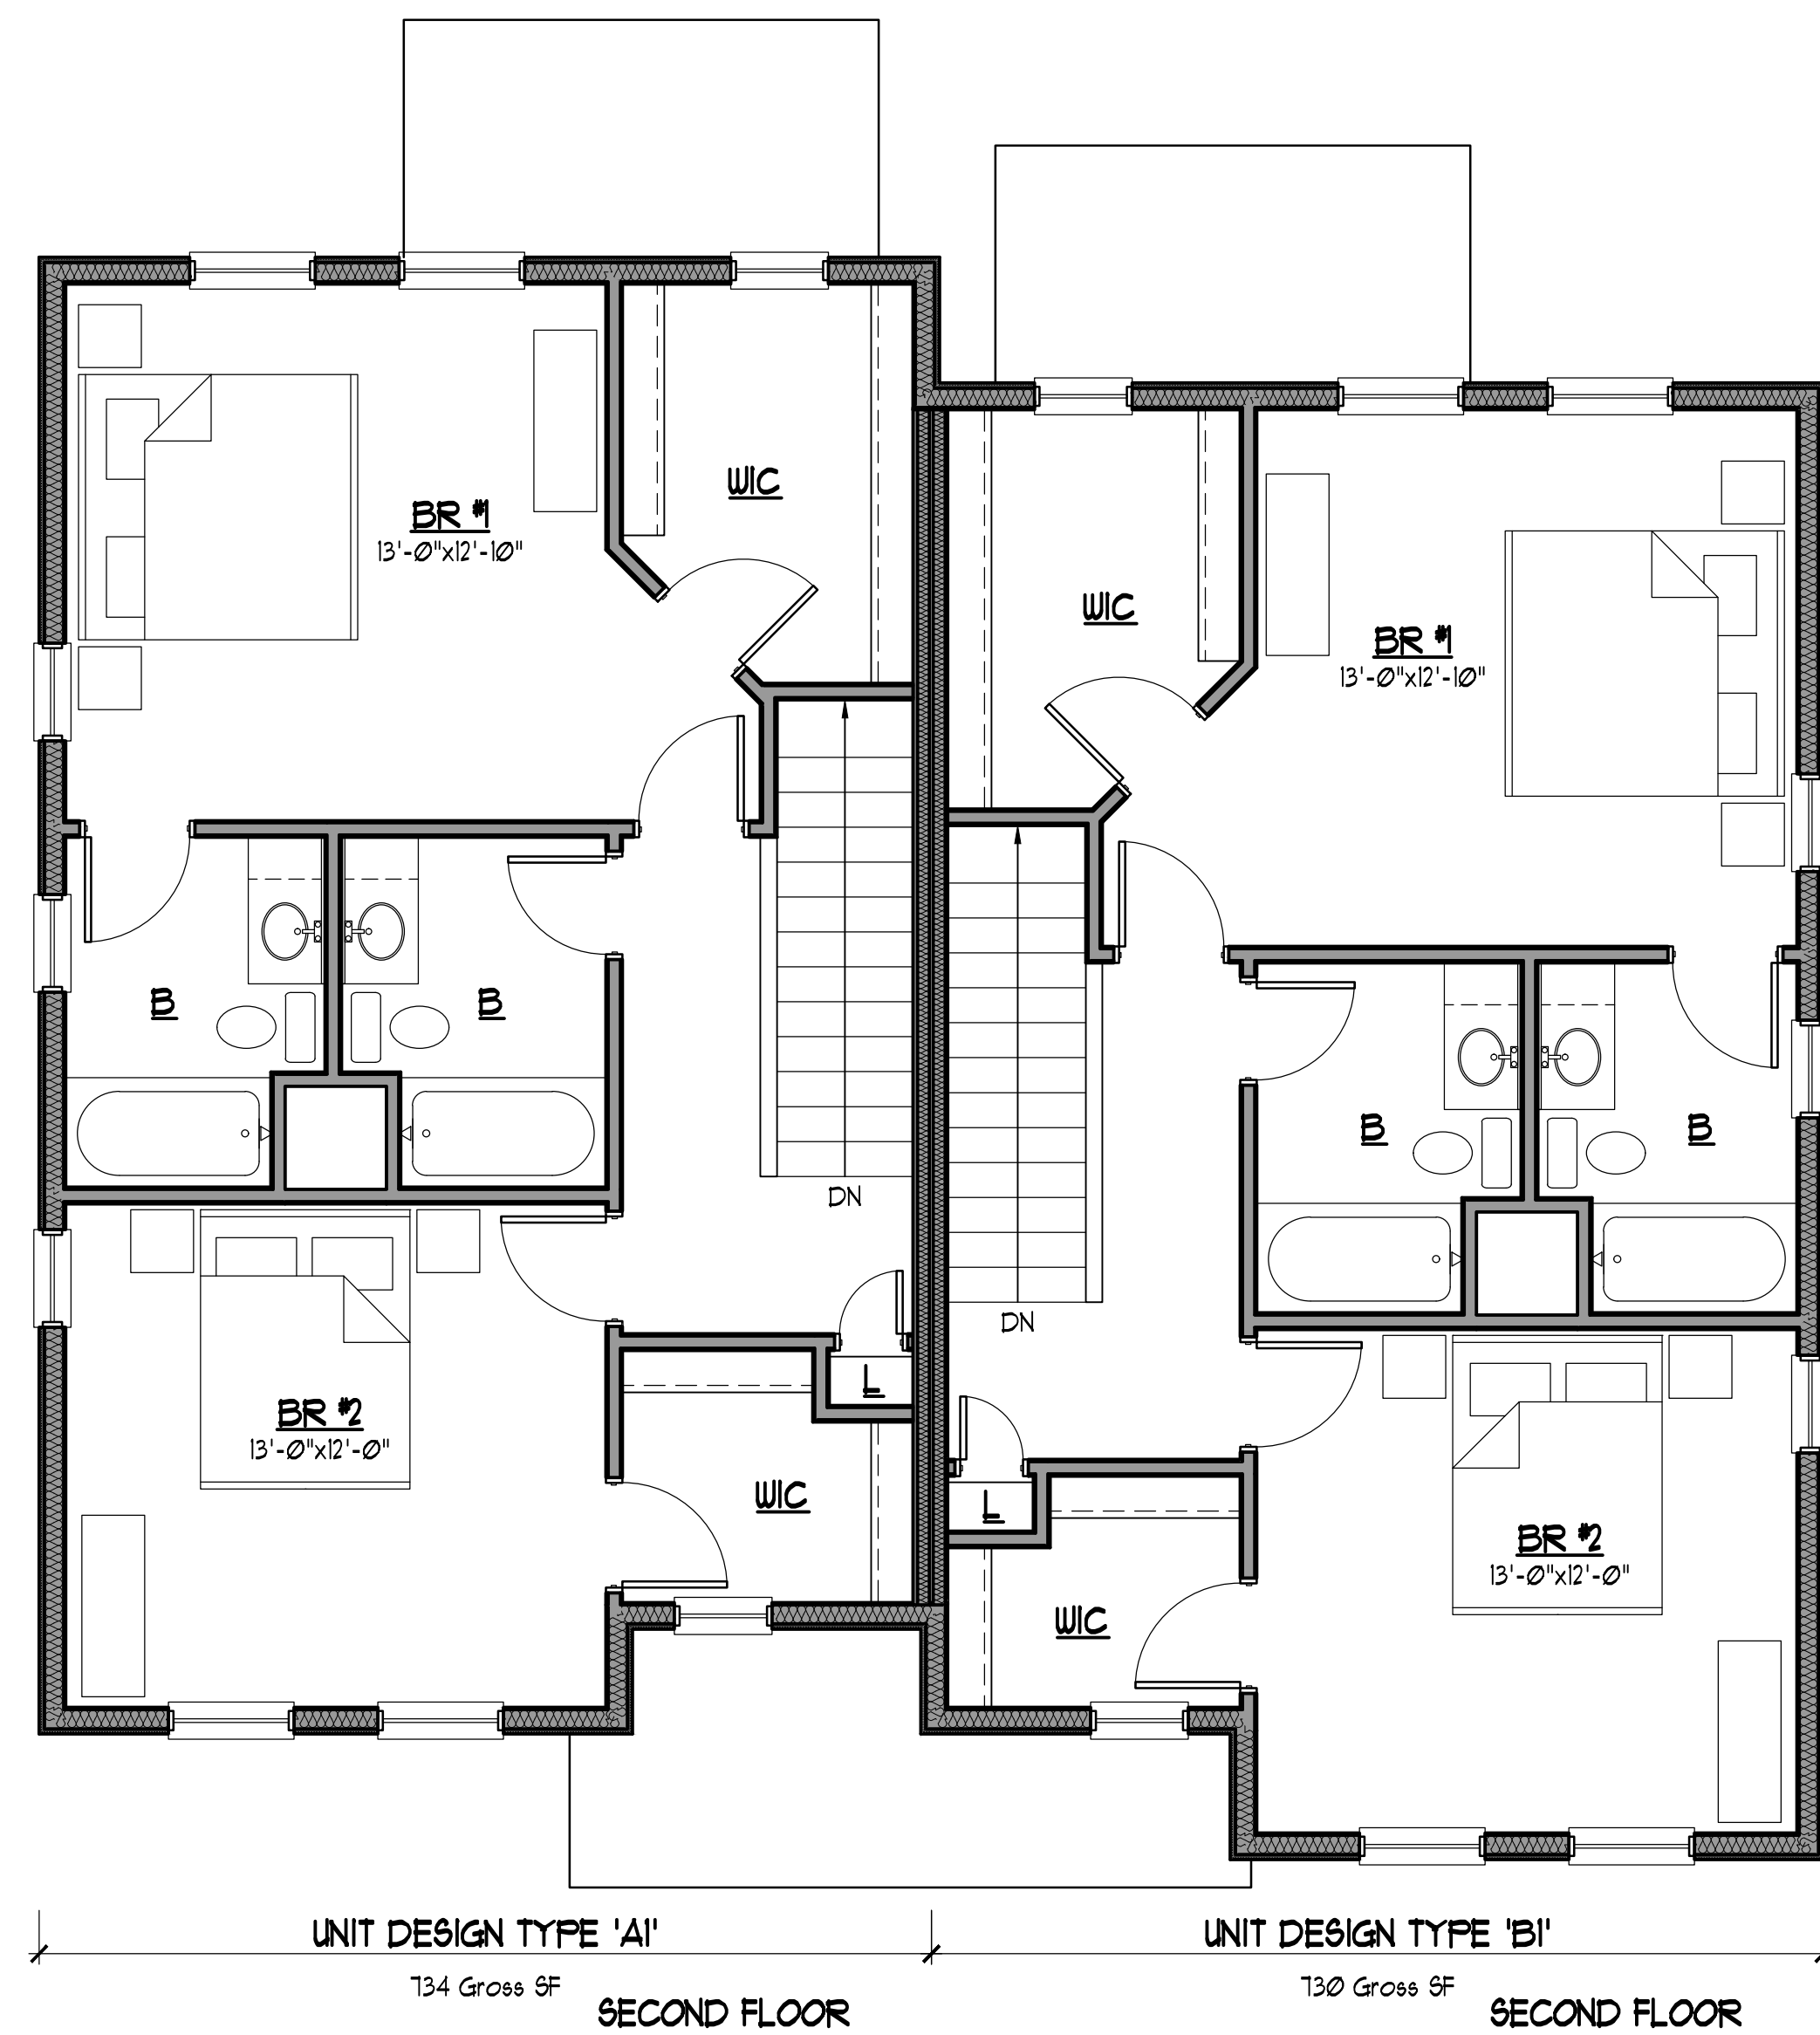

② SECOND FLOOR PLAN
SCALE: 1/4"=1'-0"



① FIRST FLOOR PLAN
SCALE: 1/4"=1'-0"



4 REAR ELEVATION
SCALE: 1/4"=1'-0"




3 LEFT ELEVATION
SCALE: 1/4"=1'-0"




2 RIGHT ELEVATION
SCALE: 1/4"=1'-0"



1 FRONT ELEVATION
SCALE: 1/4"=1'-0"

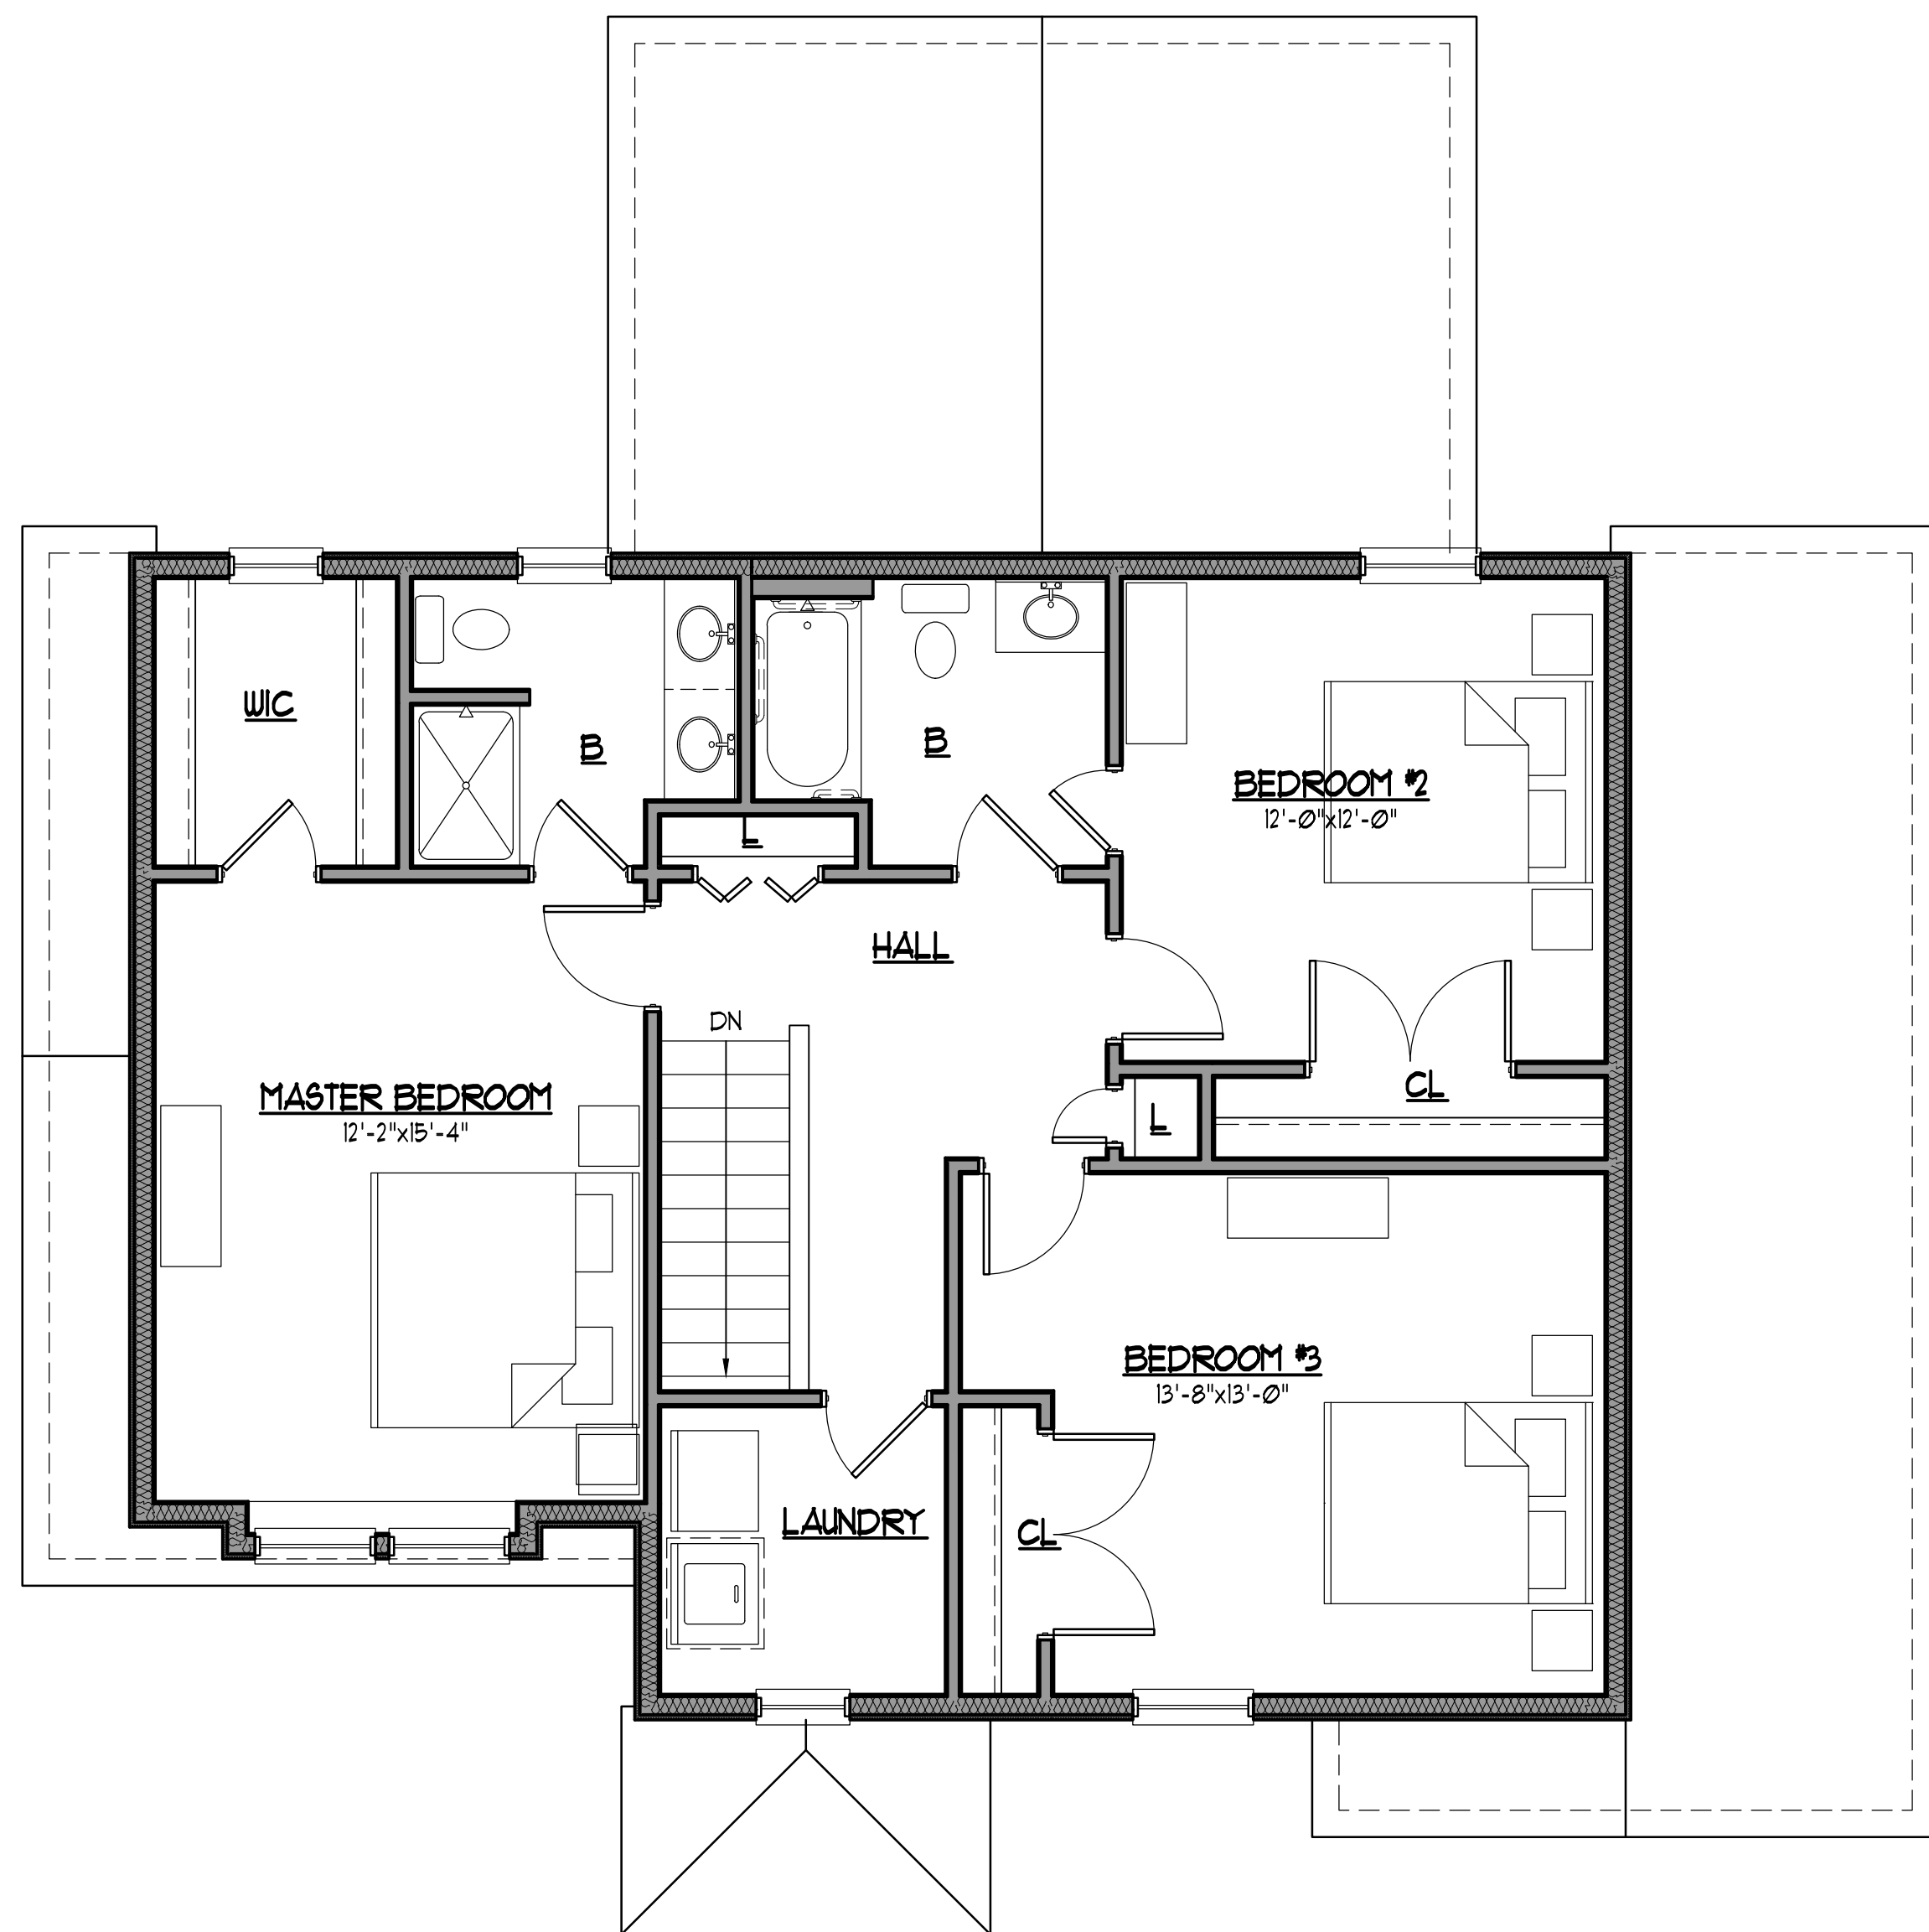

② SECOND FLOOR PLAN
 SCALE: 1/4"=1'-0"
 1022 Gross SF
 907 Net SF

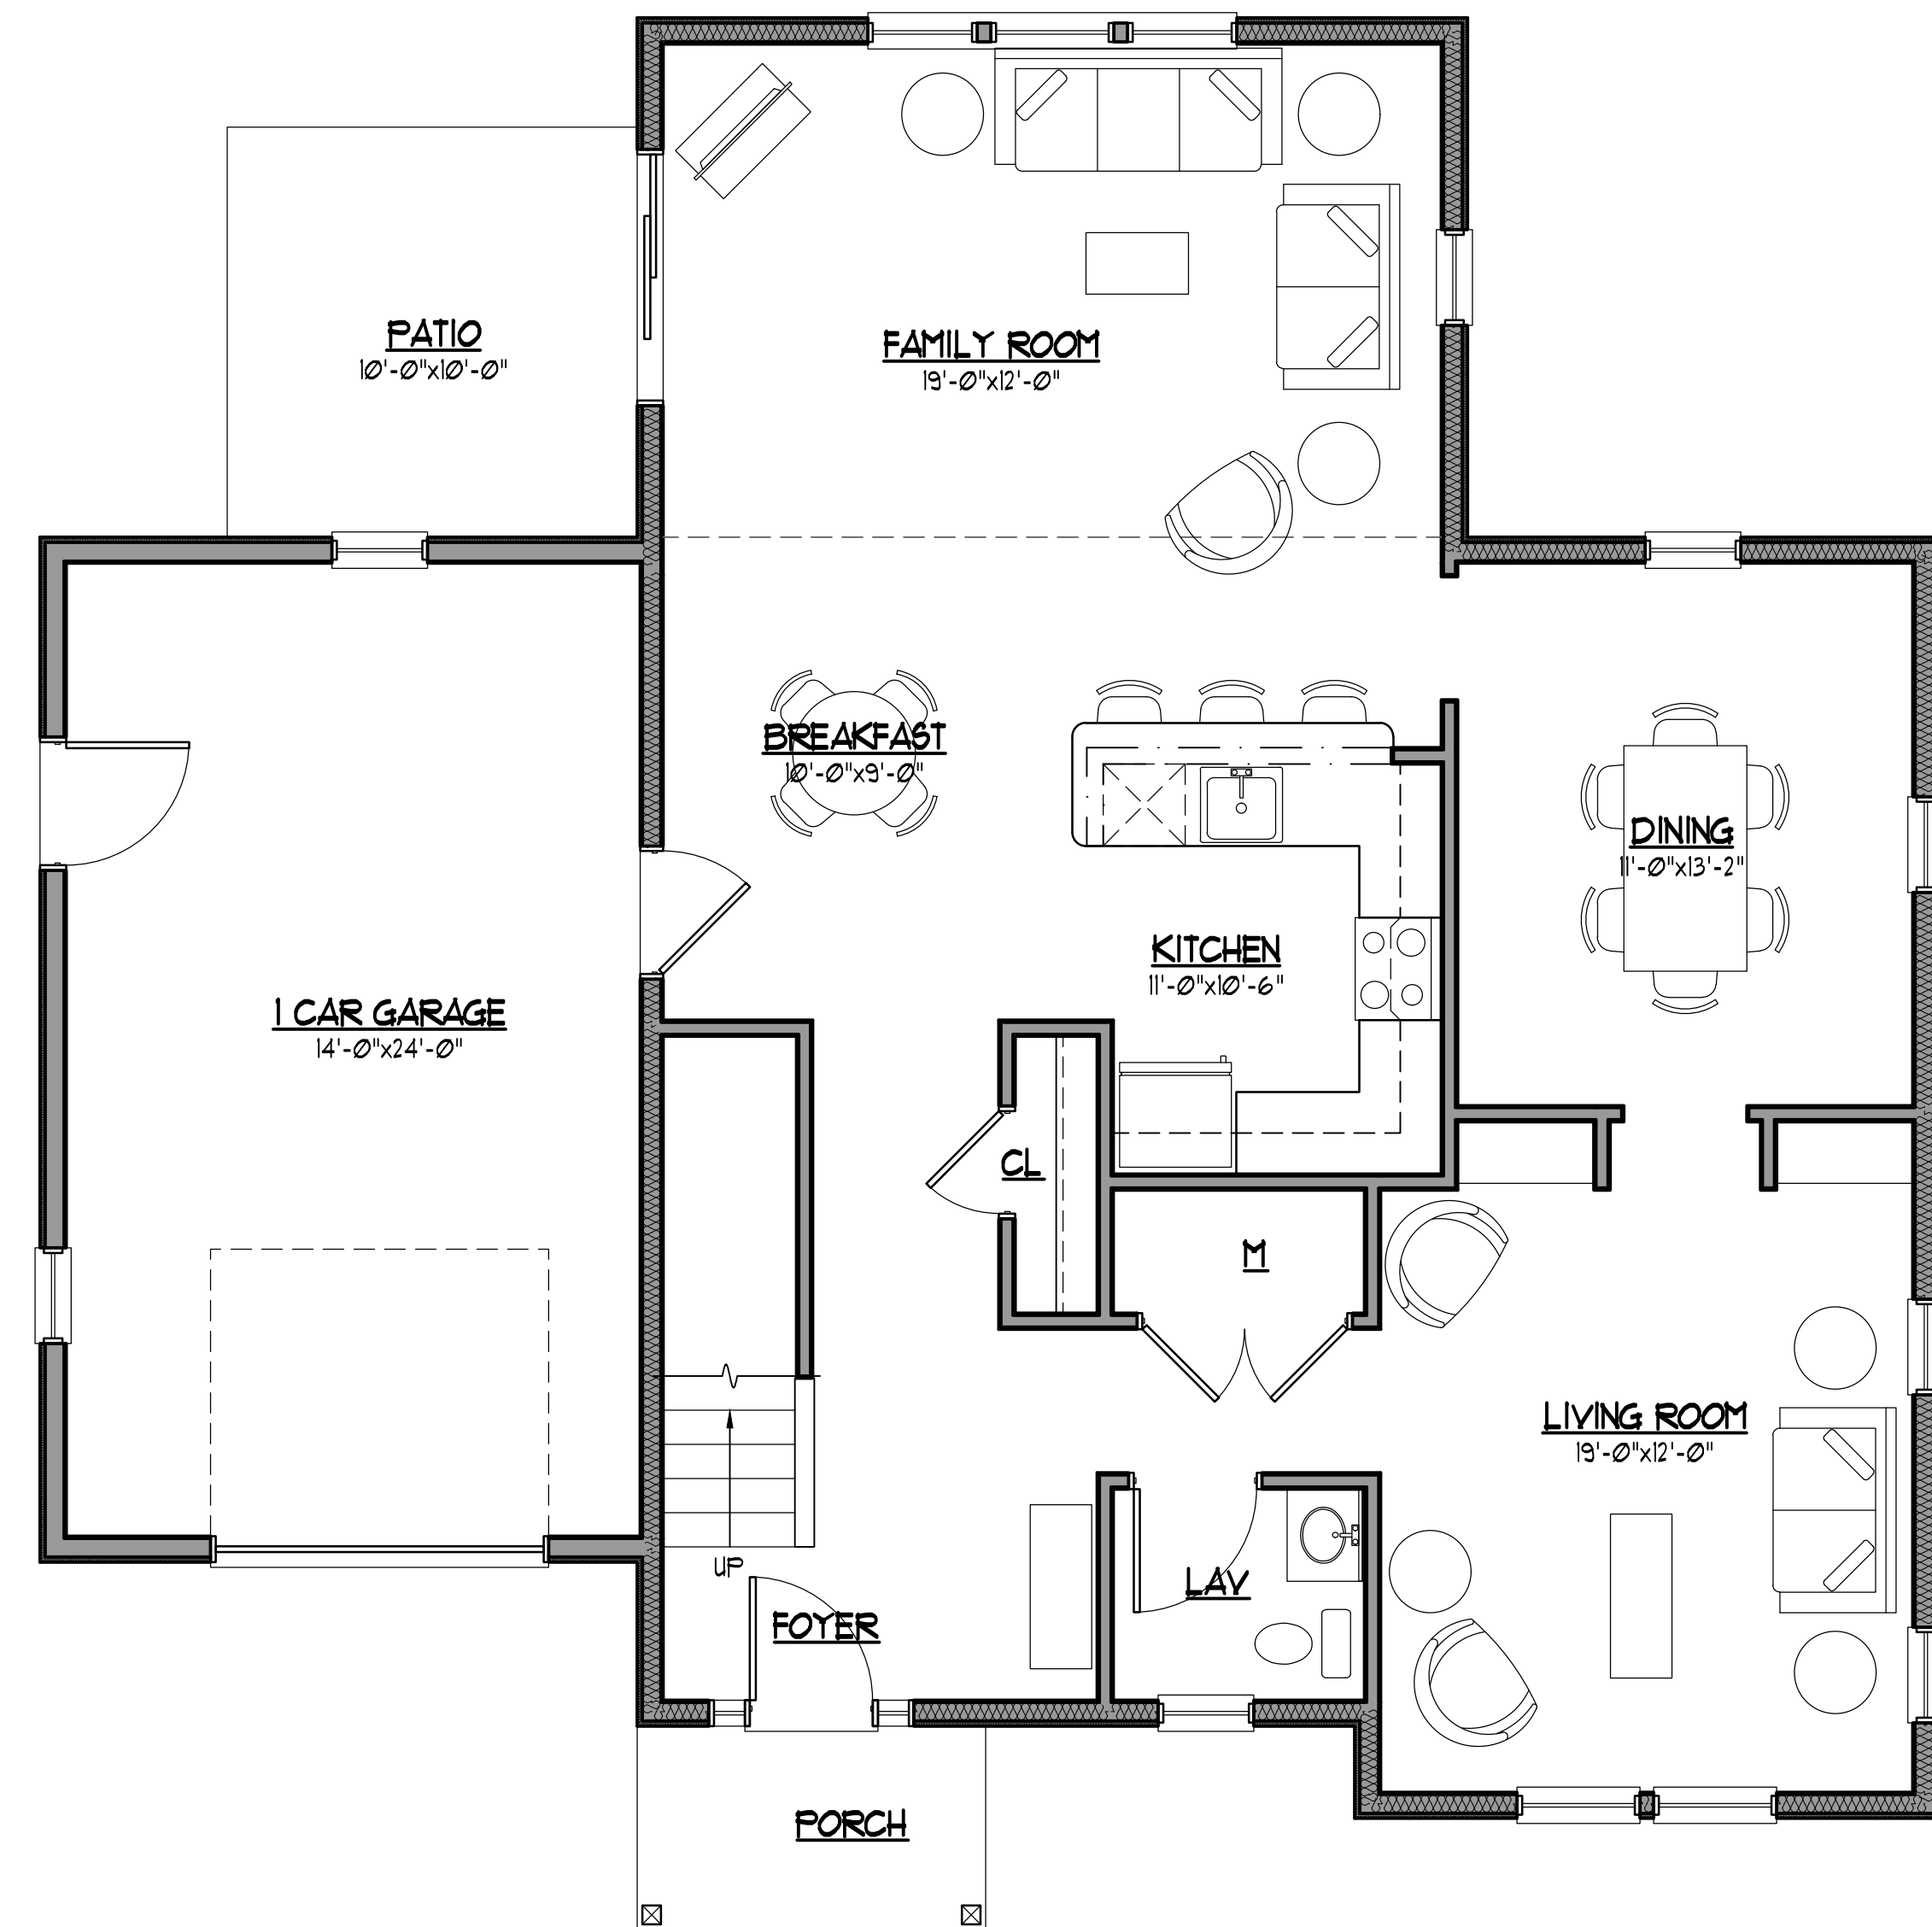

① FIRST FLOOR PLAN
 SCALE: 1/4"=1'-0"
 1208 Gross SF
 1115 Net SF

CEDAR - BUILDING SUMMARY			
Floor	Description	SF. (Net)	SF. (Gross)
1	First Floor	1115 SF.	1208 SF.
2	Second Floor	907 SF.	1022 SF.
	Garage		366 SF.
Total		2,022 SF	2,230 SF
Total w/ Garage			2,596 SF



4 REAR ELEVATION
SCALE: 1/4"=1'-0"




3 LEFT ELEVATION
SCALE: 1/4"=1'-0"




2 RIGHT ELEVATION
SCALE: 1/4"=1'-0"



1 FRONT ELEVATION
SCALE: 1/4"=1'-0"

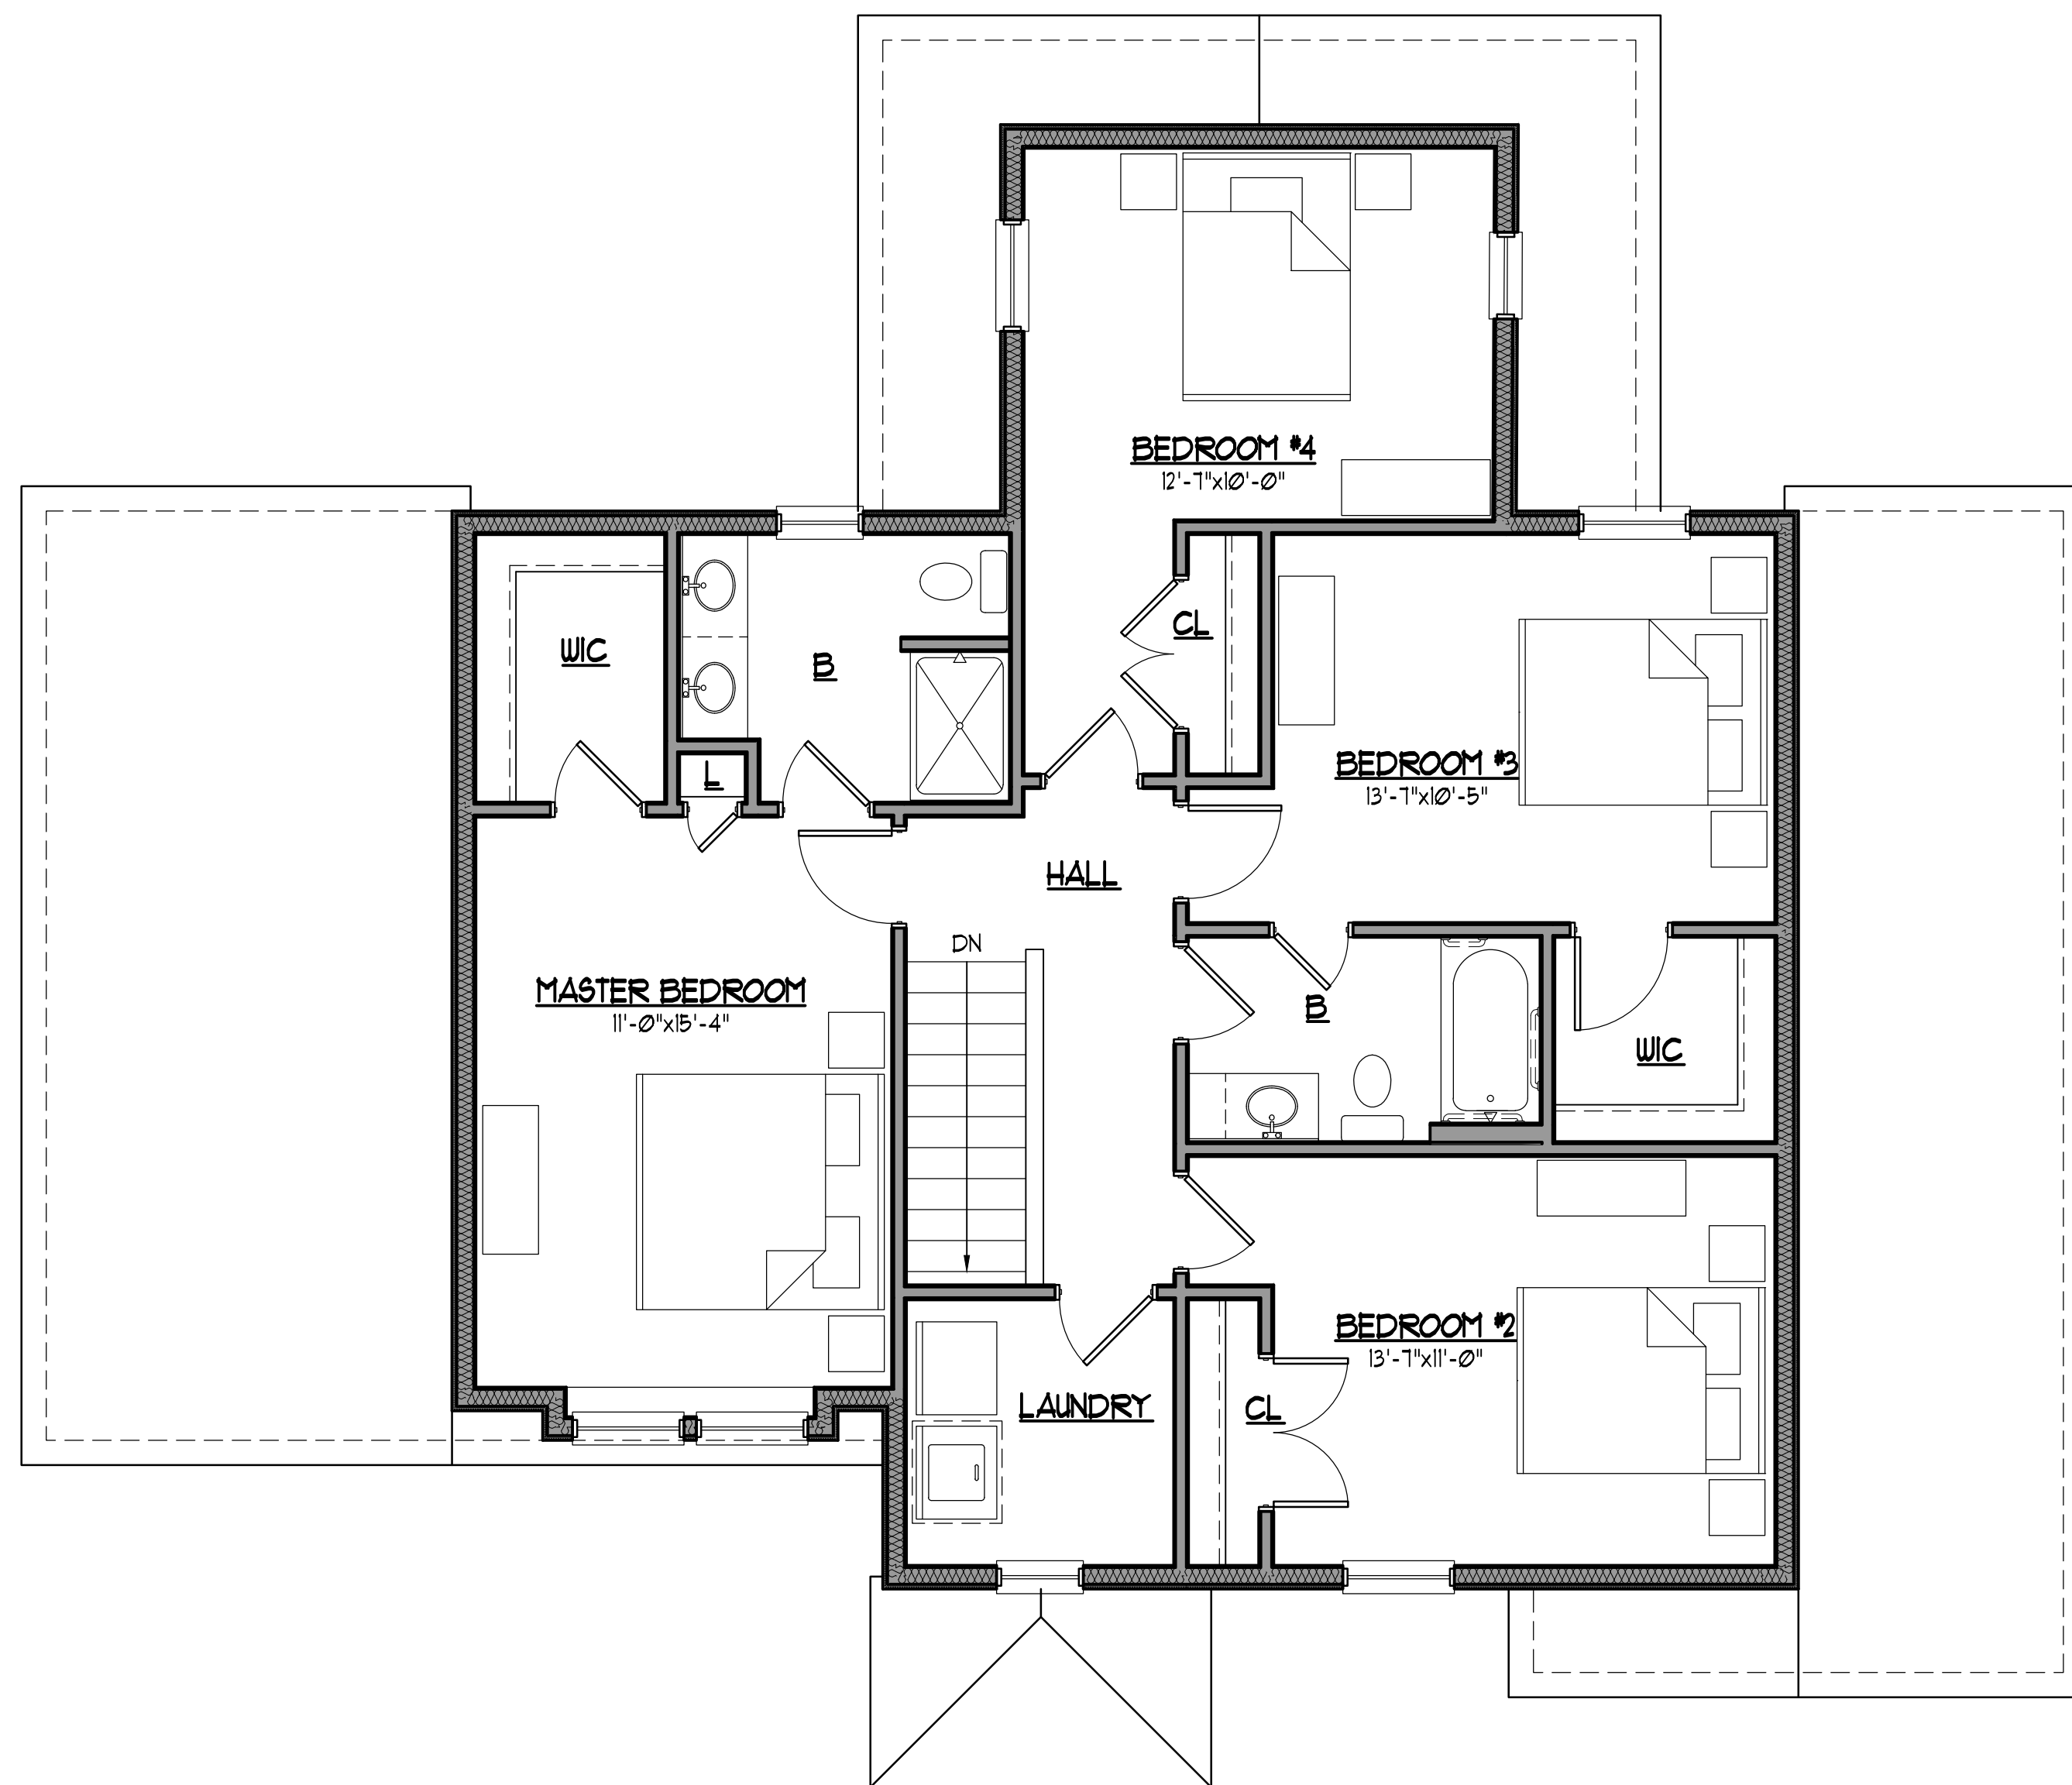

② SECOND FLOOR PLAN 1140 Gross SF
SCALE: 1/4"=1'-0" 1013 Net SF

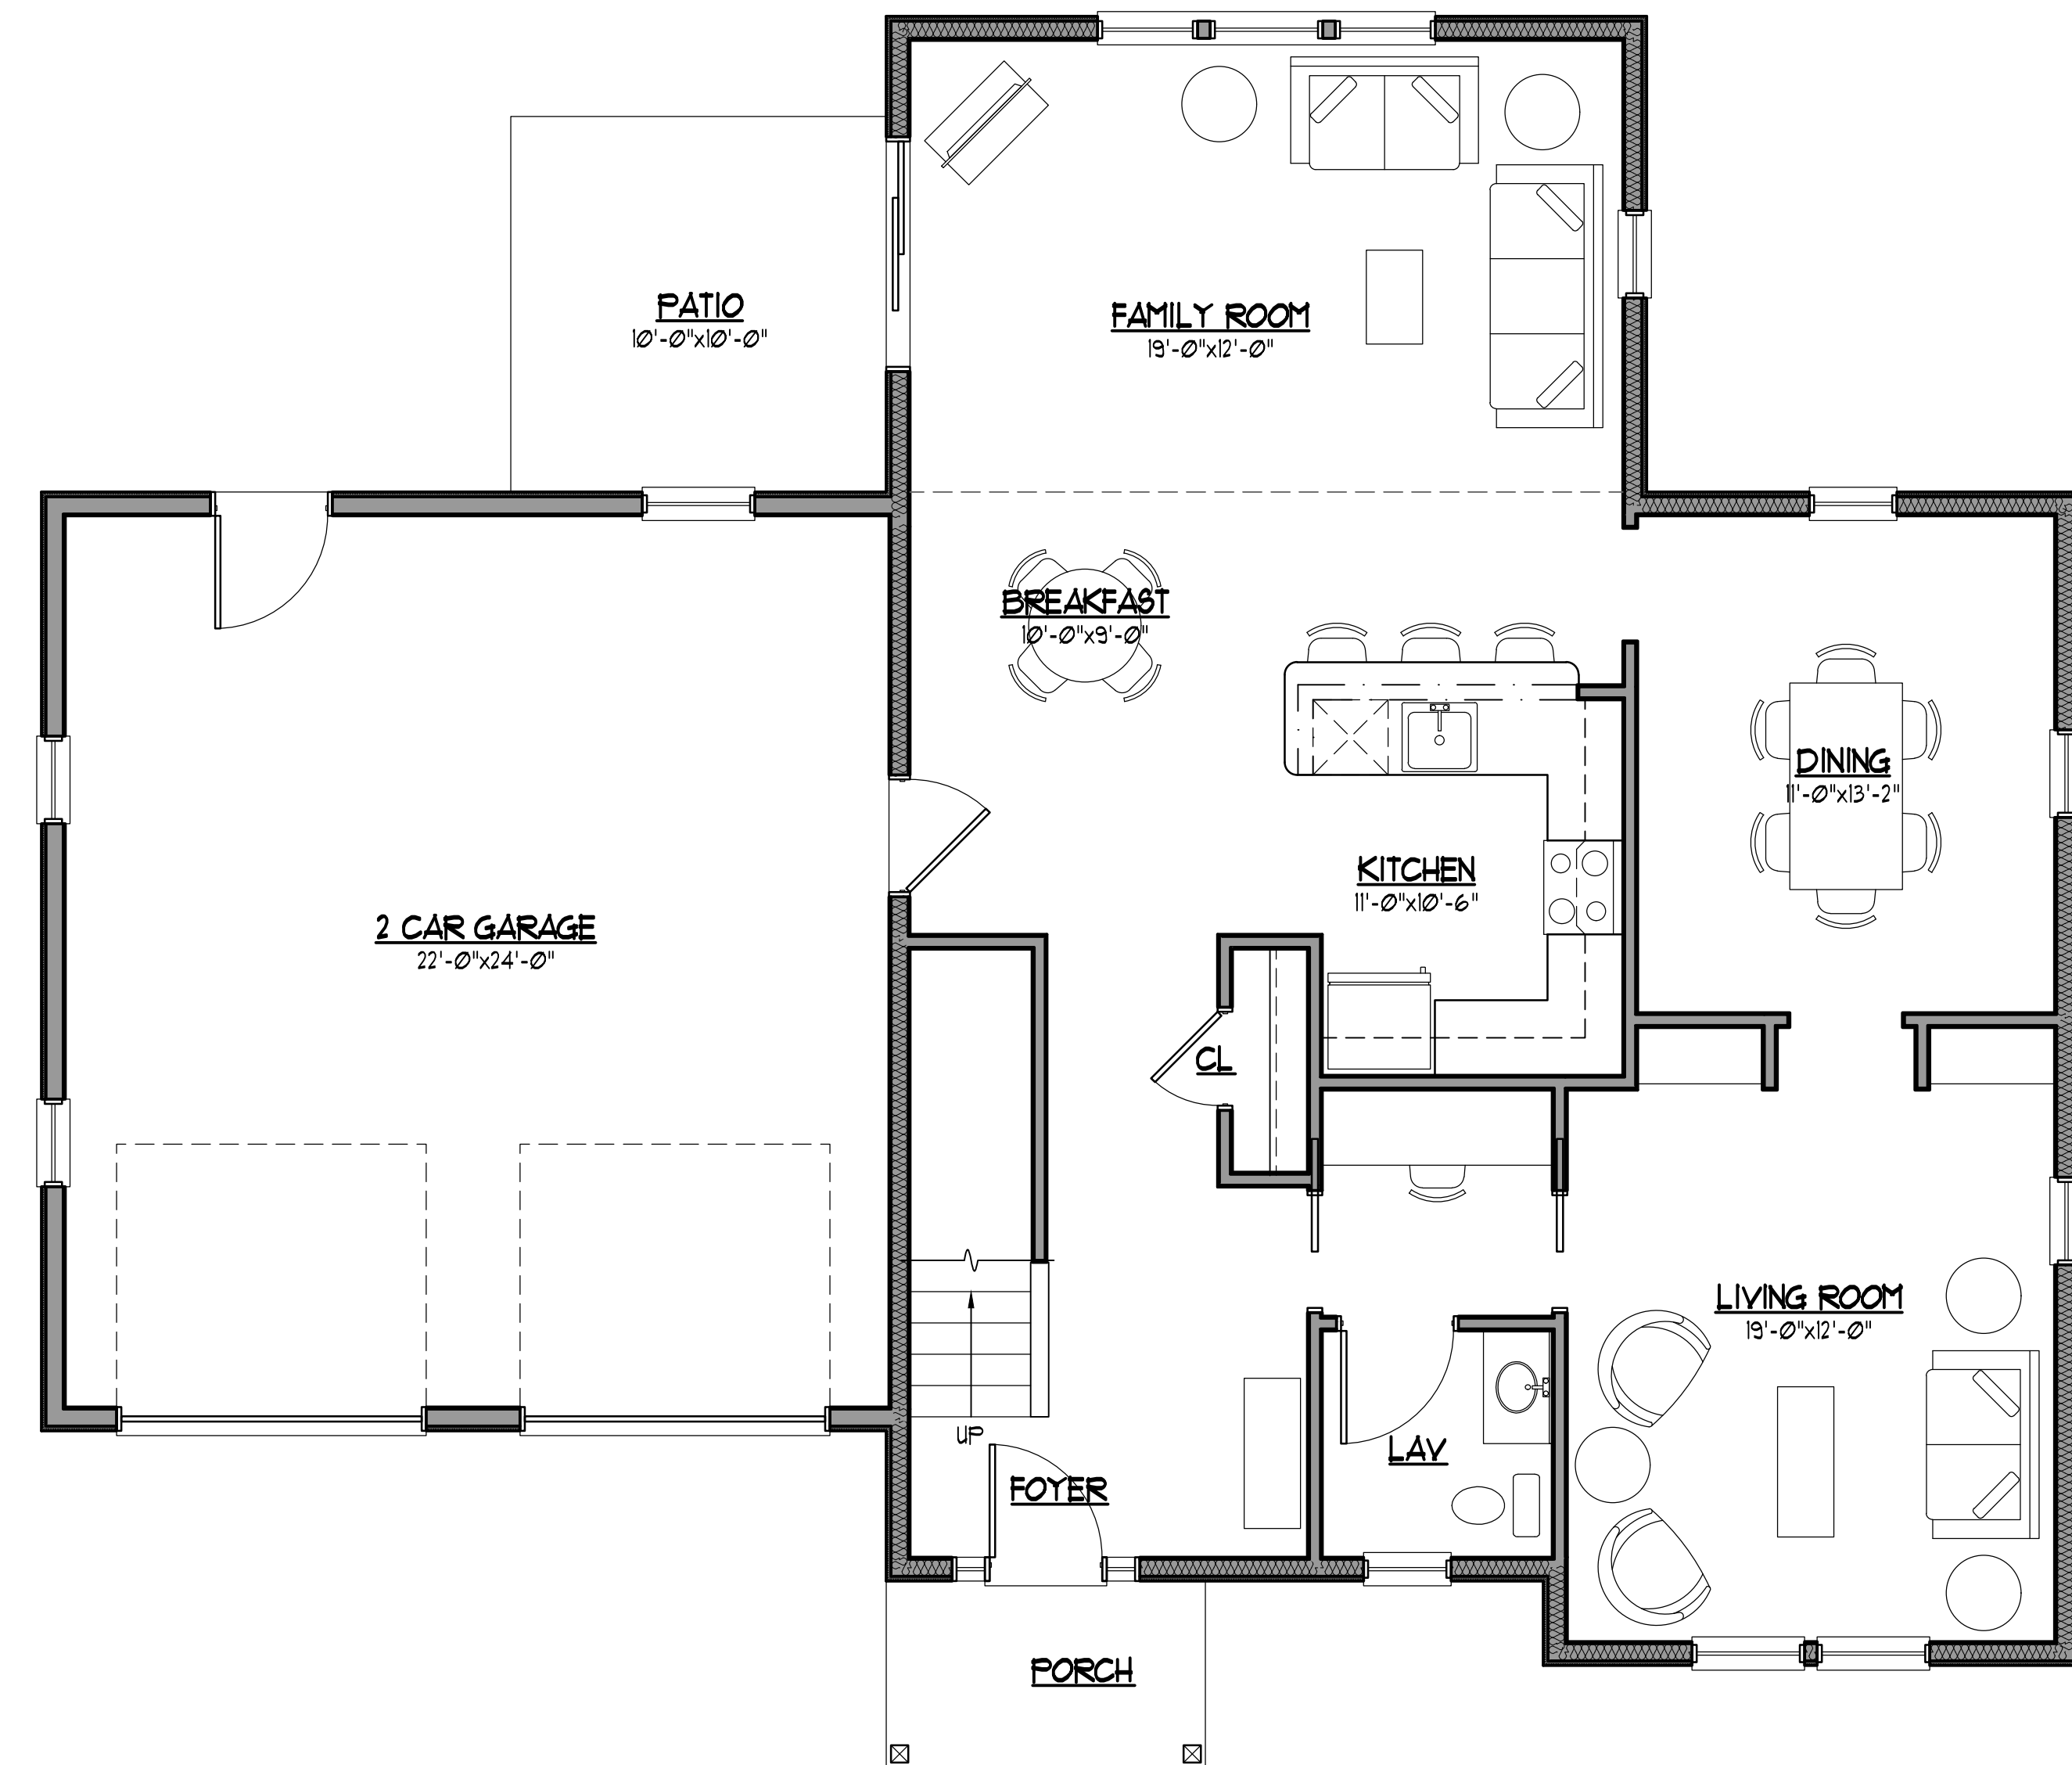


① FIRST FLOOR PLAN 1208 Gross SF
SCALE: 1/4"=1'-0" 1115 Net SF

CHESTNUT - BUILDING SUMMARY			
Floor	Description	SF. (Net)	SF. (Gross)
1	First Floor	1115 SF.	1208 SF.
2	Second Floor	1013 SF.	1140 SF.
	Garage		564 SF.
Total		2,128 SF	2,348 SF
Total w/ Garage			2,912 SF



4 REAR ELEVATION
SCALE: 1/4"=1'-0"

Fiberglass garage entry door (typ)

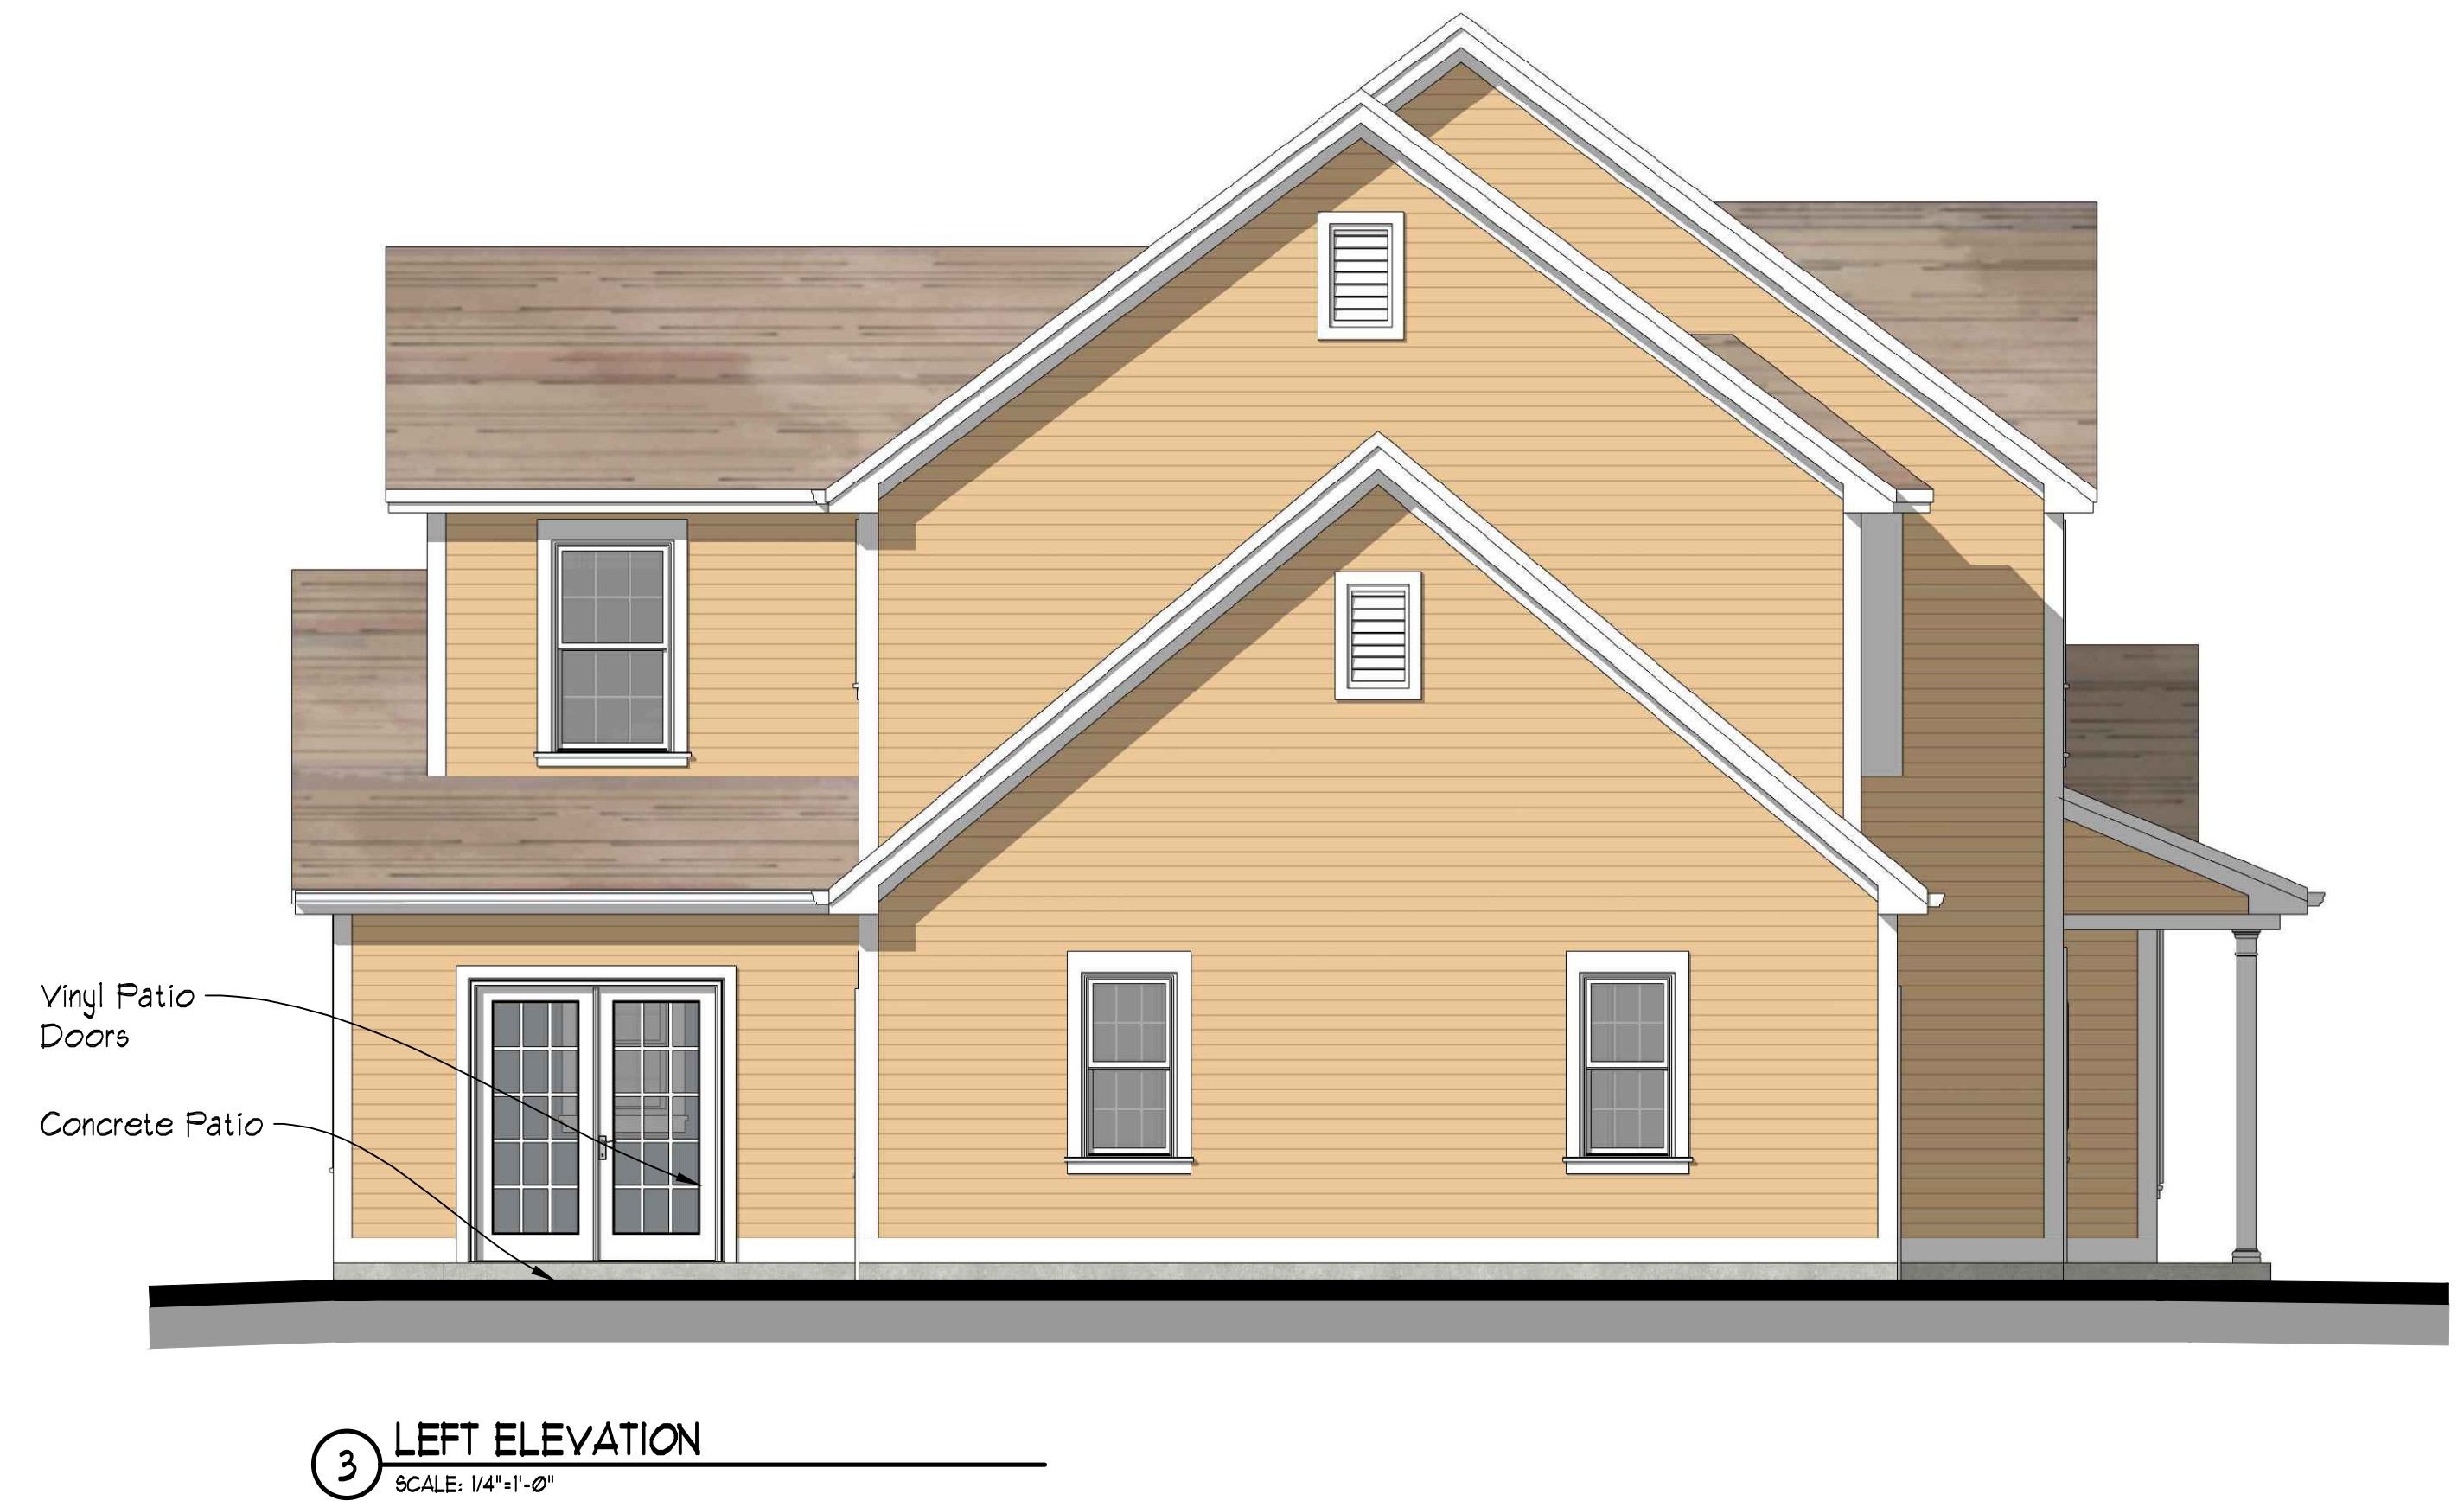


3 LEFT ELEVATION
SCALE: 1/4"=1'-0"

Vinyl Patio Doors
Concrete Patio




2 RIGHT ELEVATION
SCALE: 1/4"=1'-0"

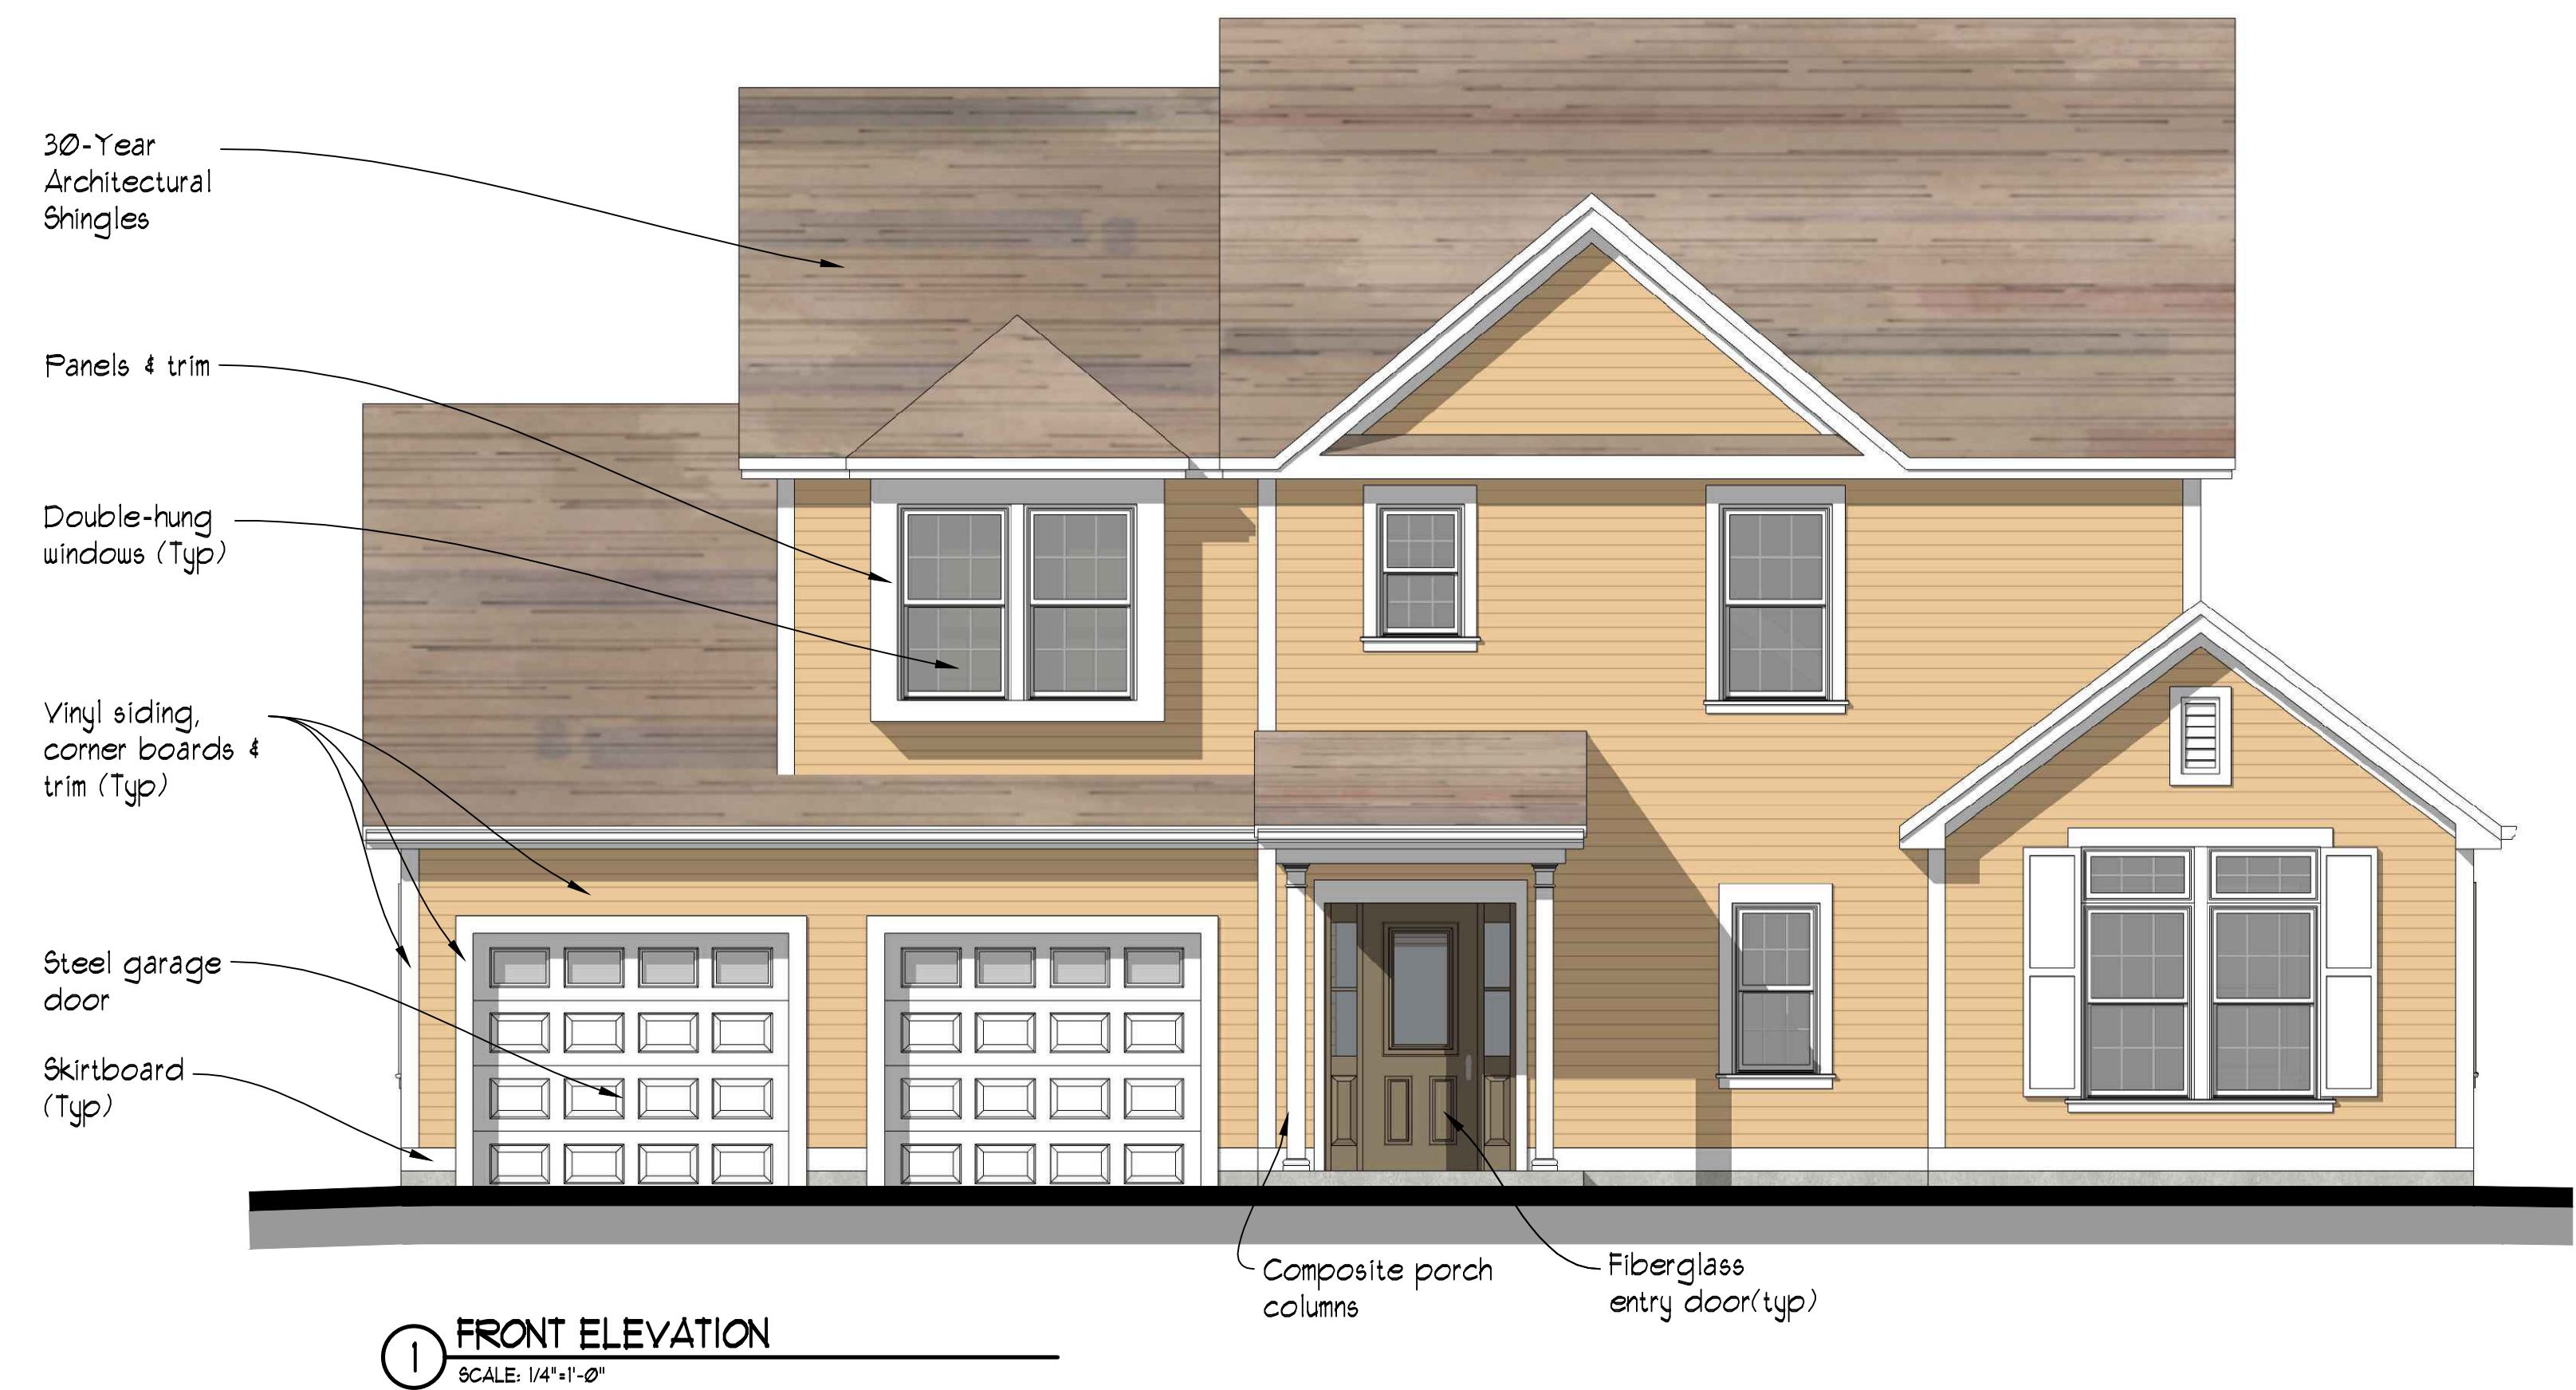


1 FRONT ELEVATION
SCALE: 1/4"=1'-0"

30-Year Architectural Shingles
Panels & trim
Double-hung windows (Typ)
Vinyl siding, corner boards & trim (Typ)
Steel garage door
Skirboard (Typ)

Composite porch columns
Fiberglass entry door (typ)

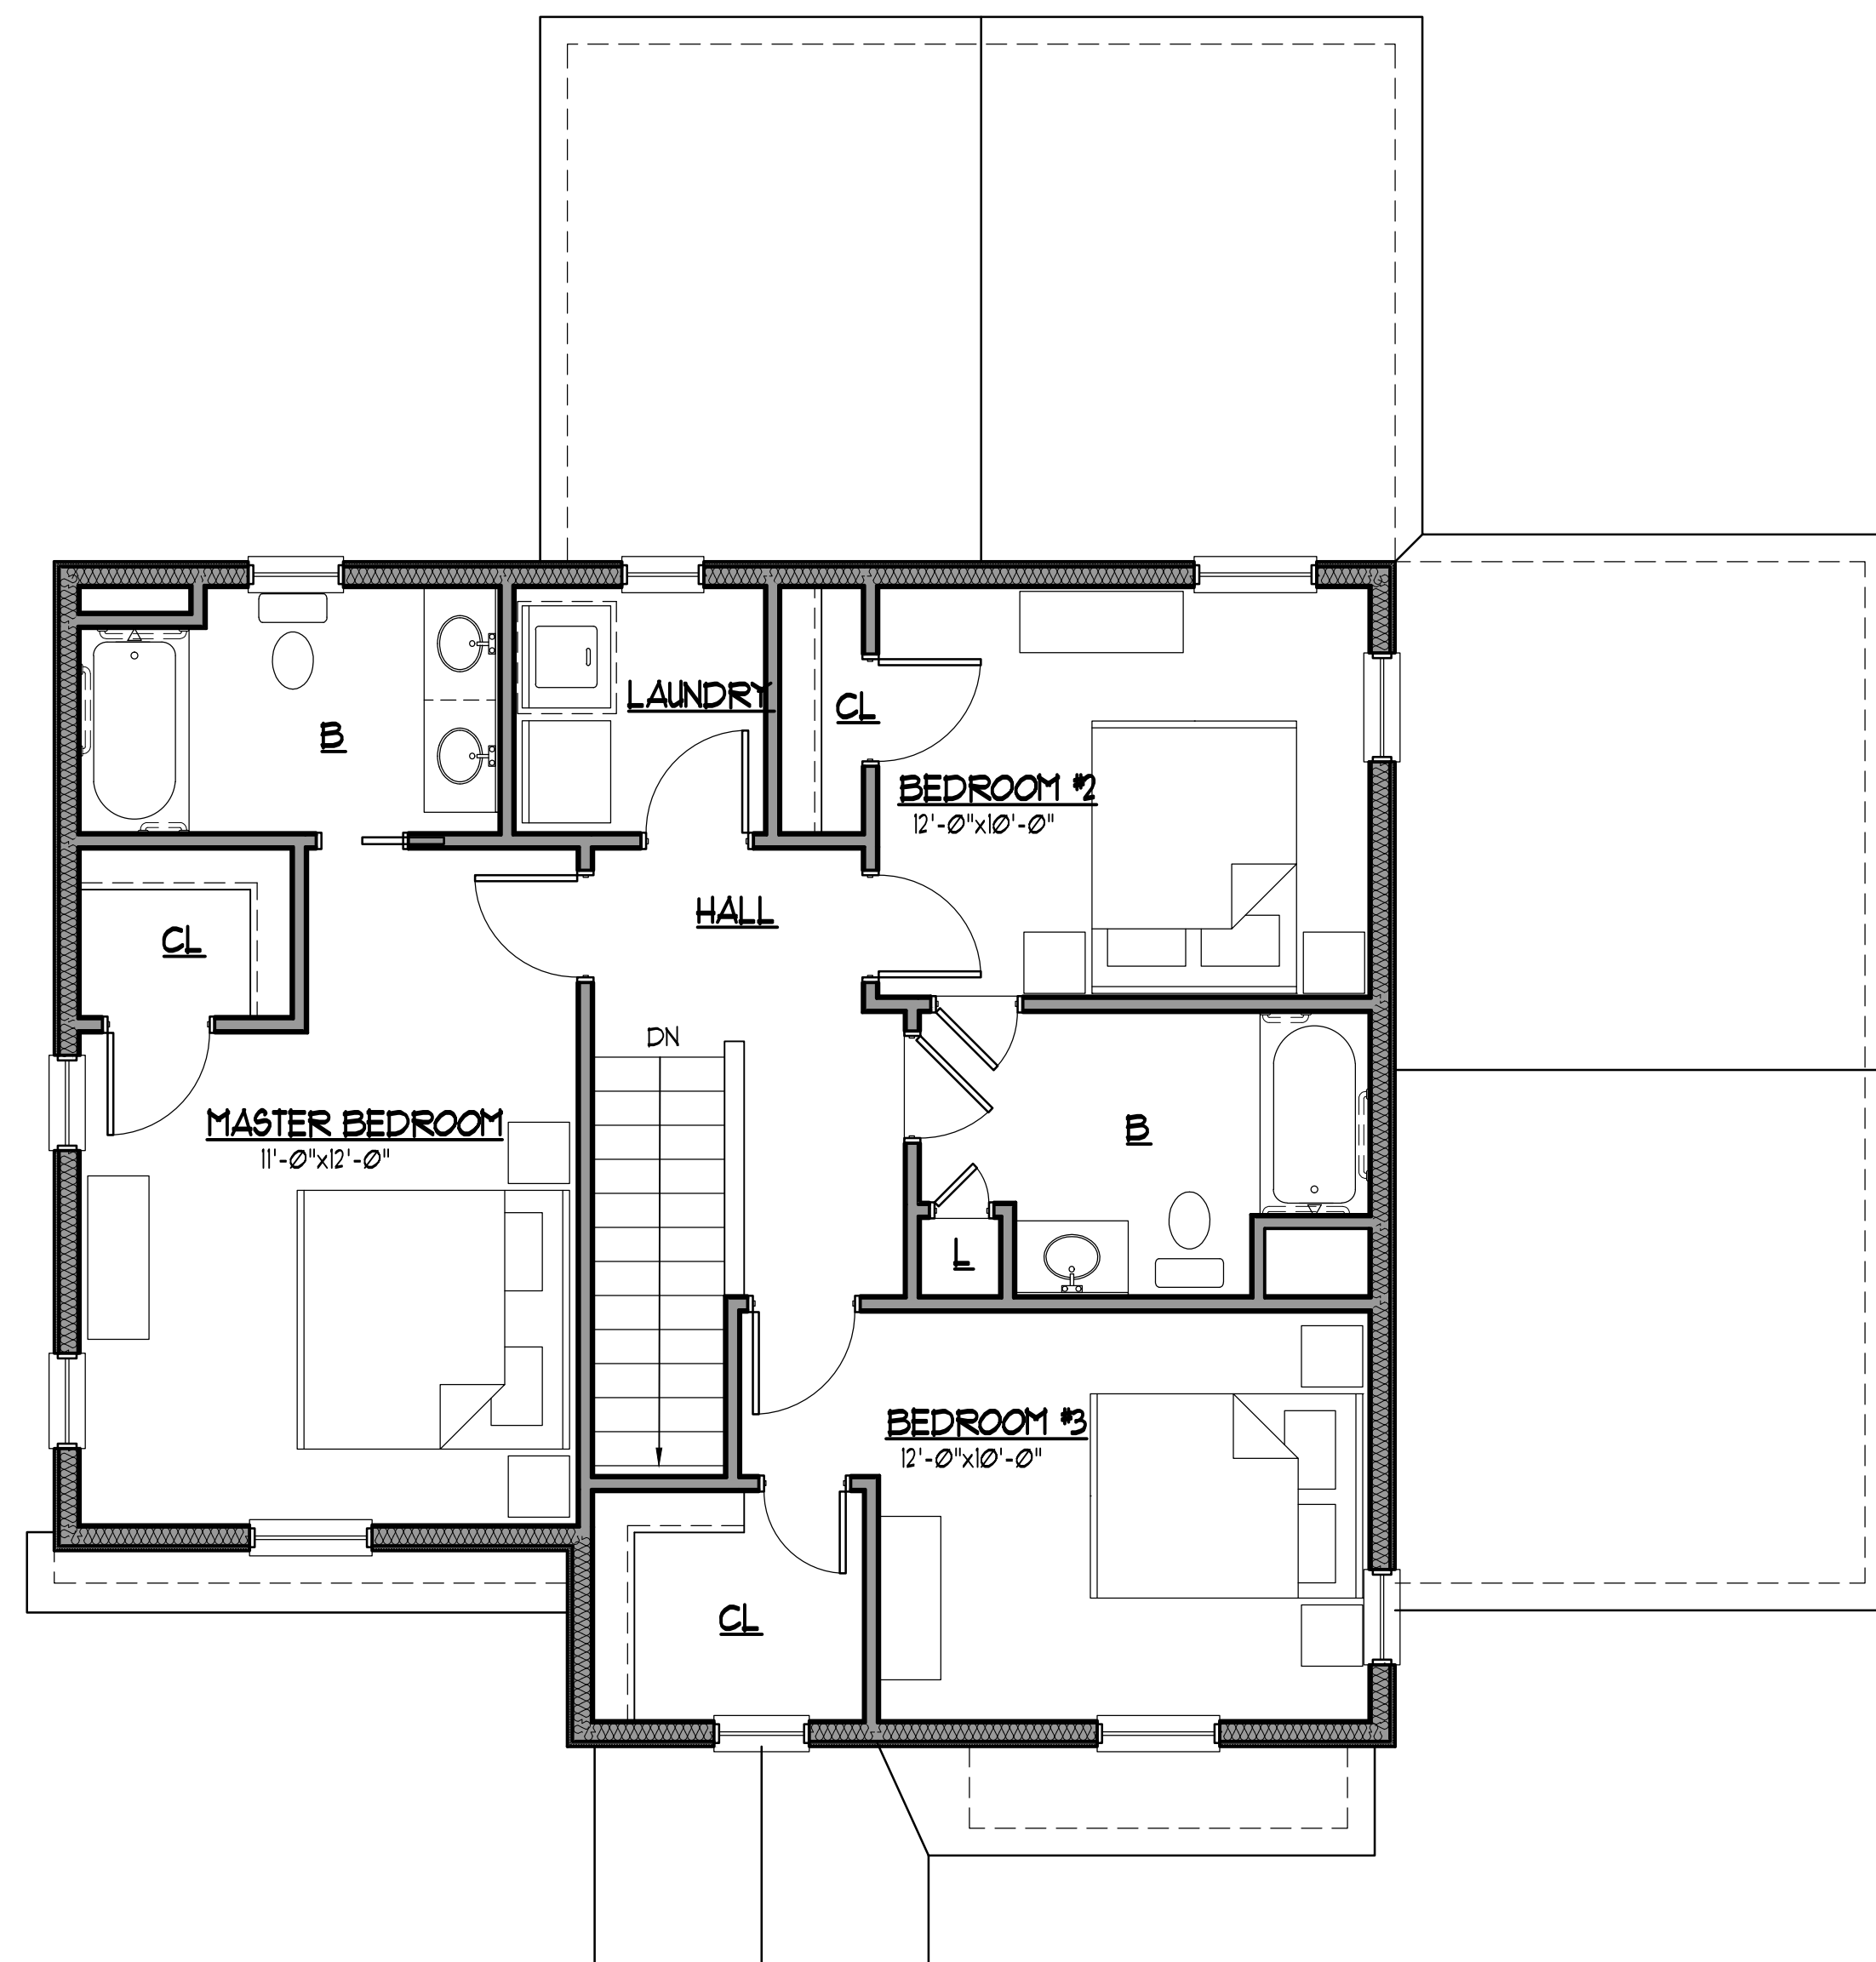

② SECOND FLOOR PLAN 891 Gross SF
SCALE: 1/4"=1'-0" 781 Net SF

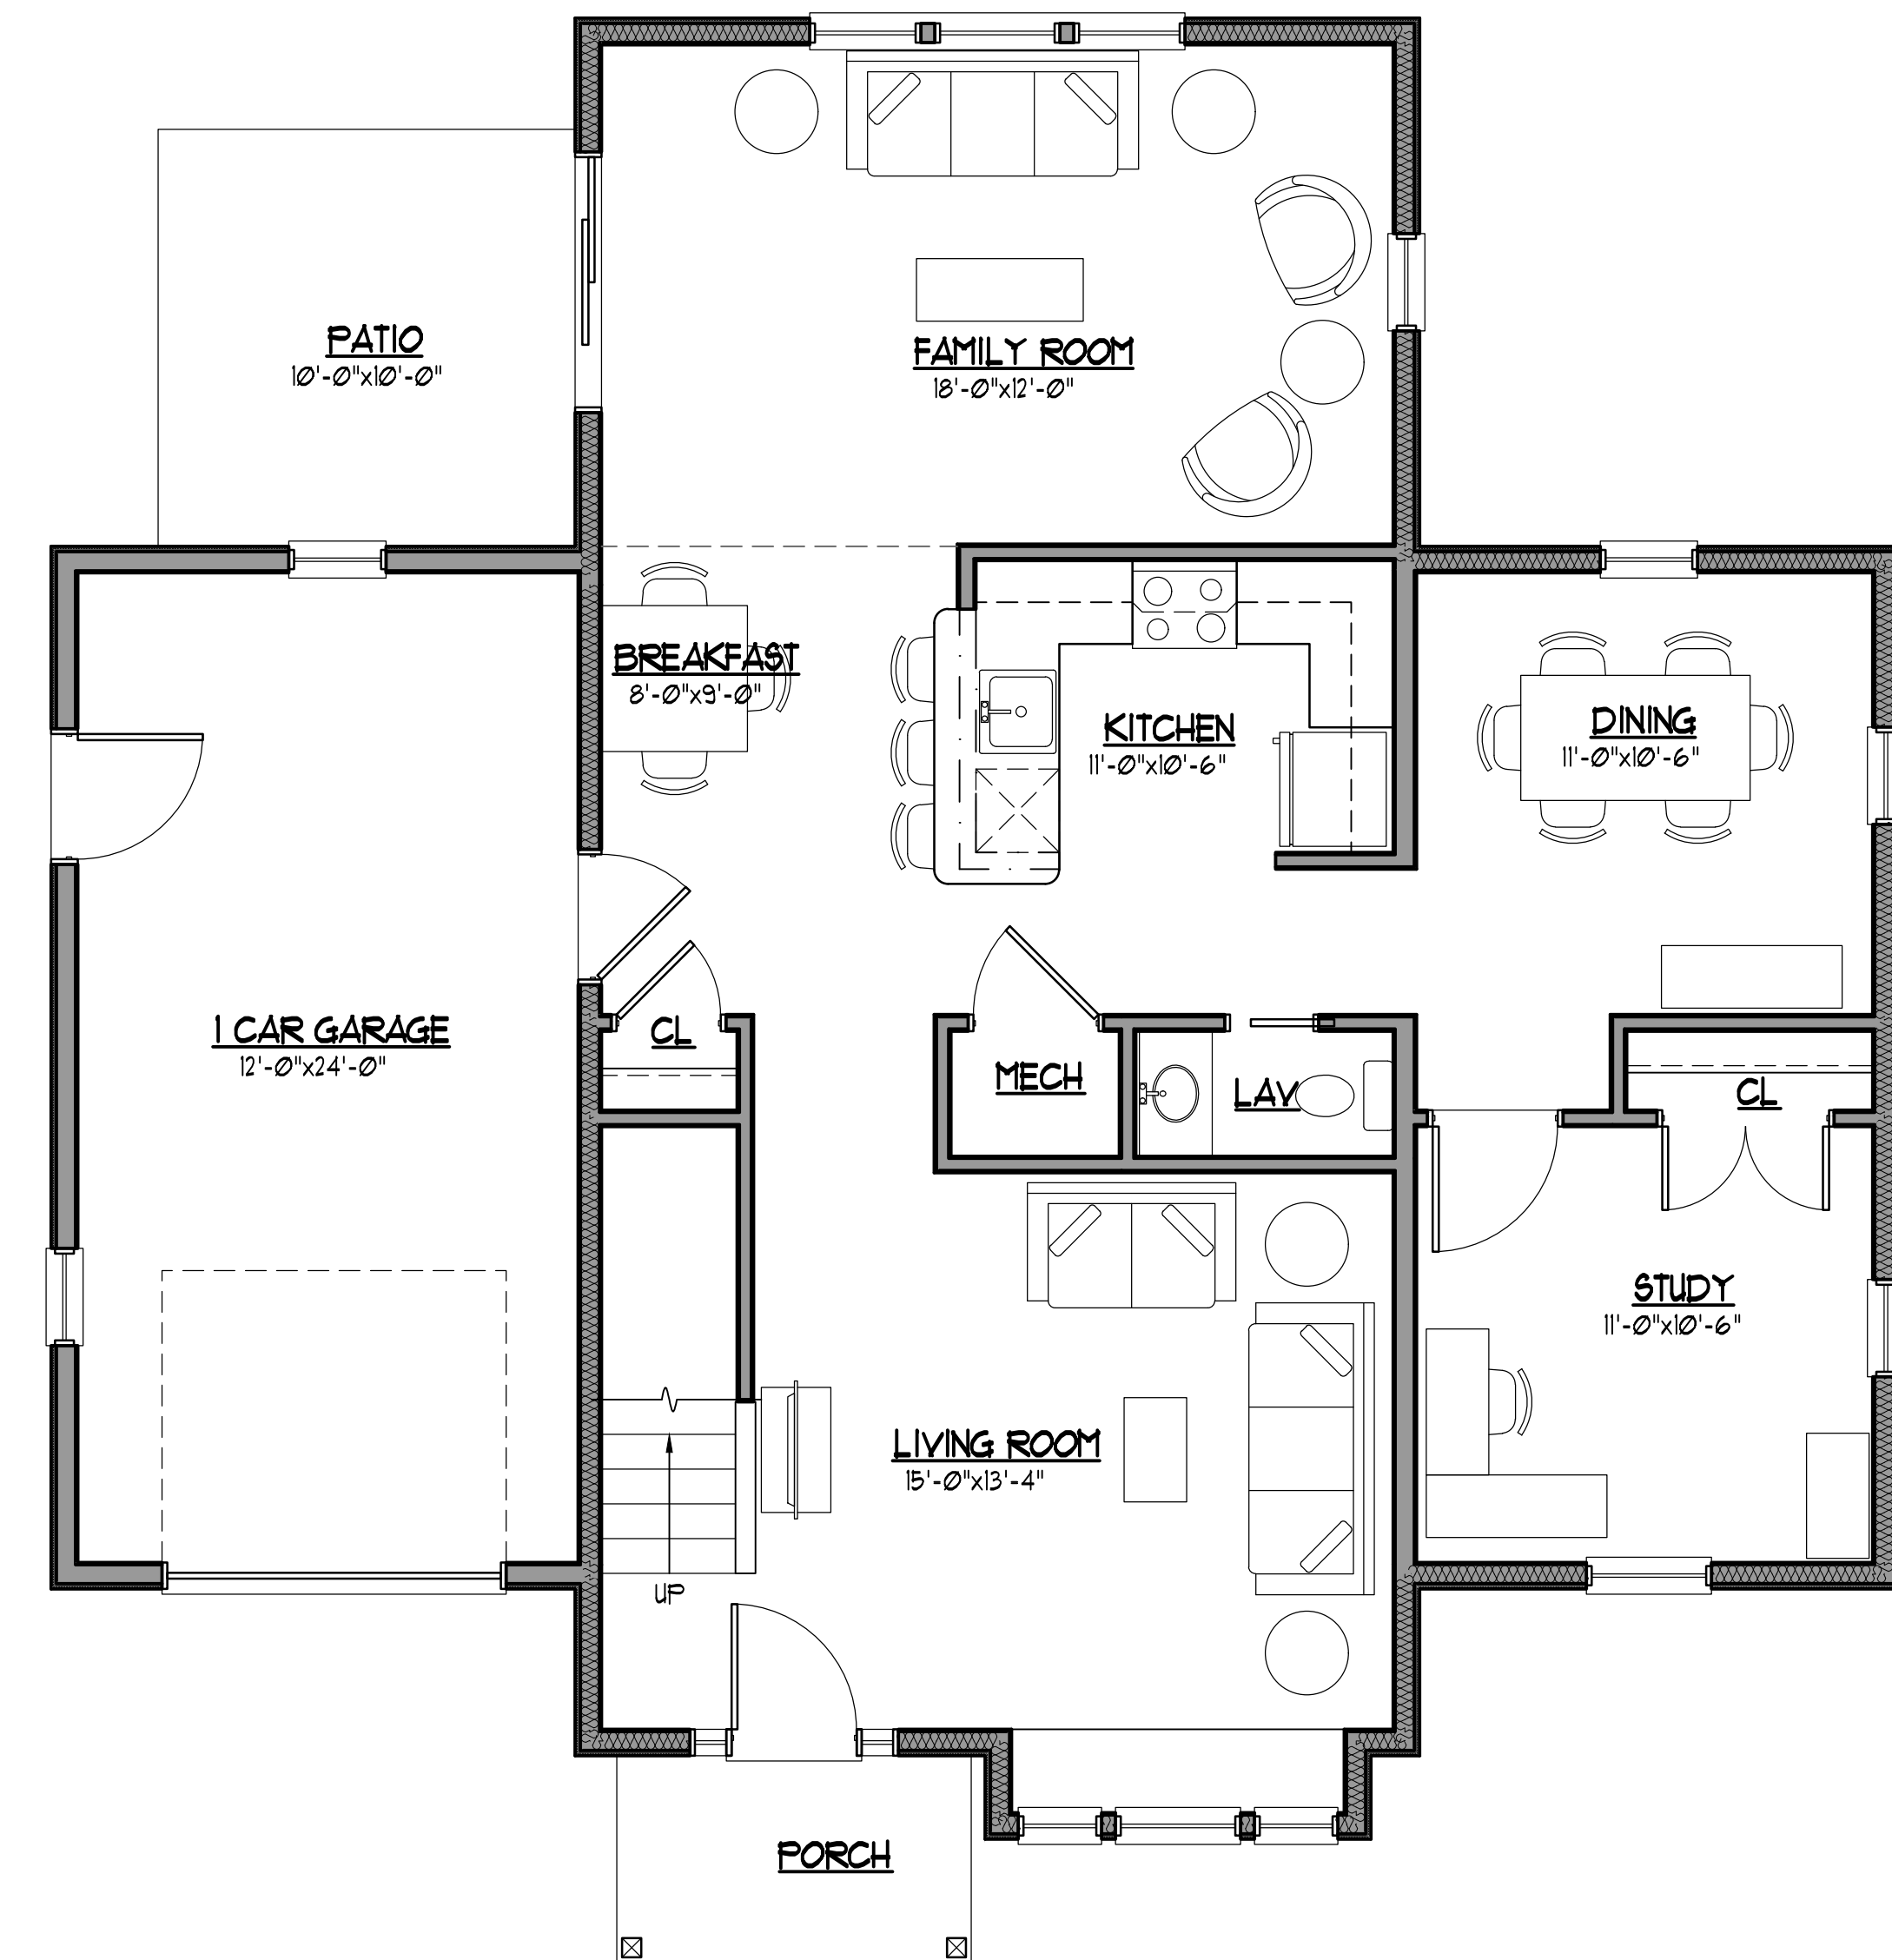

① FIRST FLOOR PLAN 1148 Gross SF
SCALE: 1/4"=1'-0" 1040 Net SF

ELM - BUILDING SUMMARY			
Floor	Description	SF. (Net)	SF. (Gross)
1	First Floor	1,040 SF.	1,148 SF.
2	Second Floor	781 SF.	891 SF.
	Garage		316 SF.
Total		1,821 SF	2,039 SF
Total w/ Garage			2,355 SF



4 REAR ELEVATION
SCALE: 1/4"=1'-0"




3 LEFT ELEVATION
SCALE: 1/4"=1'-0"




2 RIGHT ELEVATION
SCALE: 1/4"=1'-0"



1 FRONT ELEVATION
SCALE: 1/4"=1'-0"

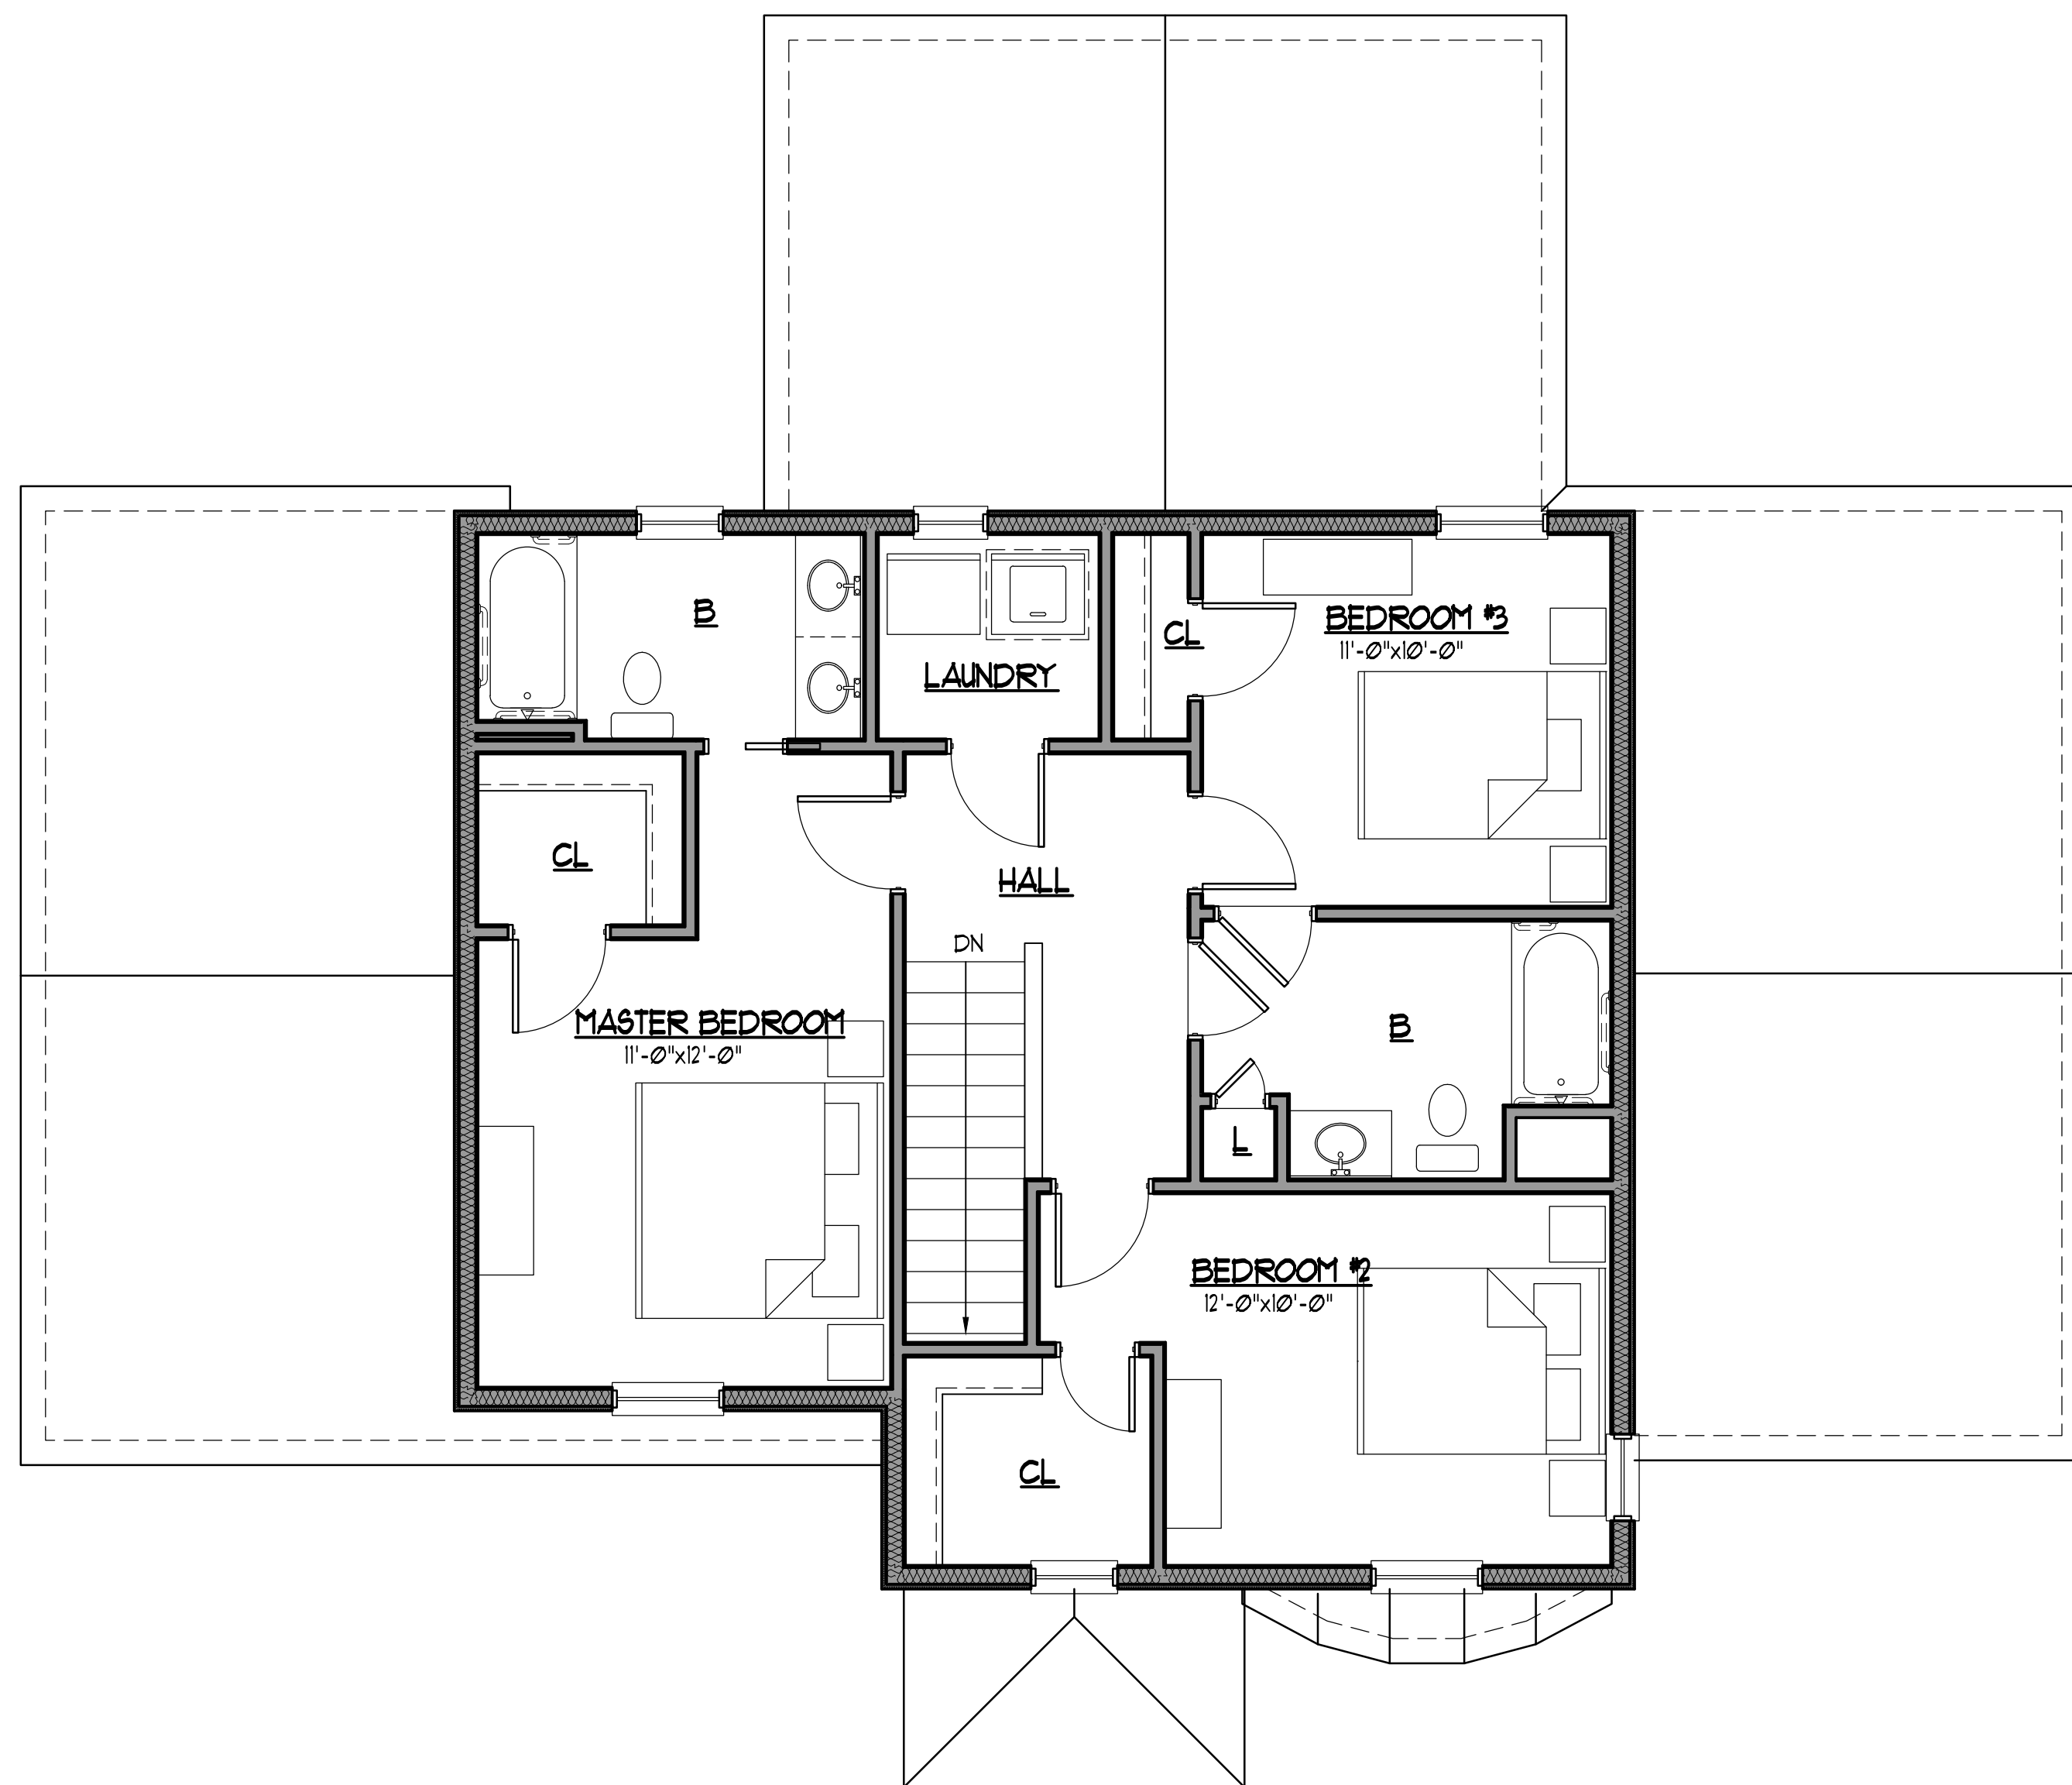

② SECOND FLOOR PLAN
 SCALE: 1/4"=1'-0"
 866 Gross SF
 756 Net SF

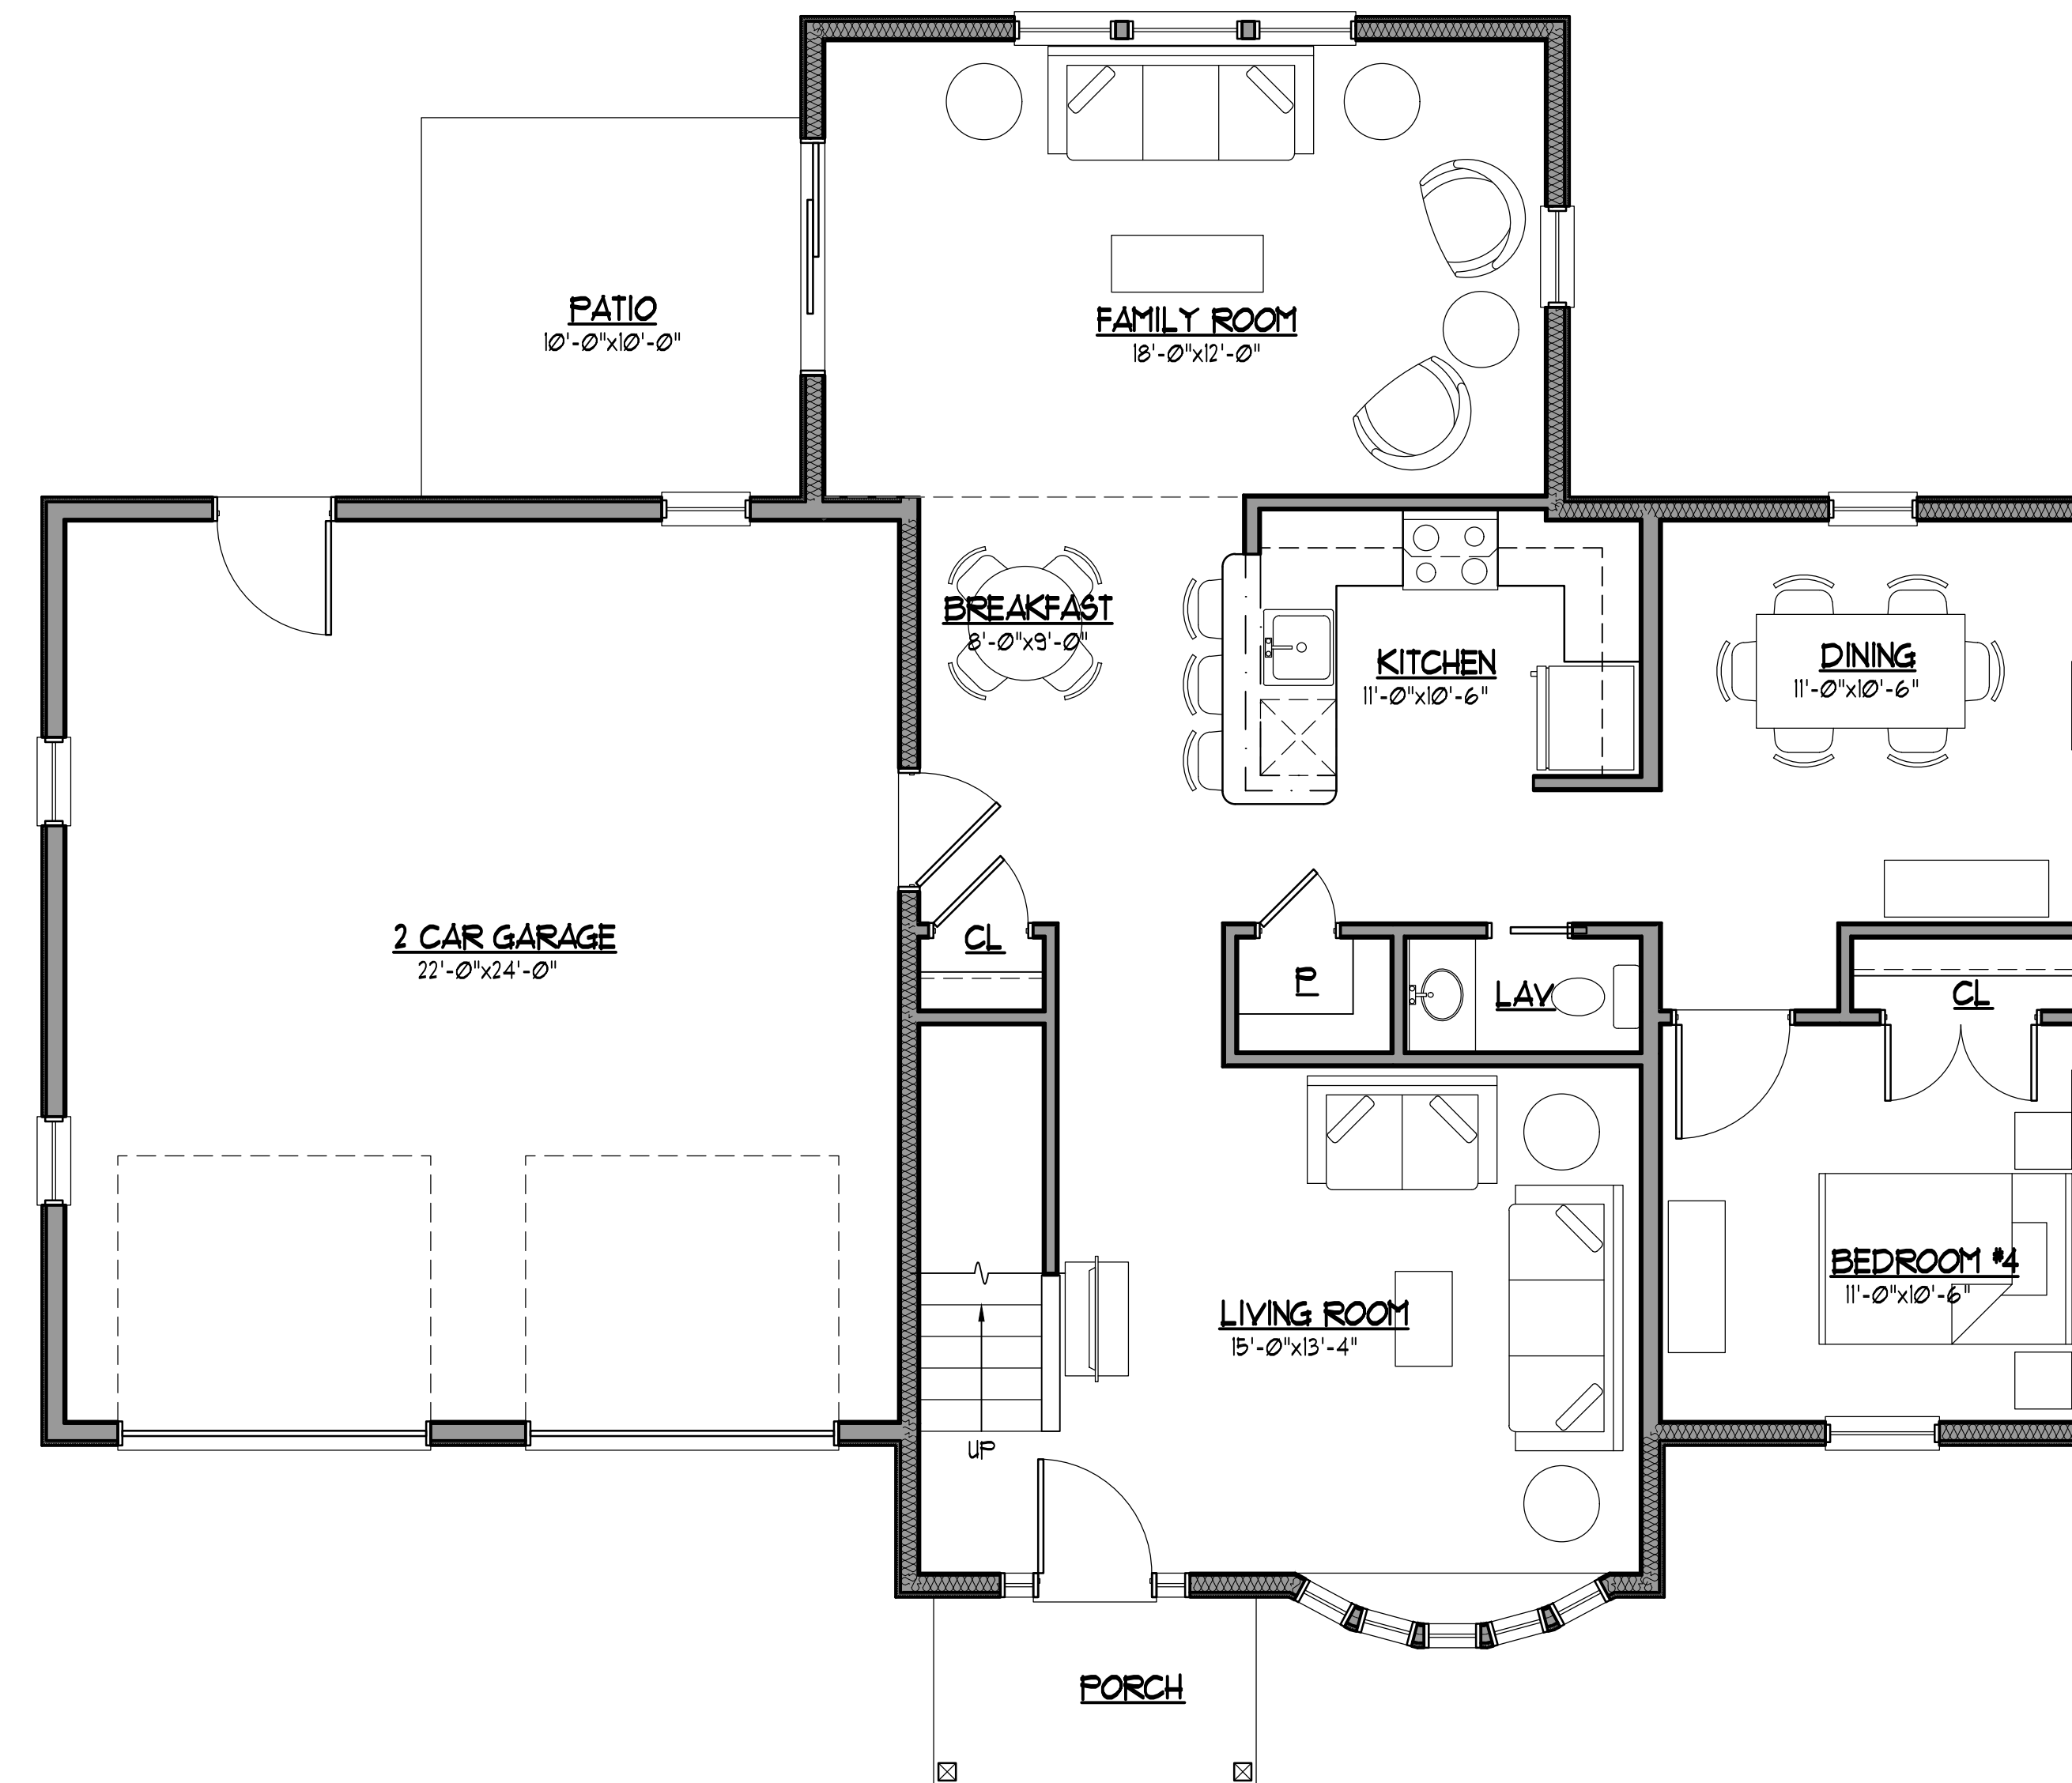

① FIRST FLOOR PLAN
 SCALE: 1/4"=1'-0"
 1131 Gross SF
 1038 Net SF

HEMLOCK - BUILDING SUMMARY			
Floor	Description	SF (Net)	SF (Gross)
1	First Floor	1,038 SF.	1,131 SF.
2	Second Floor	756 SF.	866 SF.
	Garage		564 SF.
Total		1,794 SF	2,003 SF
Total w/ Garage			2,567 SF



4 REAR ELEVATION
SCALE: 1/4"=1'-0"

Fiberglass garage entry door (typ)




3 LEFT ELEVATION
SCALE: 1/4"=1'-0"

Vinyl Patio Doors
Concrete Patio



2 RIGHT ELEVATION
SCALE: 1/4"=1'-0"

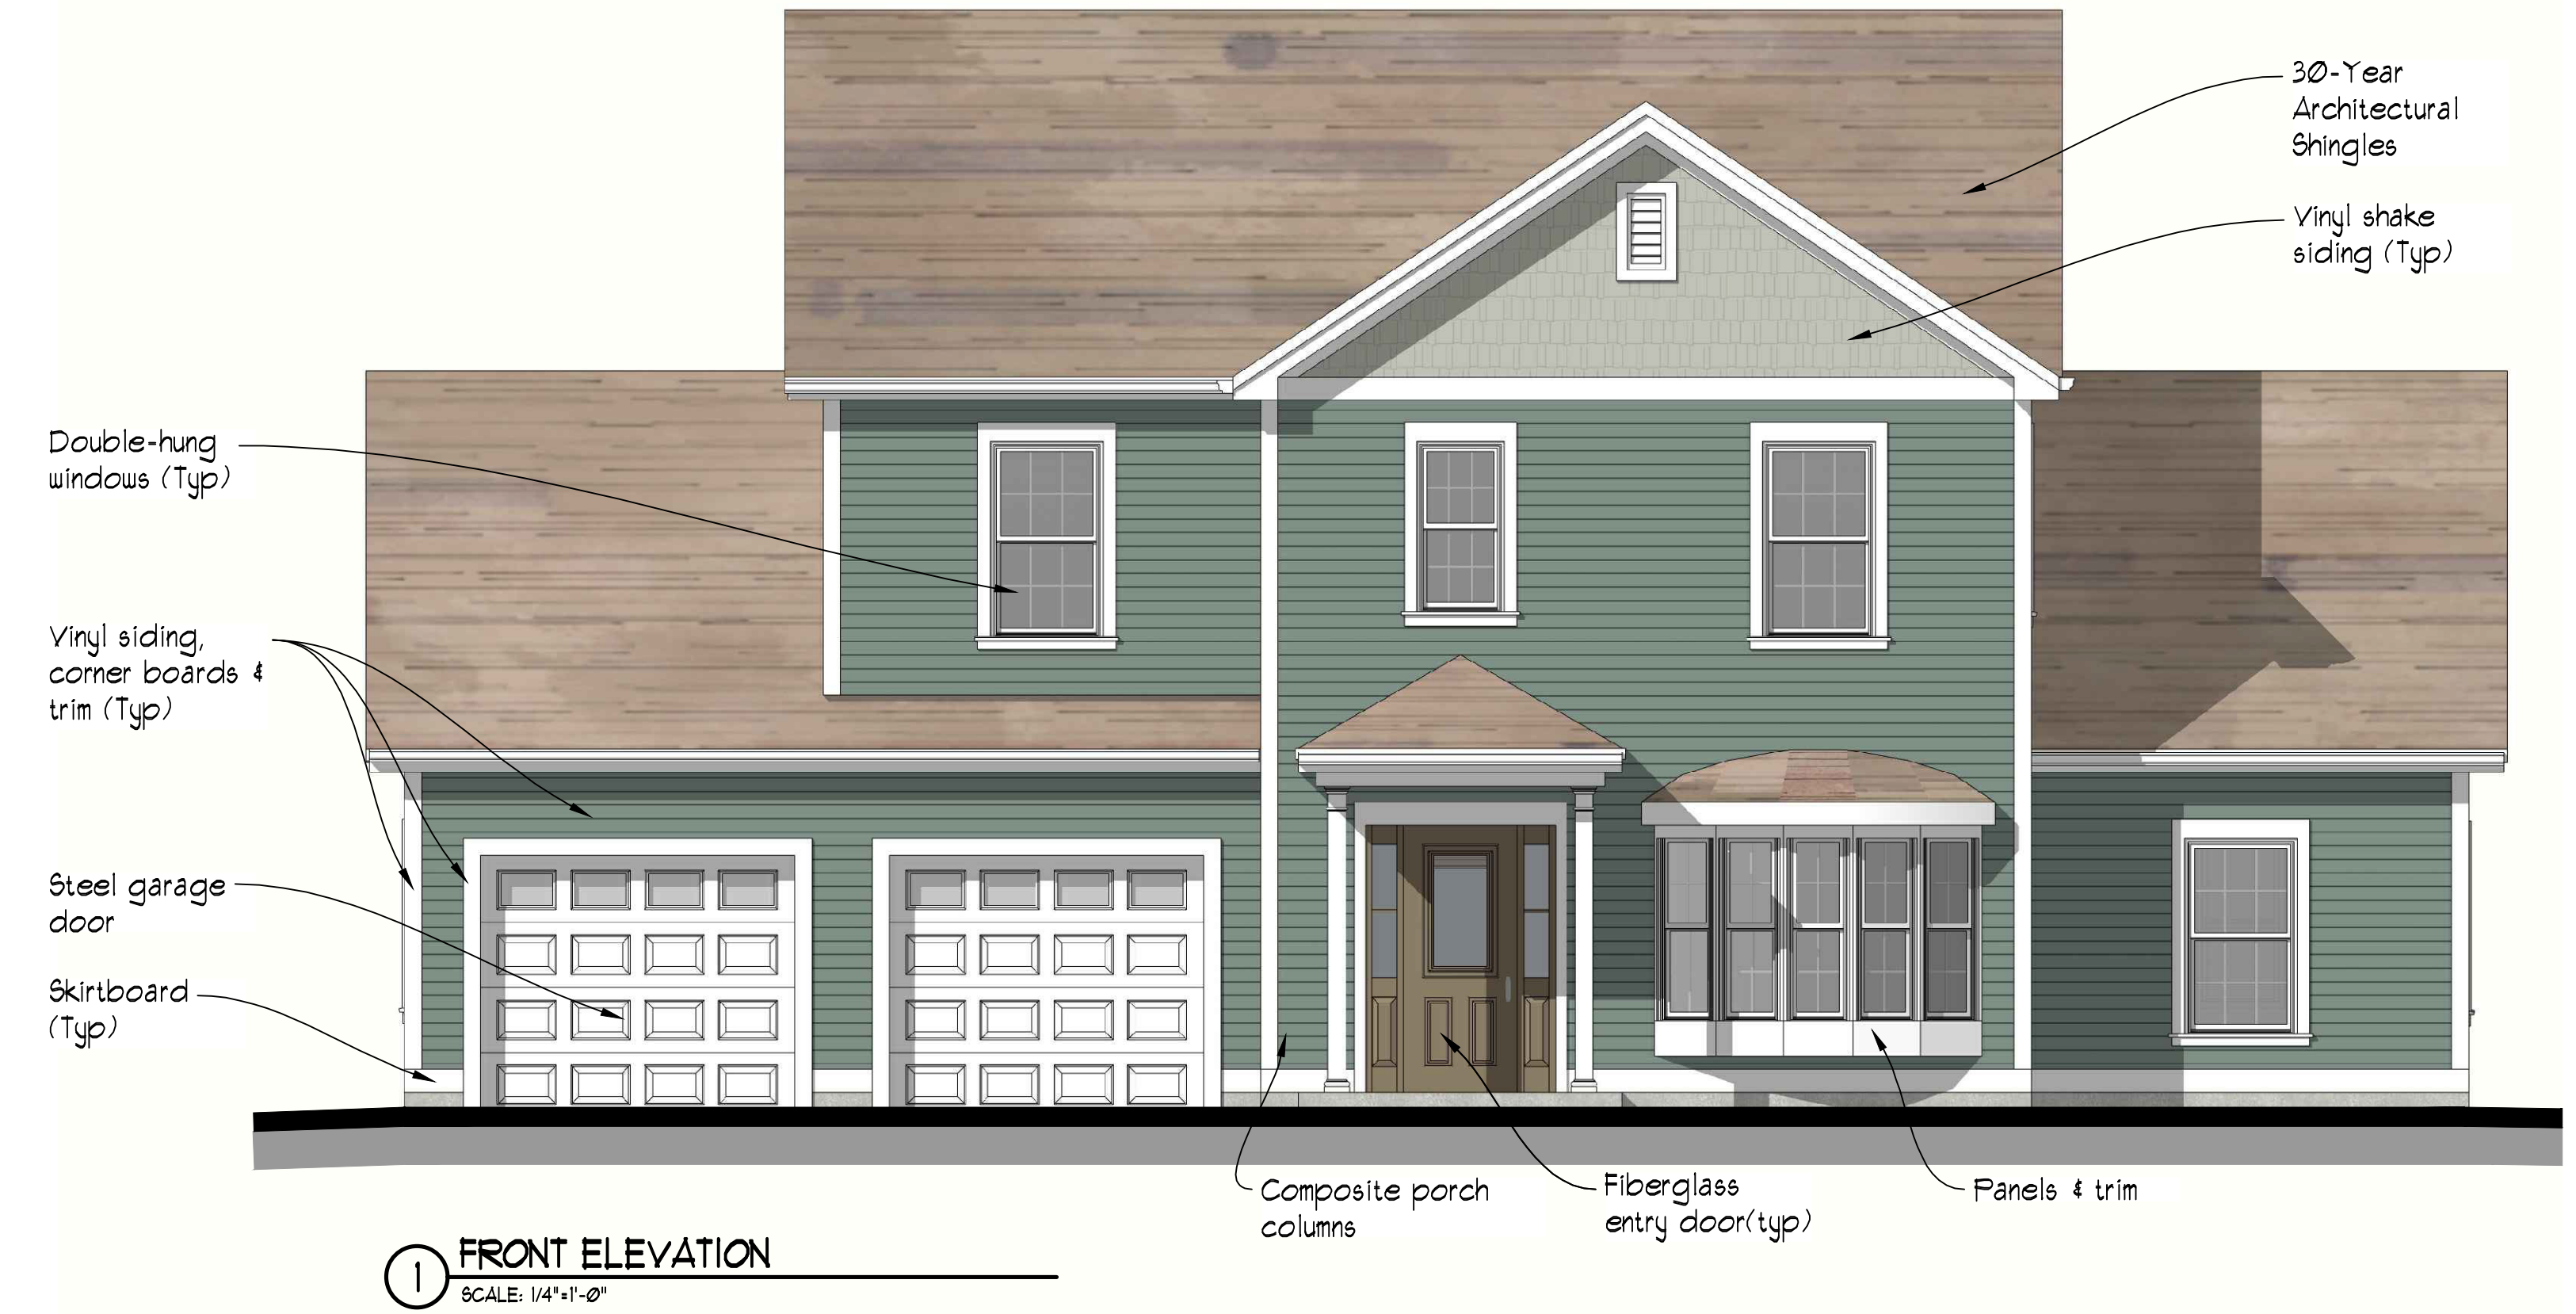


1 FRONT ELEVATION
SCALE: 1/4"=1'-0"


30-Year Architectural Shingles
Vinyl shake siding (Typ)

Double-hung windows (Typ)
Vinyl siding, corner boards & trim (Typ)
Steel garage door
Skirtboard (Typ)

Composite porch columns
Fiberglass entry door (typ)
Panels & trim



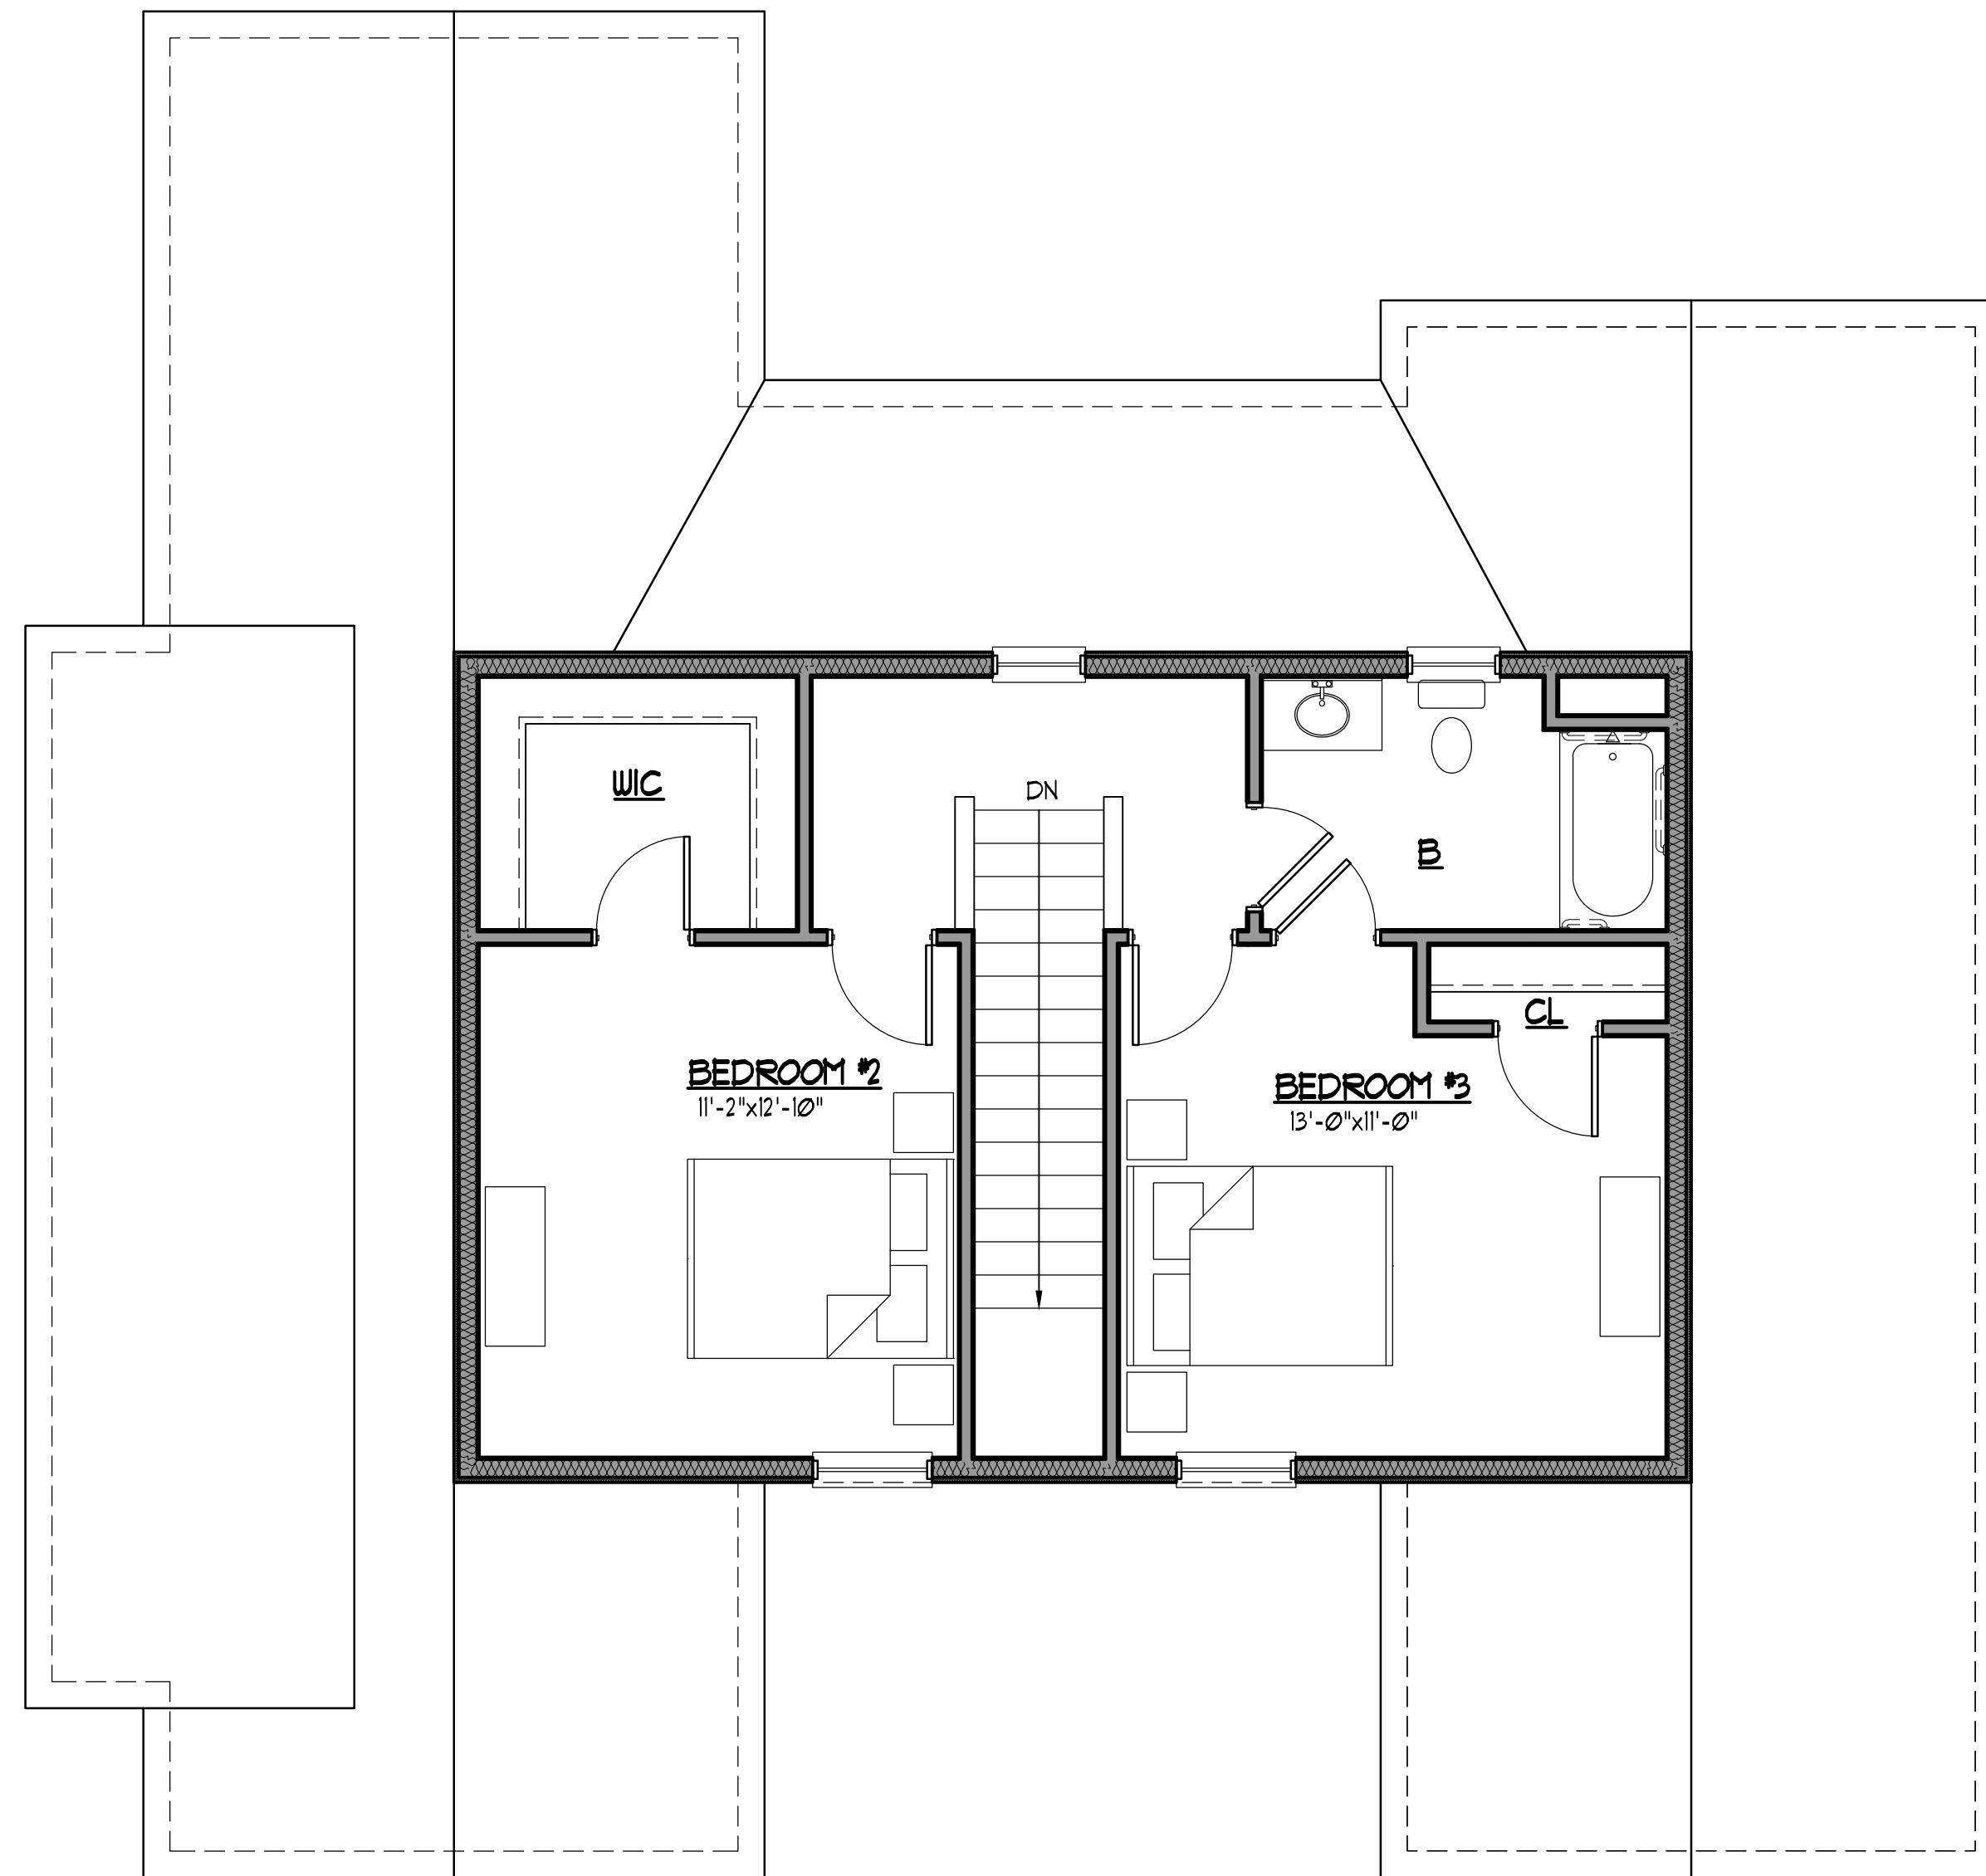



② SECOND FLOOR PLAN
 SCALE: 1/4"=1'-0"
 641 Gross SF
 530 Net SF

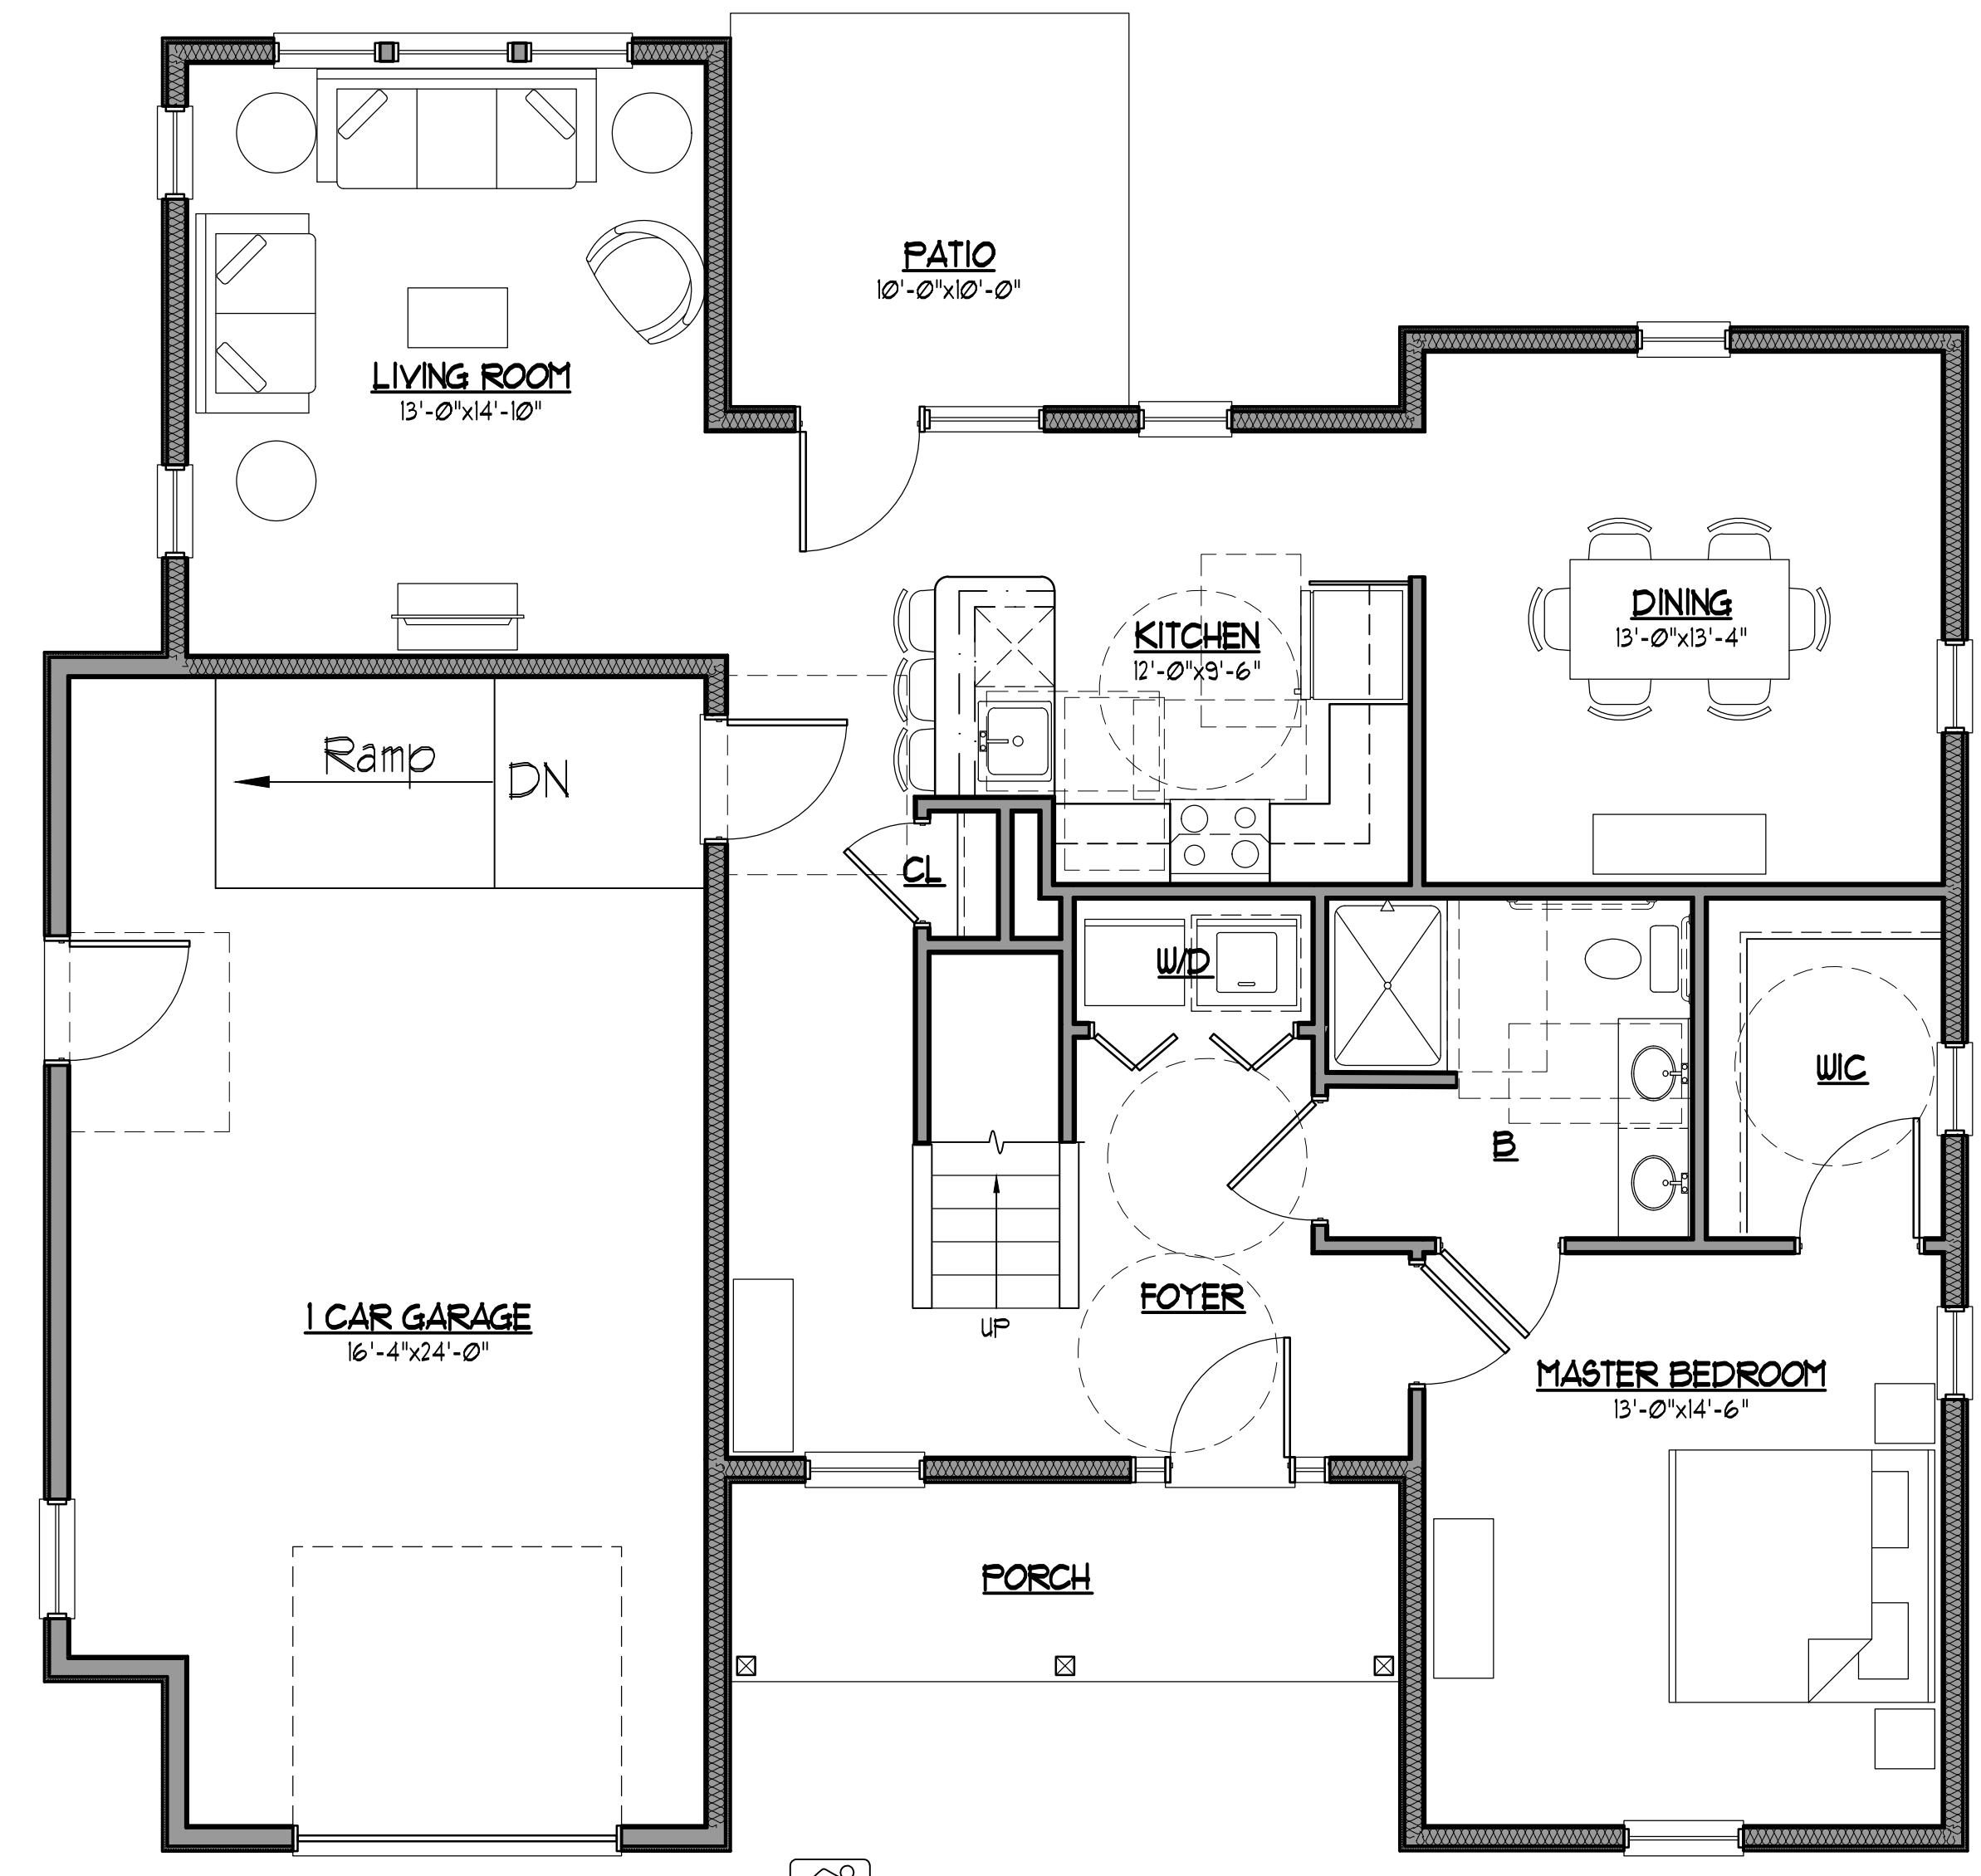


① FIRST FLOOR PLAN
 SCALE: 1/4"=1'-0"
 1240 Gross SF
 1126 Net SF

SPRUCE - BUILDING SUMMARY			
Floor	Description	SF. (Net)	SF. (Gross)
1	First Floor	1126 SF.	1240 SF.
2	Second Floor	530 SF.	641 SF.
	Garage		482 SF.
Total		1,656 SF	1,881 SF
Total w/ Garage			2,369 SF

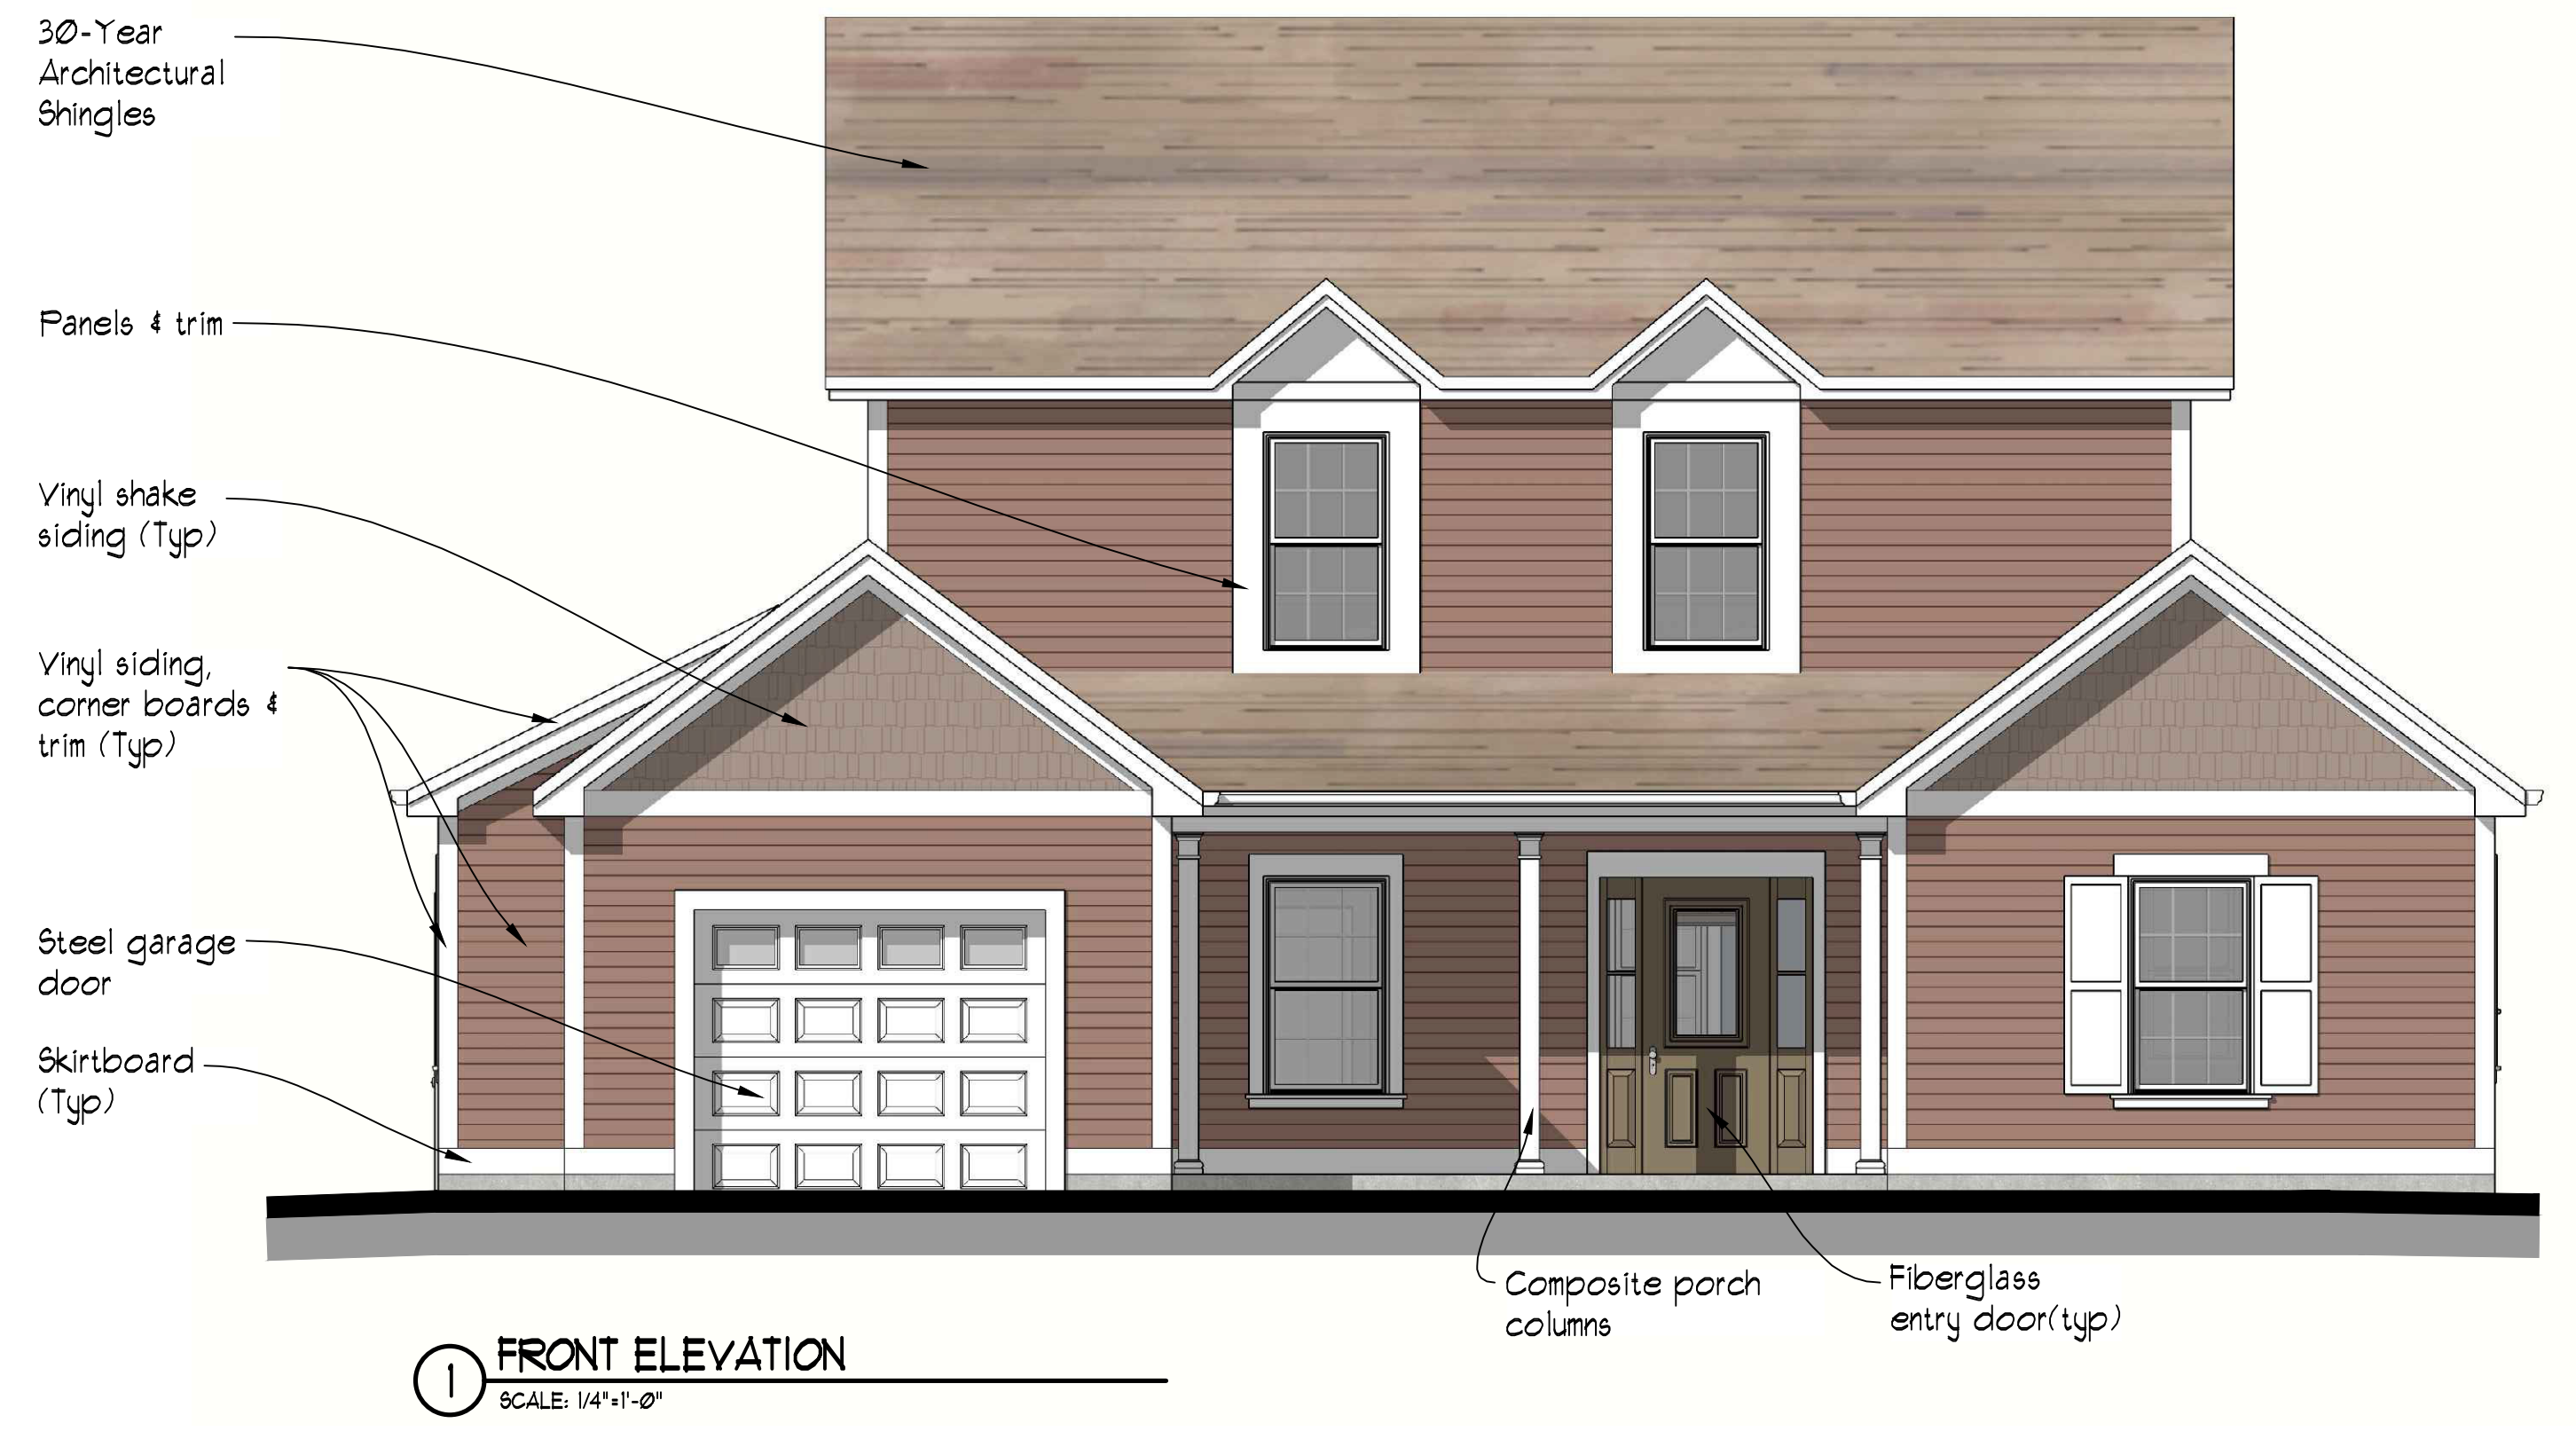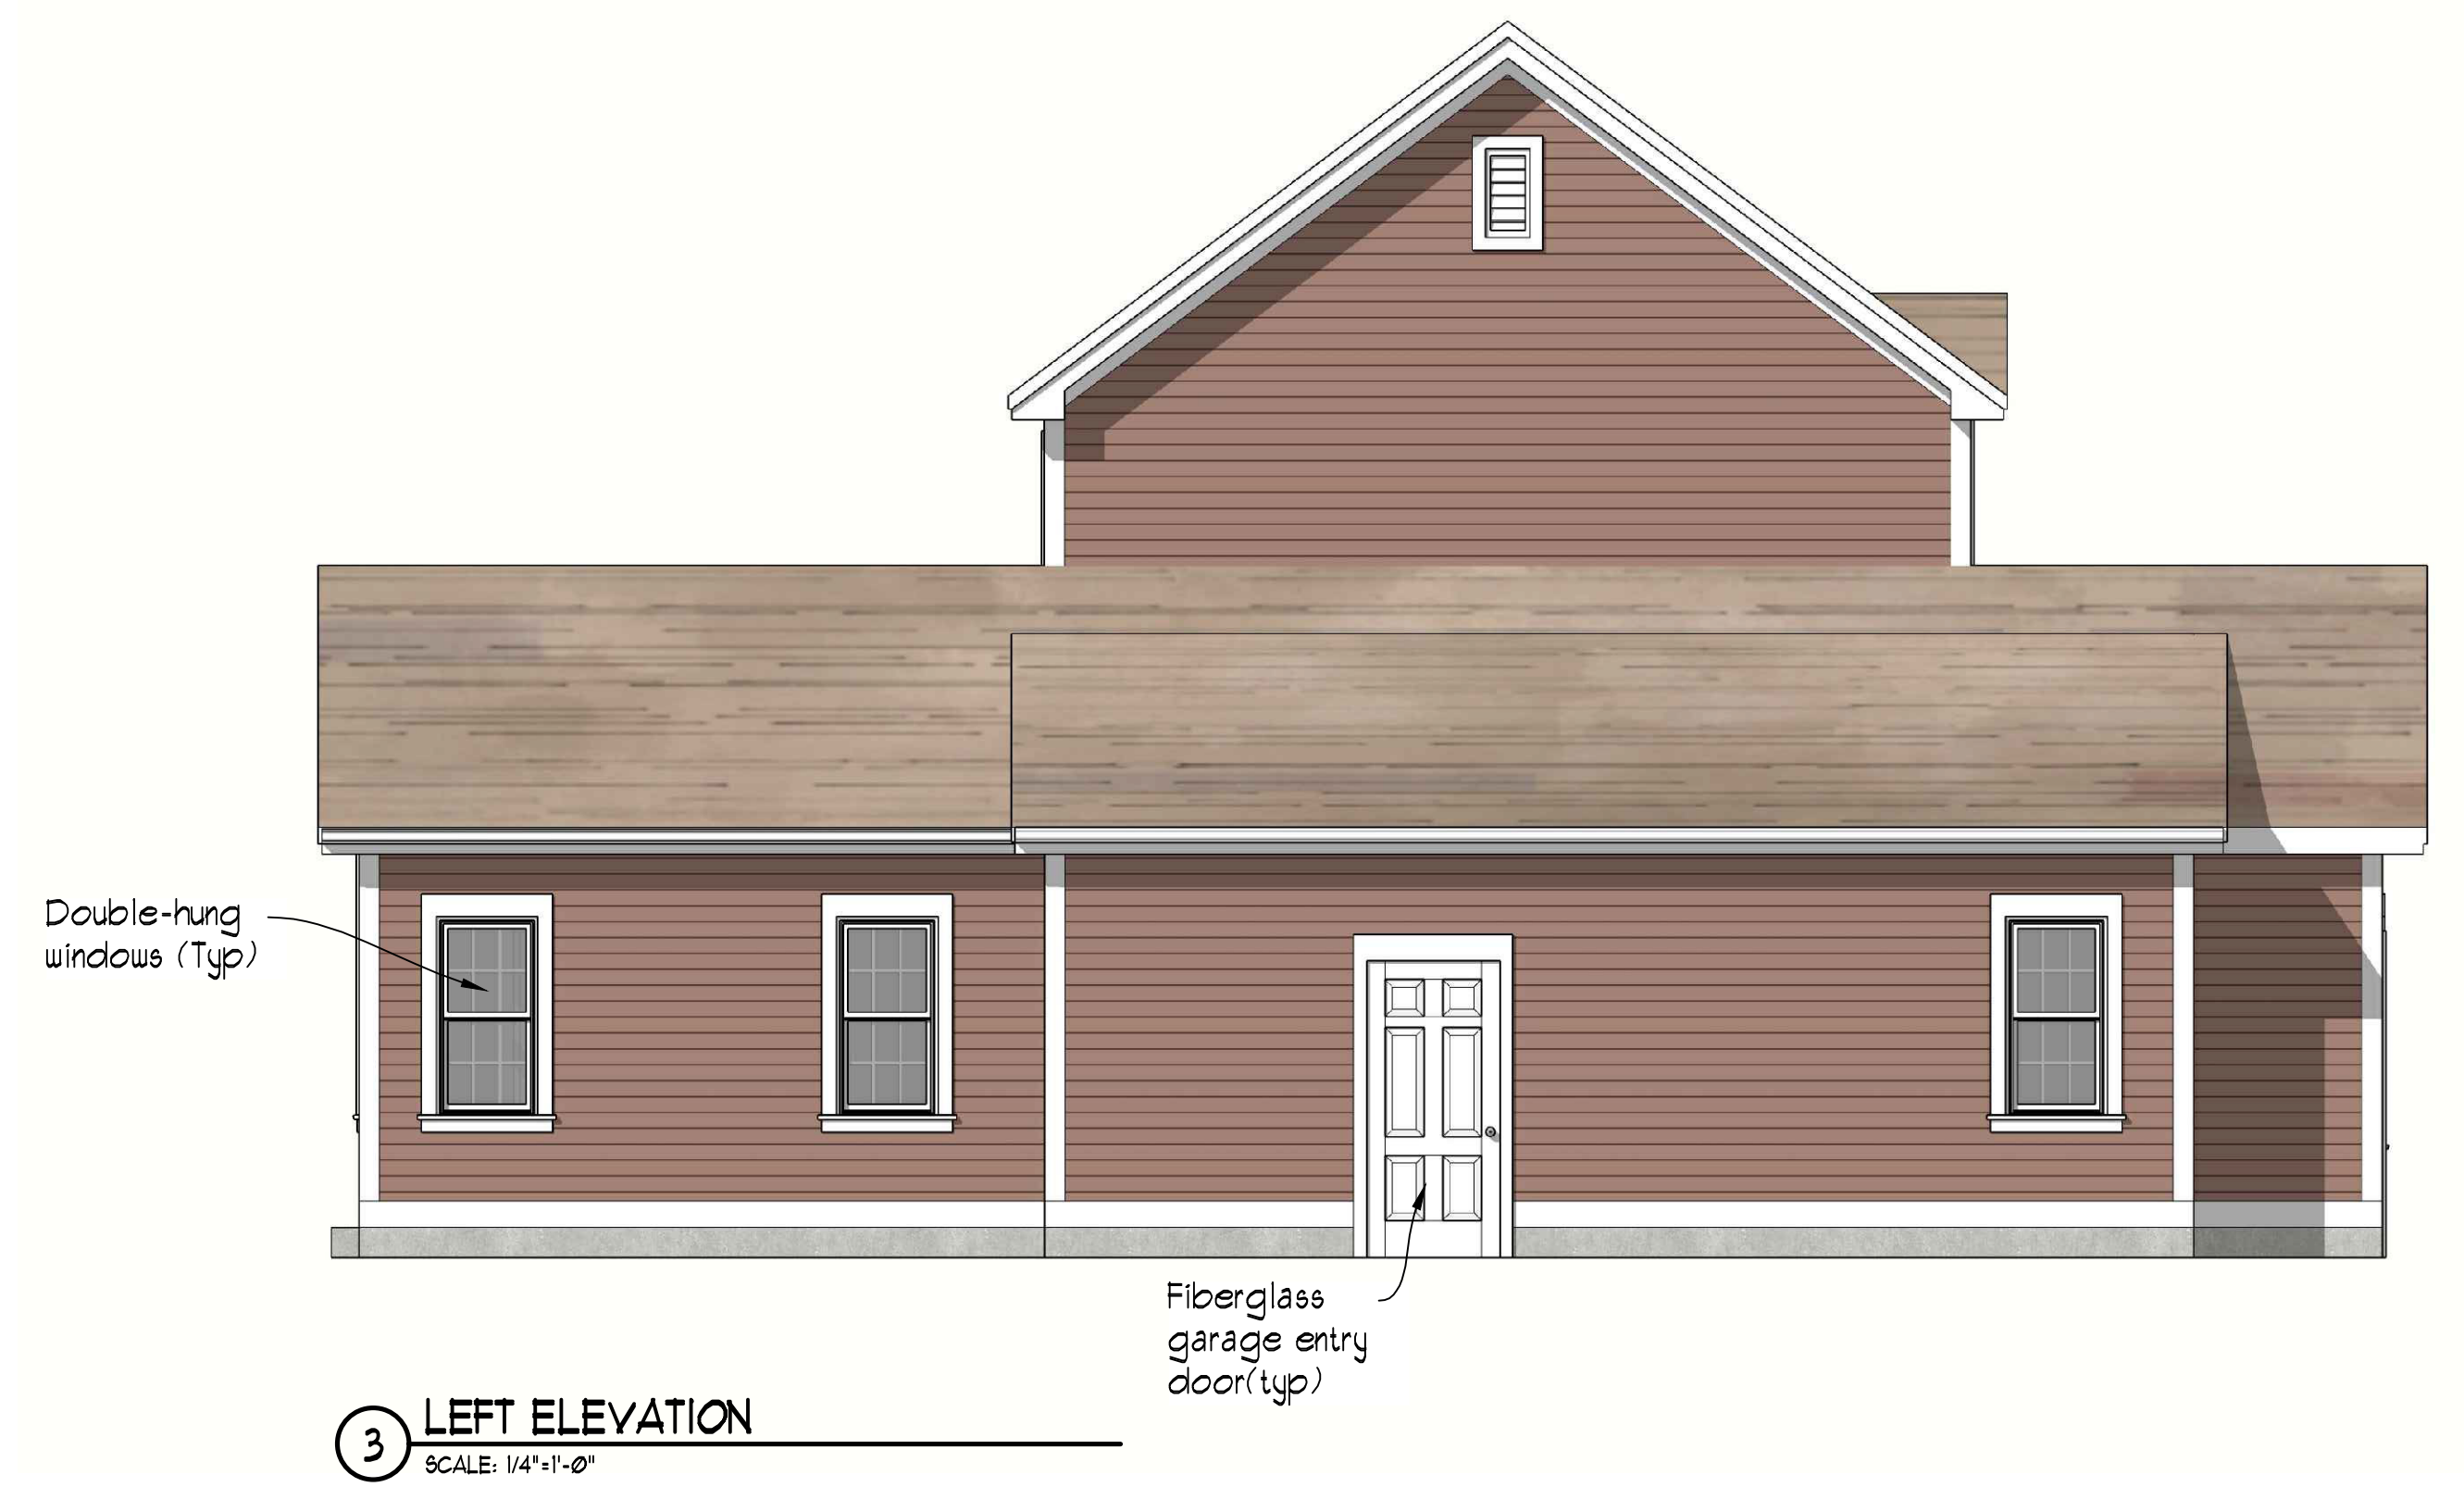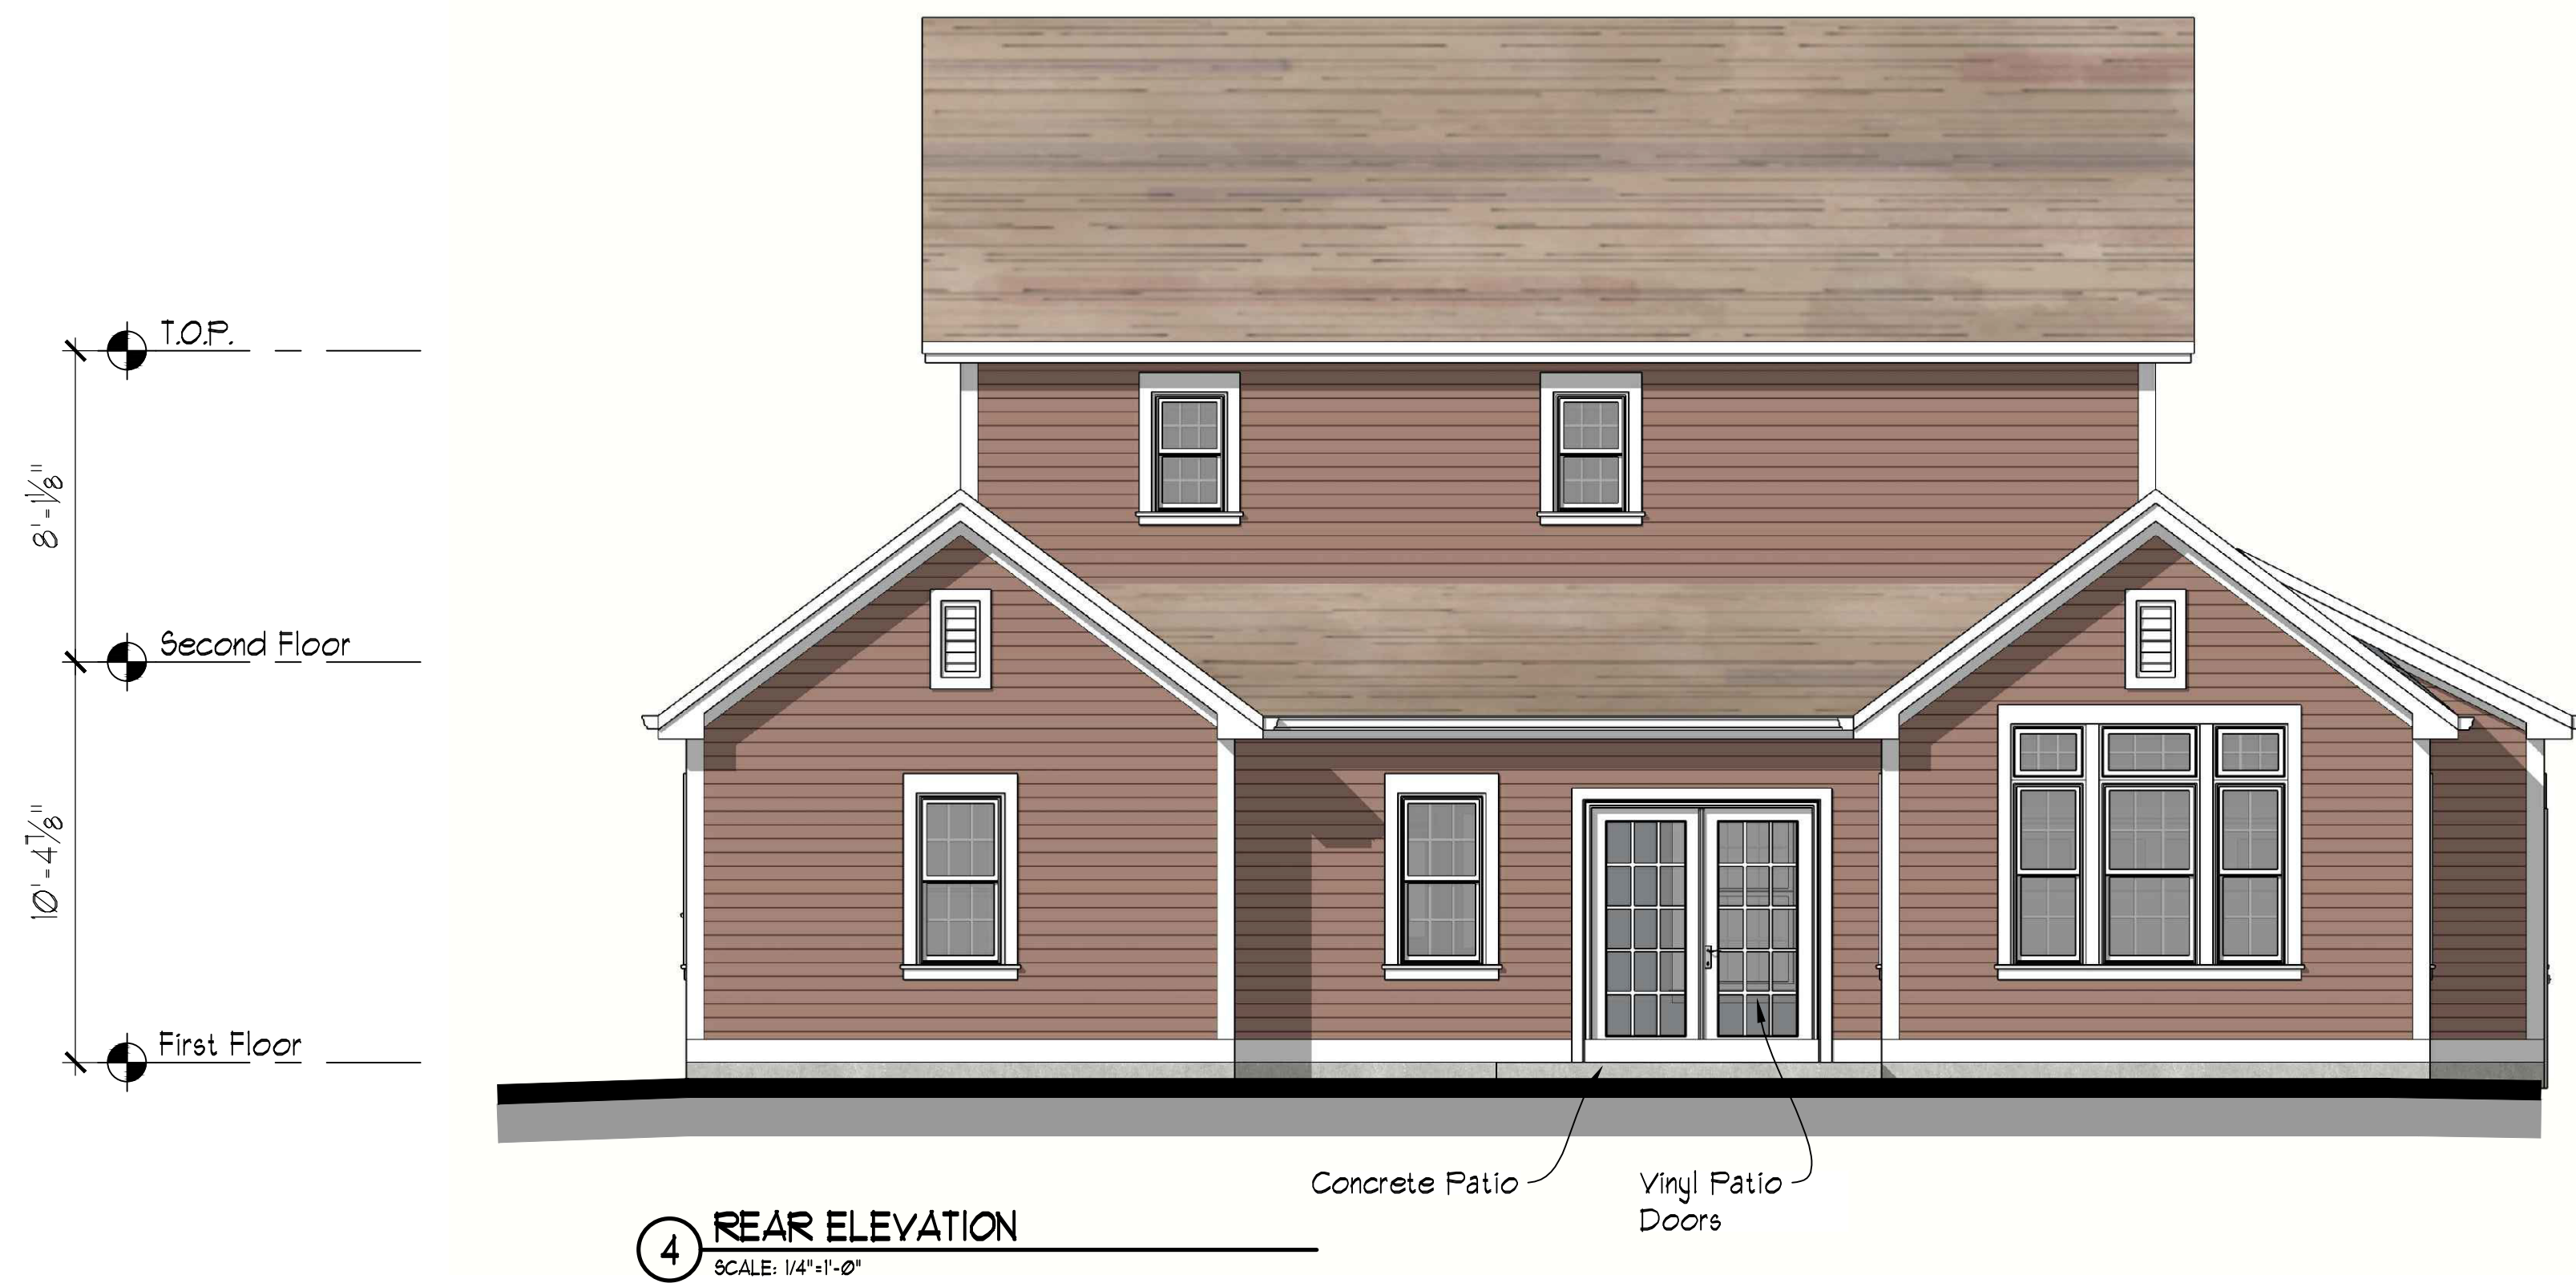


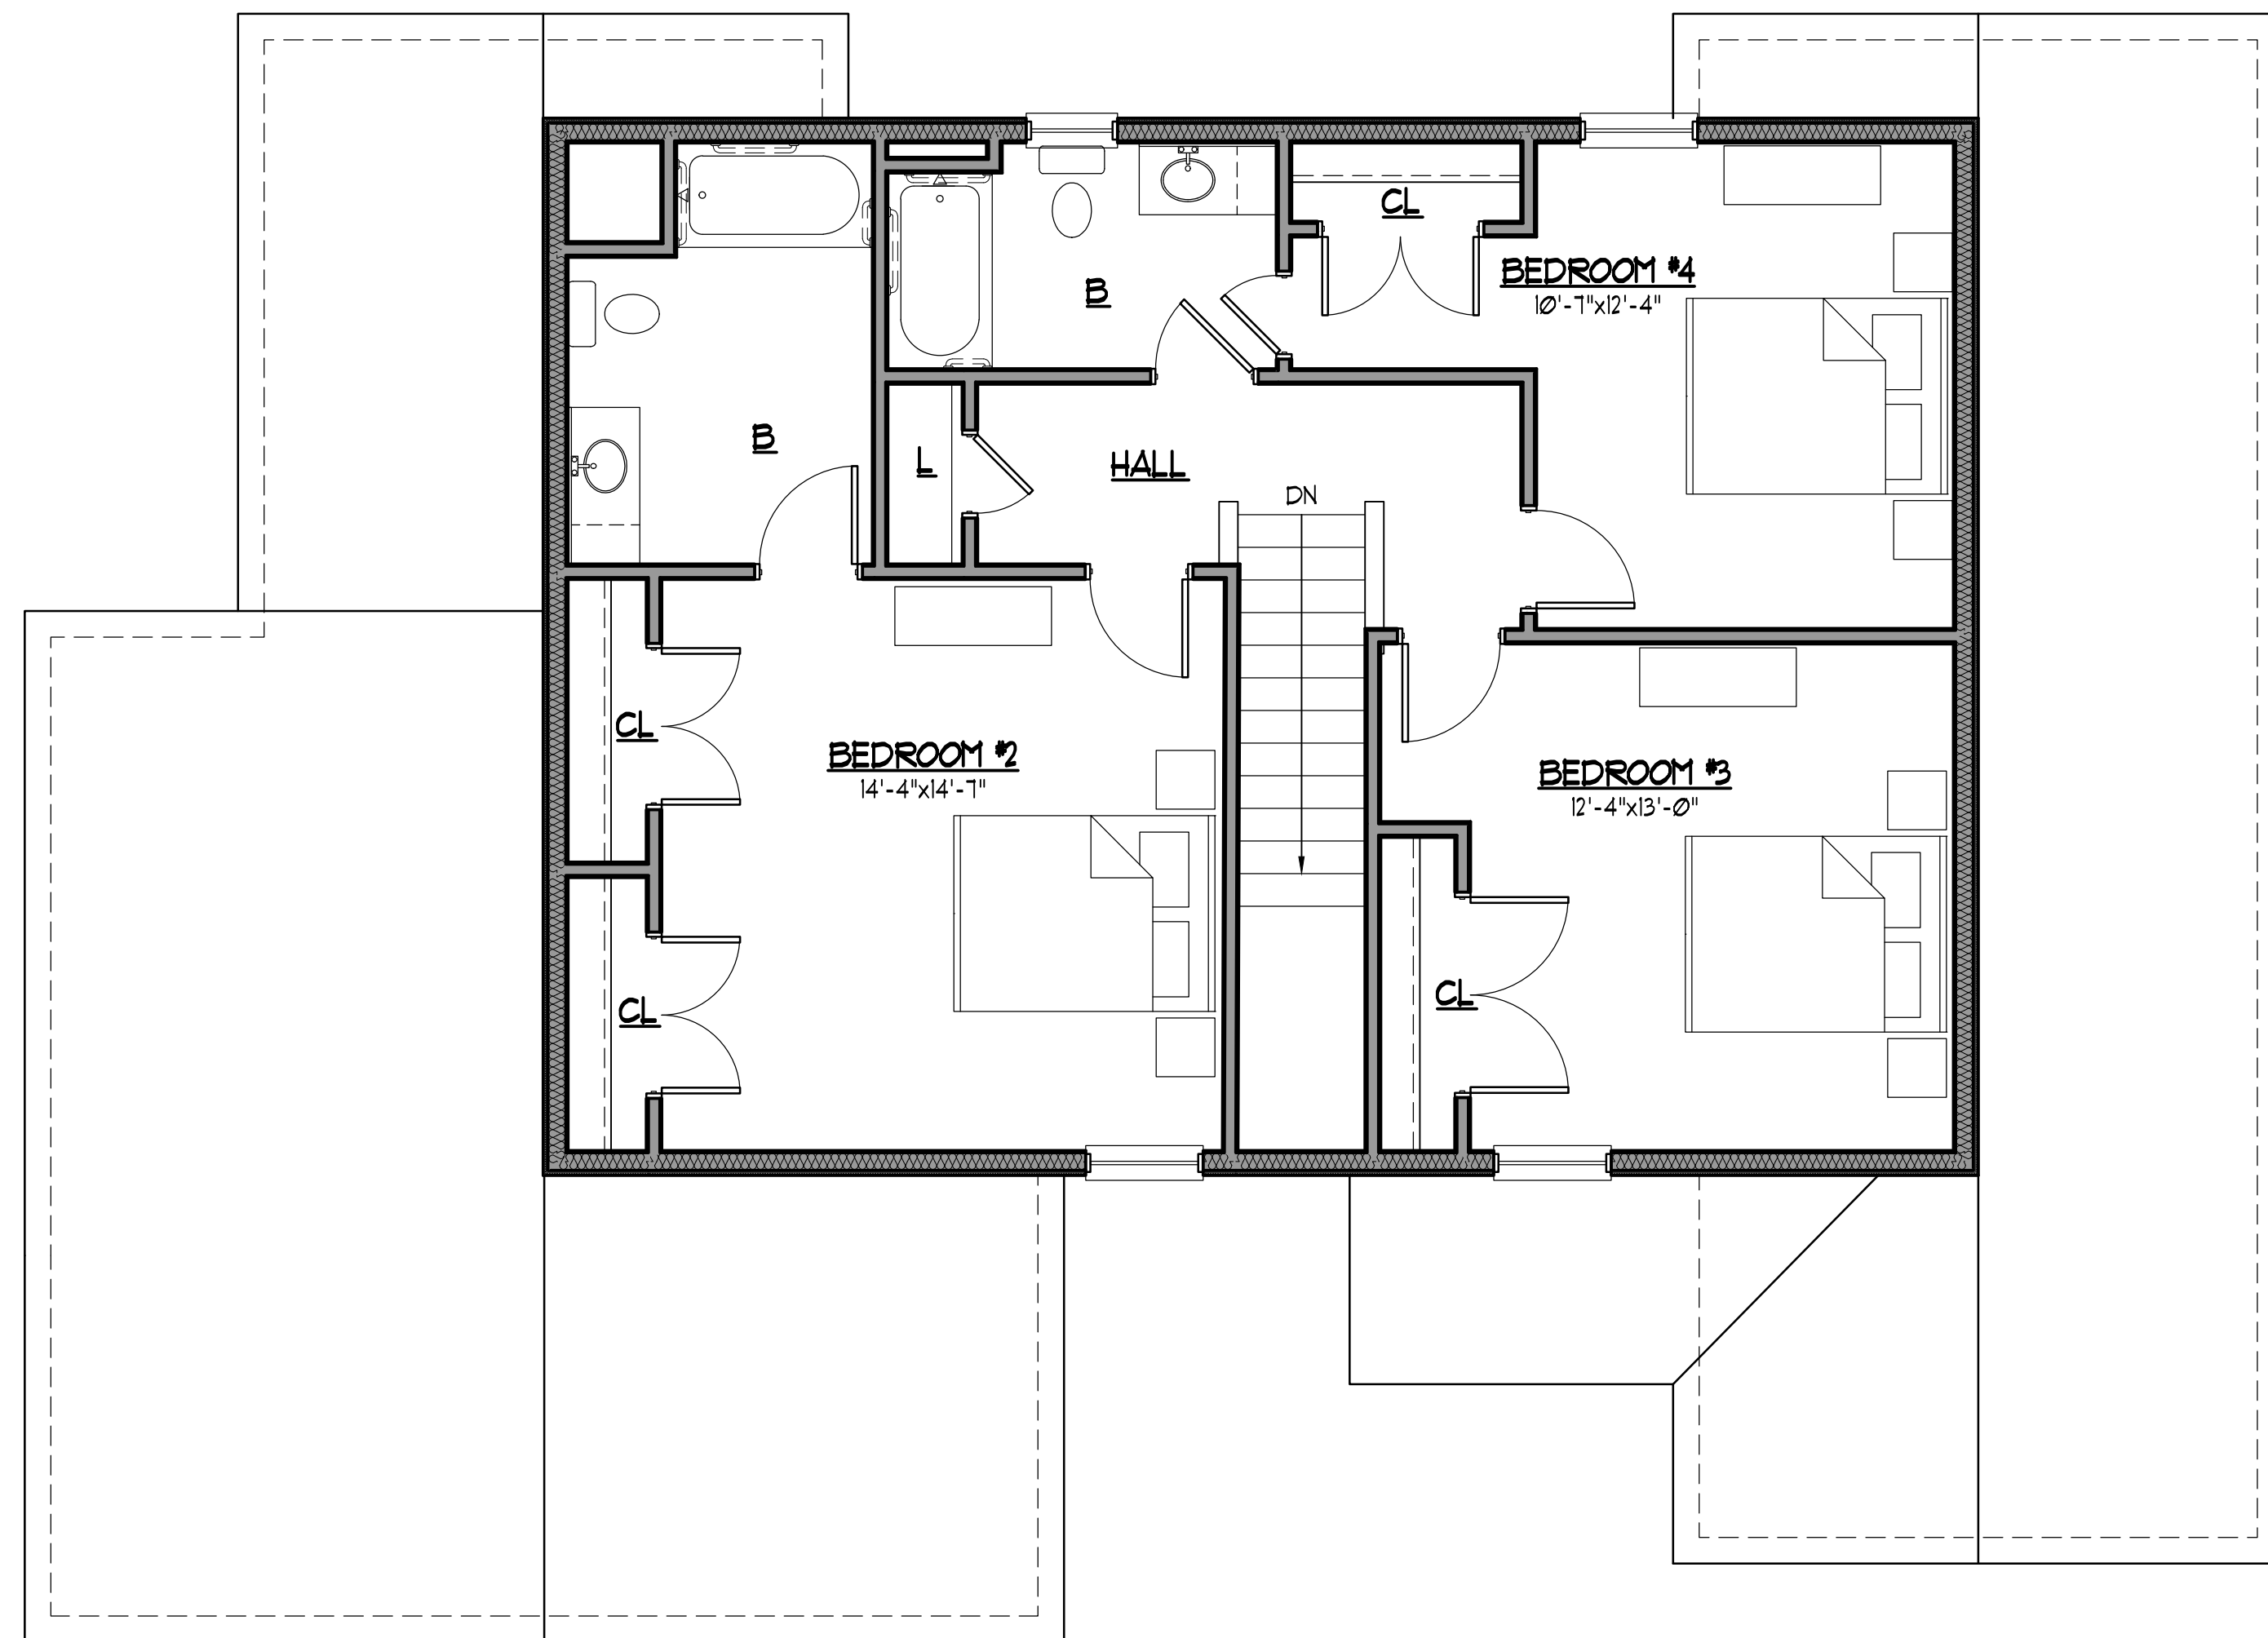



② SECOND FLOOR PLAN
 SCALE: 1/4"=1'-0"
 989 Gross SF
 857 Net SF

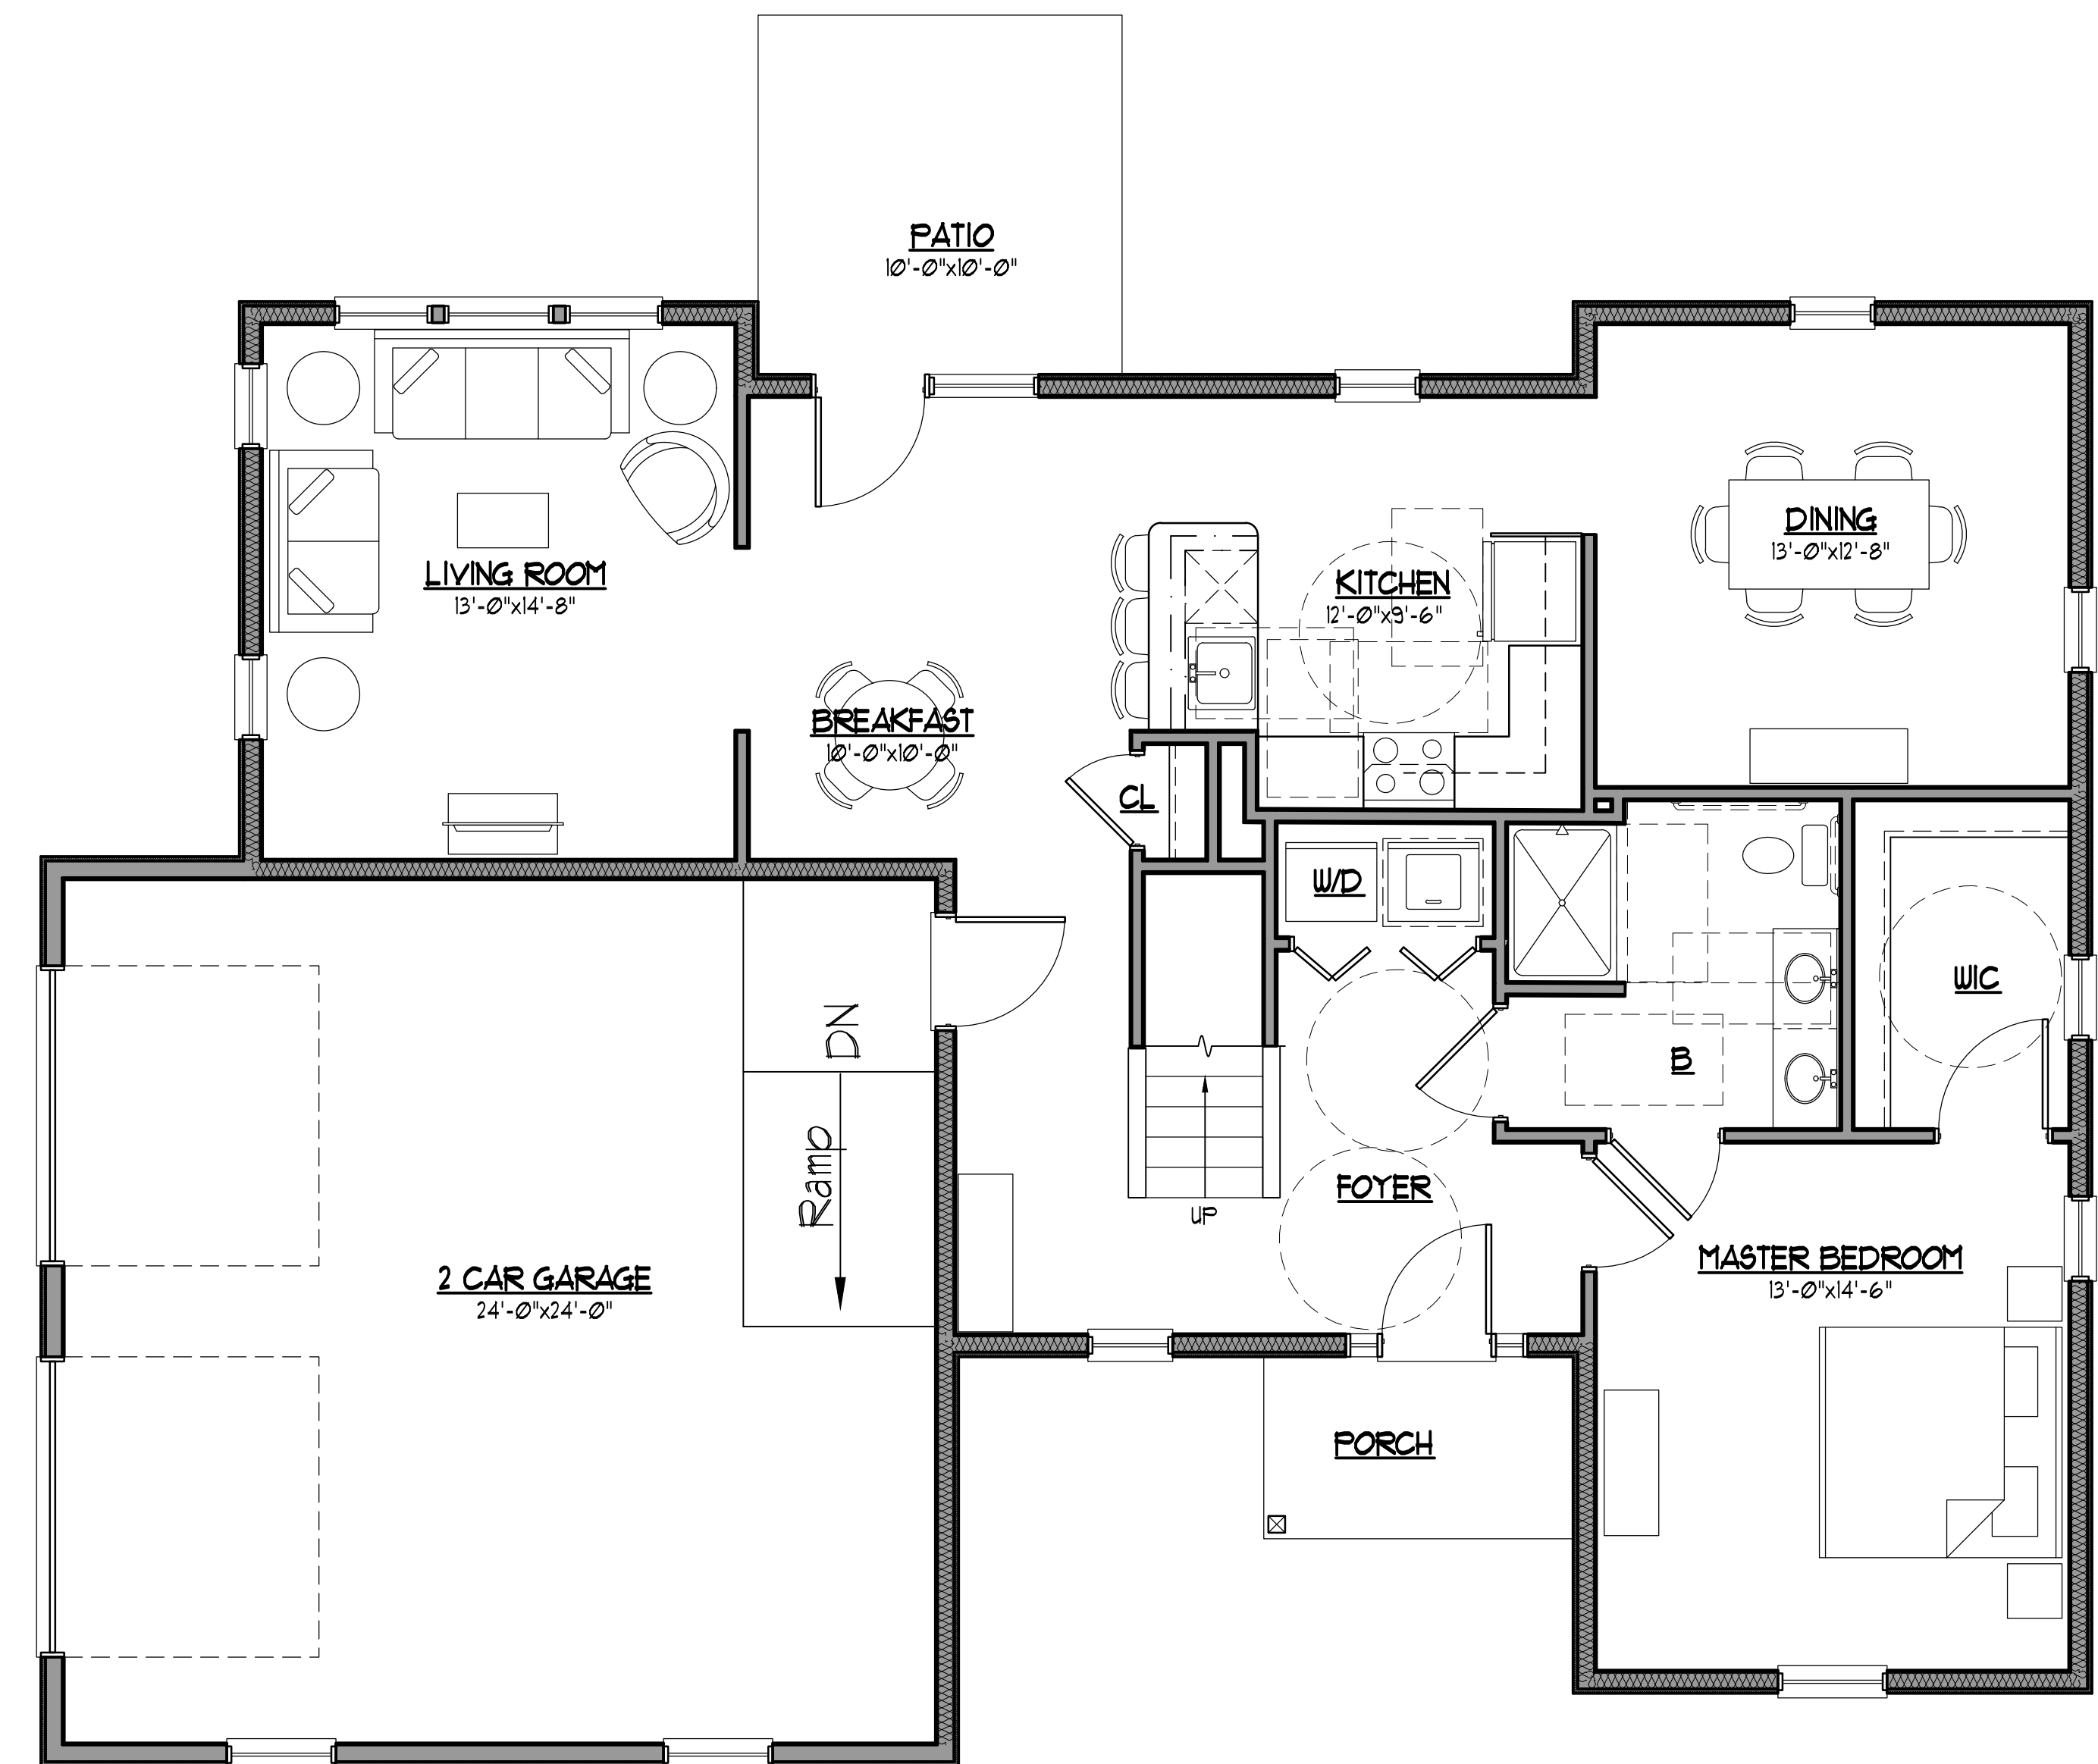

① FIRST FLOOR PLAN
 SCALE: 1/4"=1'-0"
 1312 Gross SF
 1200 Net SF

SYCAMORE - BUILDING SUMMARY			
Floor	Description	SF. (Net)	SF. (Gross)
1	First Floor	1200 SF.	1312 SF.
2	Second Floor	857 SF.	989 SF.
	Garage		610 SF.
Total		2,057 SF	2,301 SF
Total w/ Garage			2,911 SF

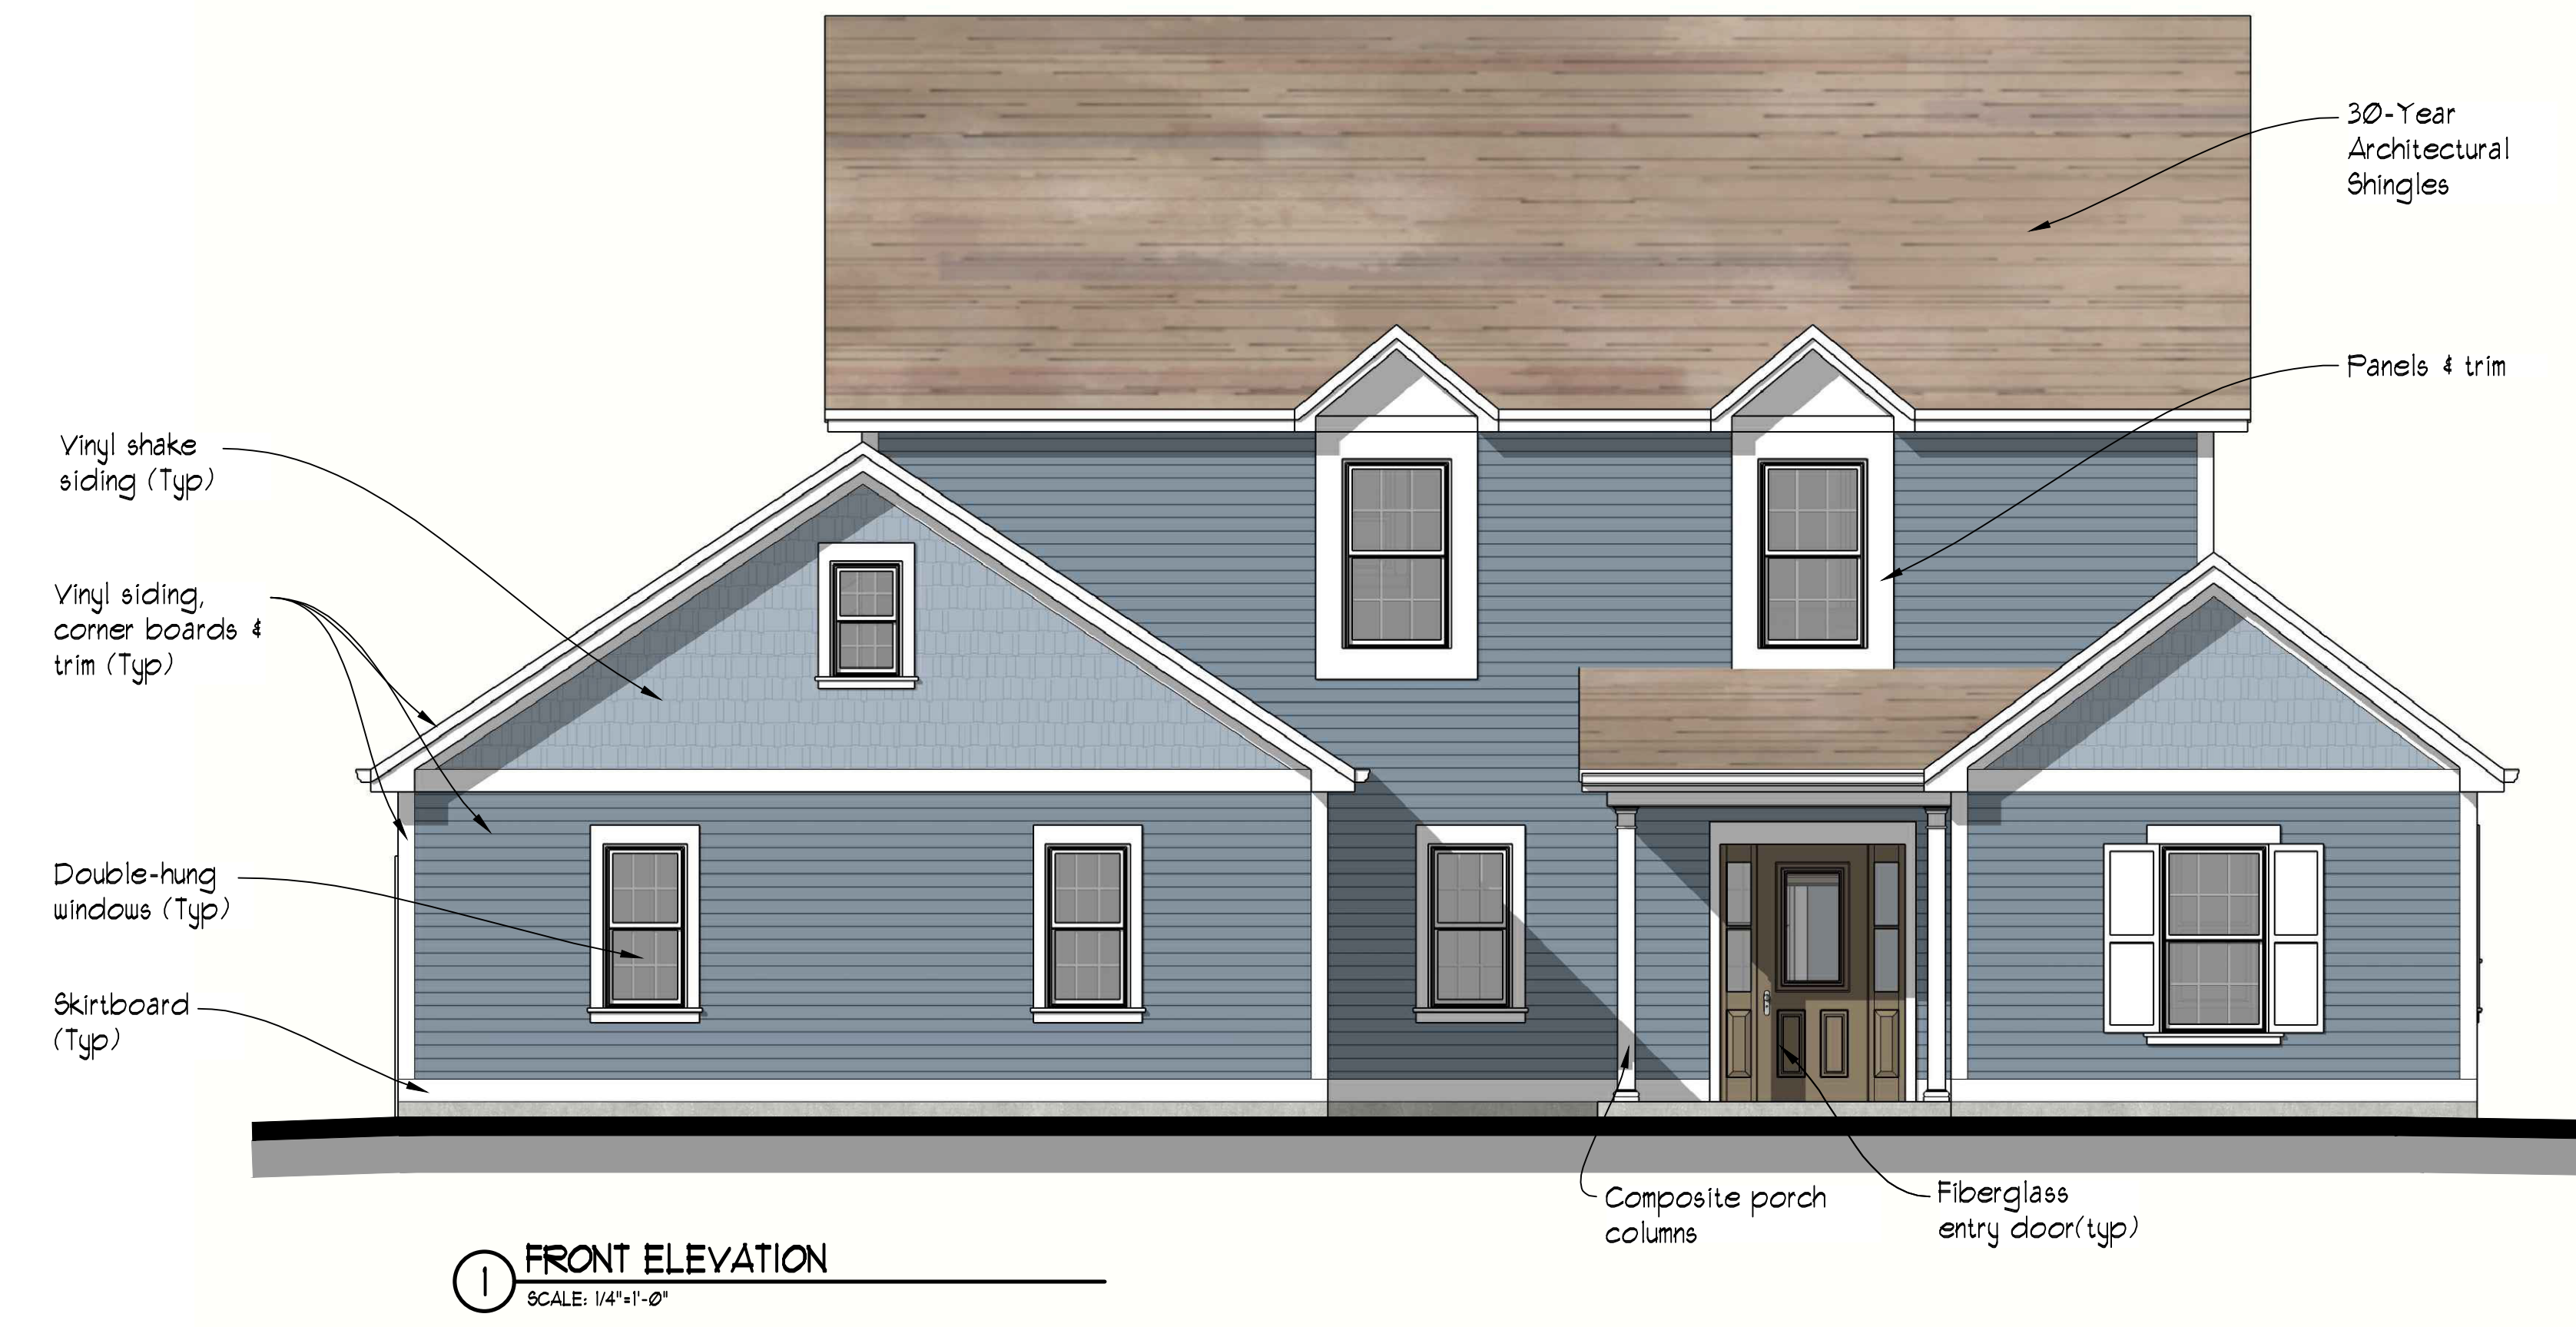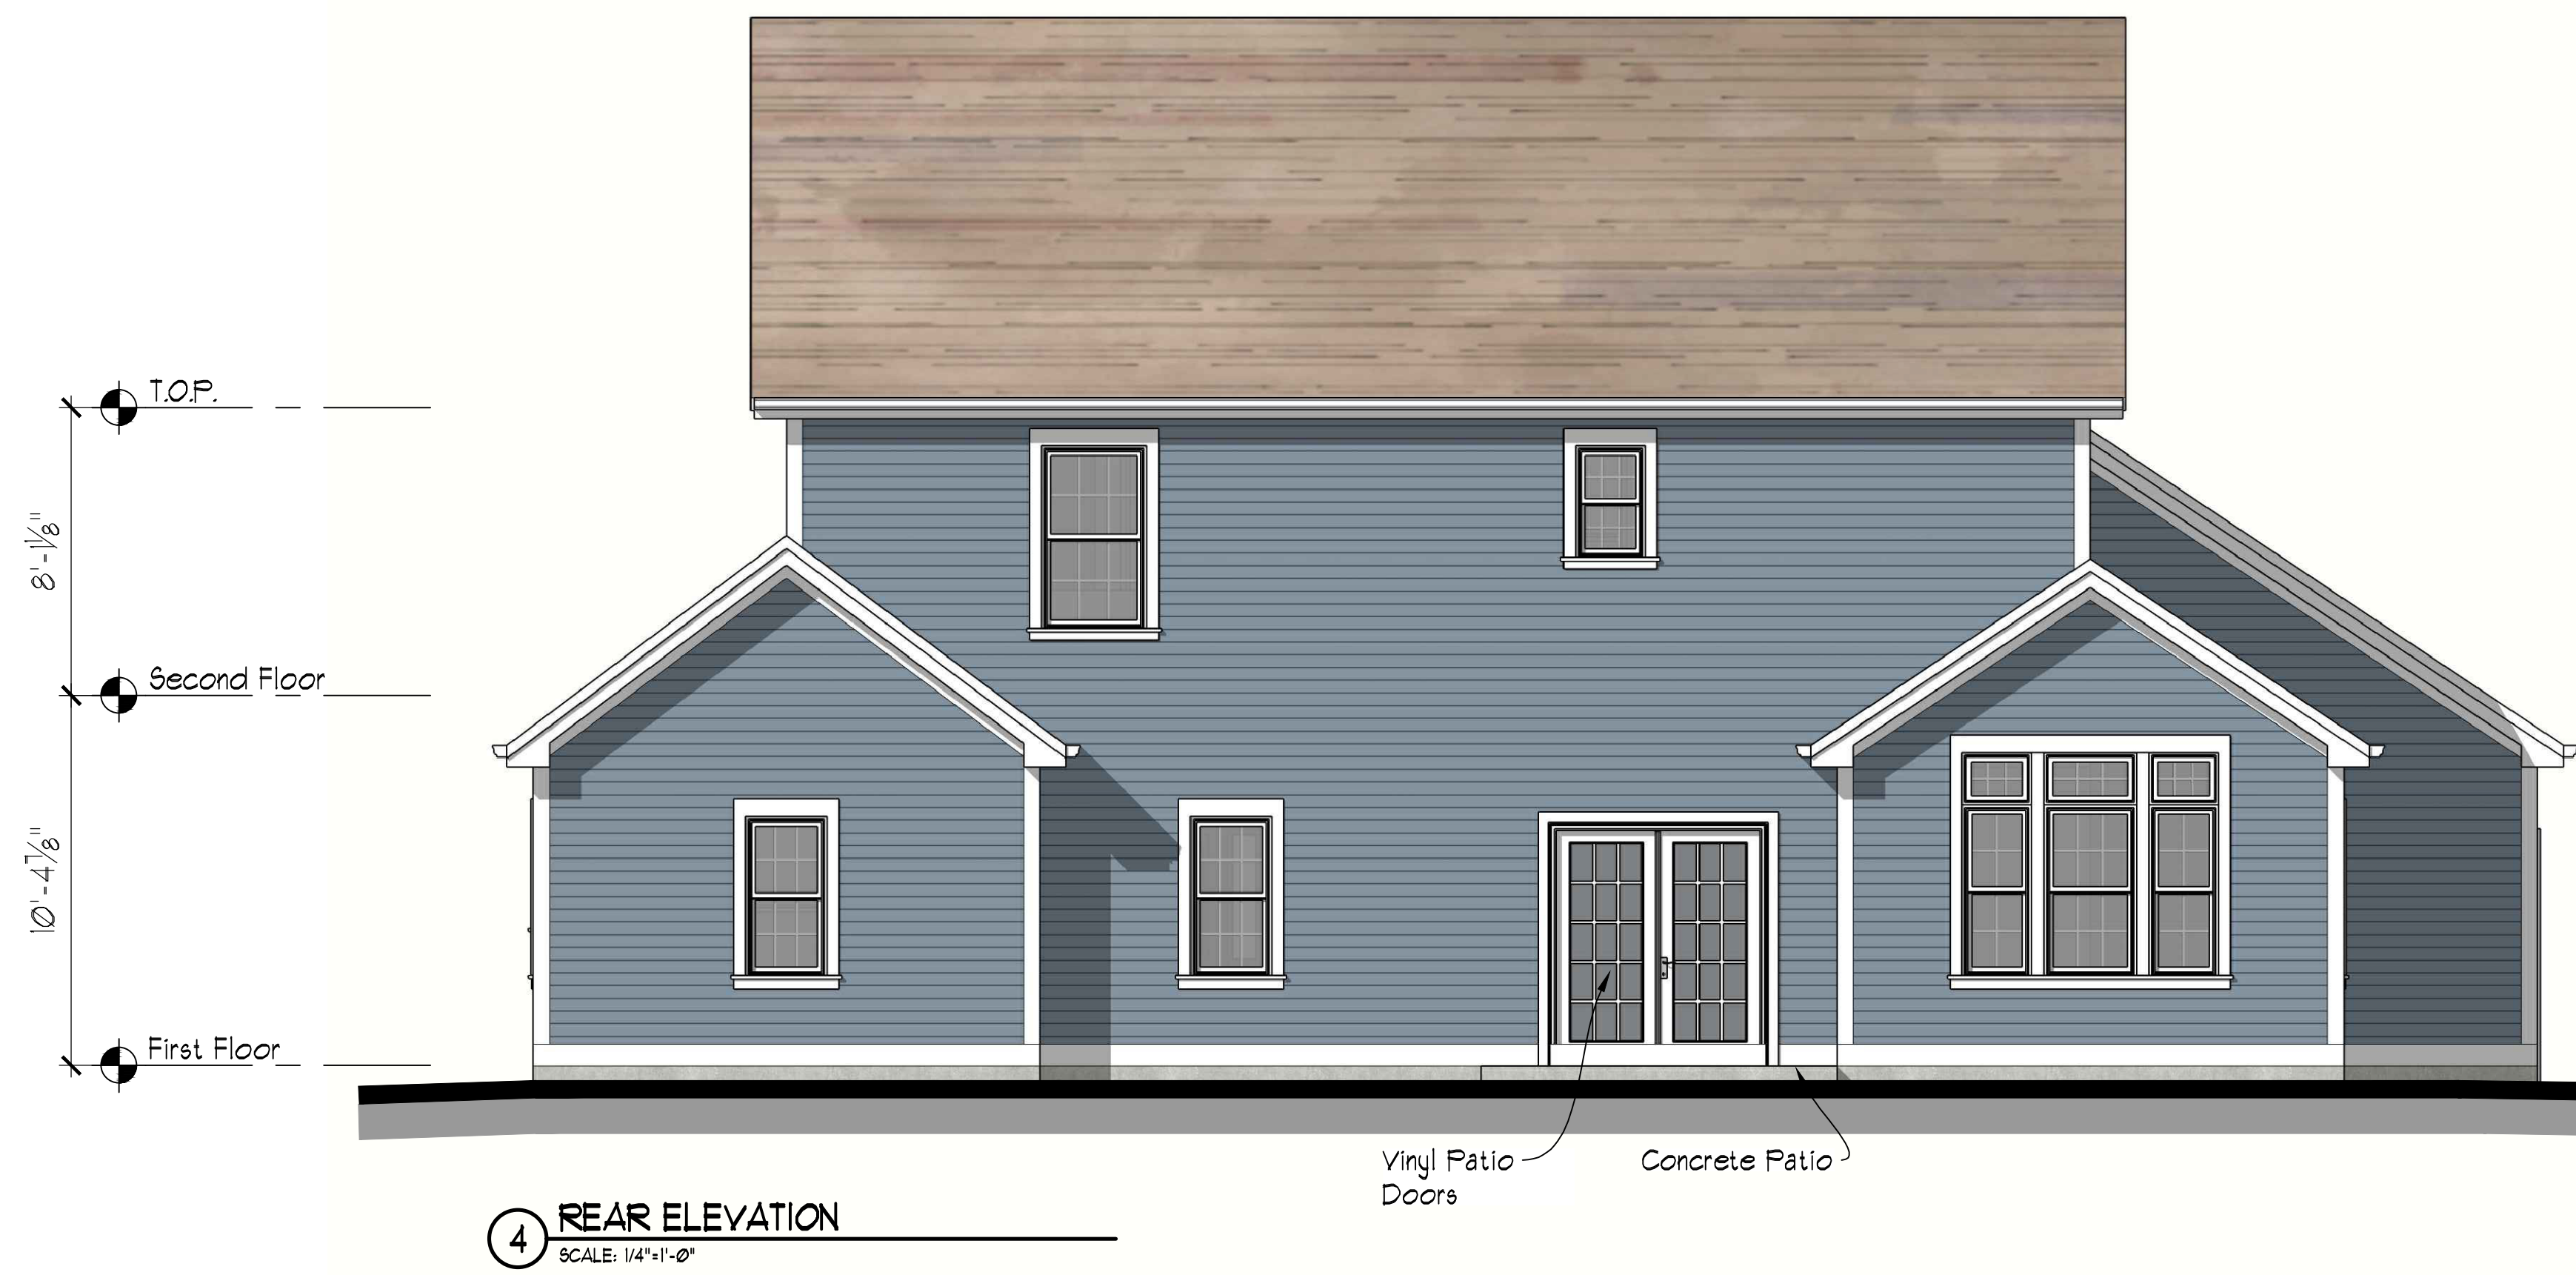

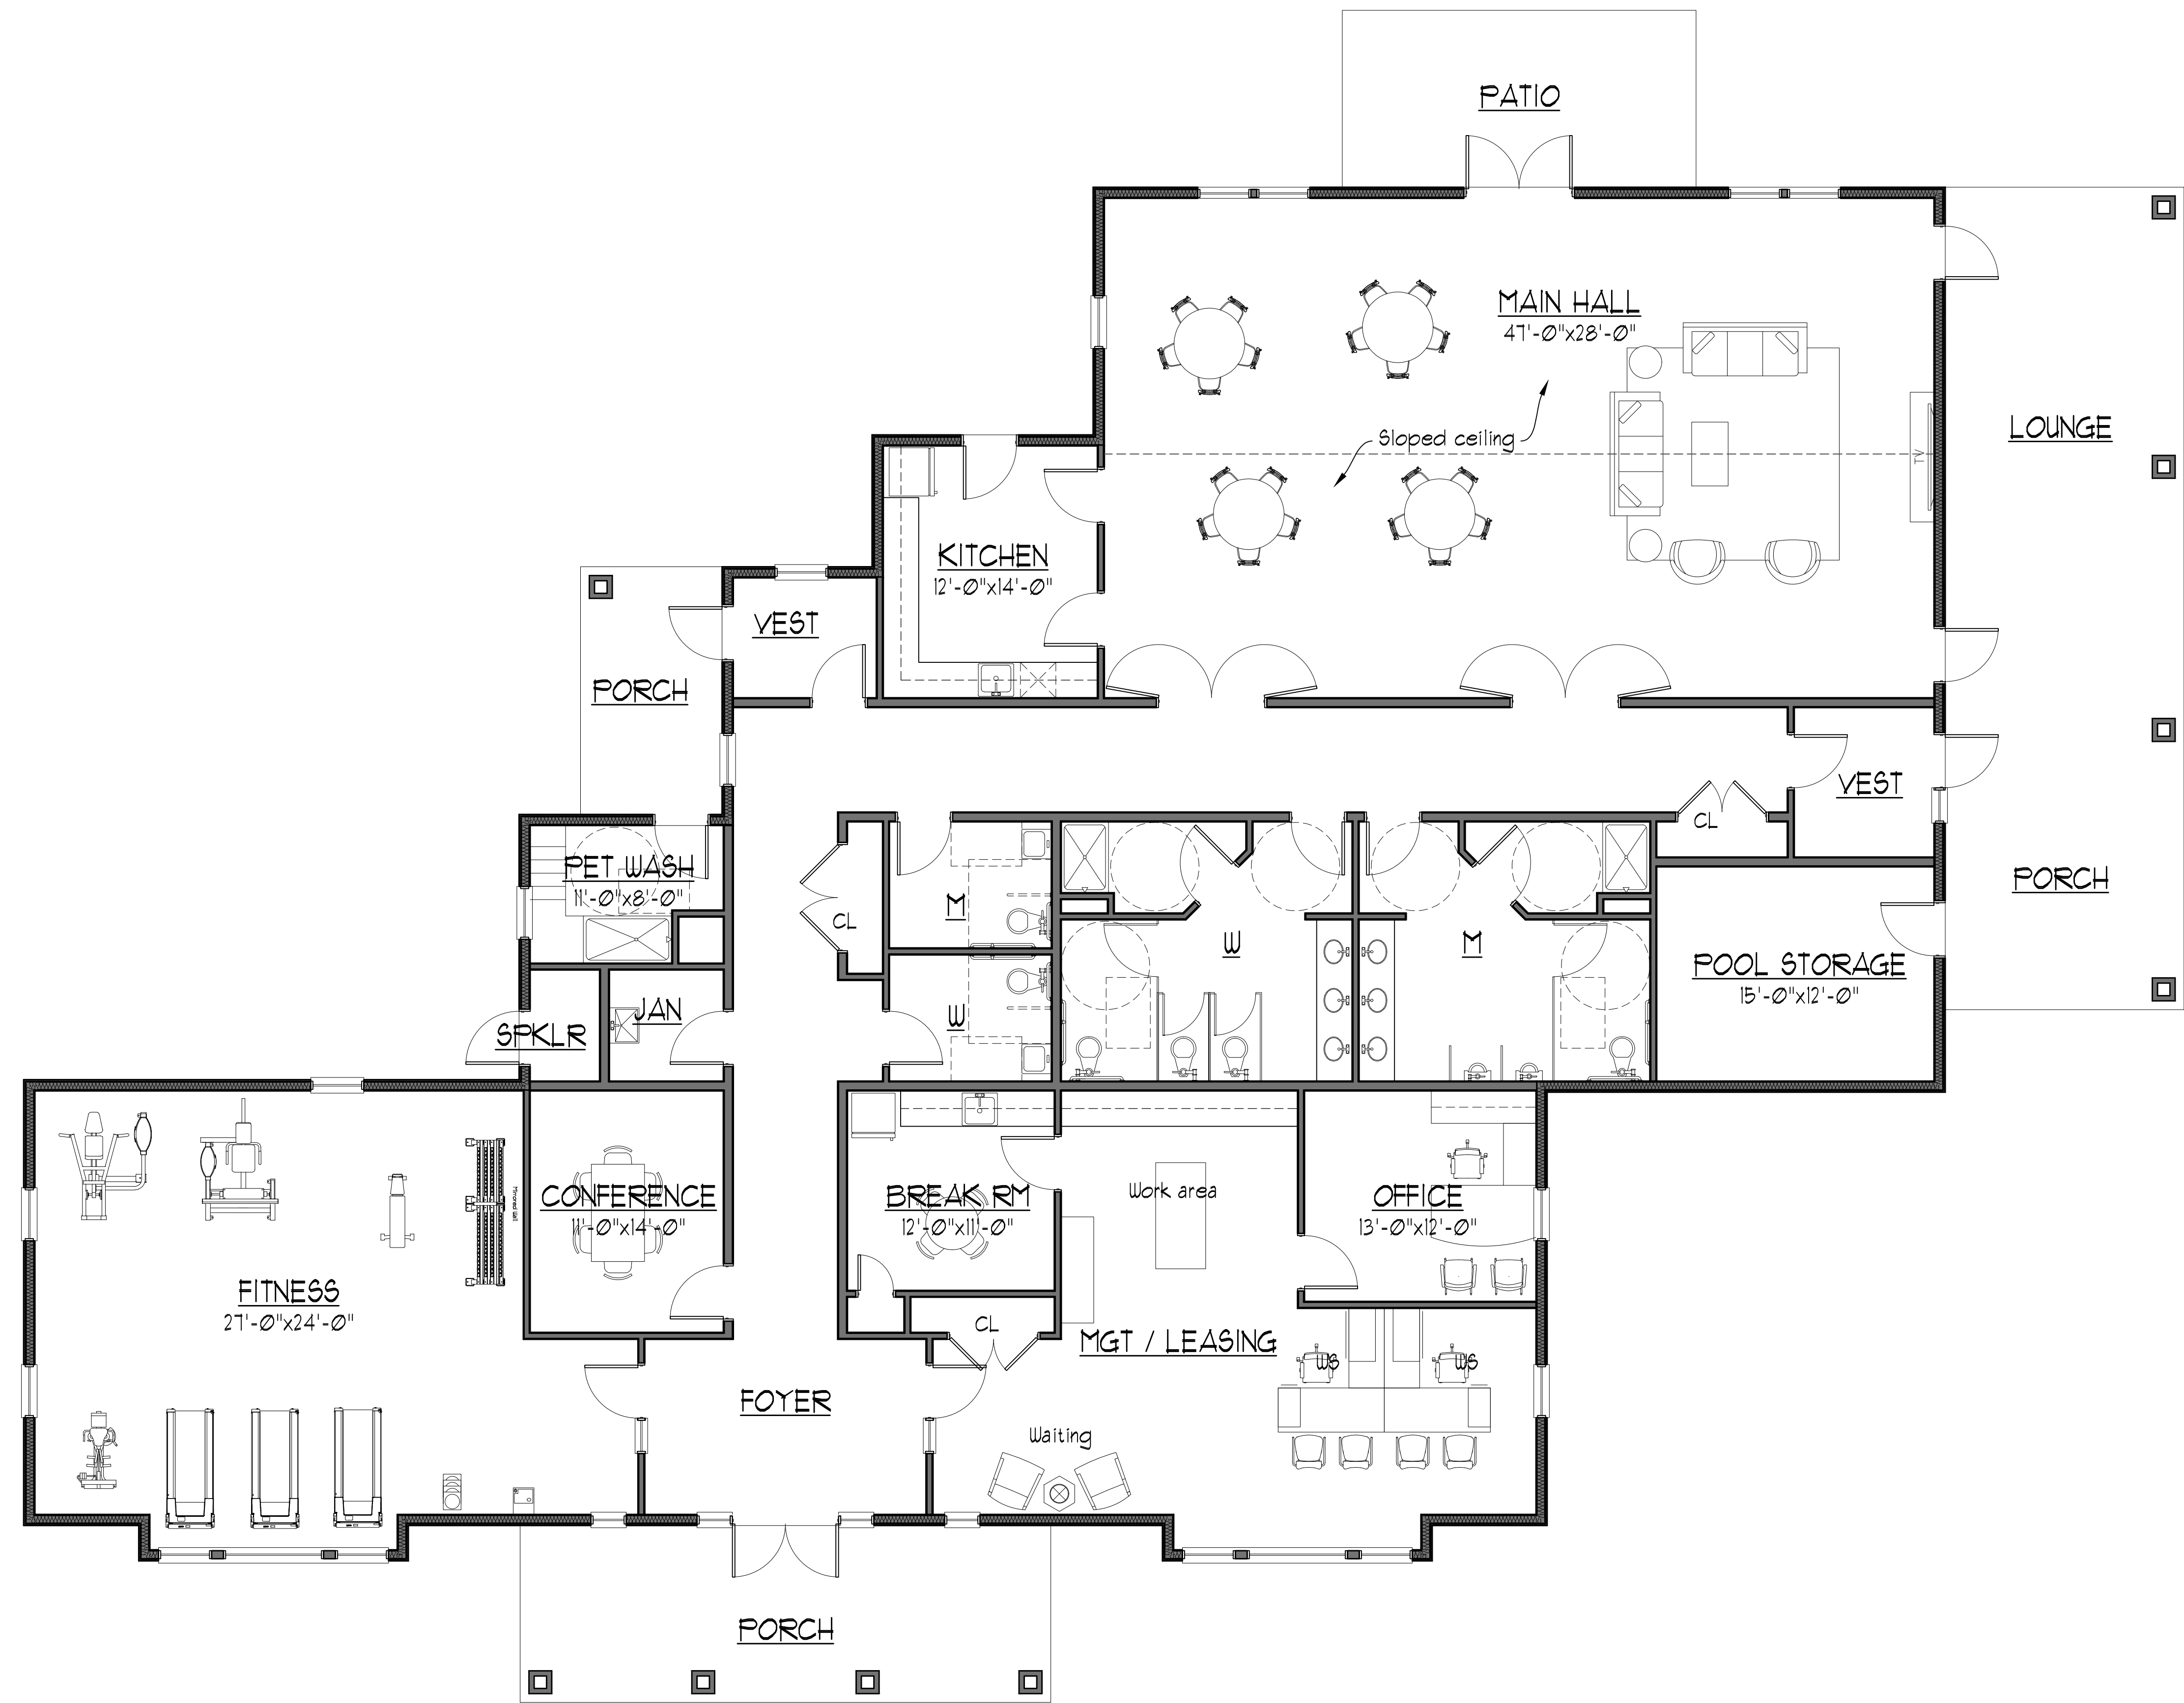

1 FLOOR PLAN
 SCALE: 3/16" = 1'-0"
 5552 Gross SF




① REAR ELEVATION
SCALE: 1/8"=1'-0"



③ LEFT ELEVATION
SCALE: 1/8"=1'-0"



② RIGHT ELEVATION
SCALE: 1/8"=1'-0"

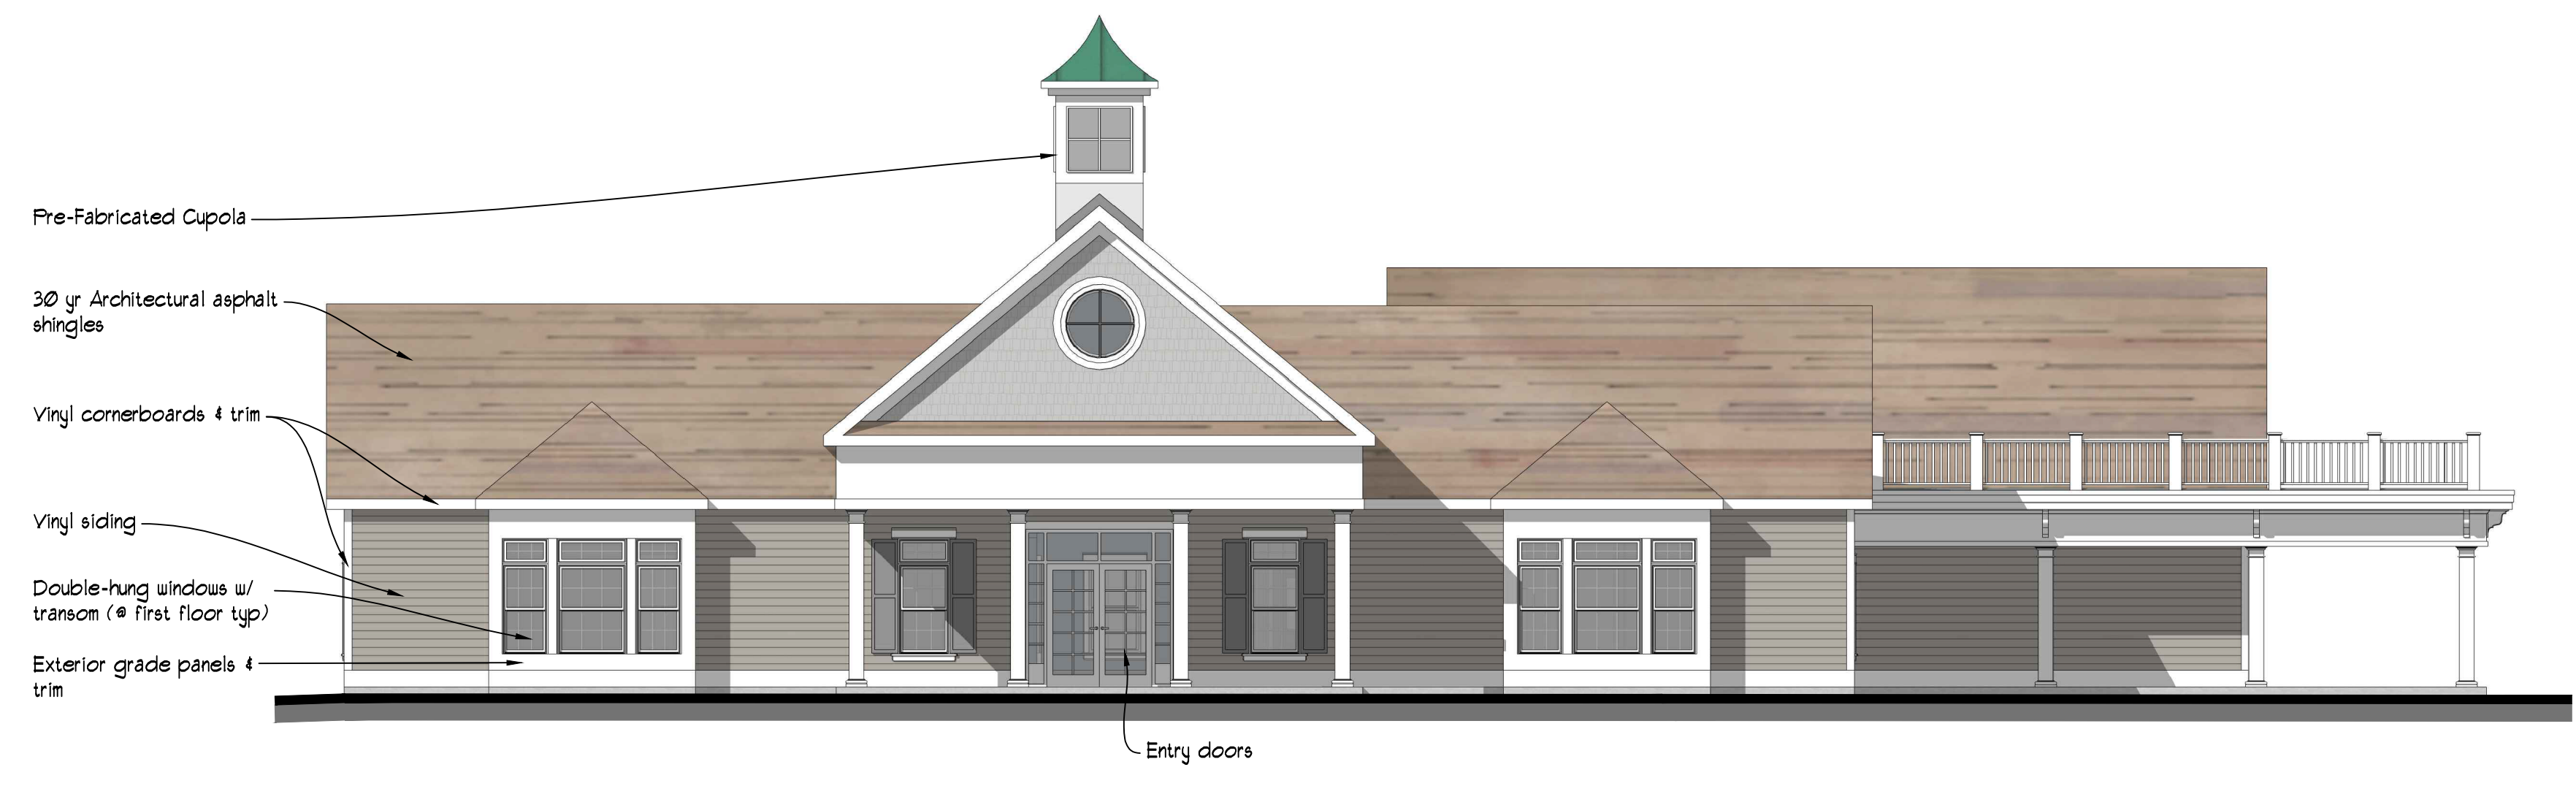

① FRONT ELEVATION
SCALE: 1/8"=1'-0"