


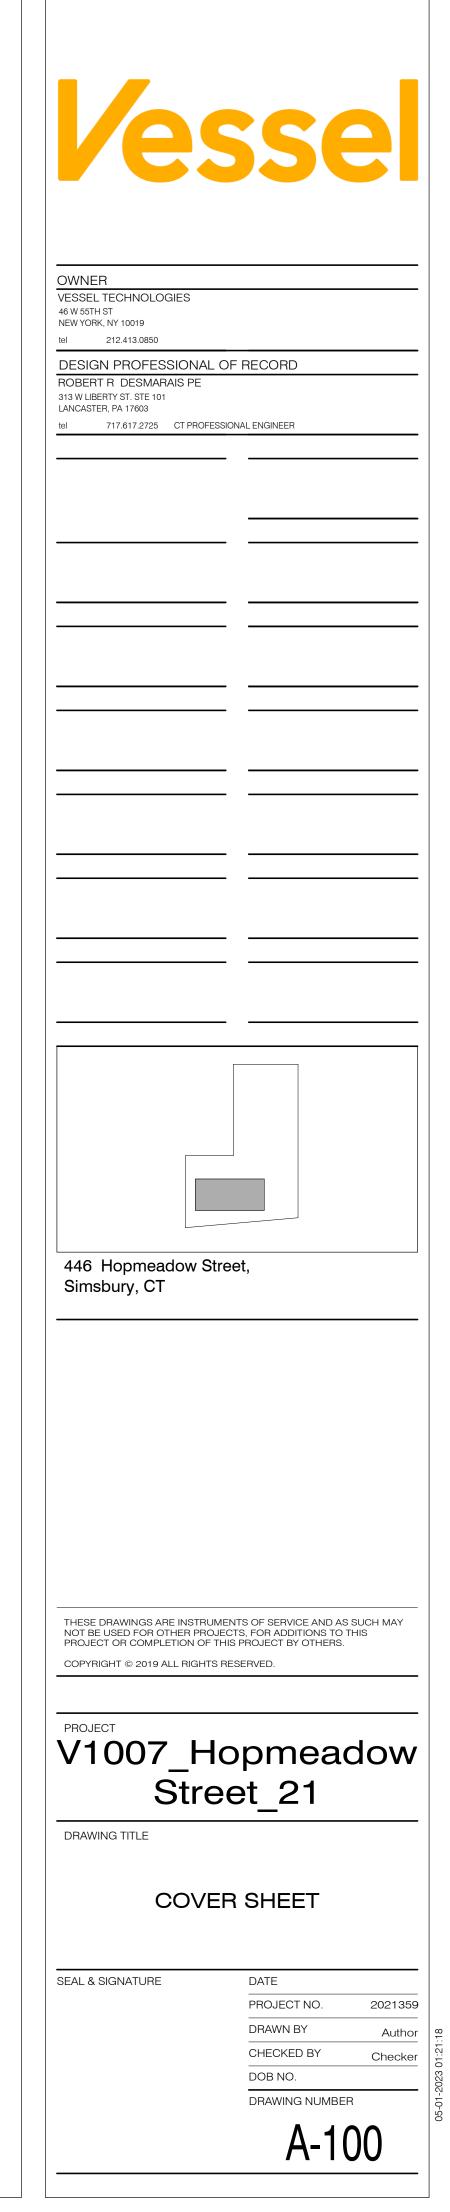


SHEET NUMBER	SHEET NAME
A-100	COVER SHEET
A-101	GROUND FLOOR PLAN
A-102	TYPICAL FLOOR PLAN
A-103	FRONT ELEVATION
A-104	BACK ELEVATION
A-105	SIDE ELEVATION 1
A-106	SIDE ELEVATION 2




FLOOR AREA -		14156.52 SF		ONE BEDROOM GROUND FLOOR UNITS	20	TH FLOOR UNITS ONE BEDROOM FOURTH FLOOR	<b>20</b> R UNITS 19				
OND FLOOR		13624.23 SF 13624.23 SF	TOTAL SECOND FLOOR UN	ONE BEDROOM SECOND FLOOR UNITS	20 19 TOTAL NUME	TWO BEDROOM FOURTH FLOOR	8 UNITS 01 80				
TH FLOOR		13624.23 SF		TWO BEDROOM SECOND FLOOR UNITS	01	TOTAL NUMBER OF ONE BEDROOM					
			TOTAL THIRD FLOOR UNIT	S	20	TOTAL NUMBER OF TWO BEDROOM	I UNITS 03				
				ONE BEDROOM THIRD FLOOR UNITS	19						
				TWO BEDROOM THIRD FLOOR UNITS	01						
	1	2	)	3	4	5	6	7	8	9	
	 _ <del>/</del>	13' - 9"	13' - 9"	13' - 9"	13' - 9"	13' - 9"	151' - 3" 13' - 9"	13' - 9"	13' - 9"	13' - 9"	
			/								
		BEDROOM	BEDROOM	4 BEDROOM	BEDR	DOM BEDROOM	BEDROOM	BEDROOM	BEDROOM	BEDROOM	
			<sub>T</sub>			·		·			
	BATHROOM	DRESSING AREA	BATHROOM DRESSING AREA	BATHROOM DRESSING AREA	BATHROOM DRESSING AF	EA BATHROOM DRESSING AREA	BATHROOM DRESSING AREA	BATHROOM DRESSING AREA	BATHROOM DRESSING AREA	BATHROOM DRESSING AREA	
	+ 		,   			·	+  -  - − − − − − − − − − −				
			l I								
	KITCHEN		KITCHEN	KITCHEN	KITCHEN	KITCHEN	KITCHEN	KITCHEN	KITCHEN	KITCHEN	
		G ROOM									
		,]	, ]								
							+1'-0"	CORRIDOR			
		G ROOM	LIVING ROOM	LIVING ROOM	LIVING ROOM	LIVING ROOM	LIVING ROOM	LIVING ROOM	LIVING ROOM	LIVING ROOM	
	KITCHEN	I I I	KITCHEN	KITCHEN	KITCHEN	KITCHEN	KITCHEN	KITCHEN	KITCHEN	KITCHEN	
						·					
	BATHROOM	DRESSING AREA		BATHROOM DRESSING AREA	BATHROOM DRESSING AR	EA BATHROOM DRESSING AREA	BATHROOM DRESSING AREA	BATHROOM DRESSING AREA	BATHROOM DRESSING AREA	BATHROOM DRESSING AREA	
		·   									
		L			- []	·		·		$\begin{bmatrix} - & - & - & - & - & - & - & - & - & - $	
		BEDROOM	BEDROOM	BEDROOM	BEDRO	DM BEDROOM	BEDROOM	BEDROOM	BEDROOM	BEDROOM	
											_


JRTH FLOOR UNITS	20
ONE BEDROOM FOURTH FLOOR UNITS	19
TWO BEDROOM FOURTH FLOOR UNITS	01
MBER OF DWELLING UNITS	80
TOTAL NUMBER OF ONE BEDROOM UNITS	77
TOTAL NUMBER OF TWO BEDROOM UNITS	03

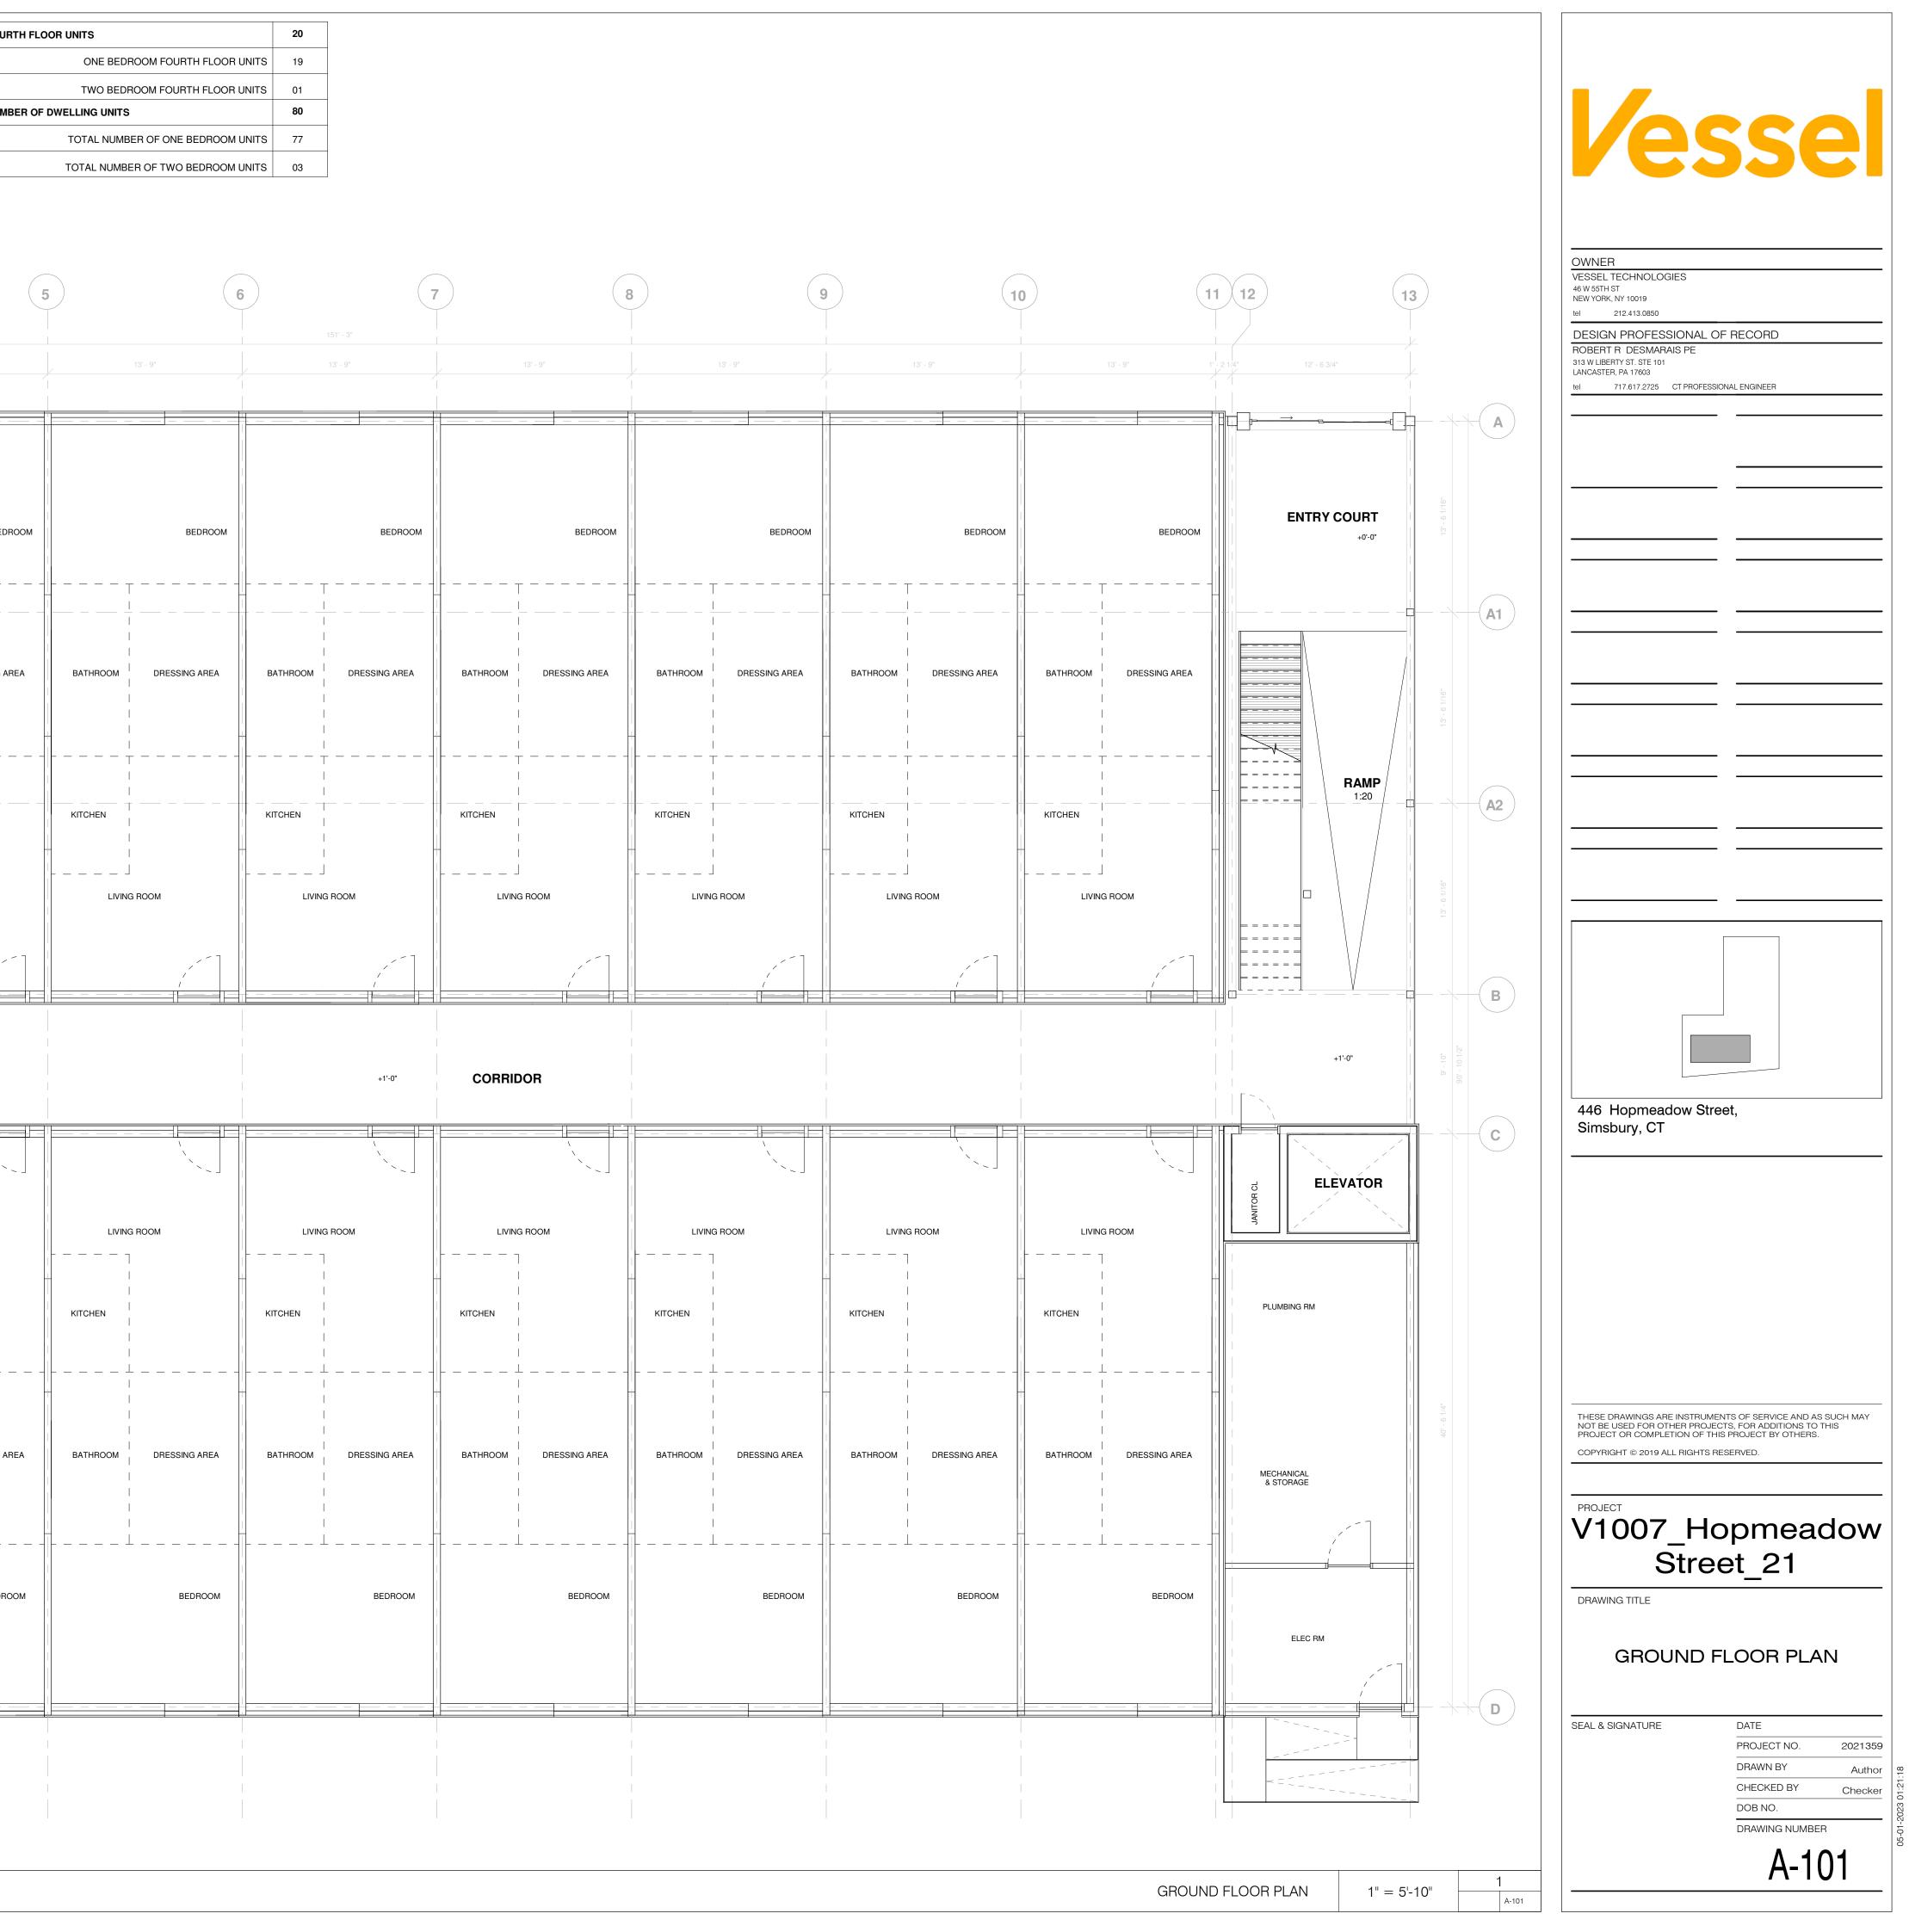

FLOOR AREA - GROUND FLOOR SECOND FLOOR THIRD FLOOR		14156.52 SF 13624.23 SF 13624.23 SF	TOTAL SECOND FLOOR U	ONE BEDROOM GROUND FLOOR UNITS	20 20 19 TOTAL	FOURTH FLOOR UNITS ONE BEDROOM FOURTH FI TWO BEDROOM FOURTH FI NUMBER OF DWELLING UNITS TOTAL NUMBER OF ONE BEDF	-OOR UNITS 01 80			
FOURTH FLOOR		13624.23 SF	TOTAL THIRD FLOOR UNI		<b>20</b> 19	TOTAL NUMBER OF TWO BEDF				
		2		3		5	<b>6</b> 151' - 3"	7	8	9
		- 9"	13' - 9"	13' - 9"	13' - 9"	13'-9"	13'-9"	13' - 9"	13' - 9"	
		BEDROOM	BEDROOM	BEDROOM	BEI	BEDROOM	BEDROOM	A BEDROOM	BEDROOM	BEDROOM
	BATHROOM   	DRESSING AREA    B/	ATHROOM   DRESSING AREA   	BATHROOM DRESSING AREA	BATHROOM DRESSING	AREA BATHROOM DRESSING AREA   I I   I I   I I   I I   I I   I I   I I   I I   I I   I I   I I   I I   I I   I I   I I   I I	BATHROOM DRESSING AREA	BATHROOM DRESSING AREA	BATHROOM DRESSING AREA	BATHROOM DRESSING AREA
	KITCHEN		ICHEN					KITCHEN	KITCHEN	
							CORRIDOR			
			LIVING ROOM	LIVING ROOM						LIVING ROOM
	BATHROOM	DRESSING AREA B/	ATHROOM   DRESSING AREA	BATHROOM DRESSING AREA	BATHROOM   DRESSING /	AREA BATHROOM DRESSING AREA	BATHROOM DRESSING AREA	BATHROOM   DRESSING AREA	BATHROOM DRESSING AREA	BATHROOM DRESSING AREA E
		BEDROOM	BEDROOM	BEDROOM	BEDF	OOM BEDROOM	BEDROOM	BEDROOM	BEDROOM	BEDROOM

JRTH FLOOR UNITS				
ONE BEDROOM FOURTH FLOOR UNITS	19			
TWO BEDROOM FOURTH FLOOR UNITS	01			
IBER OF DWELLING UNITS	80			
TOTAL NUMBER OF ONE BEDROOM UNITS	77			
TOTAL NUMBER OF TWO BEDROOM UNITS	03			

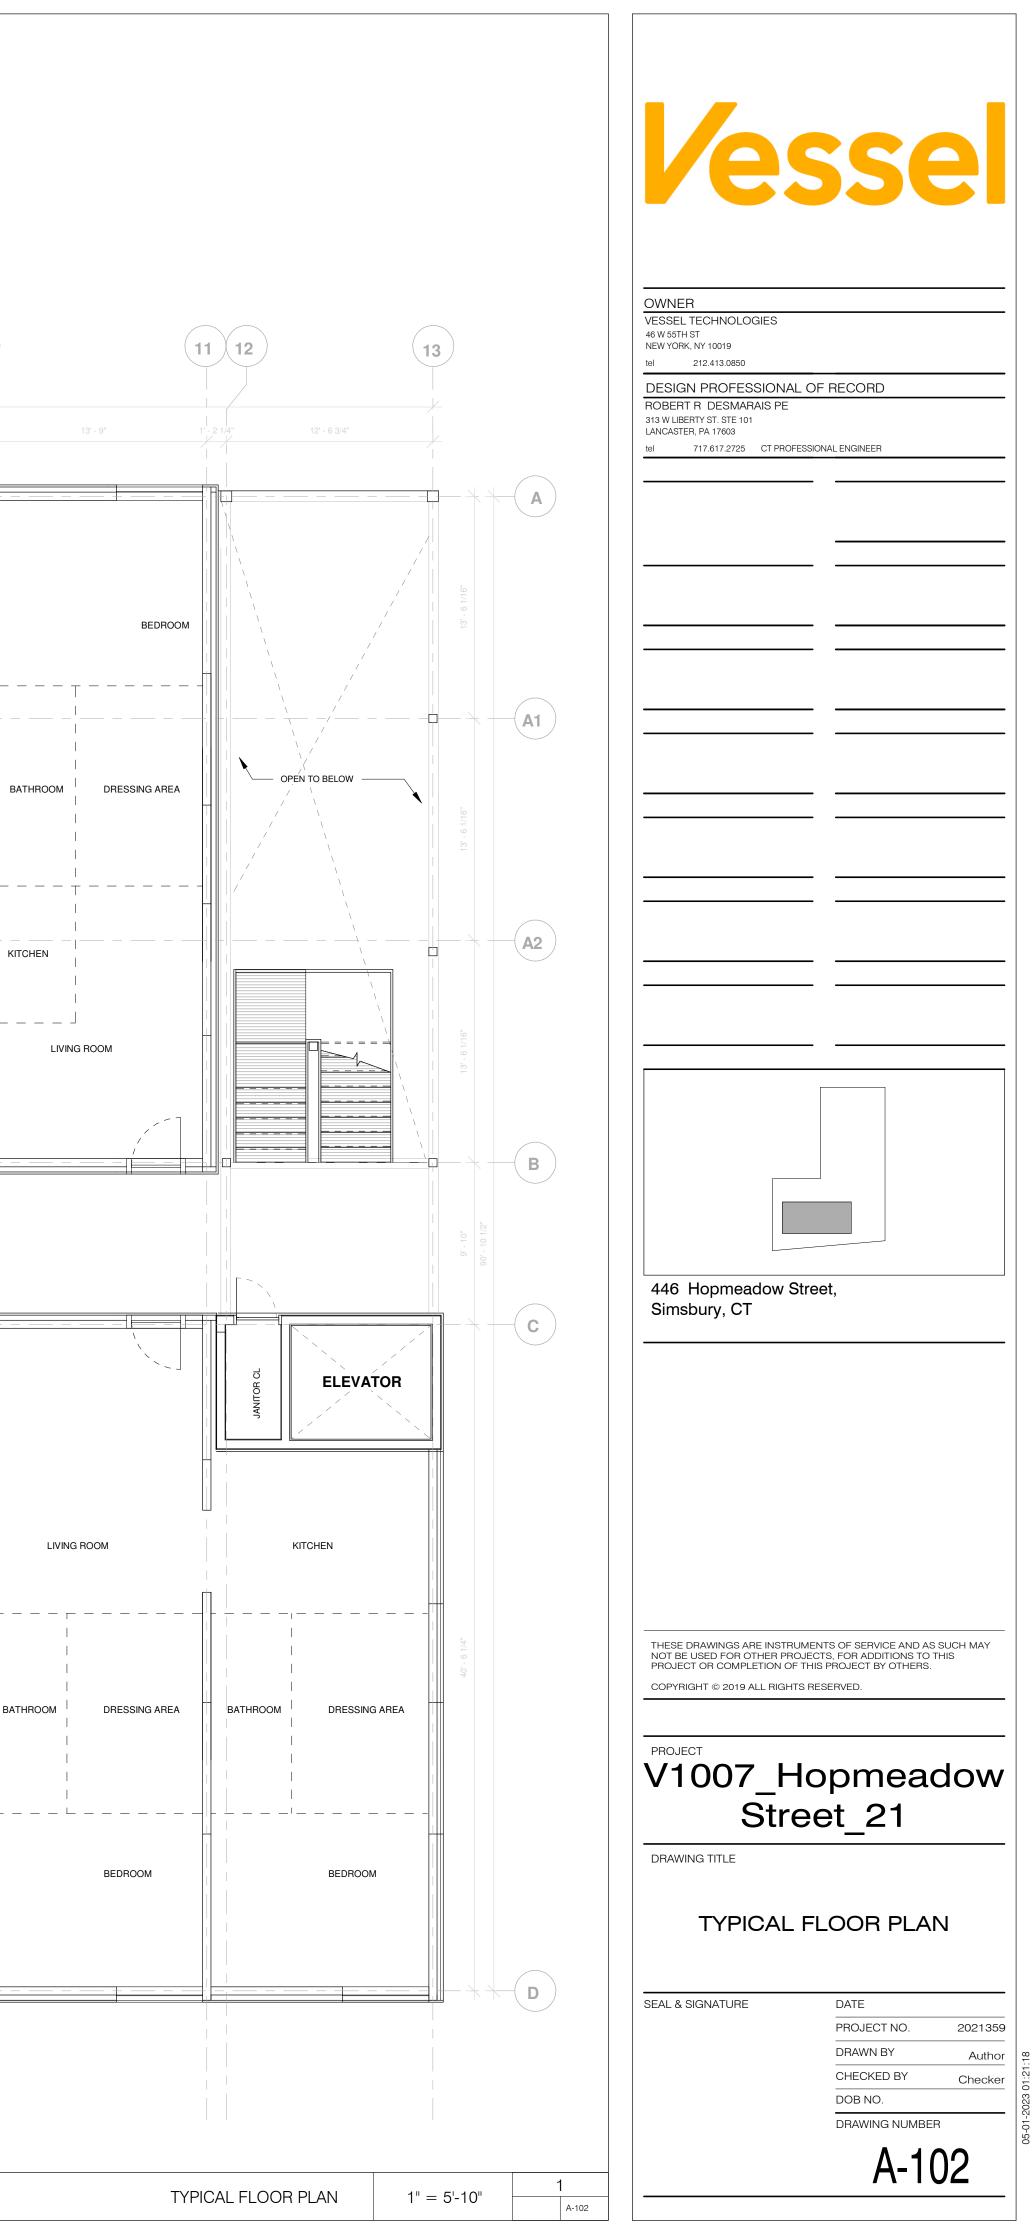


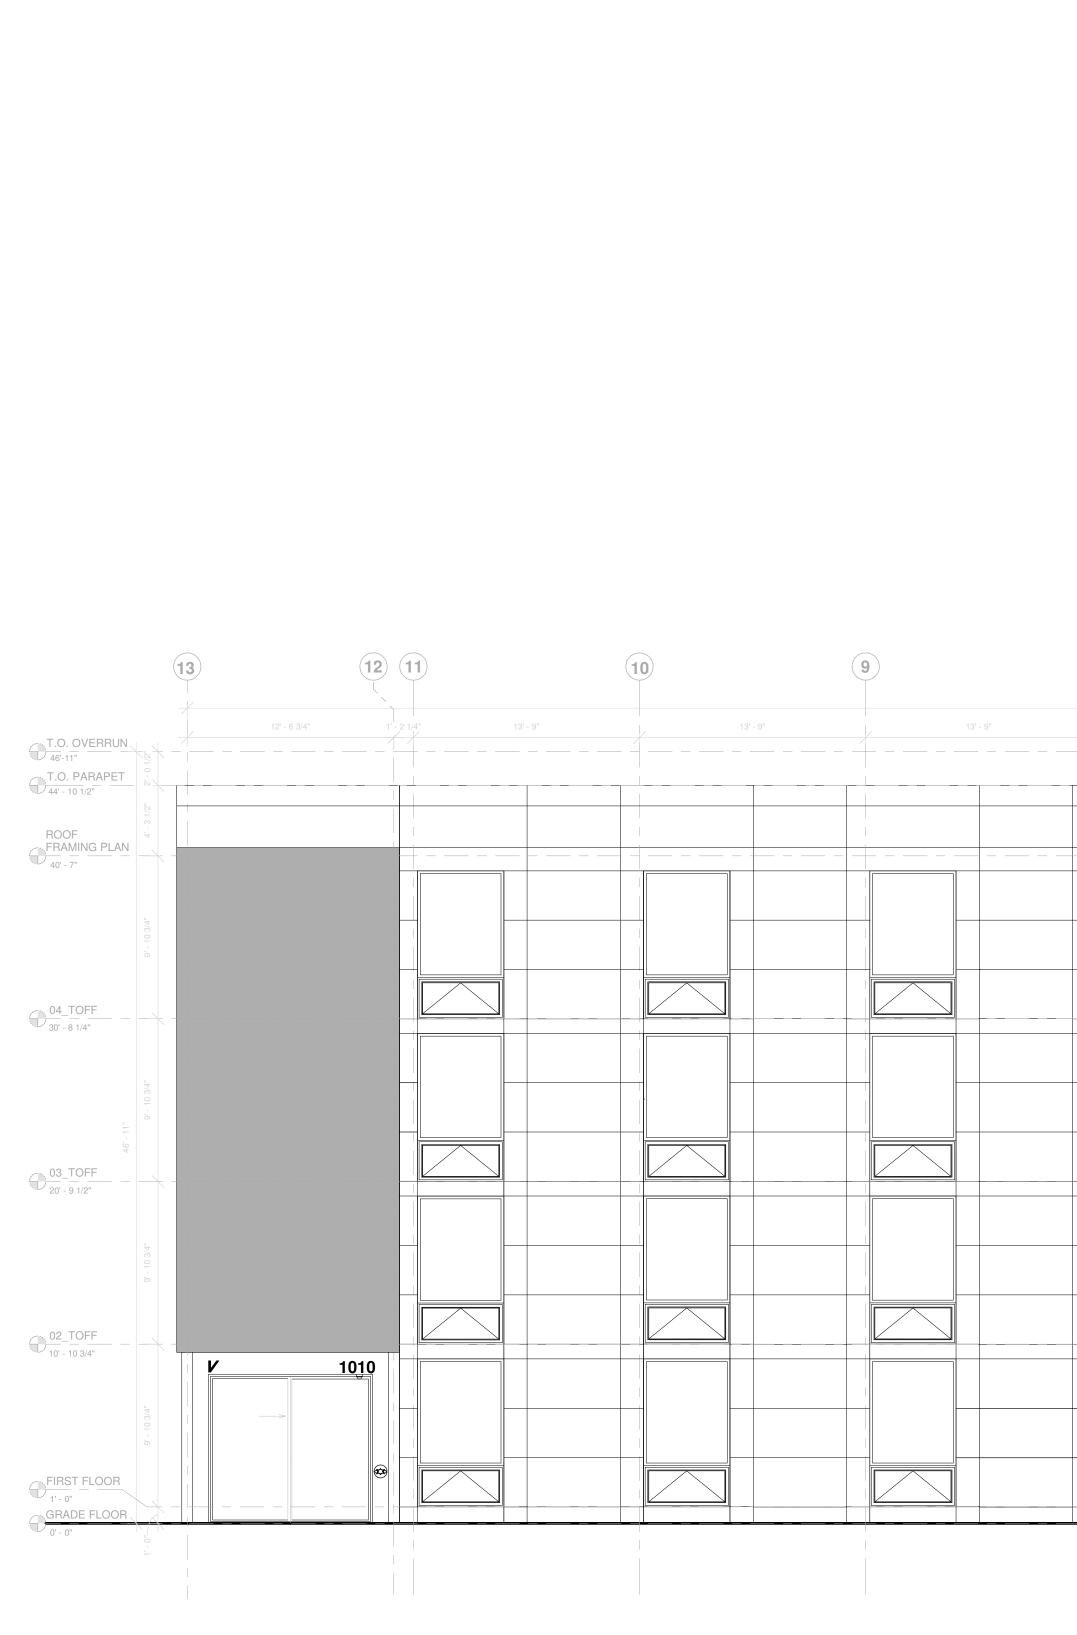



8	7	6	5	4	3
13' - 9"	13' - 9"	13' - 9"	13' - 9"	13' - 9"	

	Vessel
	OWNER   VESSEL TECHNOLOGIES   46 W 55TH ST   NEW YORK, NY 10019   tel 212.413.0850   DESIGN PROFESSIONAL OF RECORD   ROBERT R DESMARAIS PE   313 W LIBERTY ST. STE 101   LANCASTER, PA 17603   tel 717.617.2725   CT PROFESSIONAL ENGINEER
	446 Hopmeadow Street,
	Simsbury, CT
	THESE DRAWINGS ARE INSTRUMENTS OF SERVICE AND AS SUCH MAY NOT BE USED FOR OTHER PROJECTS, FOR ADDITIONS TO THIS PROJECT OR COMPLETION OF THIS PROJECT BY OTHERS. COPYRIGHT © 2019 ALL RIGHTS RESERVED.
	V1007_Hopmeadow Street_21
	FRONT ELEVATION
	SEAL & SIGNATURE DATE PROJECT NO. 2021359 DRAWN BY Author CHECKED BY Checker
= 5'-10"	DRAWIN BY Author CHECKED BY Checker DOB NO. DRAWING NUMBER A-103


	2	1
13' - 9"	13' - 9"	/ / 
		+ +

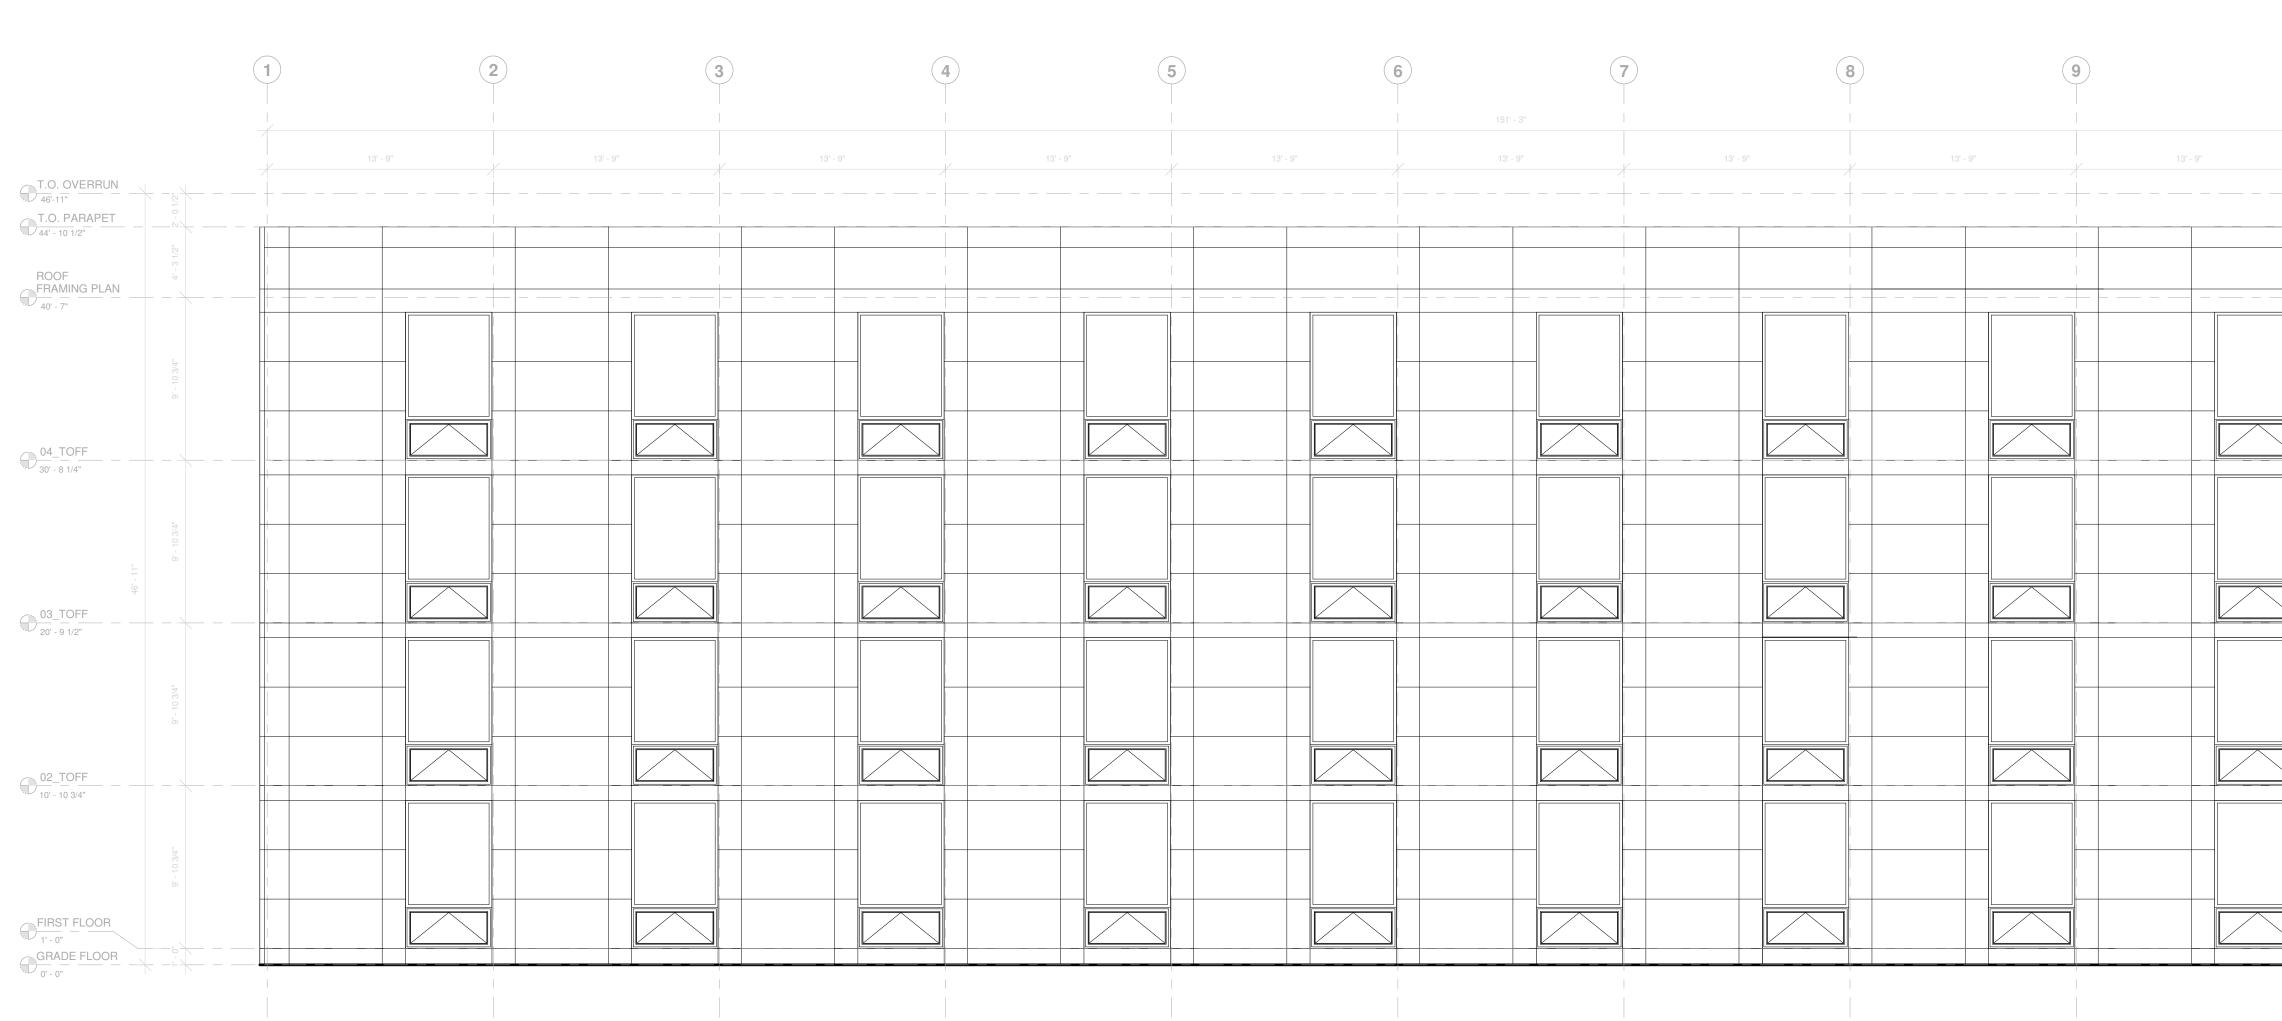

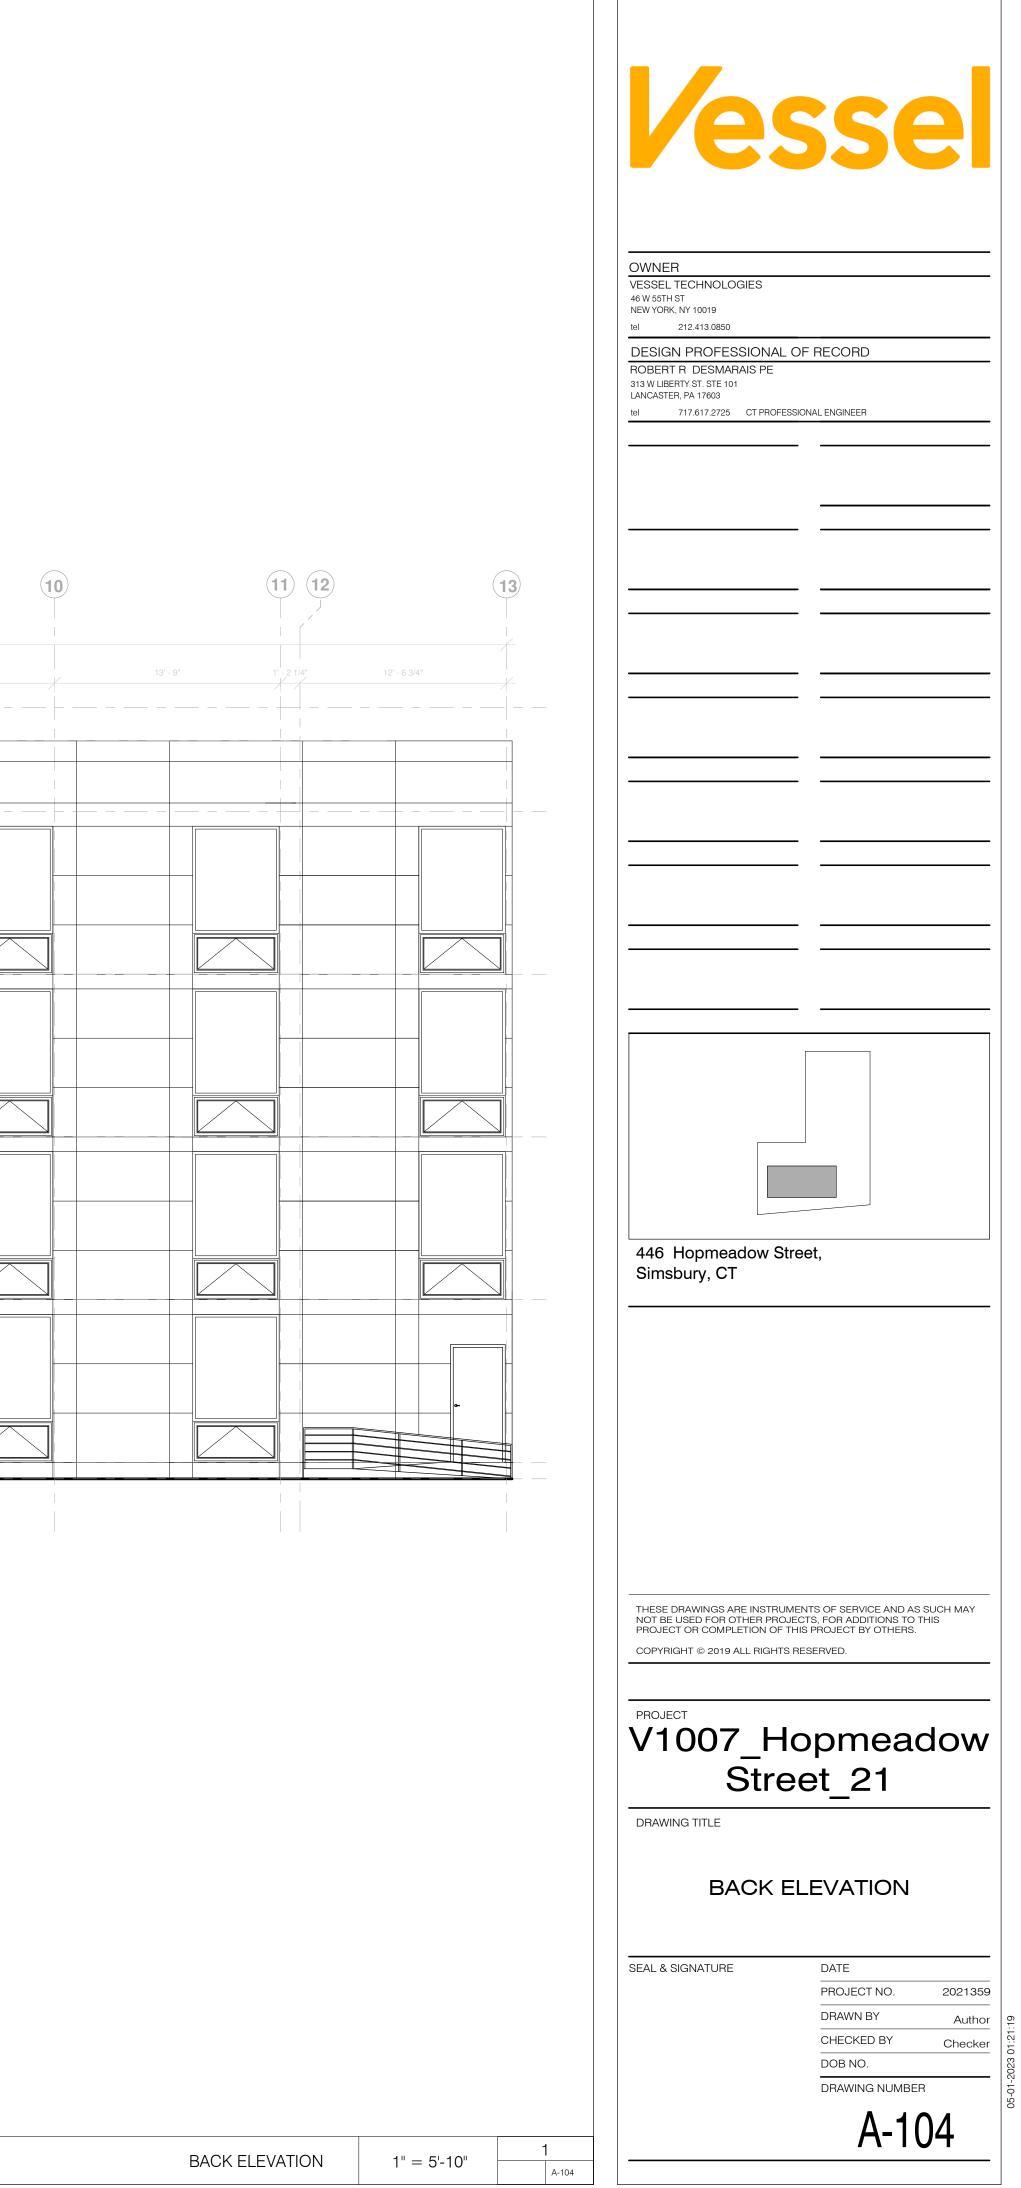

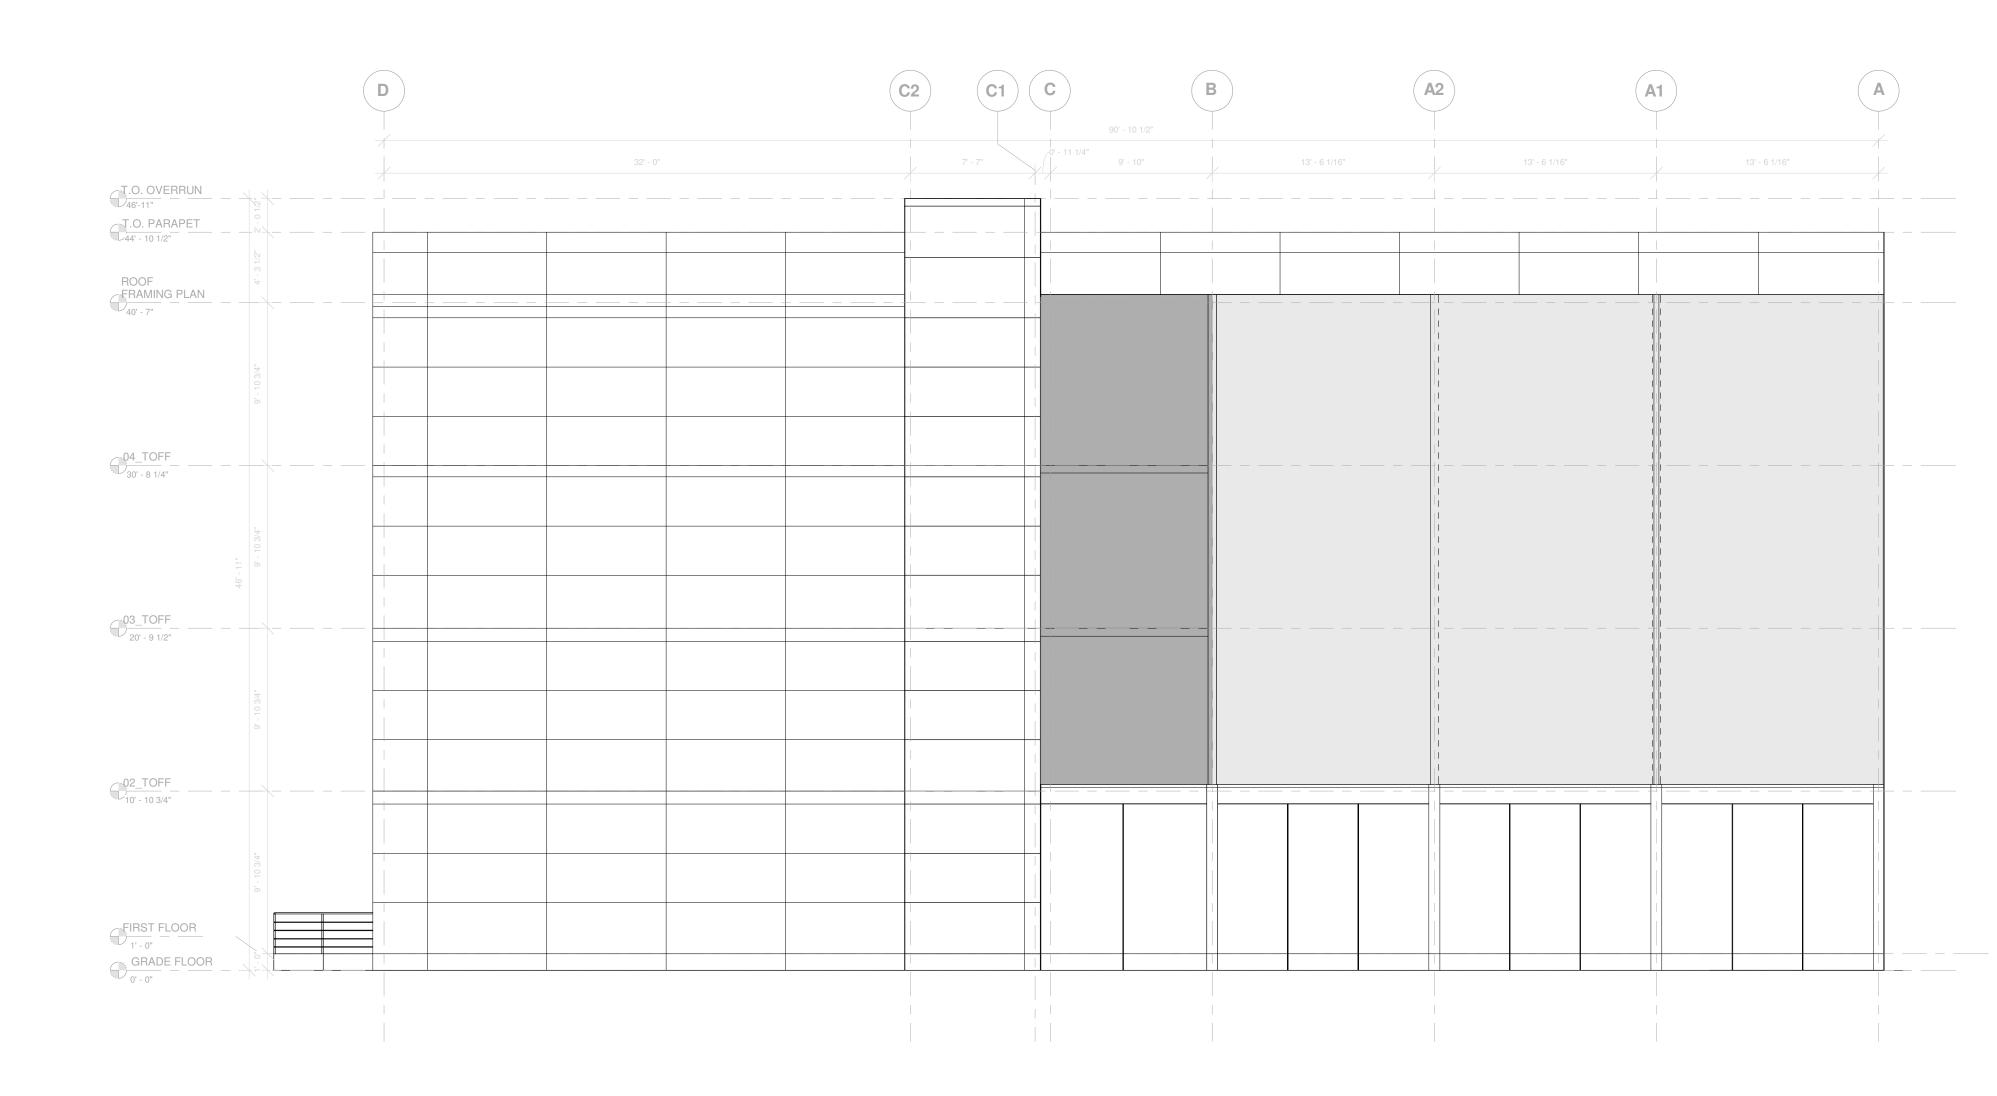

Ve	<b>SSe</b>
OWNER VESSEL TECHNOLOGIES 46 W 55TH ST NEW YORK, NY 10019 tel 212.413.0850 DESIGN PROFESSIONA ROBERT R DESMARAIS PE 313 W LIBERTY ST. STE 101	L OF RECORD
LANCASTER, PA 17603 tel 717.617.2725 CT PROF	FESSIONAL ENGINEER
446 Hopmeadow S	Street
Simsbury, CT	
	UMENTS OF SERVICE AND AS SUCH MAY OJECTS, FOR ADDITIONS TO THIS
COPYRIGHT © 2019 ALL RIGH	
PROJECT <b>V1007 H</b>	lopmeadow
Stro	eet_21
DRAWING TITLE	
SIDE E	LEVATION 1
SEAL & SIGNATURE	DATE PROJECT NO. 202135
	DRAWN BY Author CHECKED BY Checke
	A-105

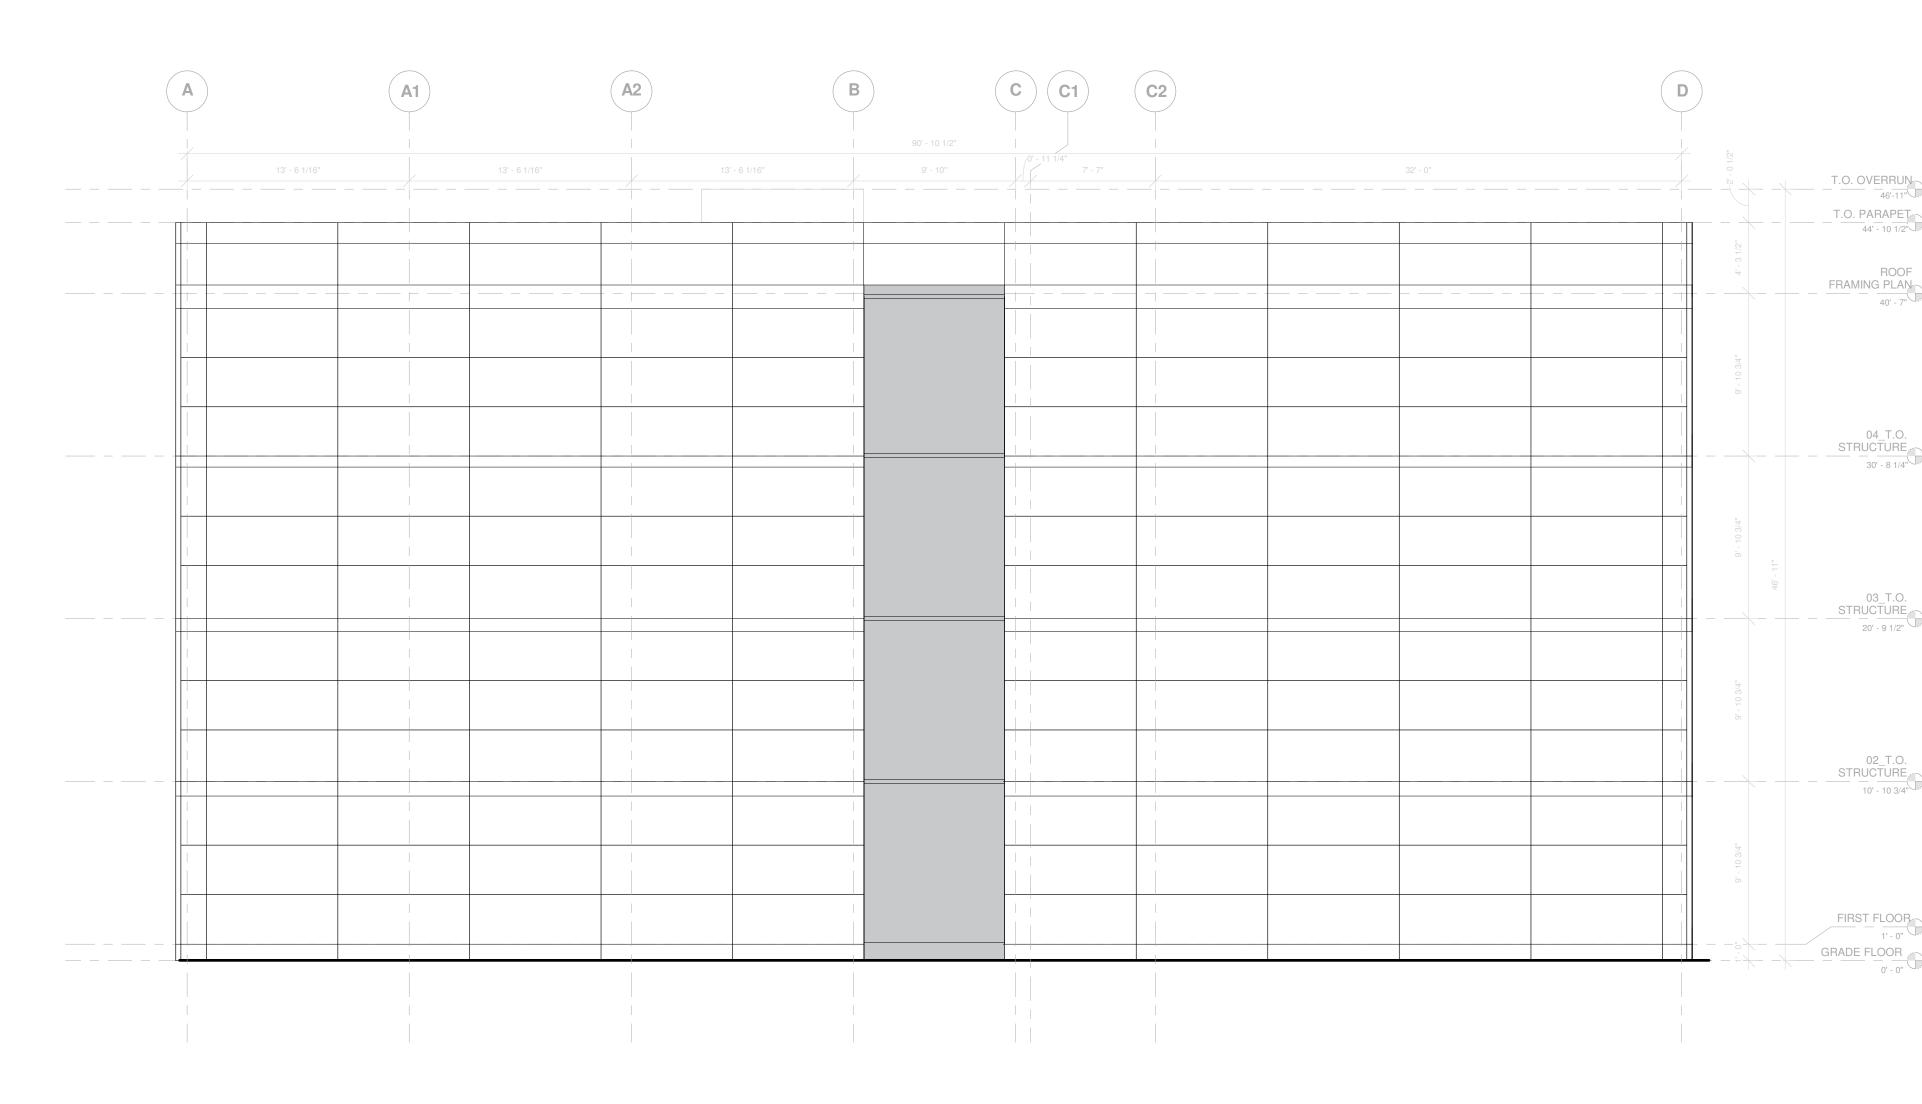

				Ves	Sel
				OWNER VESSEL TECHNOLOGIES 46 W 55TH ST NEW YORK, NY 10019 tel 212.413.0850 DESIGN PROFESSIONAL OF	RECORD
				ROBERT R DESMARAIS PE 313 W LIBERTY ST. STE 101 LANCASTER, PA 17603 tel 717.617.2725 CT PROFESSION	AL ENGINEER
				446 Hopmeadow Stree Simsbury, CT	ıt,
B-D					
<sup>B</sup> ⊕ -⊕				THESE DRAWINGS ARE INSTRUMENT NOT BE USED FOR OTHER PROJECT PROJECT OR COMPLETION OF THIS	S, FOR ADDITIONS TO THIS PROJECT BY OTHERS.
				PROJECT V1007_Ho Stree	pmeadow
				DRAWING TITLE SIDE ELEV	VATION 2
					PROJECT NO. 2021359 DRAWN BY Author CHECKED BY Checker DOB NO. DRAWING NUMBER A-106
SIDE EL	EVATION 2	1" = 5'-10"	1 A-106		

