



2 FRONT ENTRY ELEVATION
EL 1 SCALE: 1/4" = 1'-0"



1 DRIVE-THRU ELEVATION
EL 1 SCALE: 1/4" = 1'-0"



Restaurant Support Office
6800 Bishop Road, Plano, TX 75024
Tele: 972-769-3100 Fax: 972-769-3101

STORE:
RAISING CANE'S RESTAURANT
ALBANY TPK. & BUSHY HILL RD.
SIMSBURY, CT, 06092
PROTOTYPE: P4-V-Av
SCHEME: B
RESTAURANT #RC935
VERSION: 2022-3.0 RELEASE 1.05.2022



Lakewood, Ohio 44107
17710 Detroit Avenue
Phone (216) 521-5134
Fax (216) 521-4824
www.adaarchitects.com

THIS DOCUMENT CONTAINS INFORMATION PROPRIETARY TO ADA ARCHITECTS, INC. UNAUTHORIZED USE OF THESE DOCUMENTS IS EXPRESSLY PROHIBITED UNLESS AGREED UPON IN WRITING.

ENGINEER INFORMATION:


SHEET REVISIONS

#	DATE	TYPE
1		
2		
3		
4		
5		
6		
7		
8		
9		
10		

EXTERIOR ELEVATIONS

DATE: 04/19/23
JOB NO. 22031

EL 1
SHEET NO.

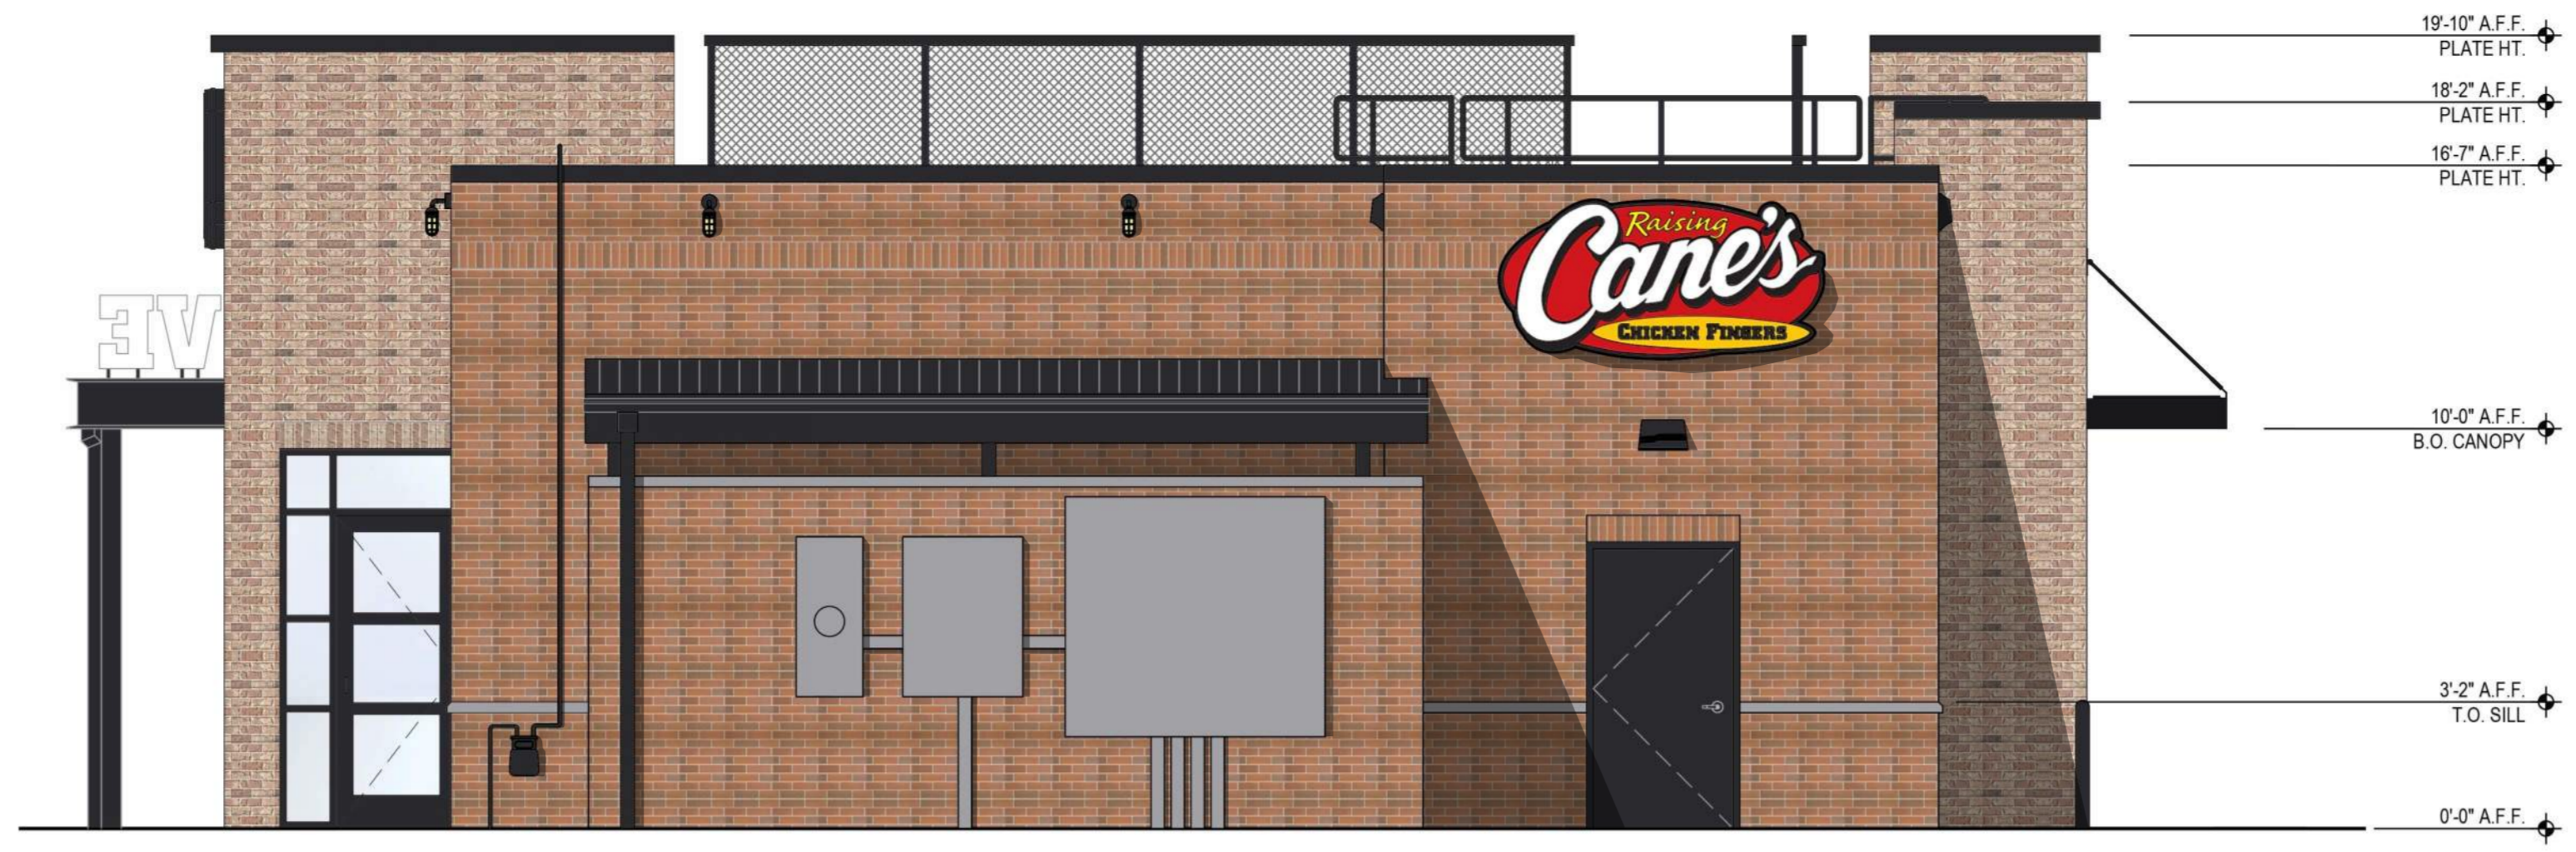

2 REAR ELEVATION
EL 2 SCALE: 1/4" = 1'-0"



1 SIDE ENTRY ELEVATION
EL 2 SCALE: 1/4" = 1'-0"



Restaurant Support Office
6800 Bishop Road, Plano, TX 75024
Tele: 972-769-3100 Fax: 972-769-3101

STORE:
RAISING CANE'S RESTAURANT
ALBANY TPK. & BUSHY HILL RD.
SIMSBURY, CT, 06092
PROTOTYPE: P4-V-Av
SCHEME: B
RESTAURANT #RC935
VERSION: 2022-3.0 RELEASE 1.05.2022



Lakewood, Ohio 44107
17710 Detroit Avenue
Phone (216) 521-5134
Fax (216) 521-4824
www.adaarchitects.com

THIS DOCUMENT CONTAINS INFORMATION PROPRIETARY TO ADA ARCHITECTS, INC. UNAUTHORIZED USE OF THESE DOCUMENTS IS EXPRESSLY PROHIBITED UNLESS AGREED UPON IN WRITING.

ENGINEER INFORMATION:

SHEET REVISIONS

#	DATE	TYPE
1		
2		
3		
4		
5		
6		
7		
8		
9		
10		

EXTERIOR ELEVATIONS

DATE: 04/19/23
JOB NO. 22031

EL 2
SHEET NO.