

HOPMEADOW STREET - RTE 10/202

N/F 34 HOPMEADOW STREET
REALTY CO. LLC
34 HOPMEADOW STREET
VOL. 935 PG. 540

N/F 2 HOPMEADOW STREET
REALTY CO. LLC
2 HOPMEADOW STREET
VOL. 896 PG. 695

PROPOSED DAYCARE
188' X 80'
FP-1985

280' BUILDING
SEE THE MASTER PLAN

STORM WATER QUALITY
PLANTINGS #1


STORM WATER QUALITY
PLANTINGS #2

STORM WATER QUALITY
PLANTINGS #3

STORM WATER QUALITY
PLANTINGS #1

STORM WATER QUALITY
PLANTINGS #4

INLAND
WETLANDS

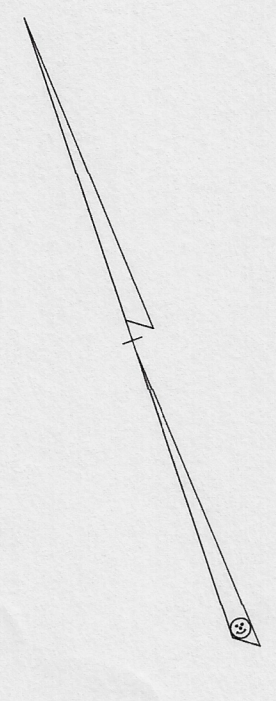

REVISIONS:

TO MY KNOWLEDGE AND BELIEF THIS MAP IS
SUBSTANTIALLY CORRECT AS NOTED HEREON.

NOT VALID UNLESS LIVE SIGNATURE AND EMBOSSED SEAL IS AFFIXED
DENNY LAND SURVEYING & CONSULTING, LLC
2 TUNNIS RD. STE. 214 TARIFFVILLE, CT 06081


SITE PLAN
PREPARED FOR
CHILDCARE CENTER DREAM DEVELOPERS OF CT
PARCEL 1C - 34 HOPMEADOW STREET
SIMSBURY, CONNECTICUT

SCALE
1" = 30'

DATE
3/8/24

SHEET NO.
1

GRAPHIC SCALE
(IN FEET)

 

1 inch = 30 ft.