


Revisions:	
1	5/6/24: Design Review

DIBATTISTO ASSOCIATES, LLC
DESIGN & ENGINEERING
5 Creamery Brook, East Granby, Ct.
06026
860-653-4432, www.dibattisto.com

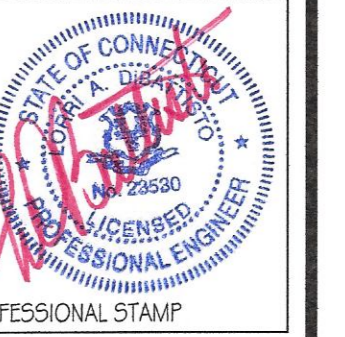


BPS PERIODONTICS OF SIMSBURY
619 HOPMEADOW STREET
SIMSBURY, CT


Project: DA23-102
Prepared By: CAB
Reviewed By: LAD
Date: May 6, 2024

Architectural Plan
Floor Plans


A1.0

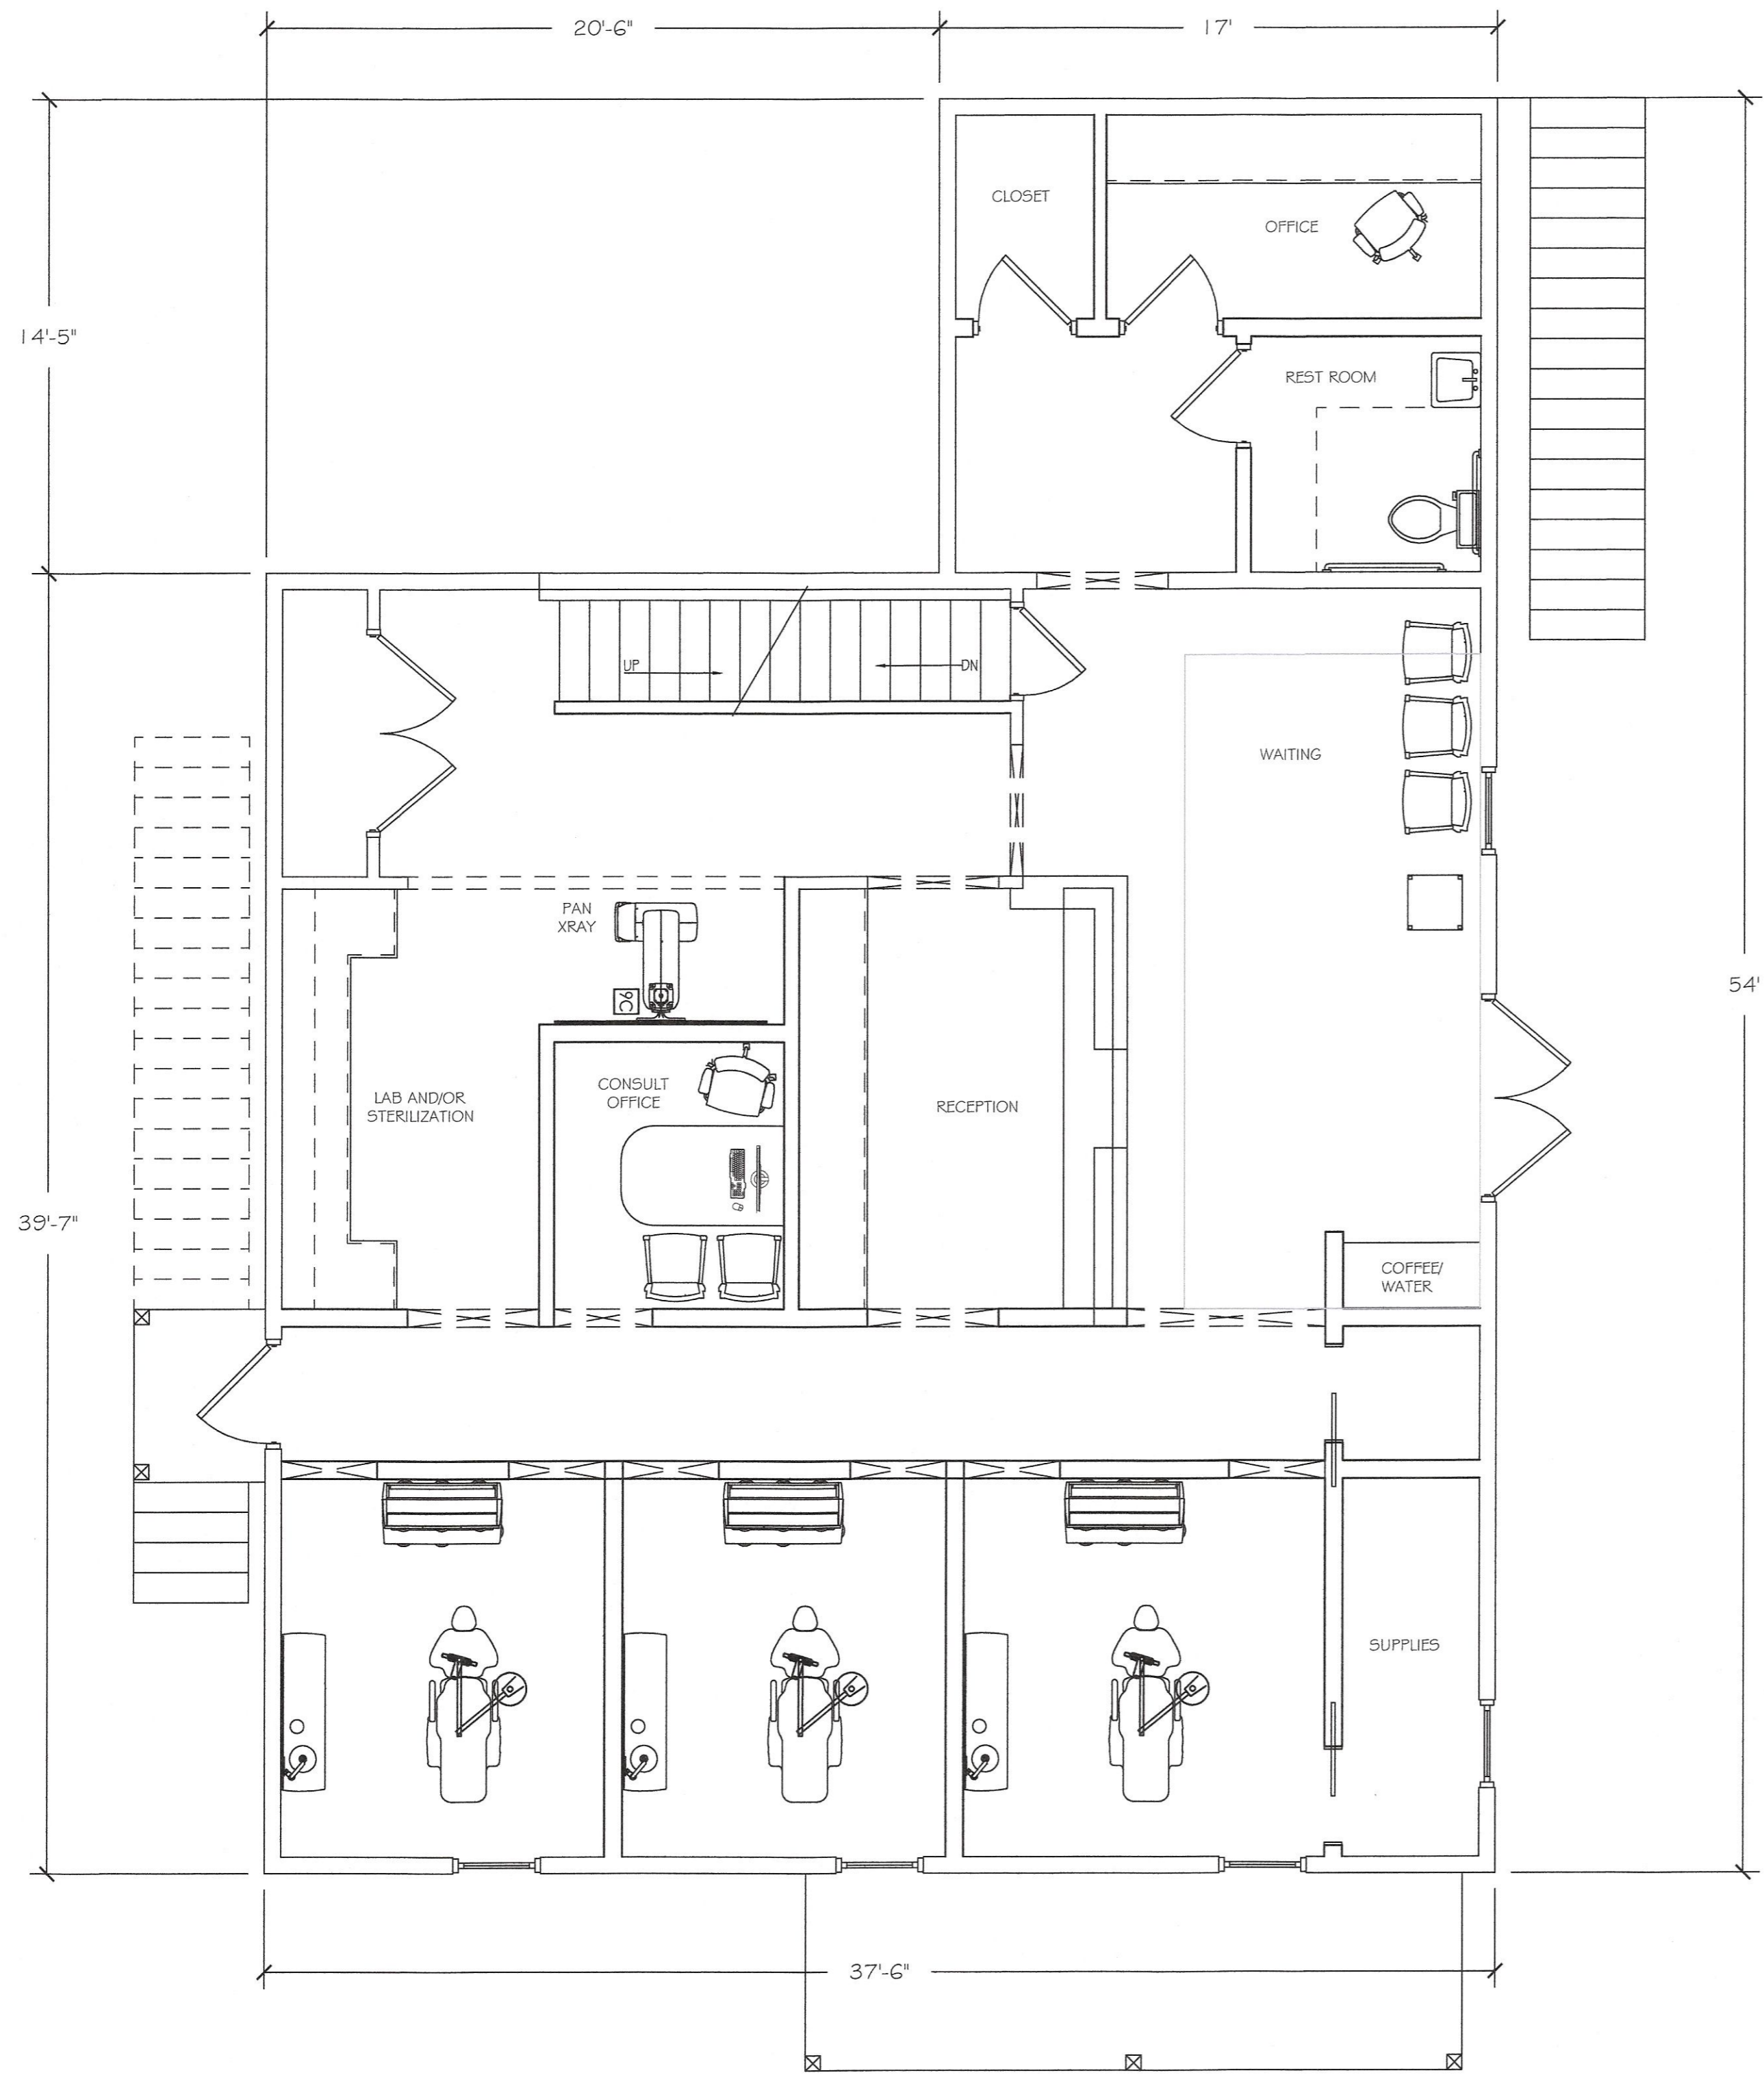

FIRST FLOOR PLAN
SCALE: 1/4" = 1'-0"

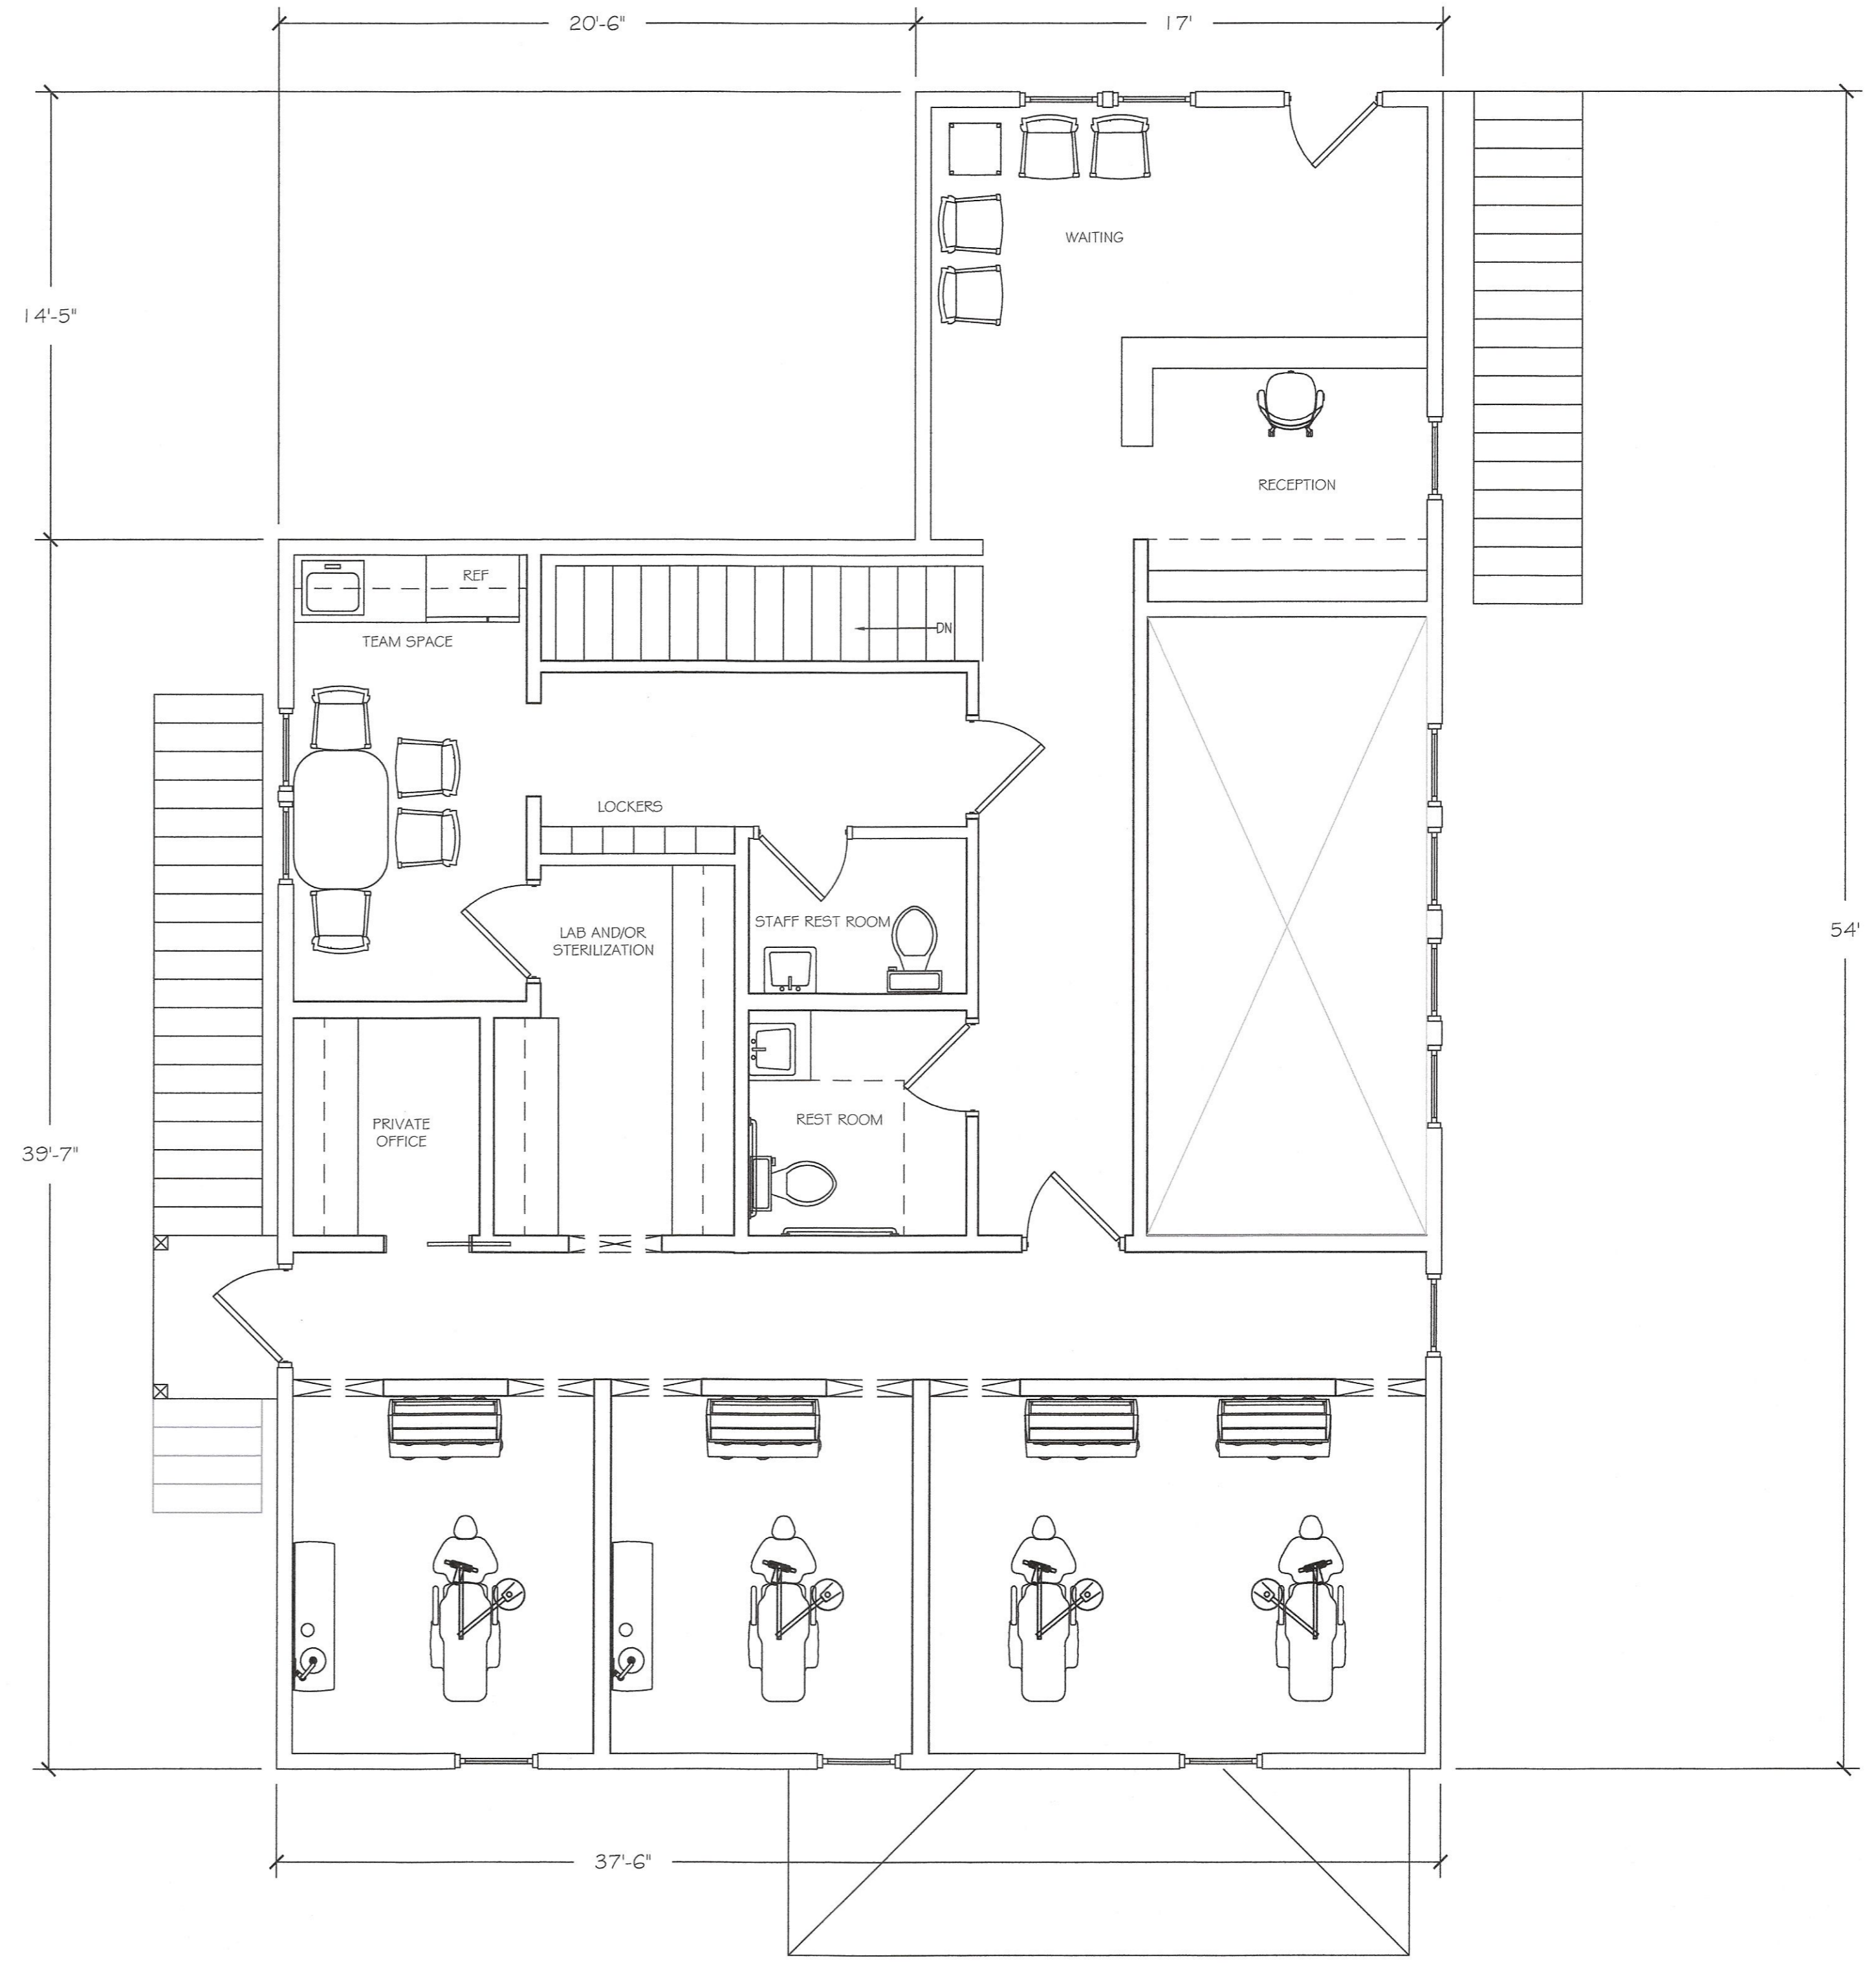

SECOND FLOOR PLAN
SCALE: 1/4" = 1'-0"

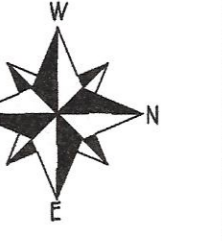

Revisions:	
1	5/6/24: Design Review



REAR ELEVATION VIEW
SCALE: 1/4" = 1'-0"



LEFT ELEVATION VIEW
SCALE: 1/4" = 1'-0"




FRONT ELEVATION VIEW
SCALE: 1/4" = 1'-0"



RIGHT ELEVATION VIEW
SCALE: 1/4" = 1'-0"

DIBATTISTO ASSOCIATES, LLC
DESIGN & ENGINEERING

5 Creamery Brook, East Granby, Ct.
06026
860-653-4432, www.dibattisto.com

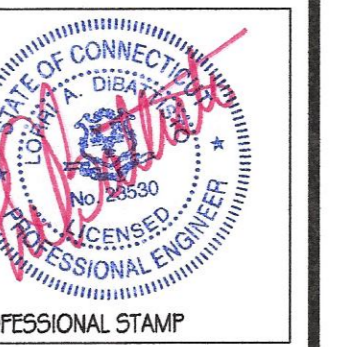

BPS PERIODONTICS OF SIMSBURY

619 Hopmeadow Street
Simsbury, CT 06070

Project: DA23-102
Prepared By: CAB
Reviewed By: LAD
Date: May 6, 2024

Architectural Plan
Elevation Views