

AVON MARKETPLACE INVESTORS, LLC  
530R BUSHY HILL ROAD  
SIMSBURY, CONNECTICUT


**moser  
pilon  
nelson  
architects**  
30 JOSHUA LANE 06109  
SIMSBURY, CT  
(860) 563-6164

TITLE  
PROPOSED TENANT  
FLOOR PLAN

DATE 6/15/2021  
COPYRIGHT ©  
Moser Pilon Nelson Architects

DWG. NO.

**A1**

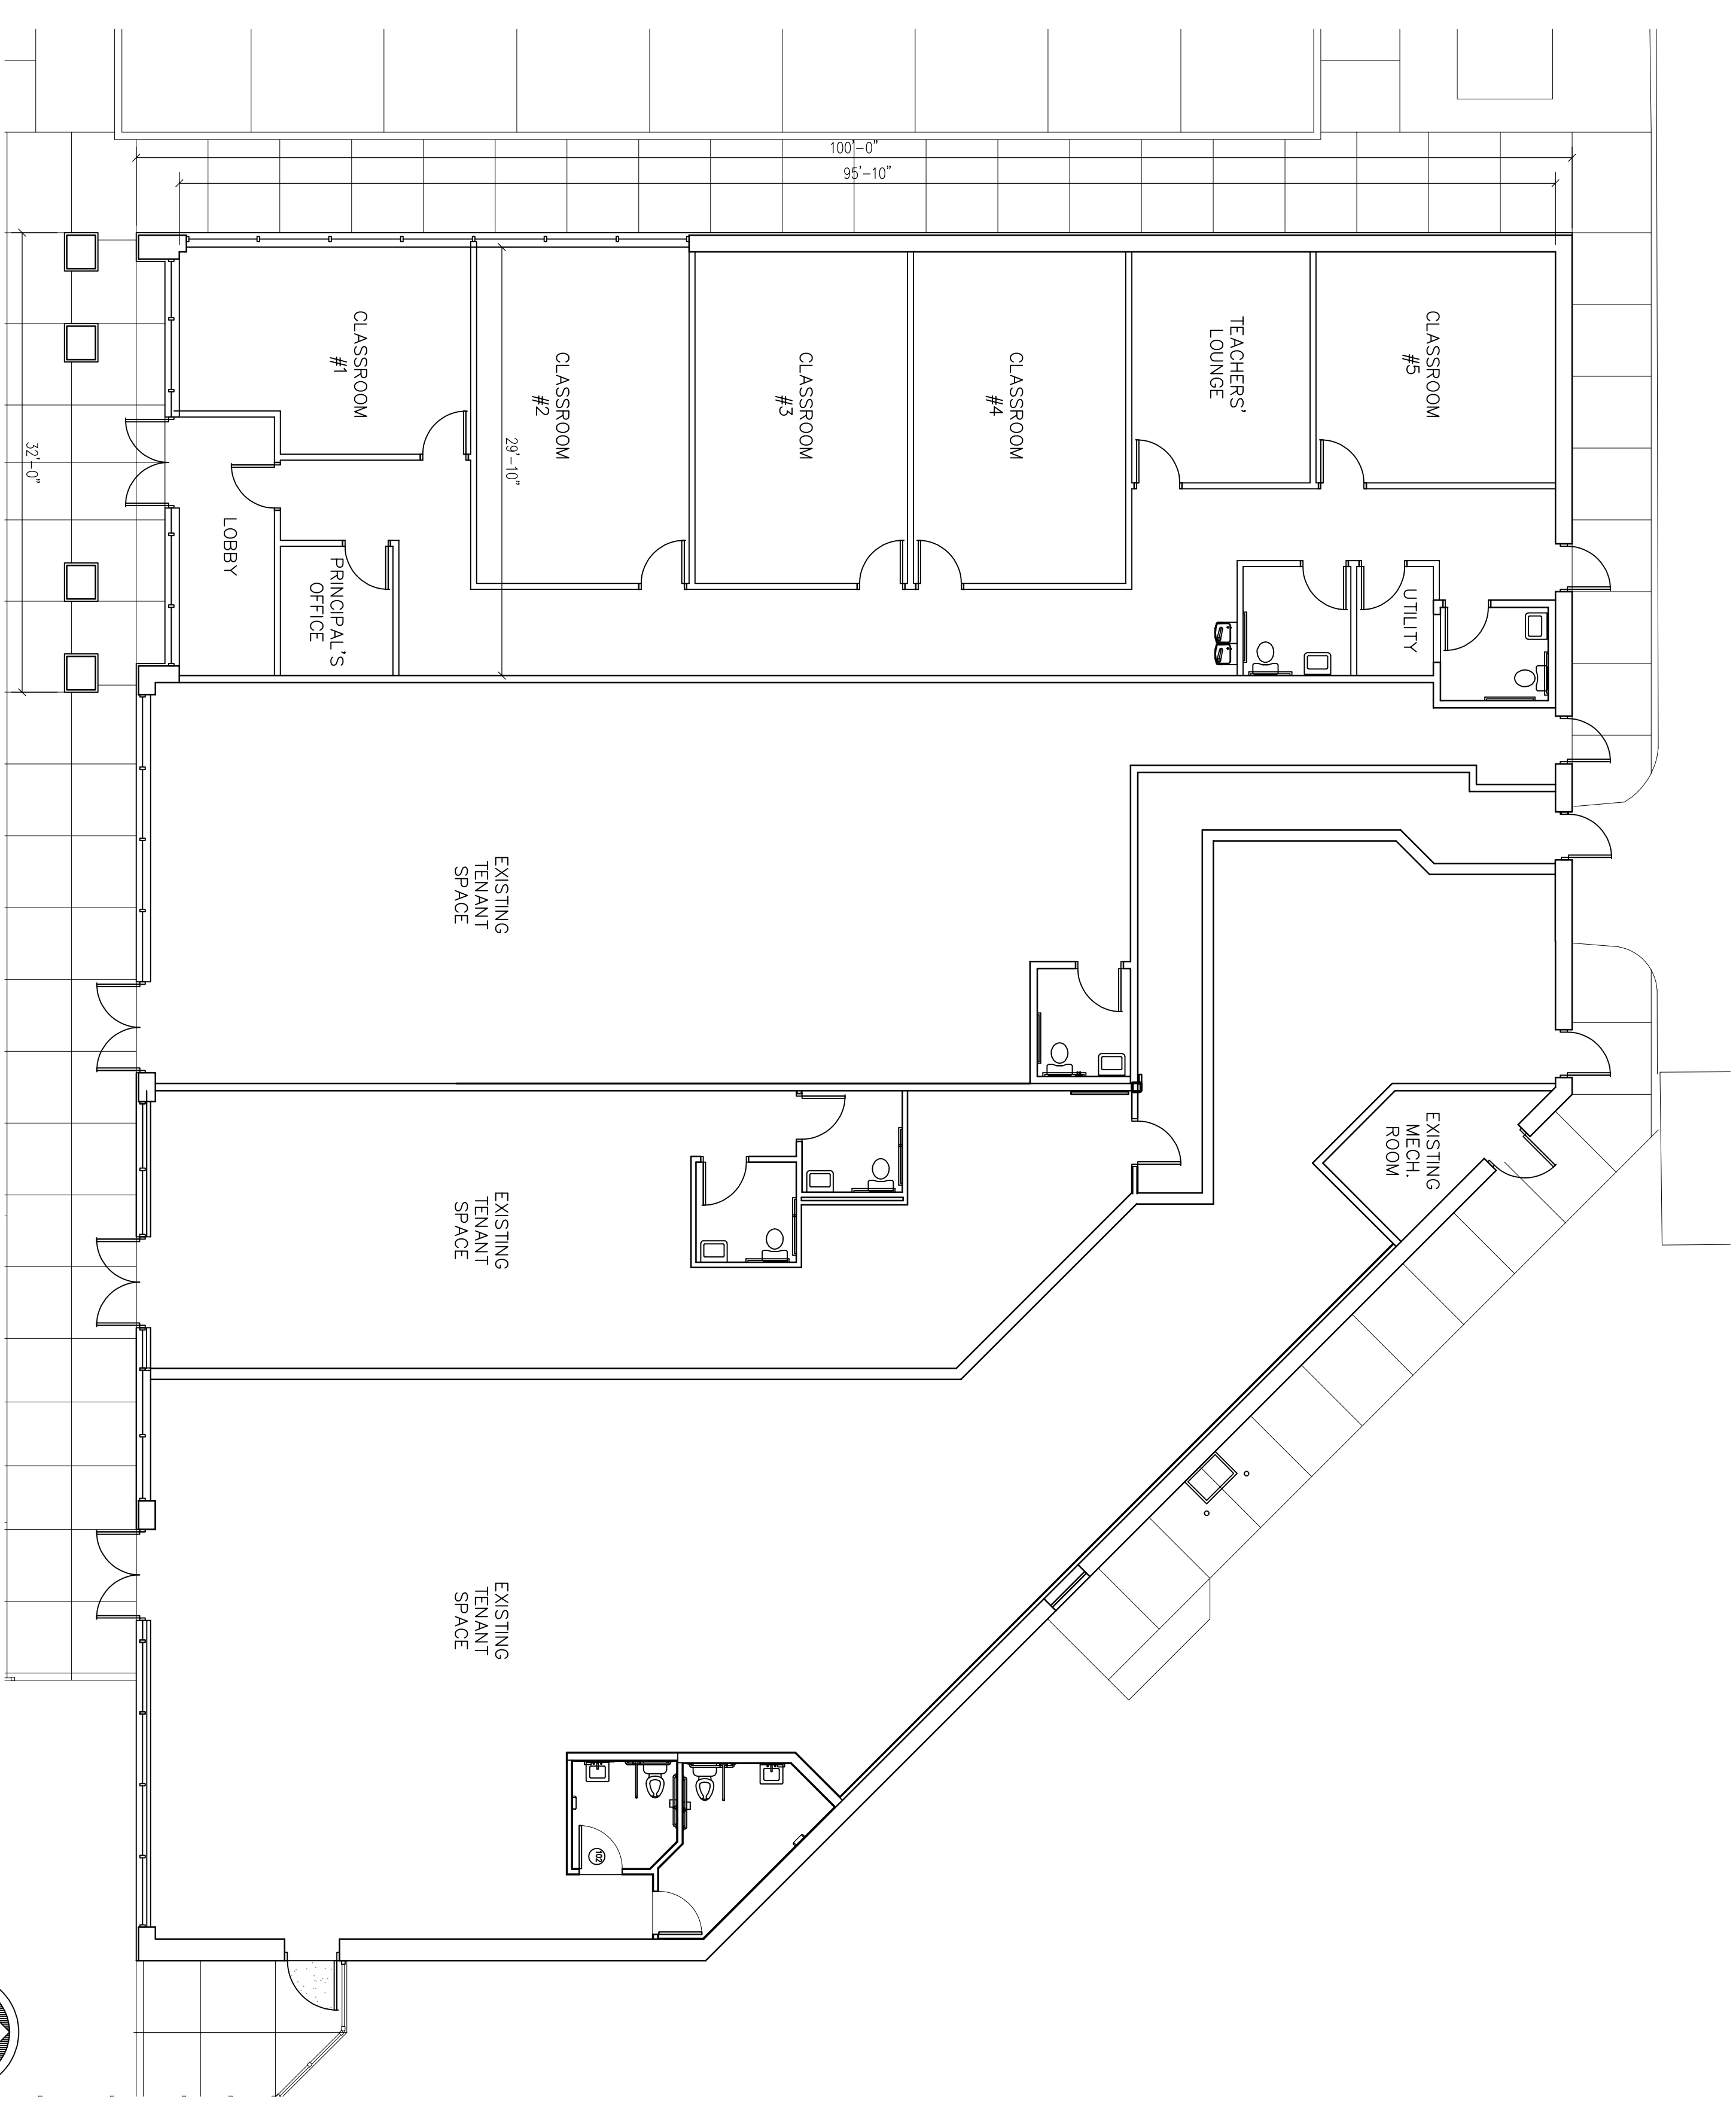

**1** TENANT FLOOR PLAN  
SCALE: 1/8"=1'-0"

**2** KEY PLAN  
NOT TO SCALE

