




1 TYPICAL SIDE ELEVATION
SCALE : 1/8" = 1'-0"




2 TYPICAL FRONT ELEVATION
SCALE : 1/8" = 1'-0"

- | | |
|-----------------------------------|----------------------|
| 1. S-1 - SIDING 1 | 5. ST-1 - STONE 1 |
| 1.1. HARDIE PLANK 8" | 5.1. PRECAST STONE |
| 1.2. COLOR: LIGHT MIST | 5.2. CENTURION STONE |
| 2. S-2 - SIDING 2 | 6. ST-2 - STONE 2 |
| 2.1. HARDIE PANEL VERTICAL SIDING | 6.1. CENTURION STONE |
| 2.2. COLOR ARCTIC WHITE | 6.2. MATCH EXISTING |
| 3. RF-1 - ROOF 1 | 7. TR-1 - TRIM 1 |
| 3.1. GAF TIMBERLINE | 7.1. AZEK |
| 3.2. COLOR: WEATHERED WOOD | 1.1. COLOR WHITE |
| 4. RF-2 - ROOF 2 | |
| 4.1. STANDING SEAM | |
| 4.2. MATCH EXISTING | |
| 4.3. | |


3 MATERIALS LIST

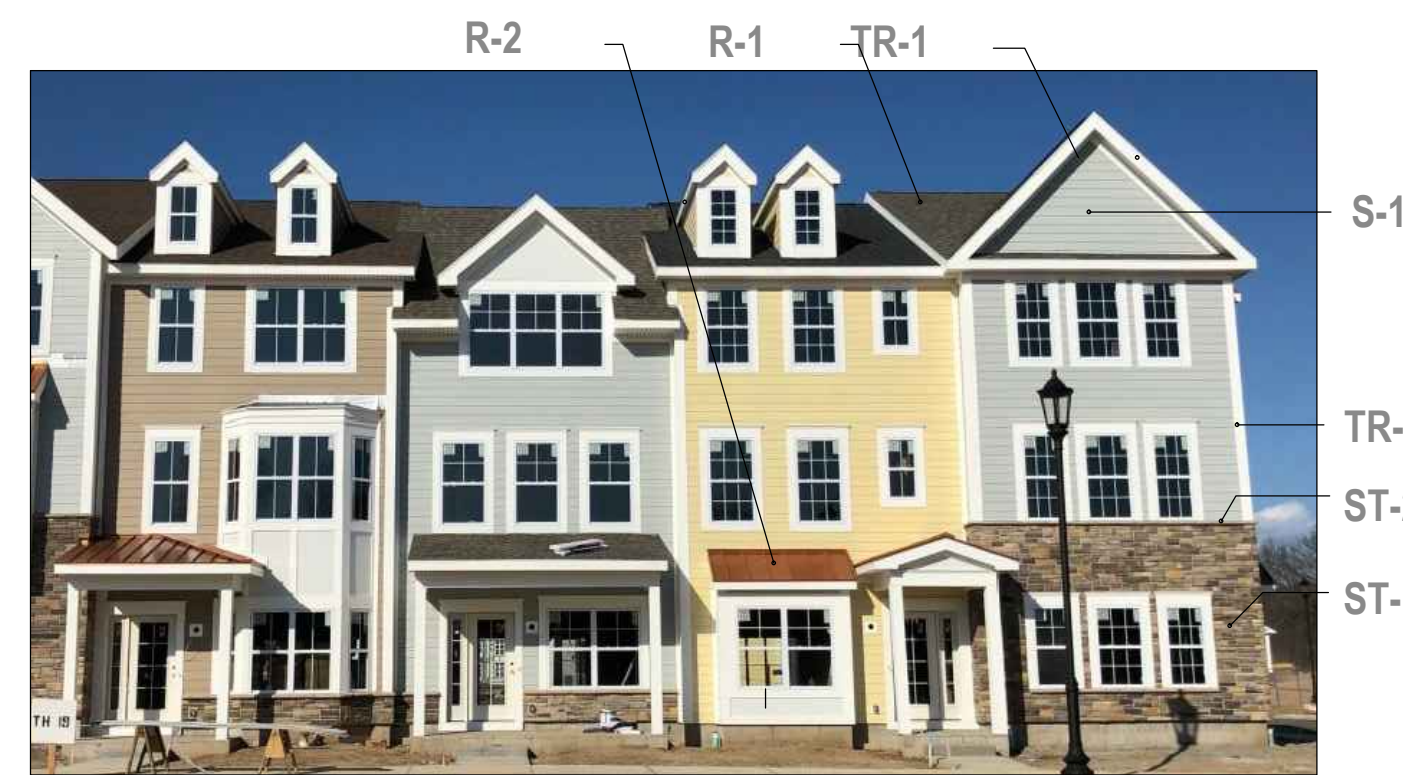


4 EXISTING TALCOTT MOUNTAIN BUILDING
SCALE : NTS

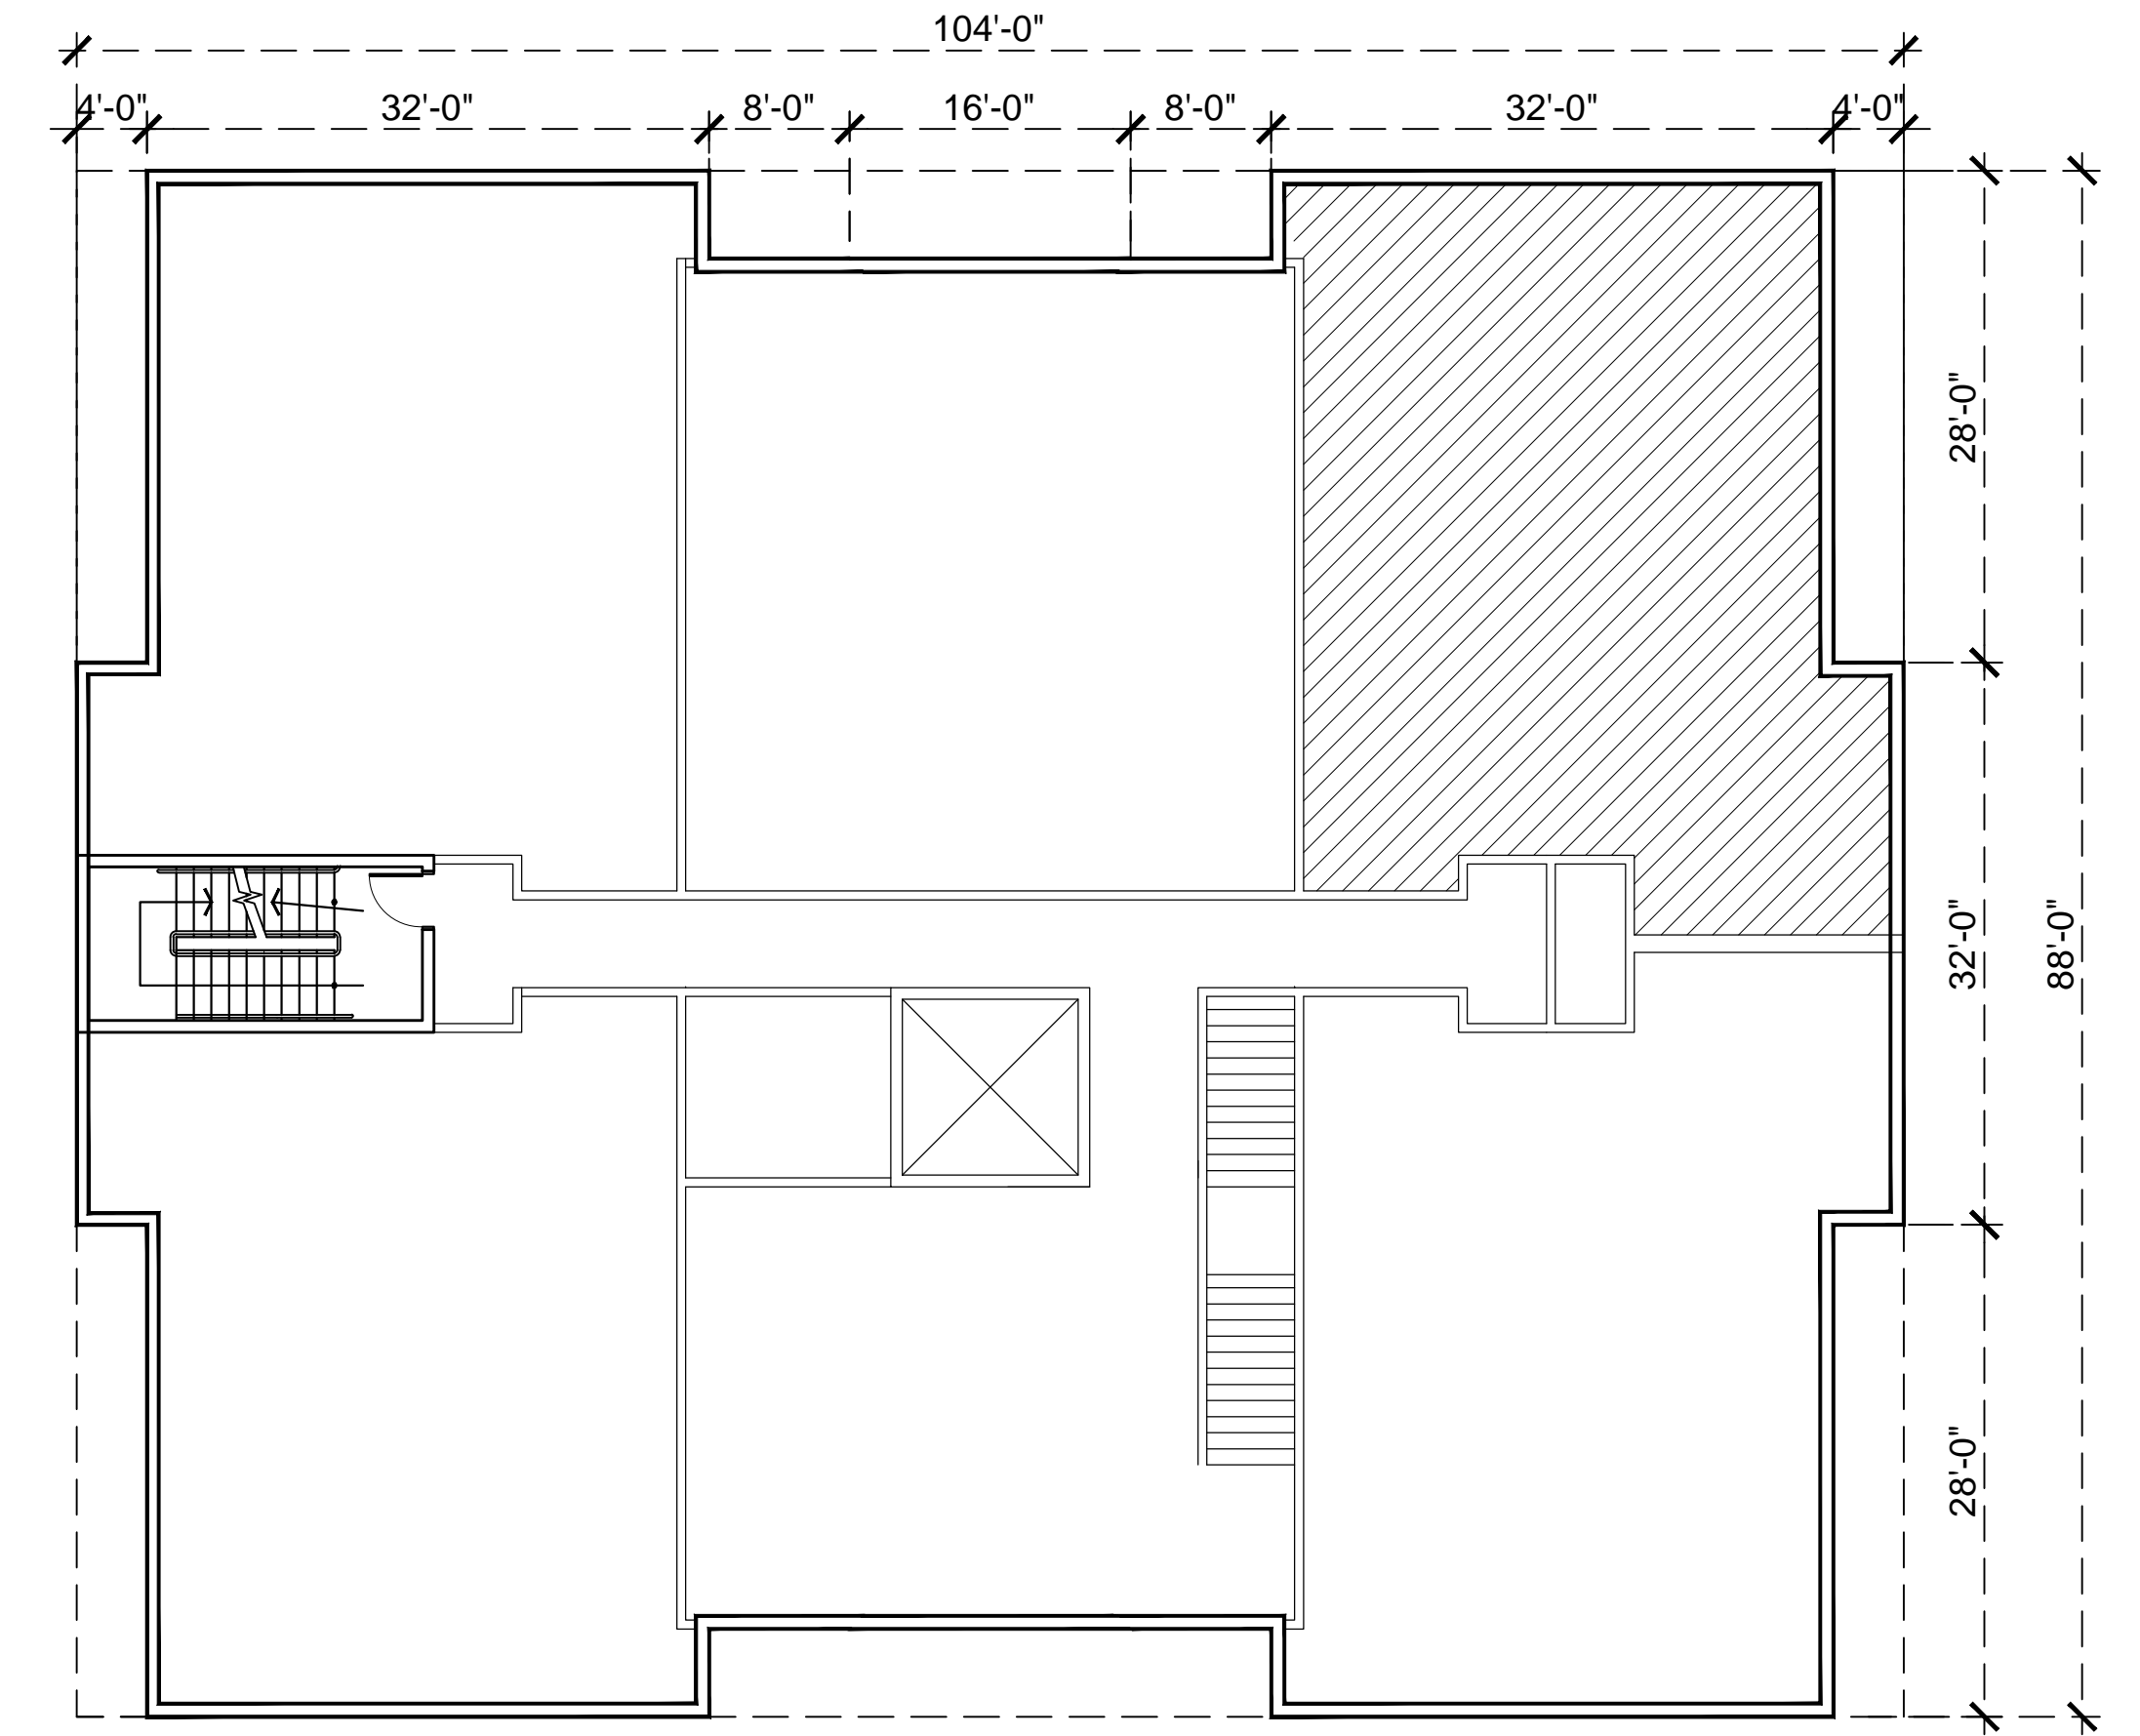

5 2ND FLOOR PLAN: KEY PLAN
SCALE : 3/32"=1'-0"

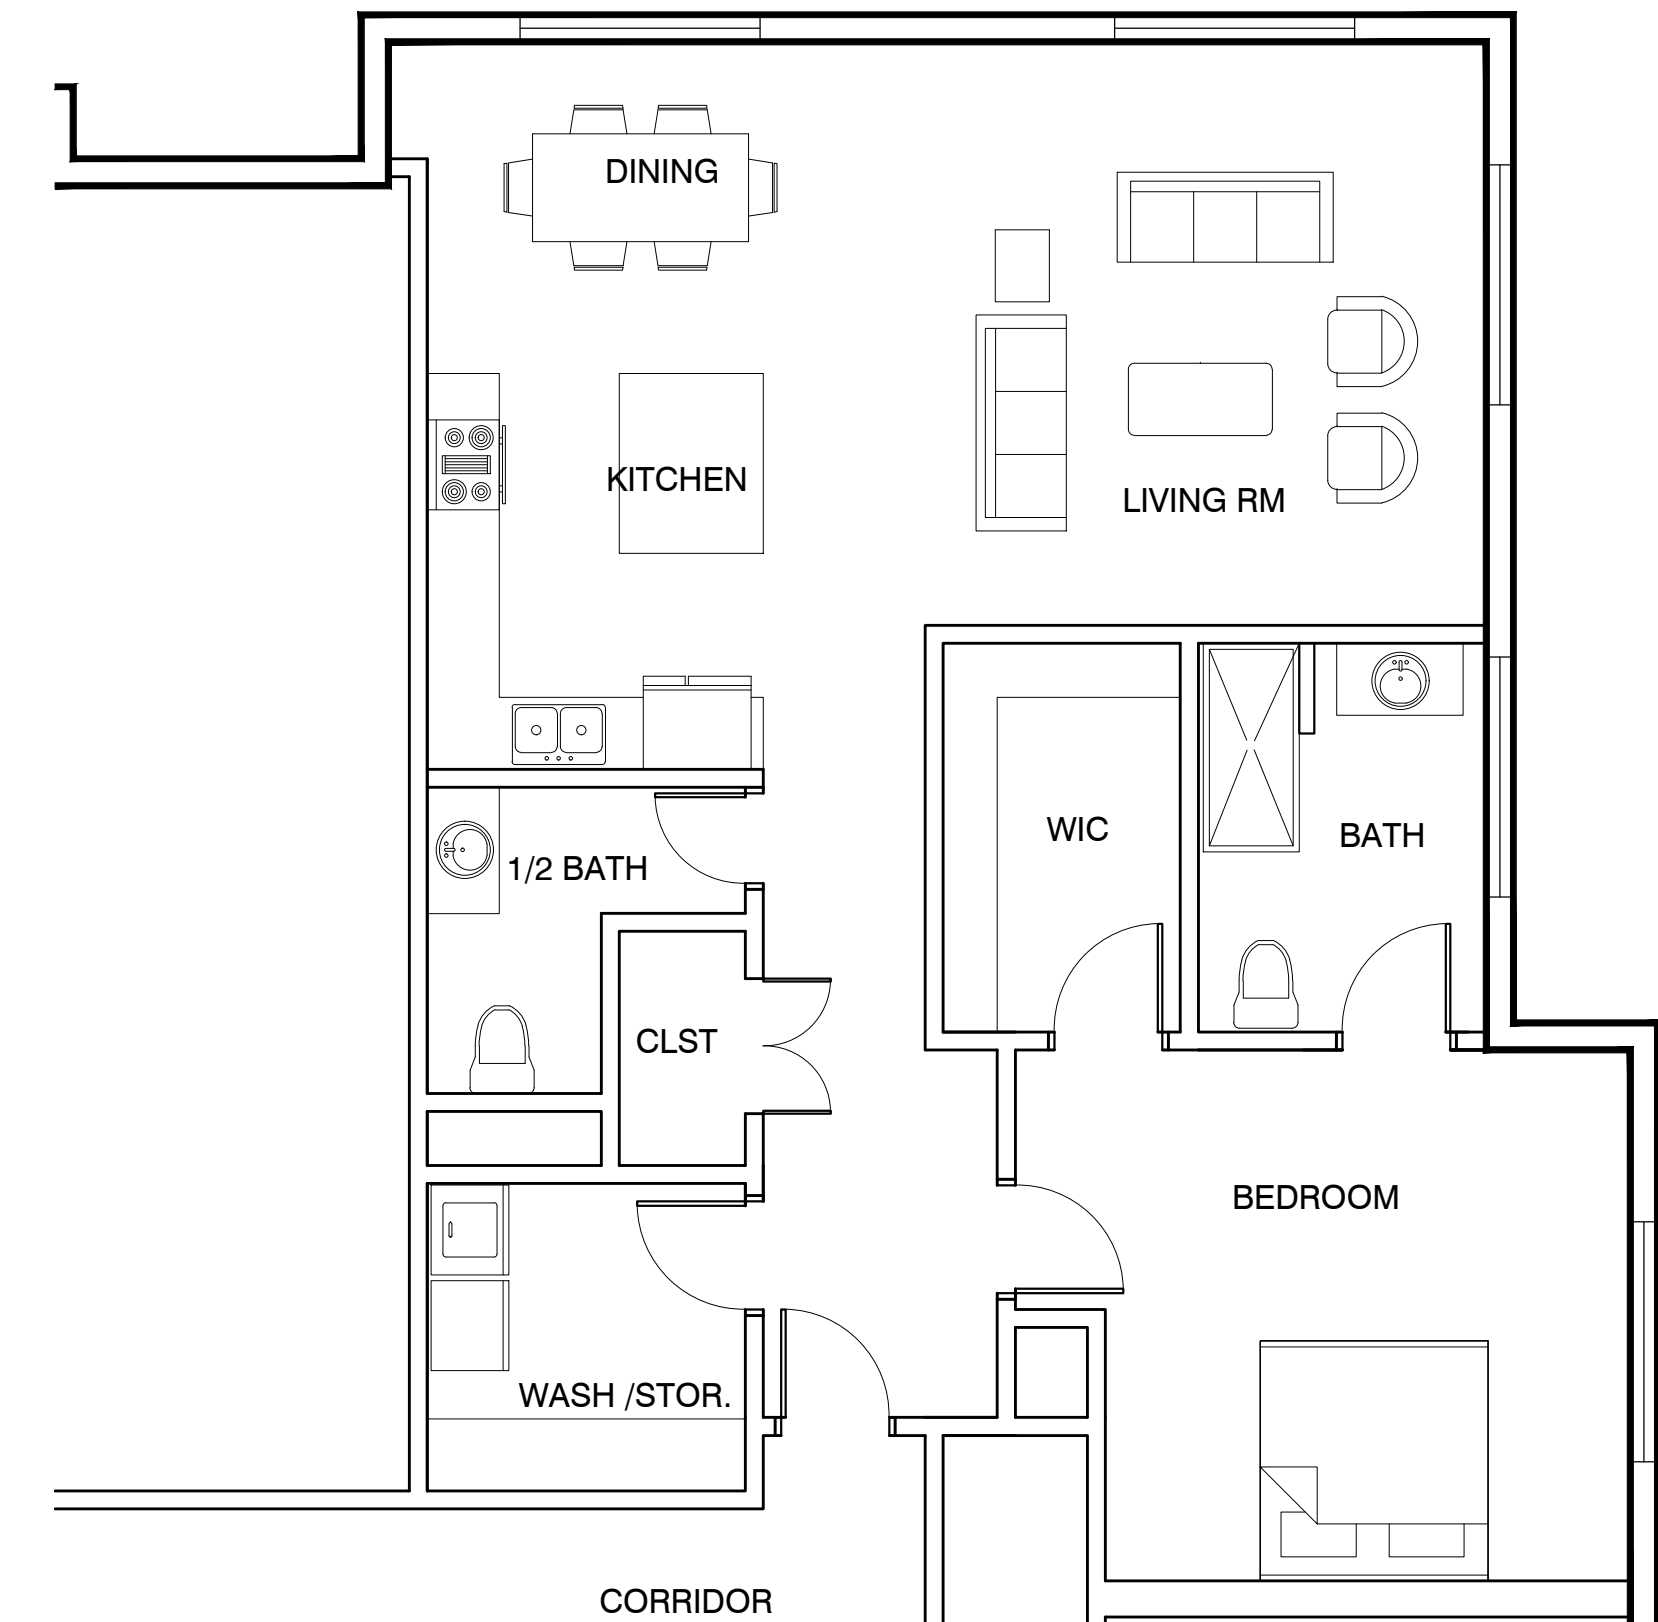

6 TYPICAL PLAN: UNIT PLAN
SCALE : 3/32"=1'-0"

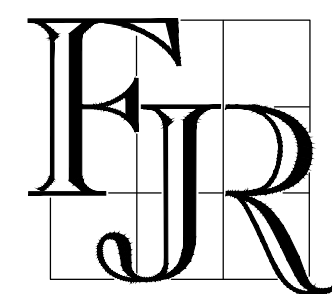


15 UNIT RESIDENTIAL BUILDING

THE RIDGE AT TALCOTT MOUNTAIN
200 HOPMEADOW STREET, SIMSBURY, CONNECTICUT 06089

F.J. RAWDING, A.I.A. - ARCHITECTS - PLANNERS

STAMP: NU LIC. NO. A108917
FRANK J. RAWDING, A.I.A.

DATE 11/29/2021

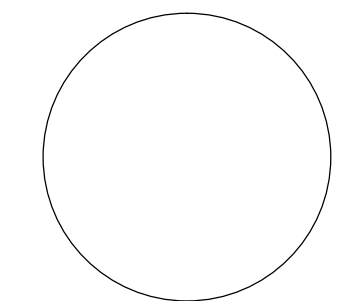

A1