





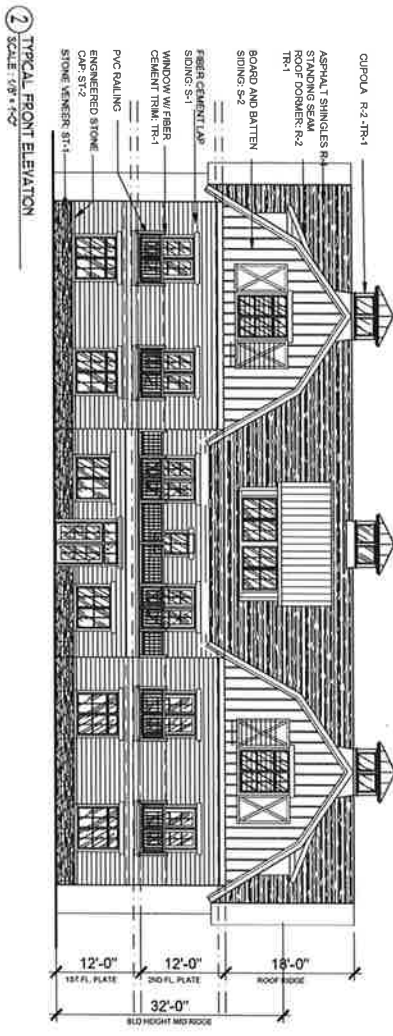



# 15 UNIT RESIDENTIAL BUILDING

THE RIDGE AT TALCOTT MOUNTAIN  
 200 HORNMEADOW STREET, SIMSBURY, CONNECTICUT 06089  
 F.J. RAWDING, A.I.A. - ARCHITECTS - PLANNERS

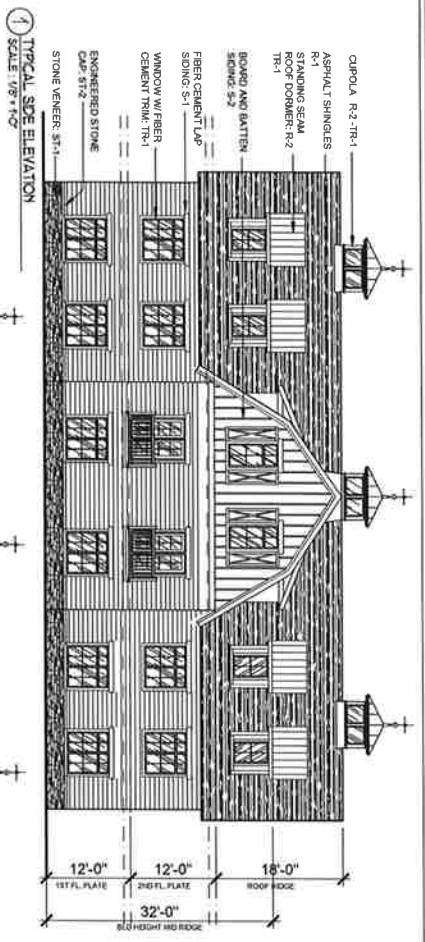

- 3 MATERIALS LIST**
- |                        |                      |
|------------------------|----------------------|
| 1. S-1 SIDING 1        | 5. ST-1 STONE 1      |
| 2. S-2 SIDING 2        | 6. ST-2 STONE 2      |
| 3. R-1 ROOF TIMBERLINE | 7. TR-1 TRIM 1       |
| 4. R-2 ROOF 2          | 8. TR-2 TRIM 2       |
| 5. WOOD                | 9. TR-3 TRIM 3       |
| 6. R-1 ROOF 1          | 10. TR-4 TRIM 4      |
| 7. R-2 ROOF 2          | 11. TR-5 TRIM 5      |
| 8. WOOD                | 12. TR-6 TRIM 6      |
| 9. R-1 ROOF 1          | 13. TR-7 TRIM 7      |
| 10. R-2 ROOF 2         | 14. TR-8 TRIM 8      |
| 11. WOOD               | 15. TR-9 TRIM 9      |
| 12. WOOD               | 16. TR-10 TRIM 10    |
| 13. WOOD               | 17. TR-11 TRIM 11    |
| 14. WOOD               | 18. TR-12 TRIM 12    |
| 95. WOOD               | 99. TR-93 TRIM 93    |
| 96. WOOD               | 100. TR-94 TRIM 94   |
| 97. WOOD               | 101. TR-95 TRIM 95   |
| 98. WOOD               | 102. TR-96 TRIM 96   |
| 99. WOOD               | 103. TR-97 TRIM 97   |
| 100. WOOD              | 104. TR-98 TRIM 98   |
| 101. WOOD              | 105. TR-99 TRIM 99   |
| 102. WOOD              | 106. TR-100 TRIM 100 |

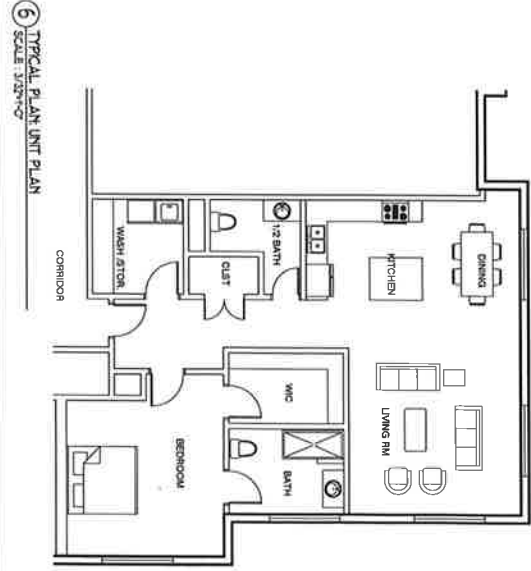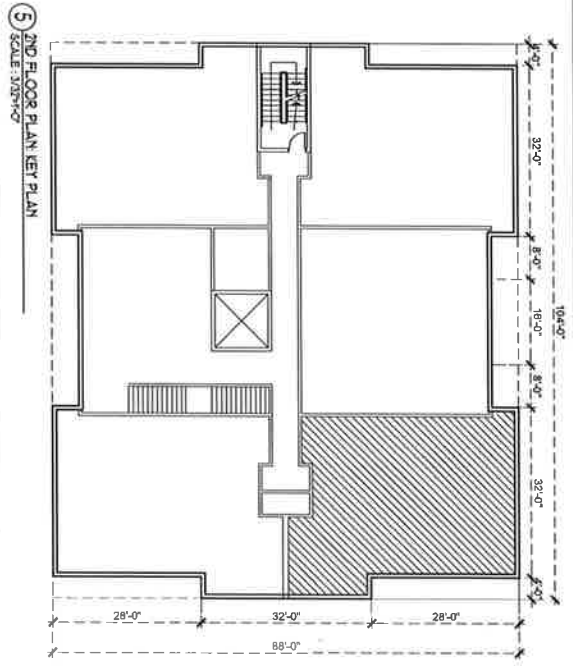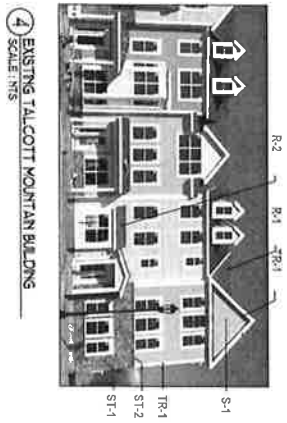

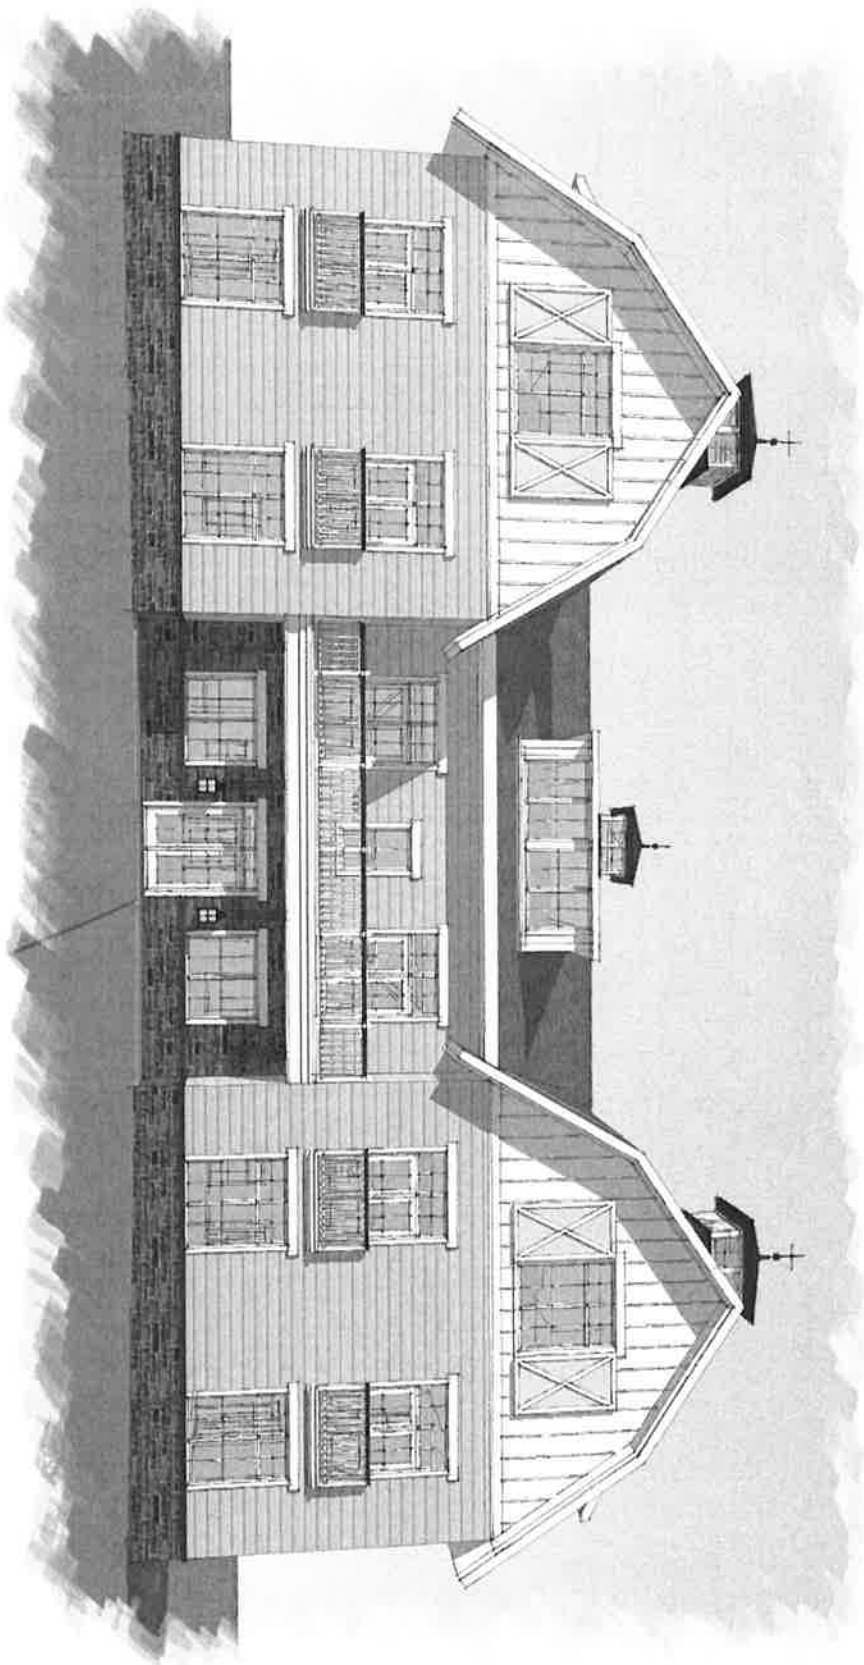

PROPOSED BARN RESIDENCES  
**THE RIDGE AT TALCOTT MOUNTAIN**  
-HOPMEADOW ST -SIMSBURY-CT




FRAWDING A.L.A.  
141 MORRIS STREET, MORRISTOWN NJ 07960

Simsbury, CT



NOVEMBER 29 2021

A 01

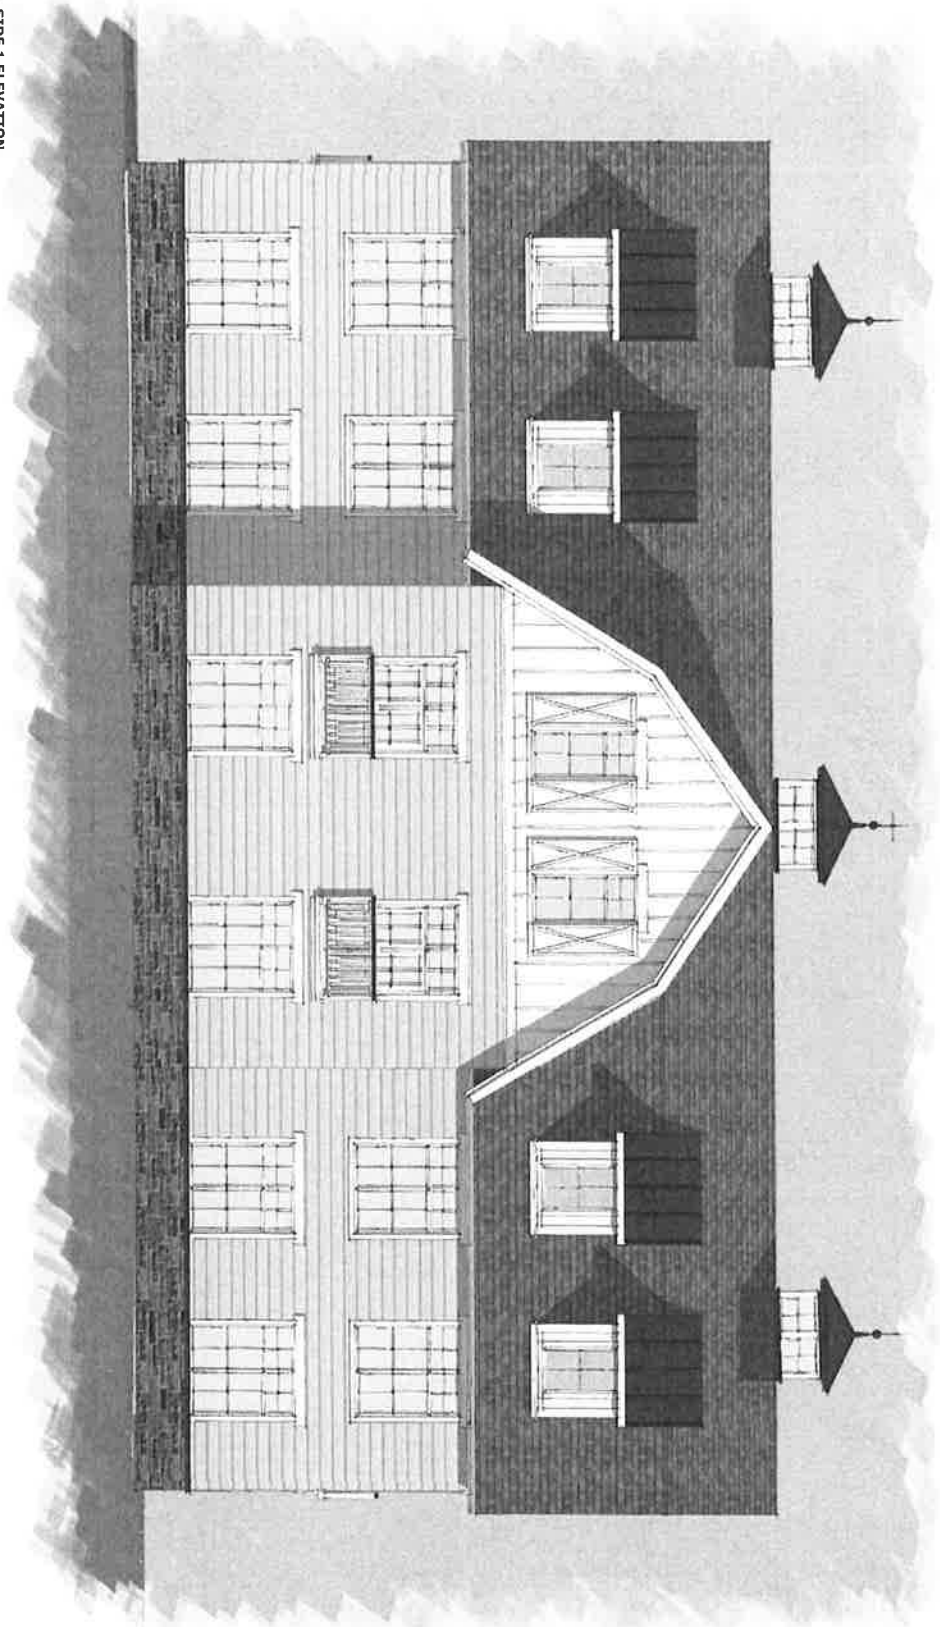

1 SIDE 1 ELEVATION  
Scale: 1/8" = 1'-0"




FRAWDING A.I.A.  
141 MORRIS STREET, MORRISTOWN, N.J. 07961

SHILOH, CT



NOVEMBER 29, 2021

A 02

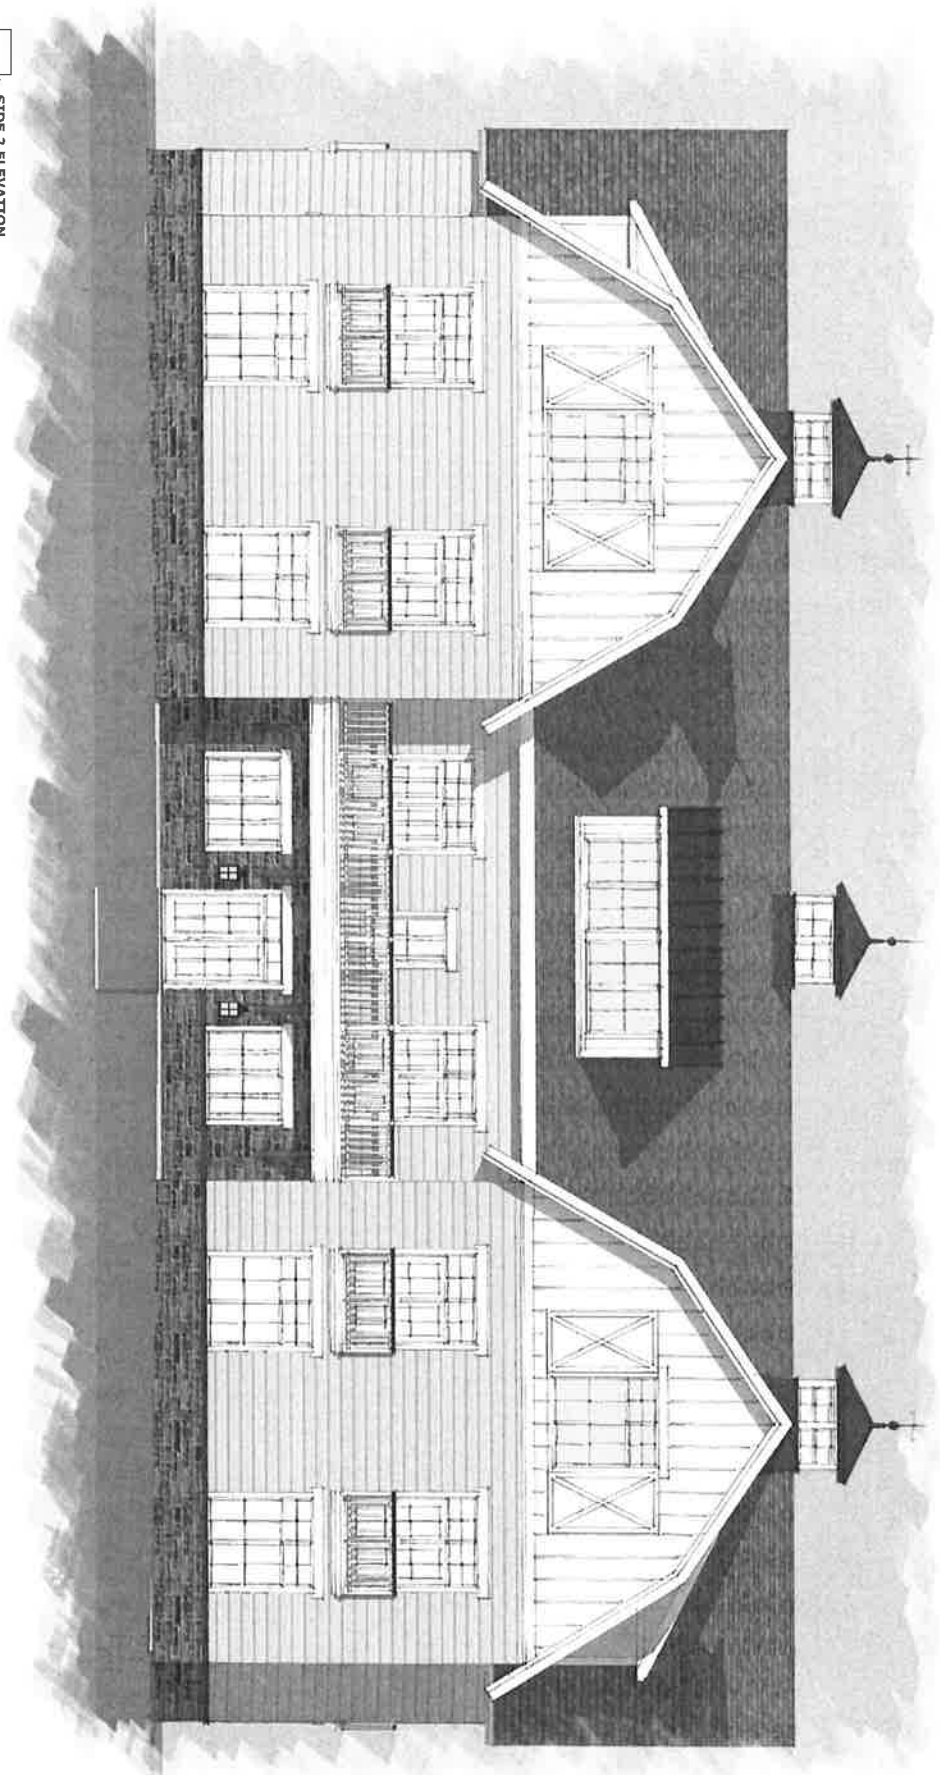

1 SIDE 2 ELEVATION  
Scale: 1/4" = 1'-0"




FRAWDING A.L.A.  
141 MORRIS STREET MORRISTOWN, NJ 07901

Shimshury, CT



NOVEMBER 29 2021

A 03

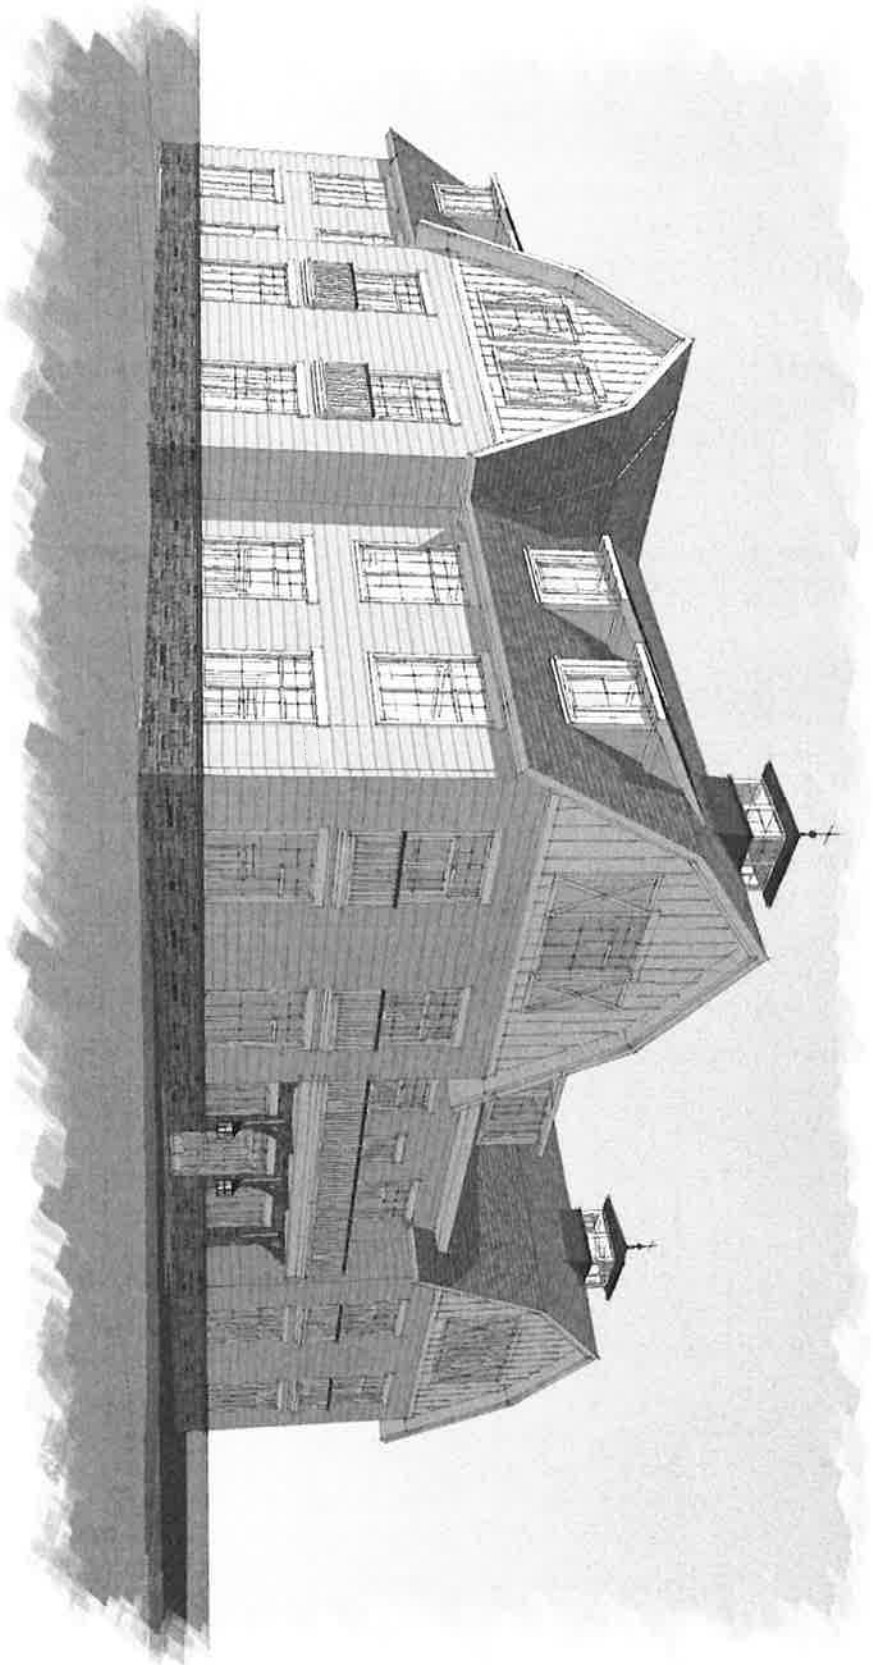

FRAWDING A.L.A.  
141 MORRIS STREET, MORRISTOWN, NJ 07960


Stimbury, CT



NOVEMBER 29 2021

A

04

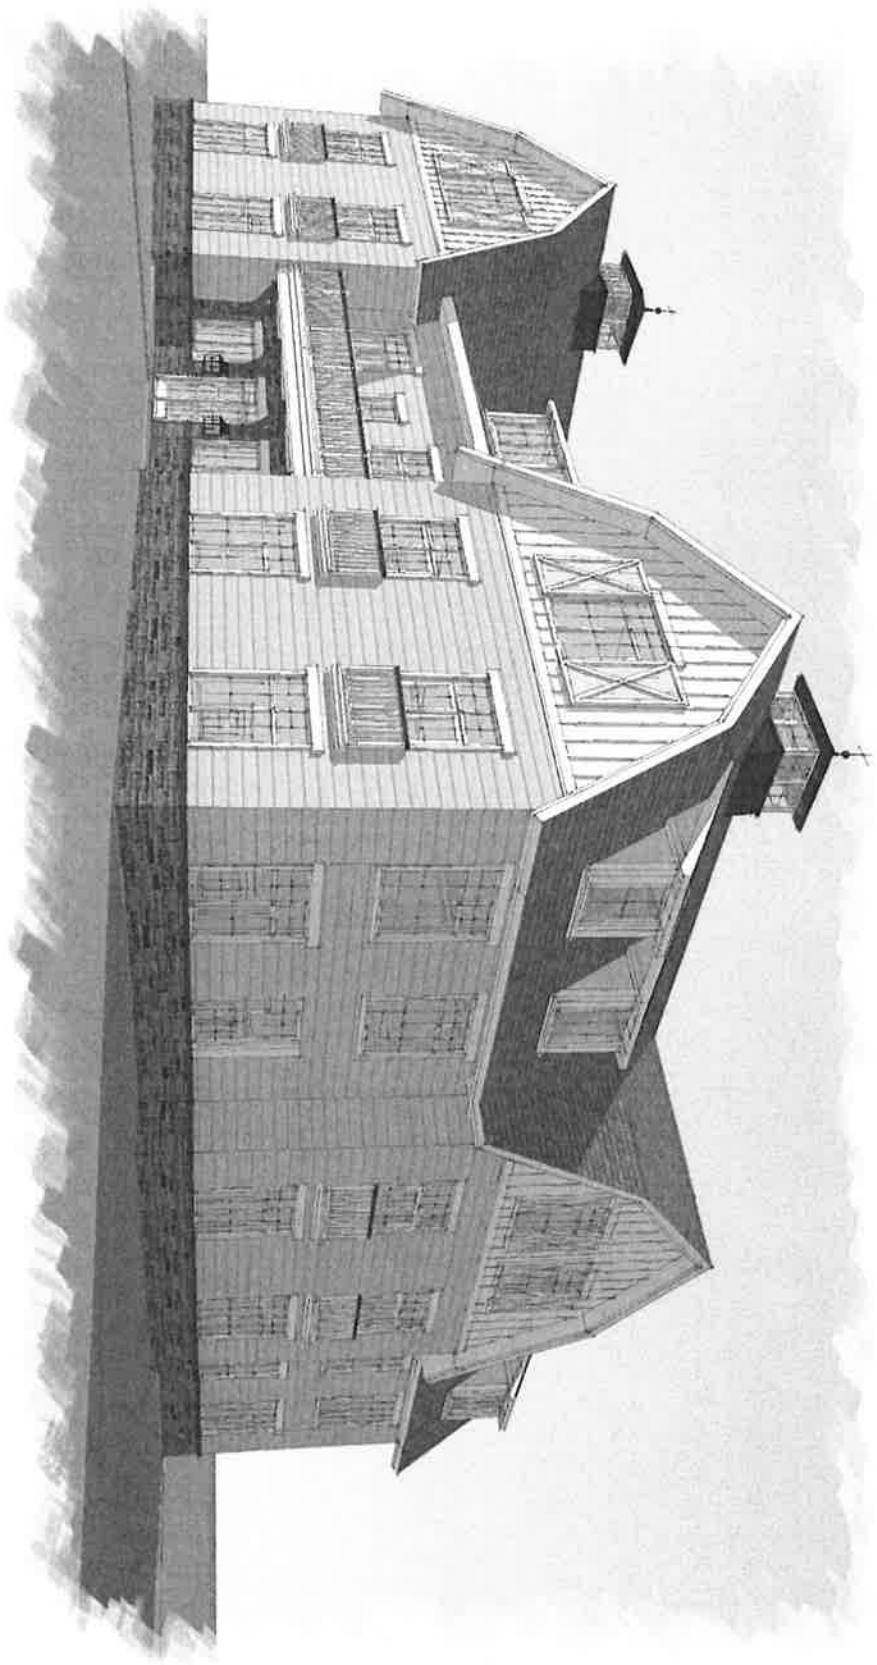


FRAWDING A.L.A.  
141 MORRIS STREET MORRISTOWN NJ 07901

Simsbury, CT



NOVEMBER 29 2021

A 05

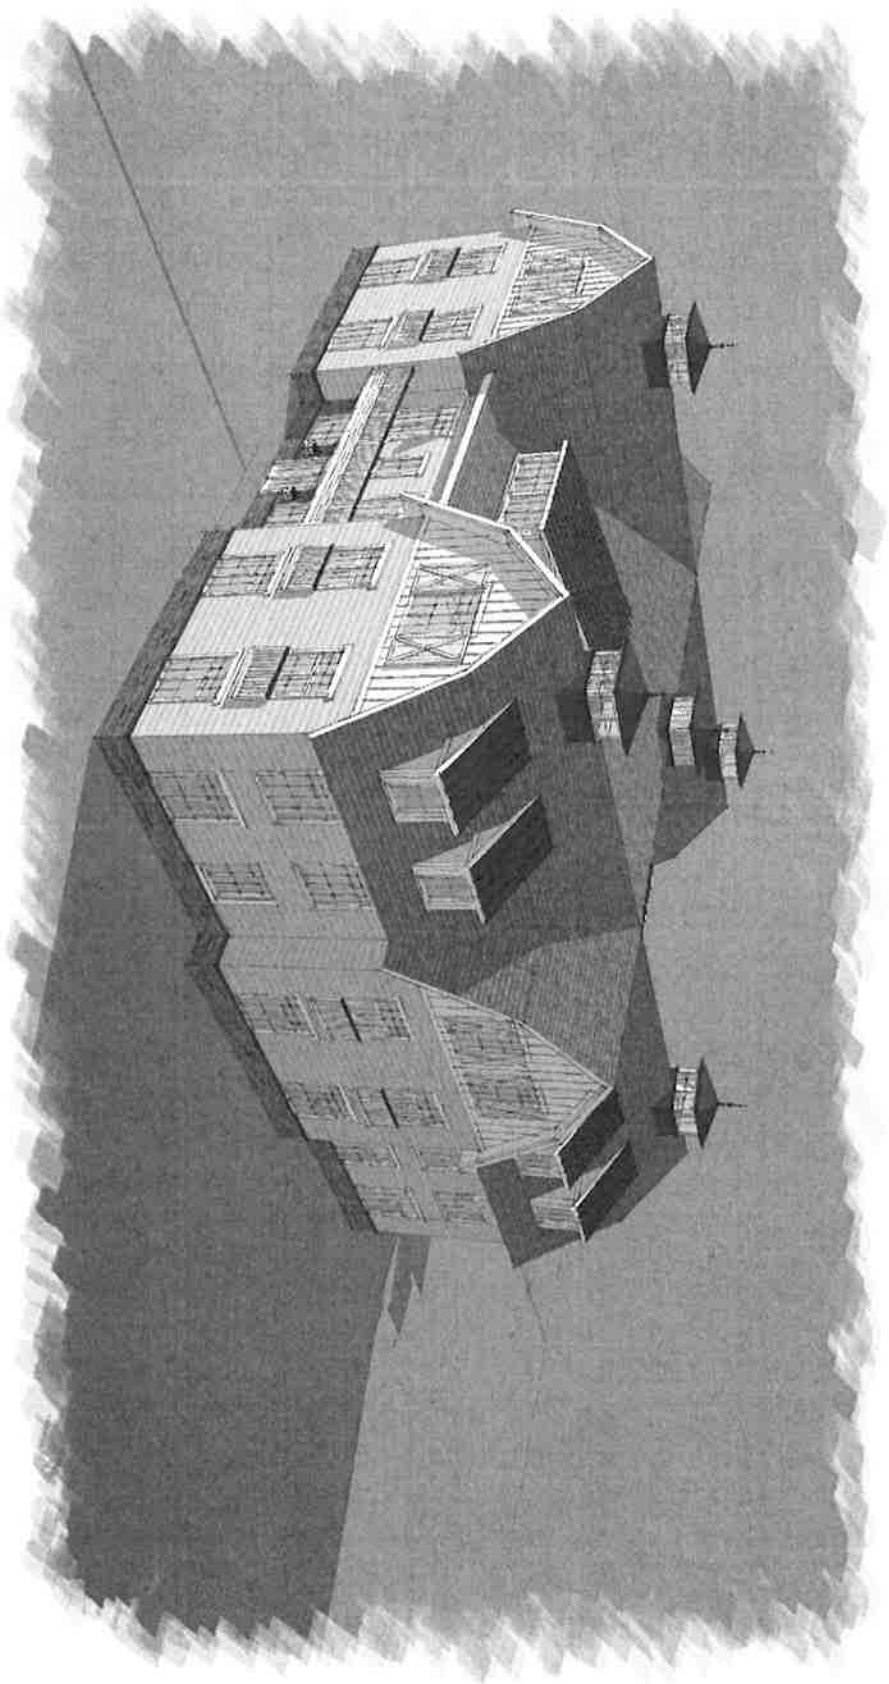


**FR** FRAWDING A.L.A.  
141 MORRIS STREET MORRISTOWN, NJ 07901

Storrsbury, CT



NOVEMBER 29, 2021

A 06

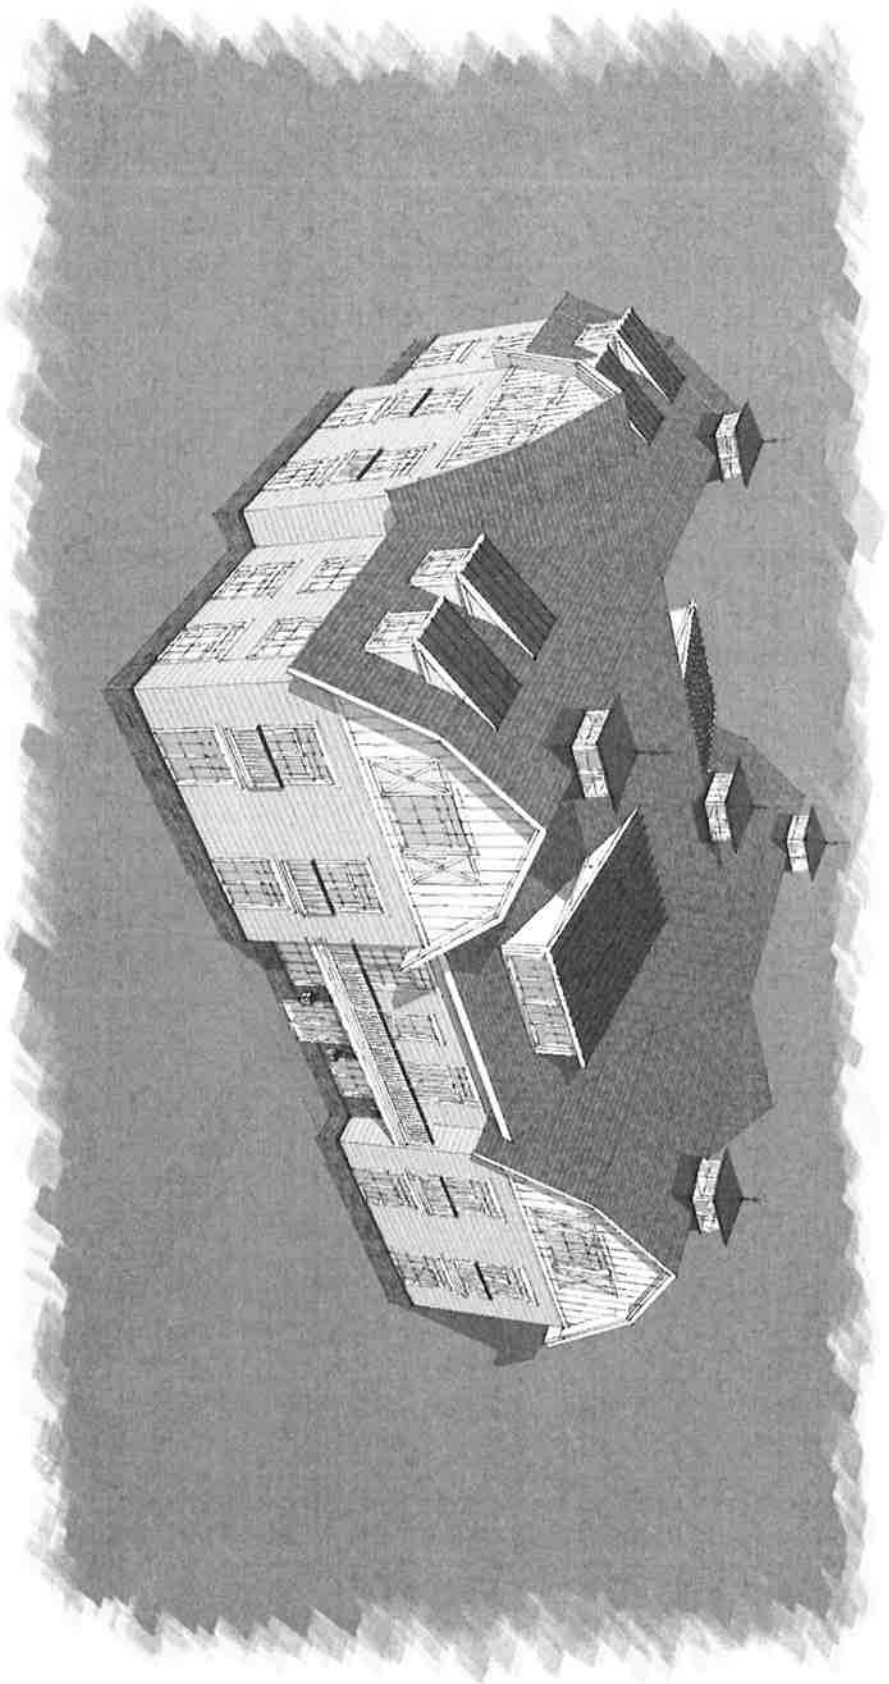

**FRAWING AIA**  
14 MORRIS STREET, MORRISTOWN, NJ 07961

Simsbury, CT



NOVEMBER 29 2021

**A 07**





**FRAWING A.L.A.**  
141 MORRIS STREET, MORRISTOWN, NJ 07940


Shimbury, CT



NOVEMBER 29, 2021


**A 08**

**1** ... **ROOF PLAN**  
Scale: 1/8"=1'-0"

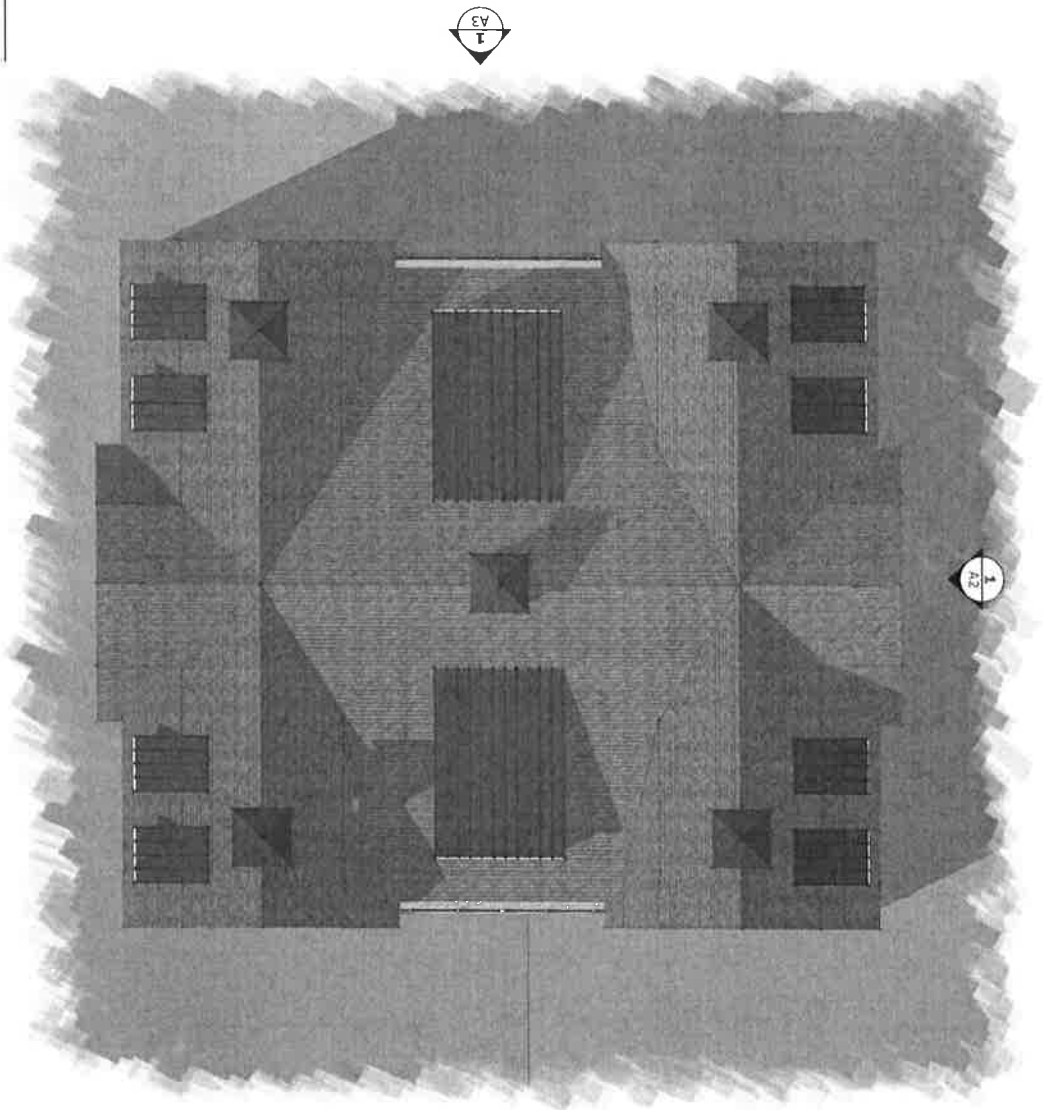

**A3**

**A2**

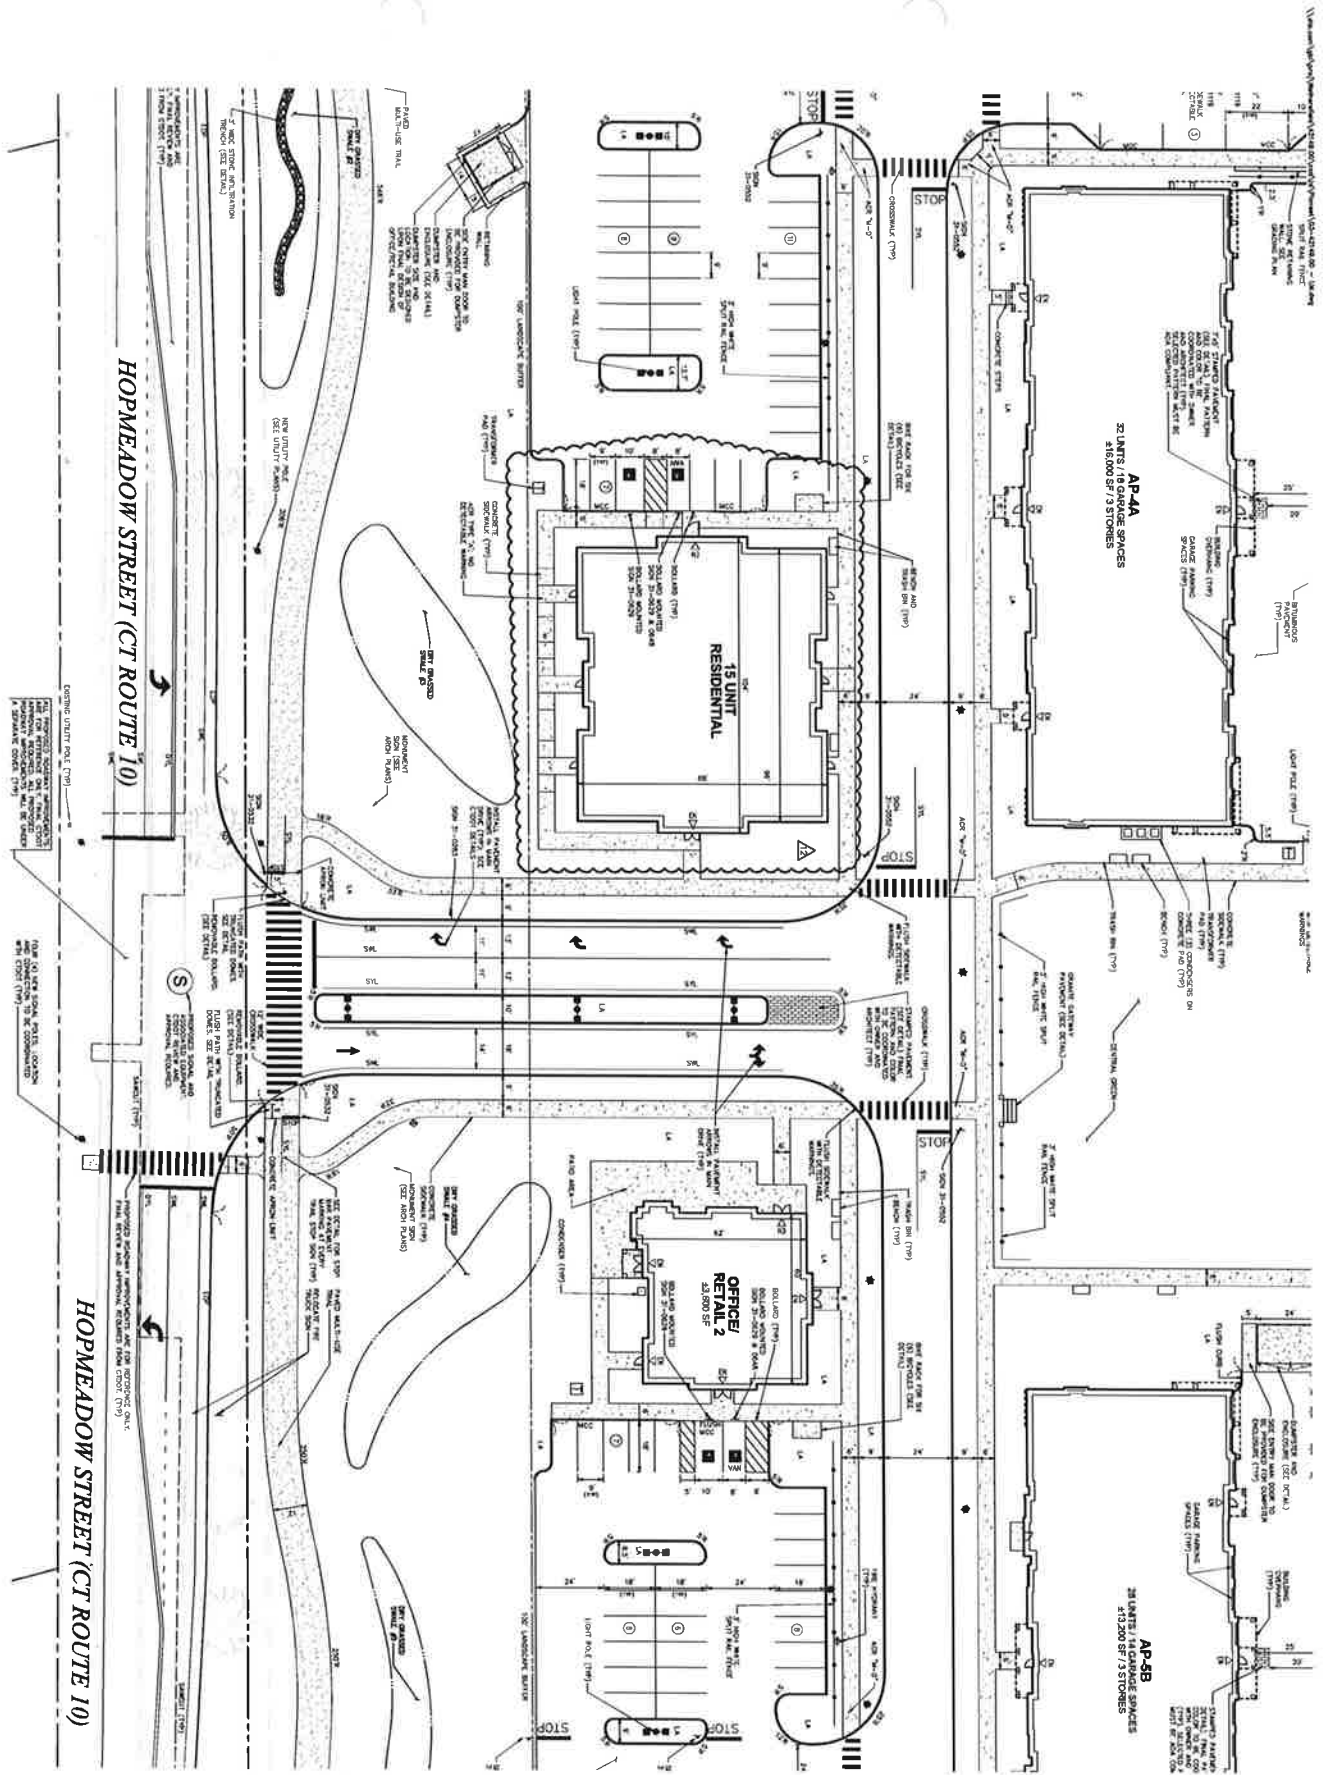


  
 whb.com

The **Sturtevant** Group  
 St. Simsbury, LLC  
 288 Water Turnpike  
 South Mills, NJ 07078

KEY PLAN

10	11
7	8
4	5
1	2
3	6



**The Ridge at Talcott Mountain**  
 200 Hopmeadow Street  
 Simsbury, Connecticut

1. OWNER: COMMERCIAL TRUSTEES TRUST - STURTEVANT  
 2. ARCHITECT: STURTEVANT GROUP  
 3. CIVIL/MECHANICAL/ELECTRICAL/PLUMBING: STURTEVANT GROUP  
 4. GENERAL CONTRACTOR: STURTEVANT GROUP  
 5. GENERAL CONTRACTOR: STURTEVANT GROUP  
 6. GENERAL CONTRACTOR: STURTEVANT GROUP  
 7. GENERAL CONTRACTOR: STURTEVANT GROUP  
 8. GENERAL CONTRACTOR: STURTEVANT GROUP  
 9. GENERAL CONTRACTOR: STURTEVANT GROUP  
 10. GENERAL CONTRACTOR: STURTEVANT GROUP  
 11. GENERAL CONTRACTOR: STURTEVANT GROUP

Construction March 27, 2017

Layout and  
 Material Plan 2

**C-4**


4 53  
 4/28/10

# 200 Hopmeadow Street

Simsbury, Connecticut

## Zoning & Street Classification - North Site

Legend	
HIGHBOROUGH COMMERCIAL ZONE	
HIGHBOROUGH TRANSITION ZONE	
STREET TYPE A	
STREET TYPE B	
ALLEY WAY	

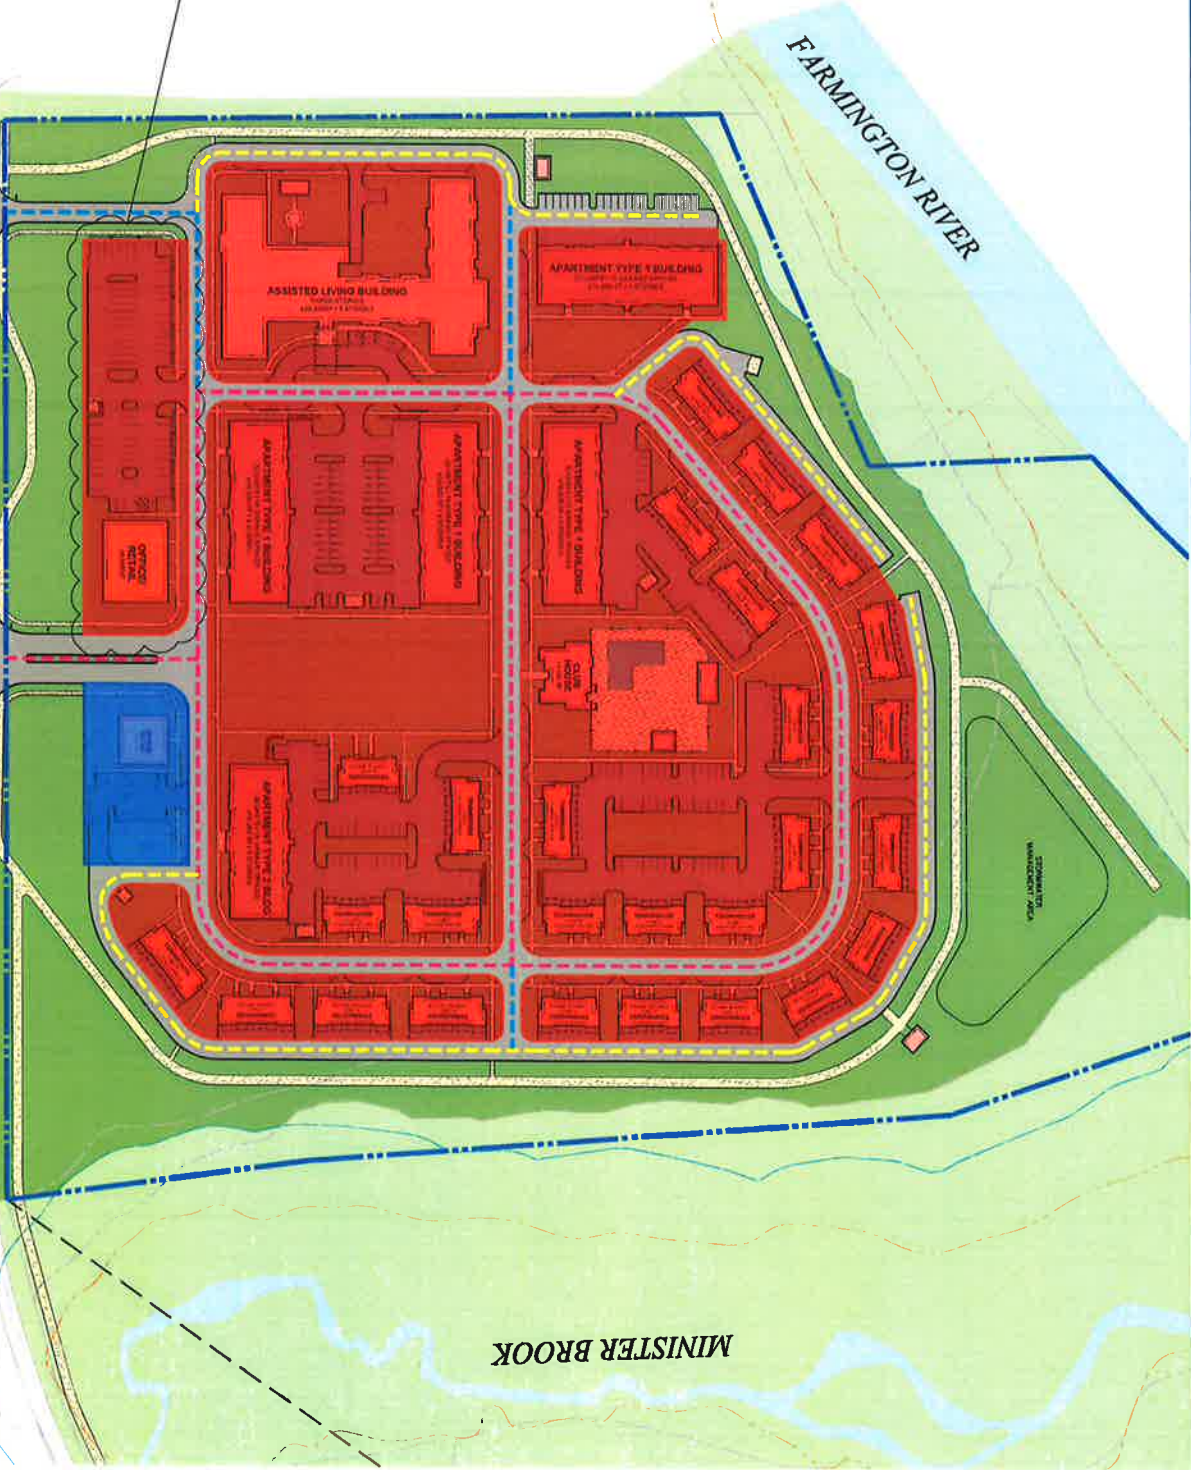

PROPOSED CHANGE FROM NEIGHBORHOOD COMMERCIAL ZONE TO NEIGHBORHOOD TRANSITION ZONE



HOPMEADOW STREET (CT ROUTE 10)

MINISTER BROOK