



NOTES: #1 - DIMENSIONS THAT ARE (±) ARE DIMENSIONS THAT REQUIRE FIELD VERIFICATION, ADJUST AS REQUIRED. DIMENSIONS WITHOUT A (±) ARE TO BE HELD.
 #2 - TOP OF EXISTING FIRST FLOOR, SUB FLOOR ASSUMED ELEVATION 0'-0".

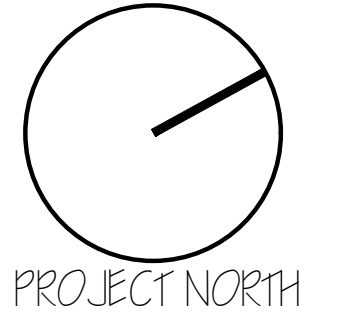

JMM
 ARCHITECTS LLC

41 C NEW LONDON TURNPIKE, GLASTONBURY, CT 06033

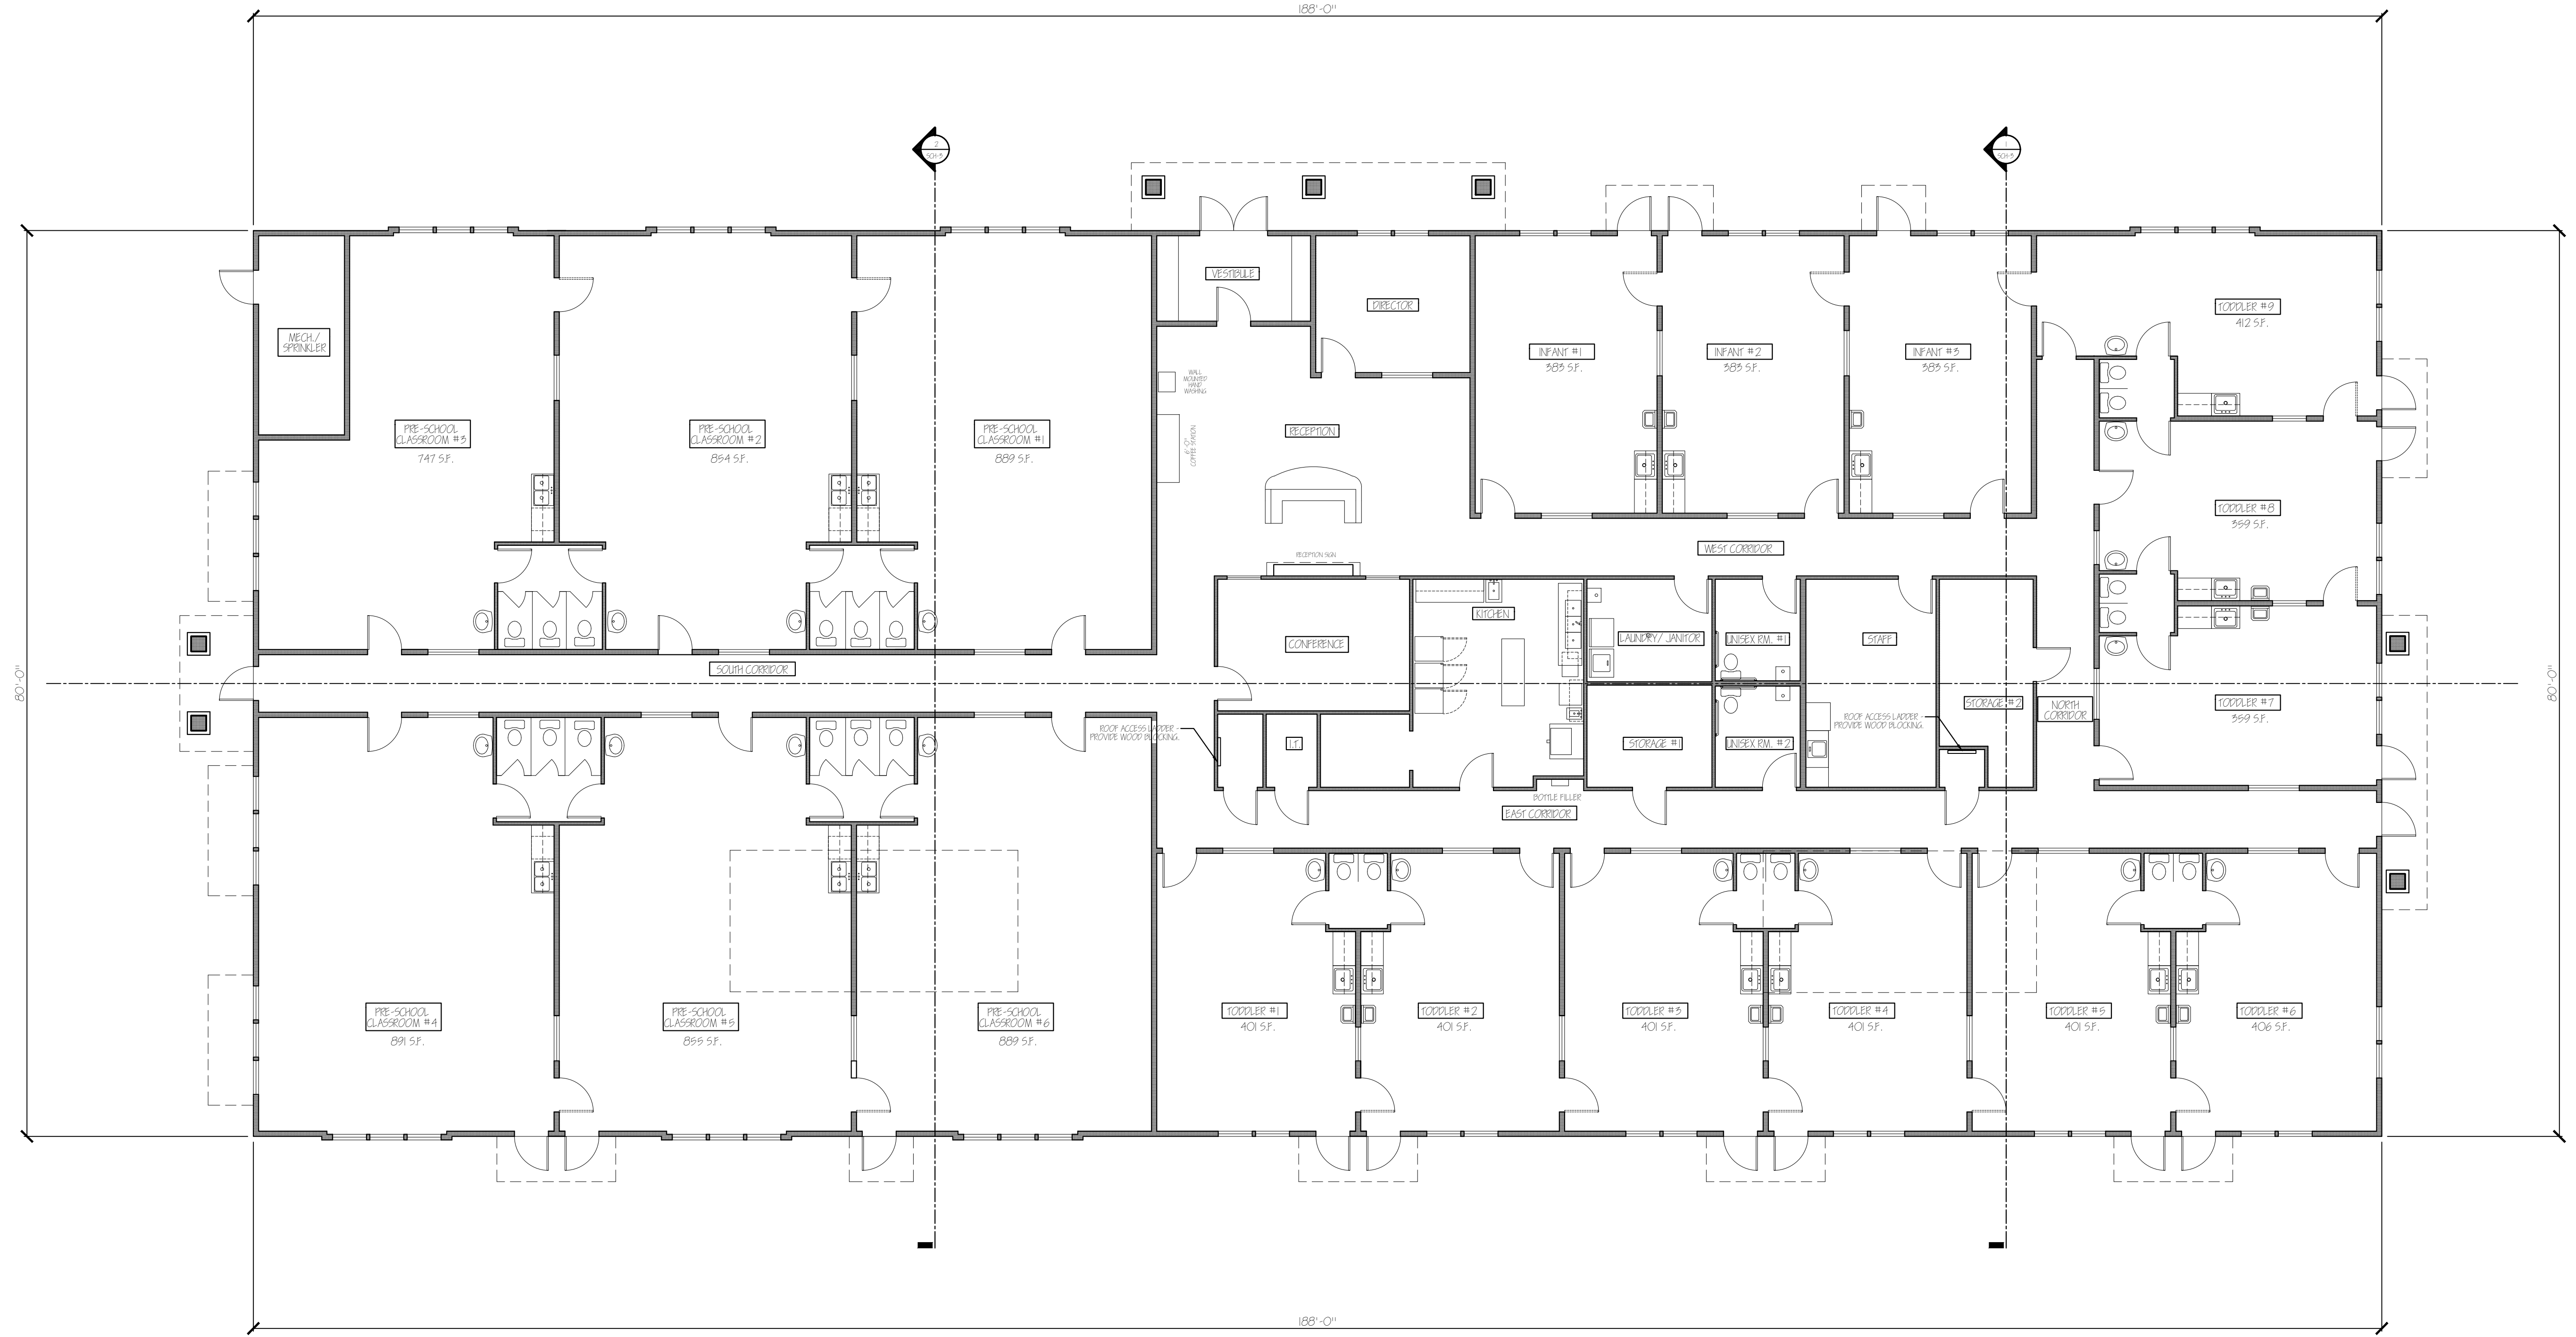

PROPOSED FIRST FLOOR PLAN
 SCALE: 1/8" = 1'-0"
 15,040 SQ. F.T.

NEW CONSTRUCTION FOR
DAYCARE
 34 HOPMEADOW STREET
 SIMSBURY, CONNECTICUT


DRAWINGS ARE NOT TO BE SCALED

CONCEPTUAL DRAWINGS
 PROPOSED FIRST FLOOR PLAN
 DATE: 3.6.24 RELEASE FOR ARCHITECTURAL REVIEW BOARD

PROJECT # 23123

SCH-1

NOTES: #1 - DIMENSIONS THAT ARE (±) ARE DIMENSIONS THAT REQUIRE FIELD VERIFICATION, ADJUST AS REQUIRED. DIMENSIONS WITHOUT A (±) ARE TO BE HELD.
 #2 - TOP OF EXISTING FIRST FLOOR, SUB FLOOR ASSUMED ELEVATION 0'-0".

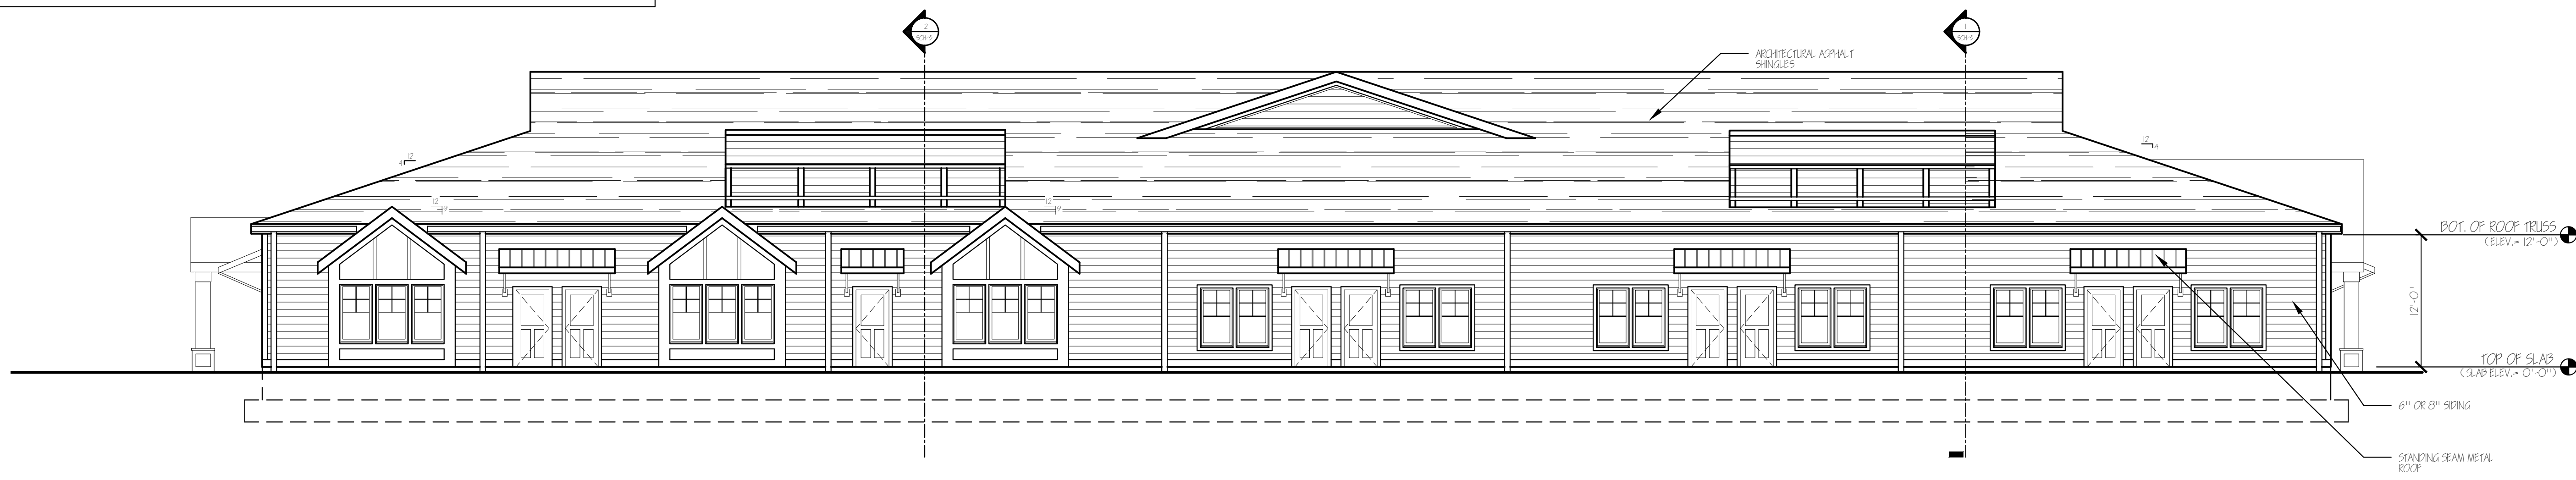

4
SCH-2
PROPOSED EAST ELEVATION
SCALE: 1/8" = 1'-0"



3
SCH-2
PROPOSED NORTH ELEVATION
SCALE: 1/8" = 1'-0"




2
SCH-2
PROPOSED SOUTH ELEVATION
SCALE: 1/8" = 1'-0"




1
SCH-2
PROPOSED WEST ELEVATION
SCALE: 1/8" = 1'-0"

NOTES: #1 - DIMENSIONS THAT ARE (±) ARE DIMENSIONS THAT REQUIRE FIELD VERIFICATION, ADJUST AS REQUIRED. DIMENSIONS WITHOUT A (±) ARE TO BE HELD.
 #2 - TOP OF EXISTING FIRST FLOOR, SUB FLOOR ASSUMED ELEVATION 0'-0".

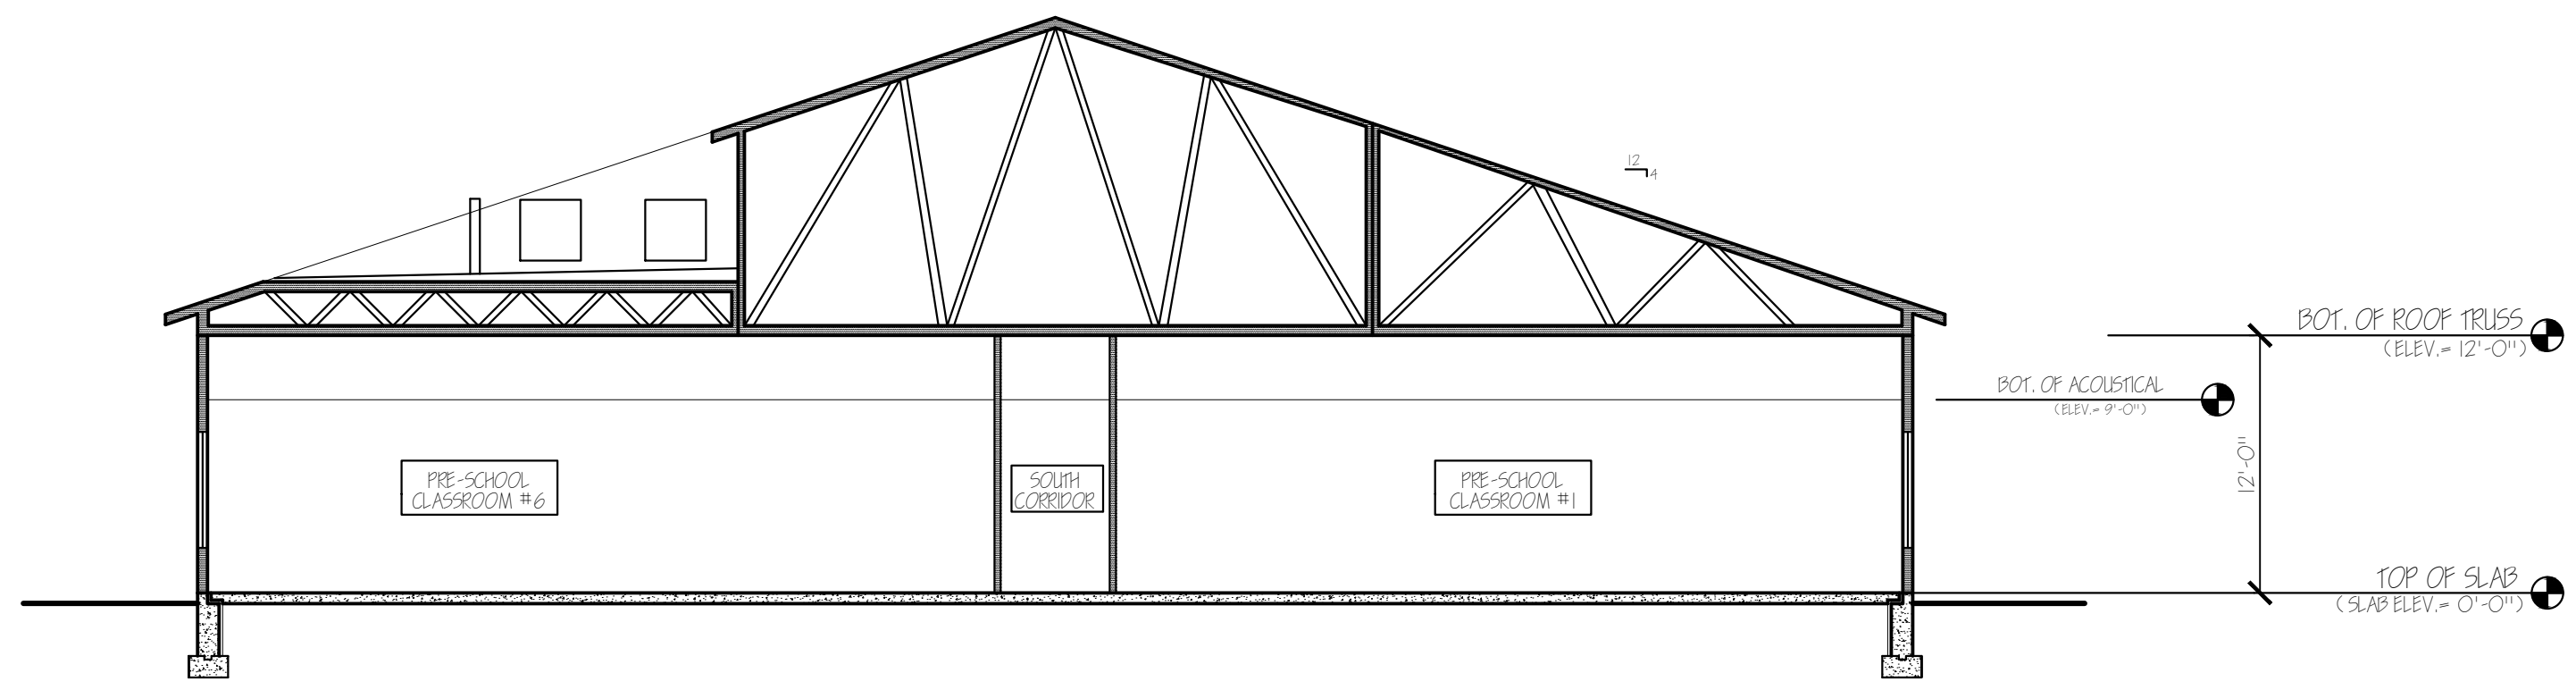

2
SCH-3
PROPOSED BUILDING SECTION
SCALE: 1/8" = 1'-0"

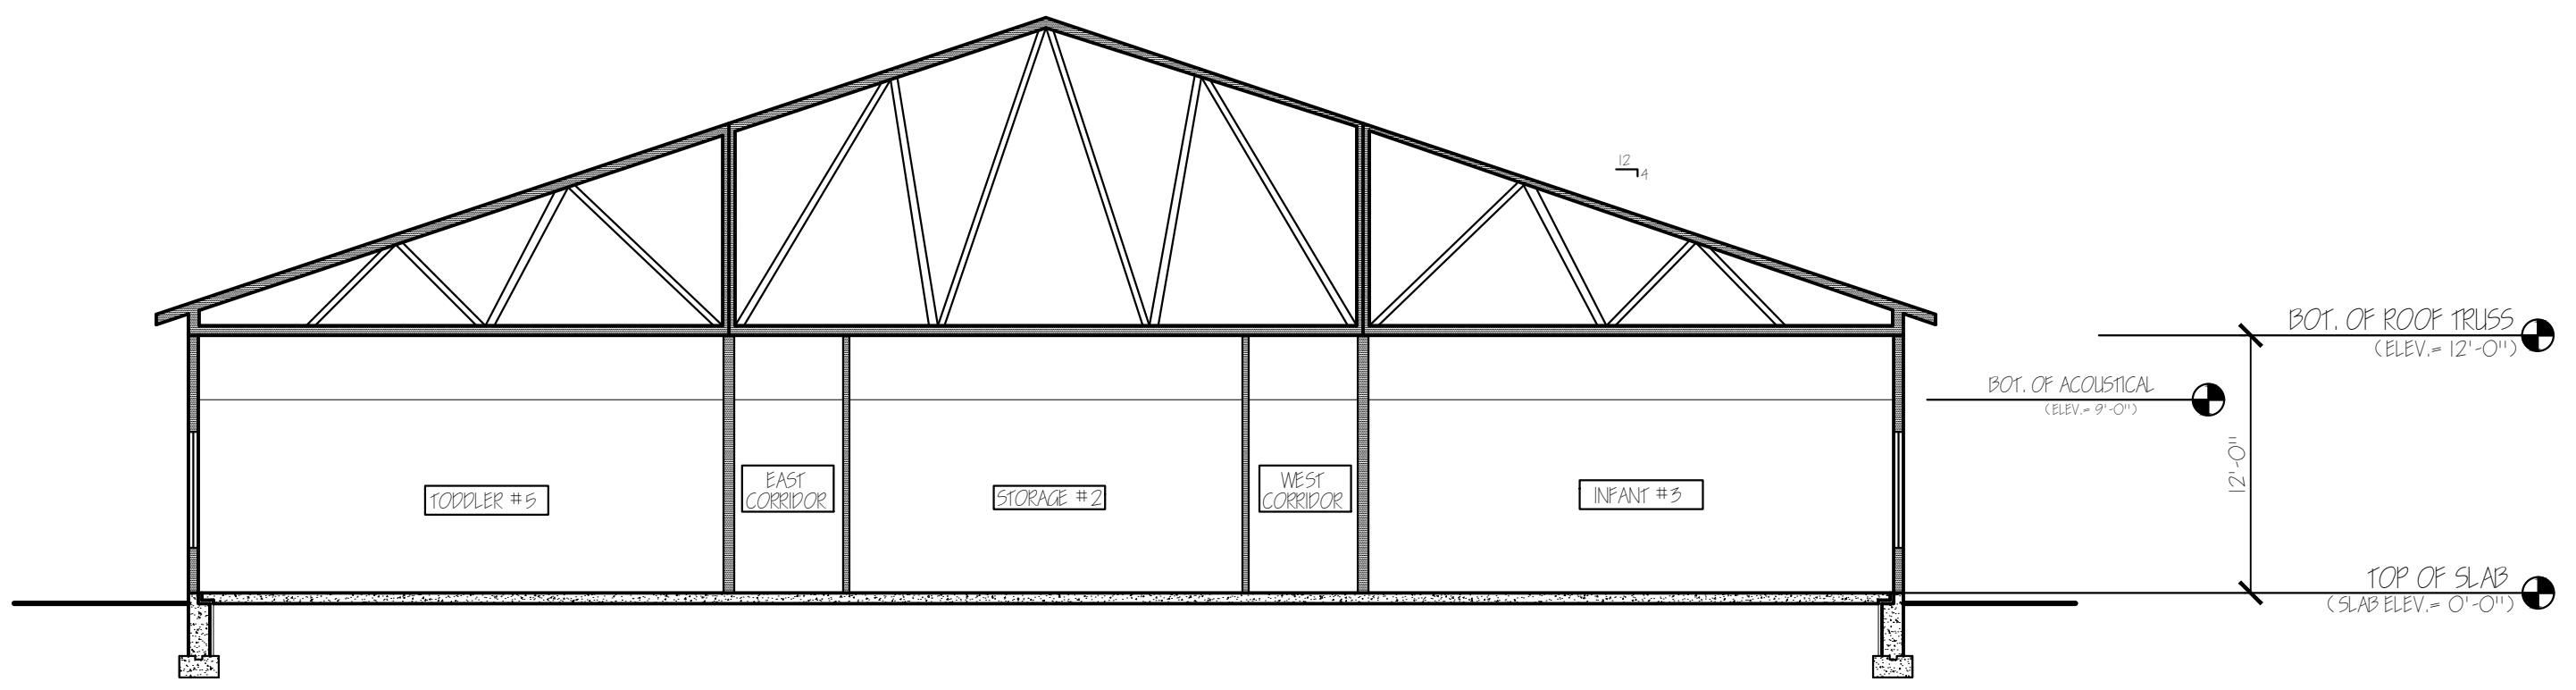

1
SCH-3
PROPOSED BUILDING SECTION
SCALE: 1/8" = 1'-0"

NEW CONSTRUCTION FOR
DAYCARE
 34 HOPMEADOW STREET
 SIMSBURY, CONNECTICUT

DRAWINGS ARE NOT TO BE SCALED

CONCEPTUAL DRAWINGS
 PROPOSED BUILDING SECTION
 DATE: 3.6.24 RELEASE FOR ARCHITECTURAL REVIEW BOARD

PROJECT # 23123


SCH-3




4
SCH-2 PROPOSED EAST ELEVATION
SCALE: 1/8" = 1'-0"



3
SCH-2 PROPOSED NORTH ELEVATION
SCALE: 1/8" = 1'-0"

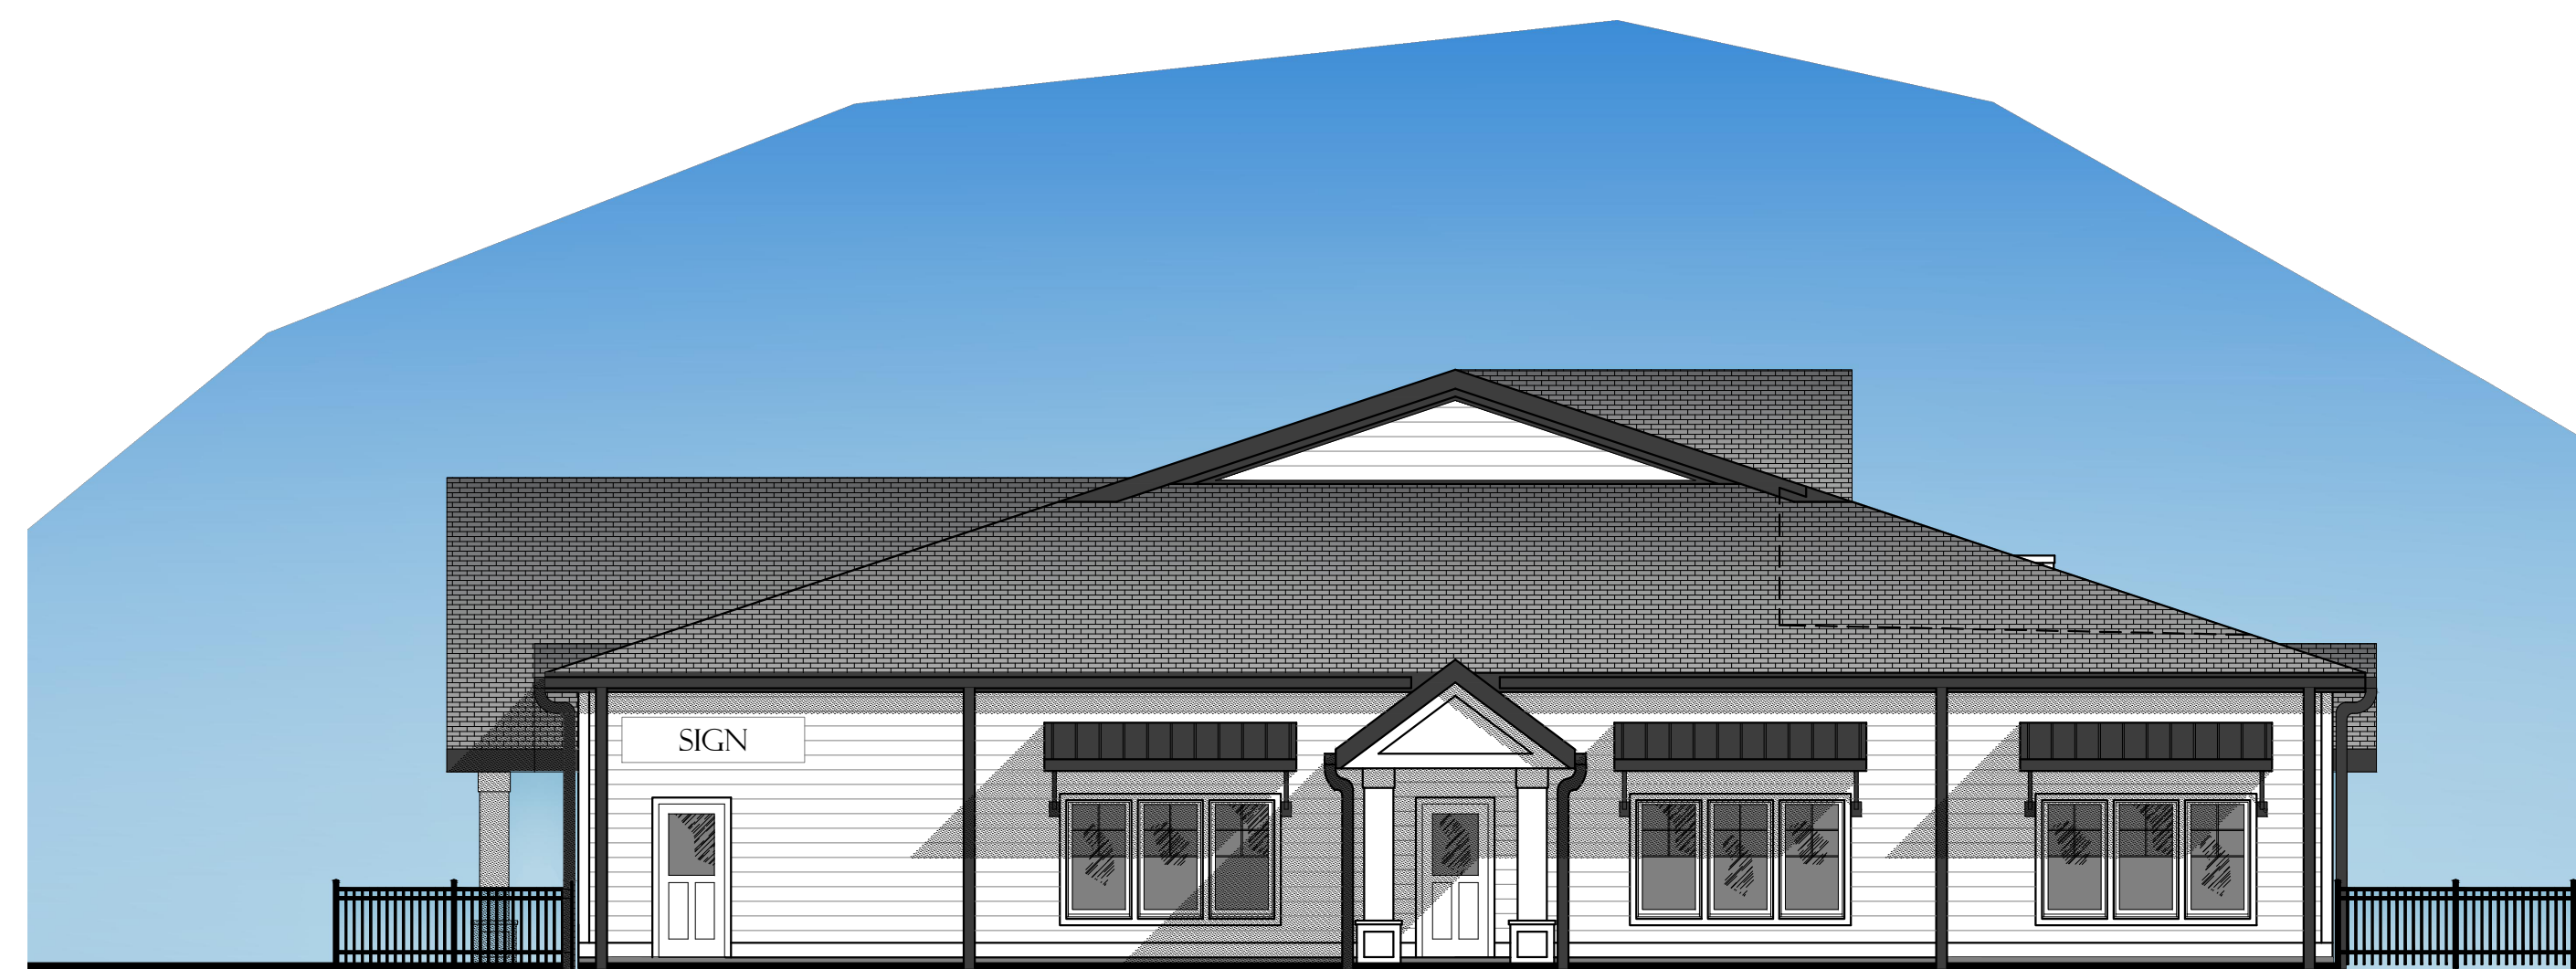

2
SCH-2 PROPOSED SOUTH ELEVATION
SCALE: 1/8" = 1'-0"

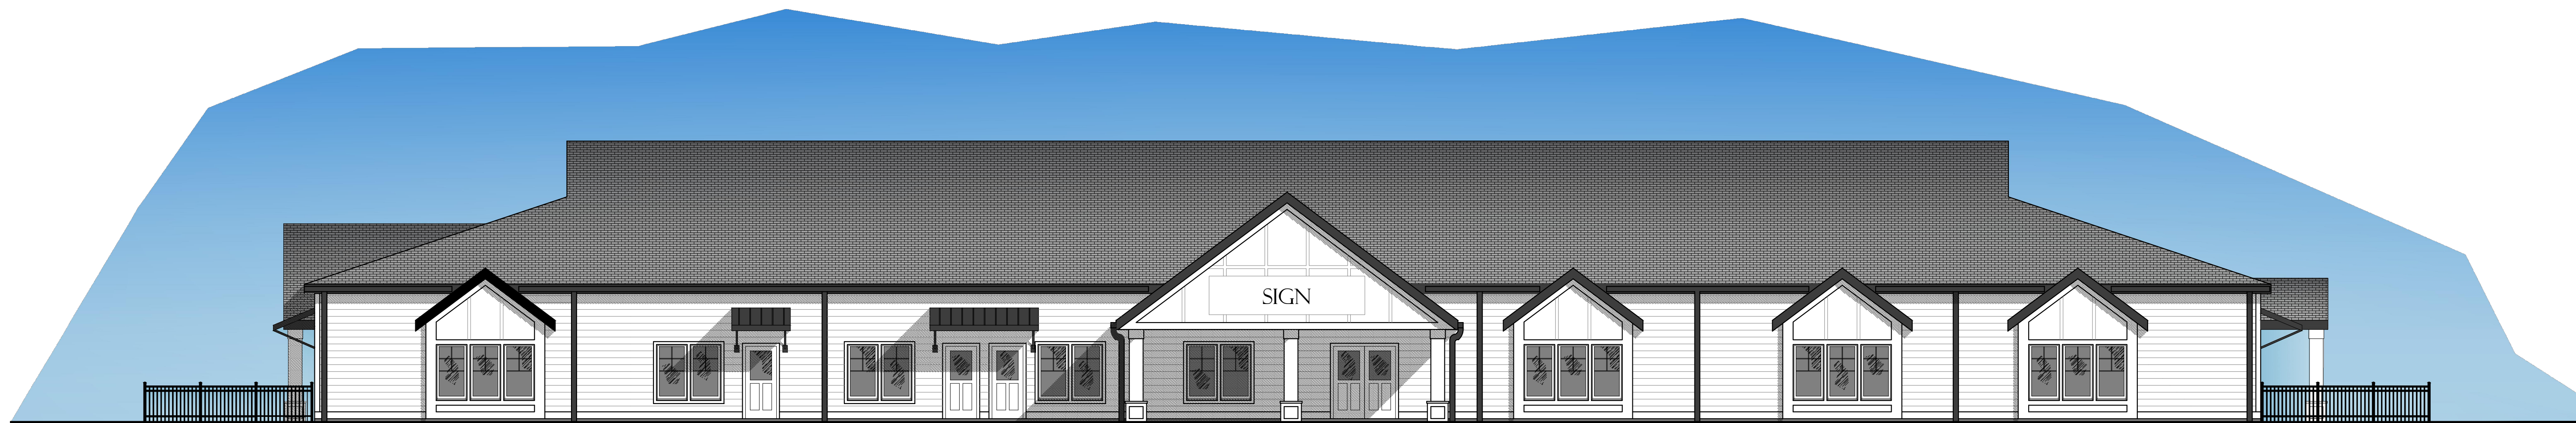

1
SCH-2 PROPOSED WEST ELEVATION
SCALE: 1/8" = 1'-0"
HOPMEADOW STREET