



Revisions:	
1	5/6/24: Design Review
2	5/17/24: Client Rev.
	5/17/24: Design Rev Mtg

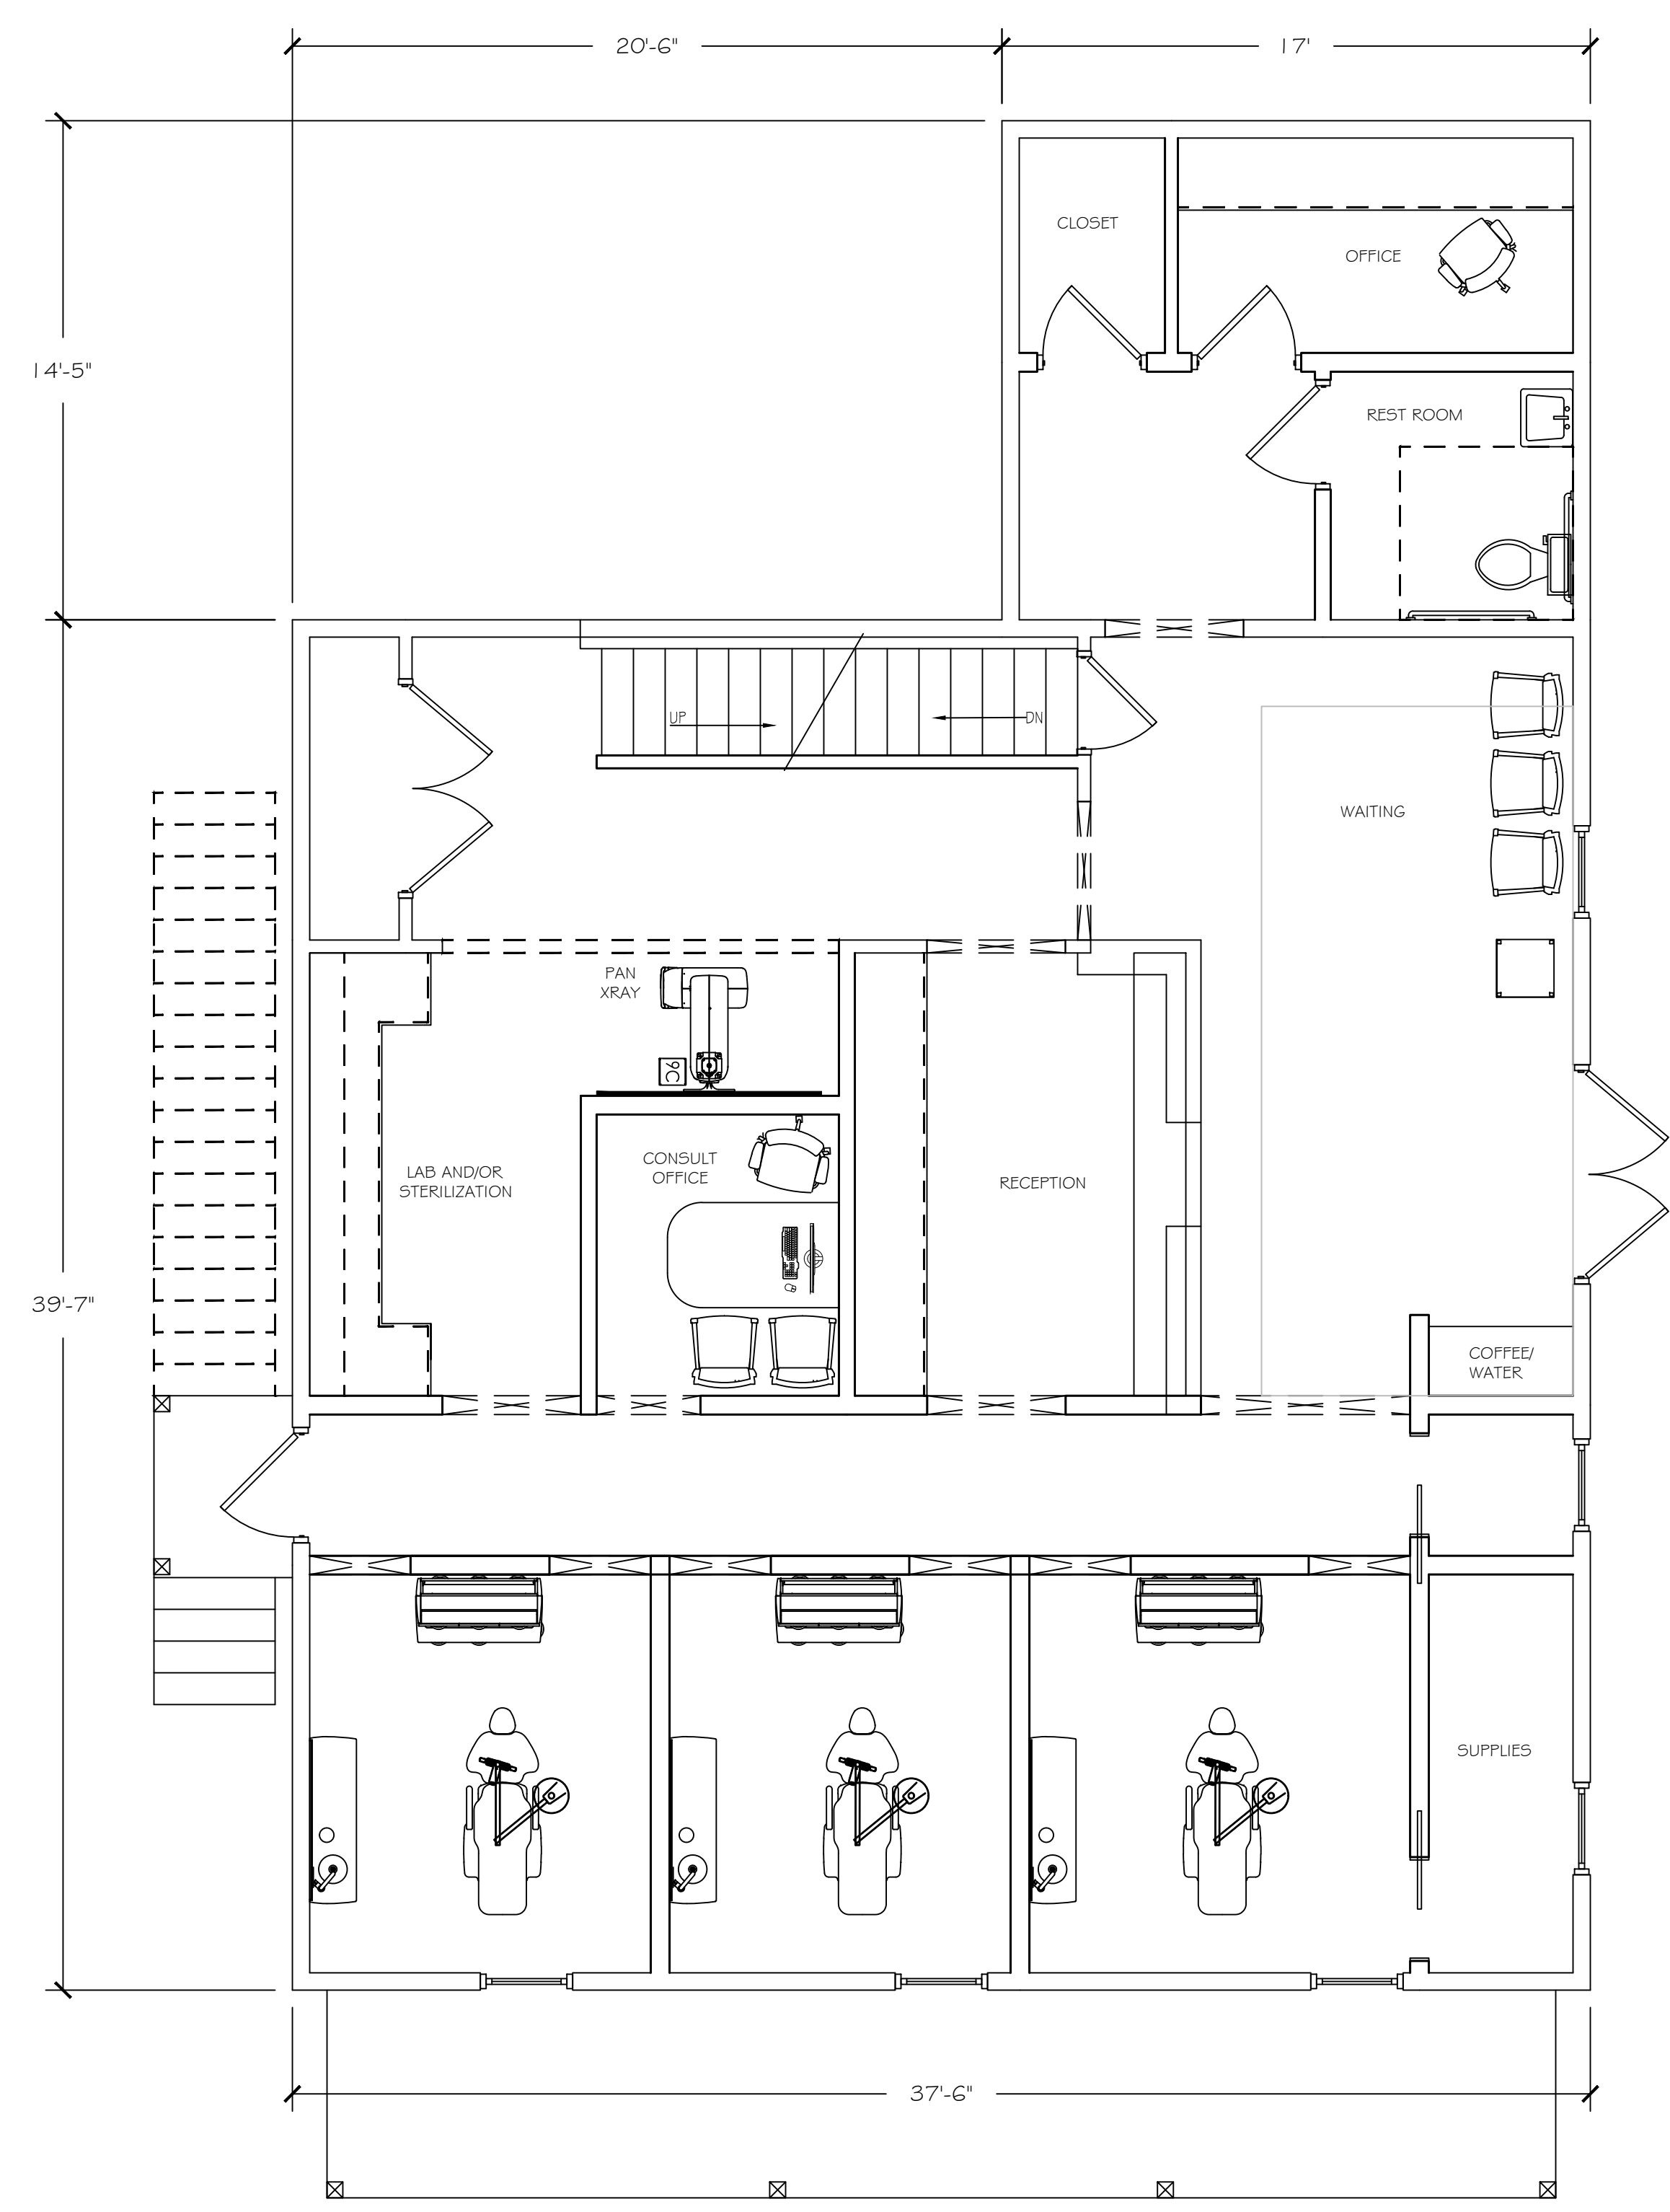

FIRST FLOOR PLAN
SCALE: 1/4" = 1'-0"

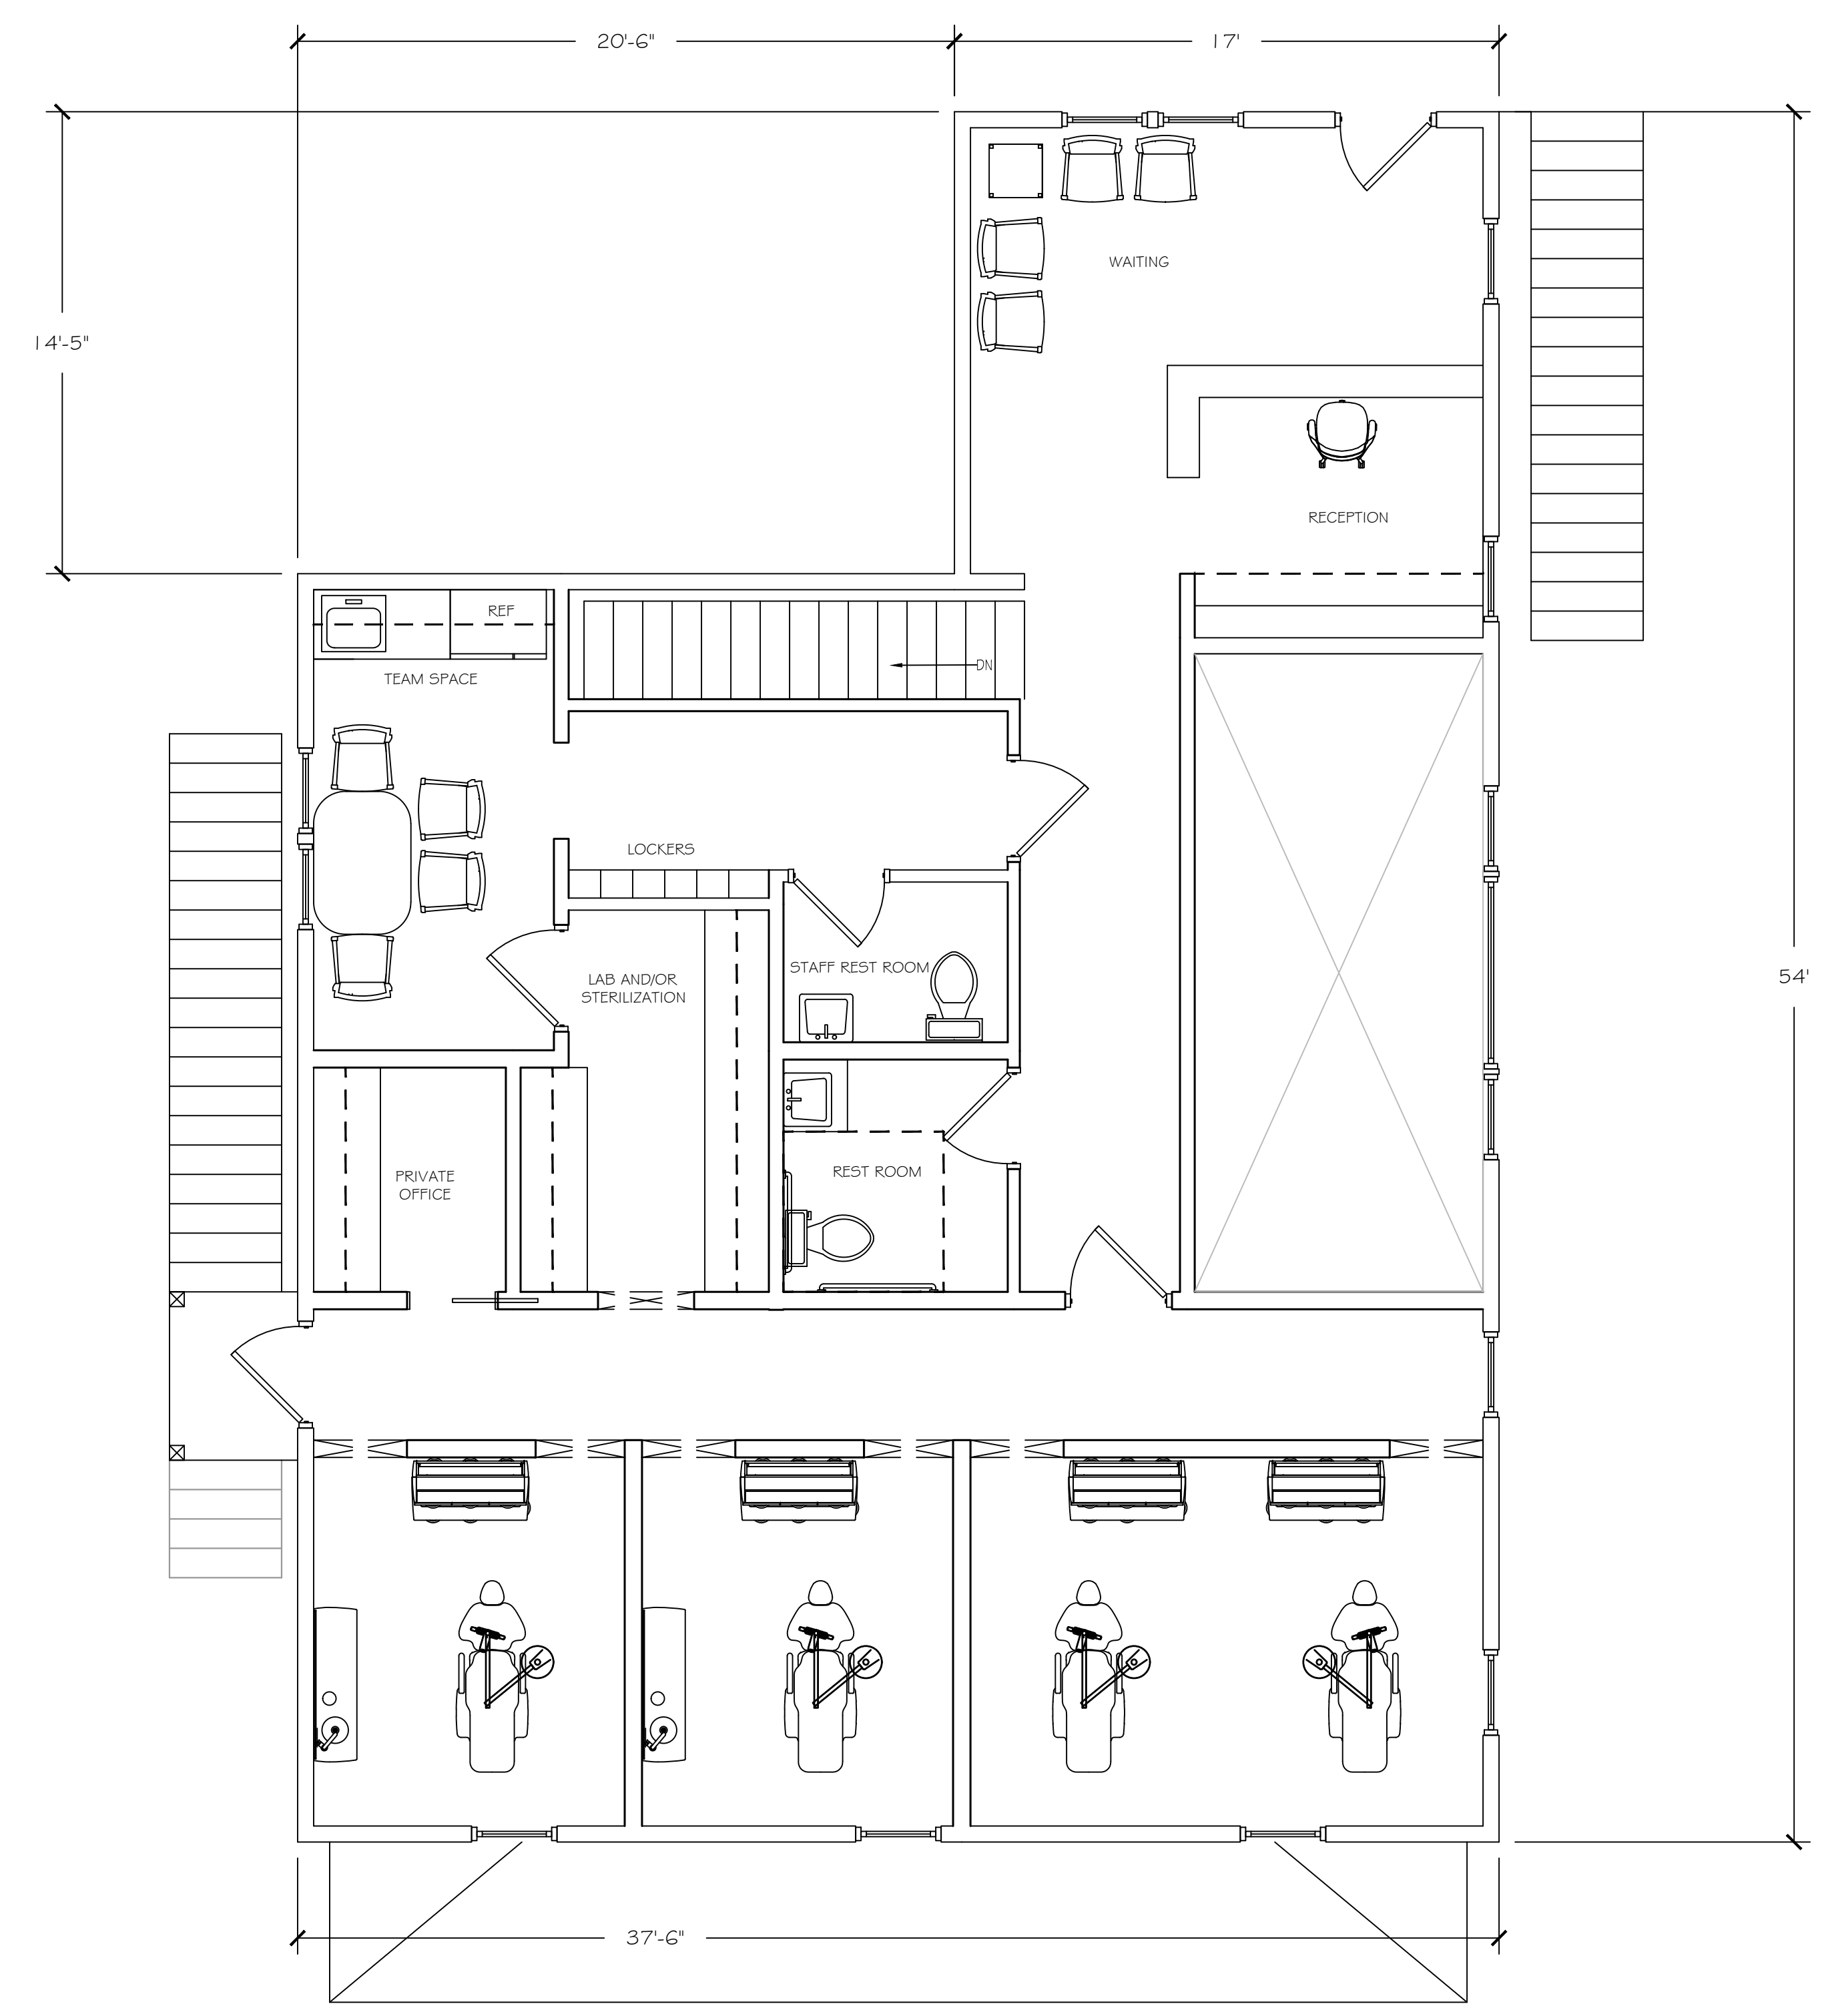

SECOND FLOOR PLAN
SCALE: 1/4" = 1'-0"


DIBATTISTO ASSOCIATES, LLC
DESIGN & ENGINEERING
5 Creamery Brook, East Granby, Ct.
06026
860-653-4432, www.dibattisto.com

PROFESSIONAL STAMP

BPS PERIODONTICS OF SIMSBURY
619 HOPMEADOW STREET
SIMSBURY, CT


Project: DA23-102
Prepared By: CAB
Reviewed By: LAD
Date: May 6, 2024

Architectural Plan
Floor Plans

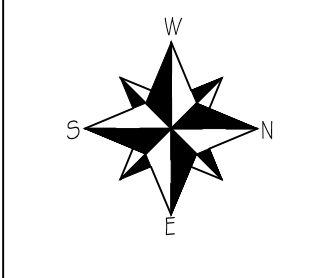

Revisions:

1	5/6/24: Design Review
2	5/17/24: Client Rev.
	5/17/24: Design Rev Mtg

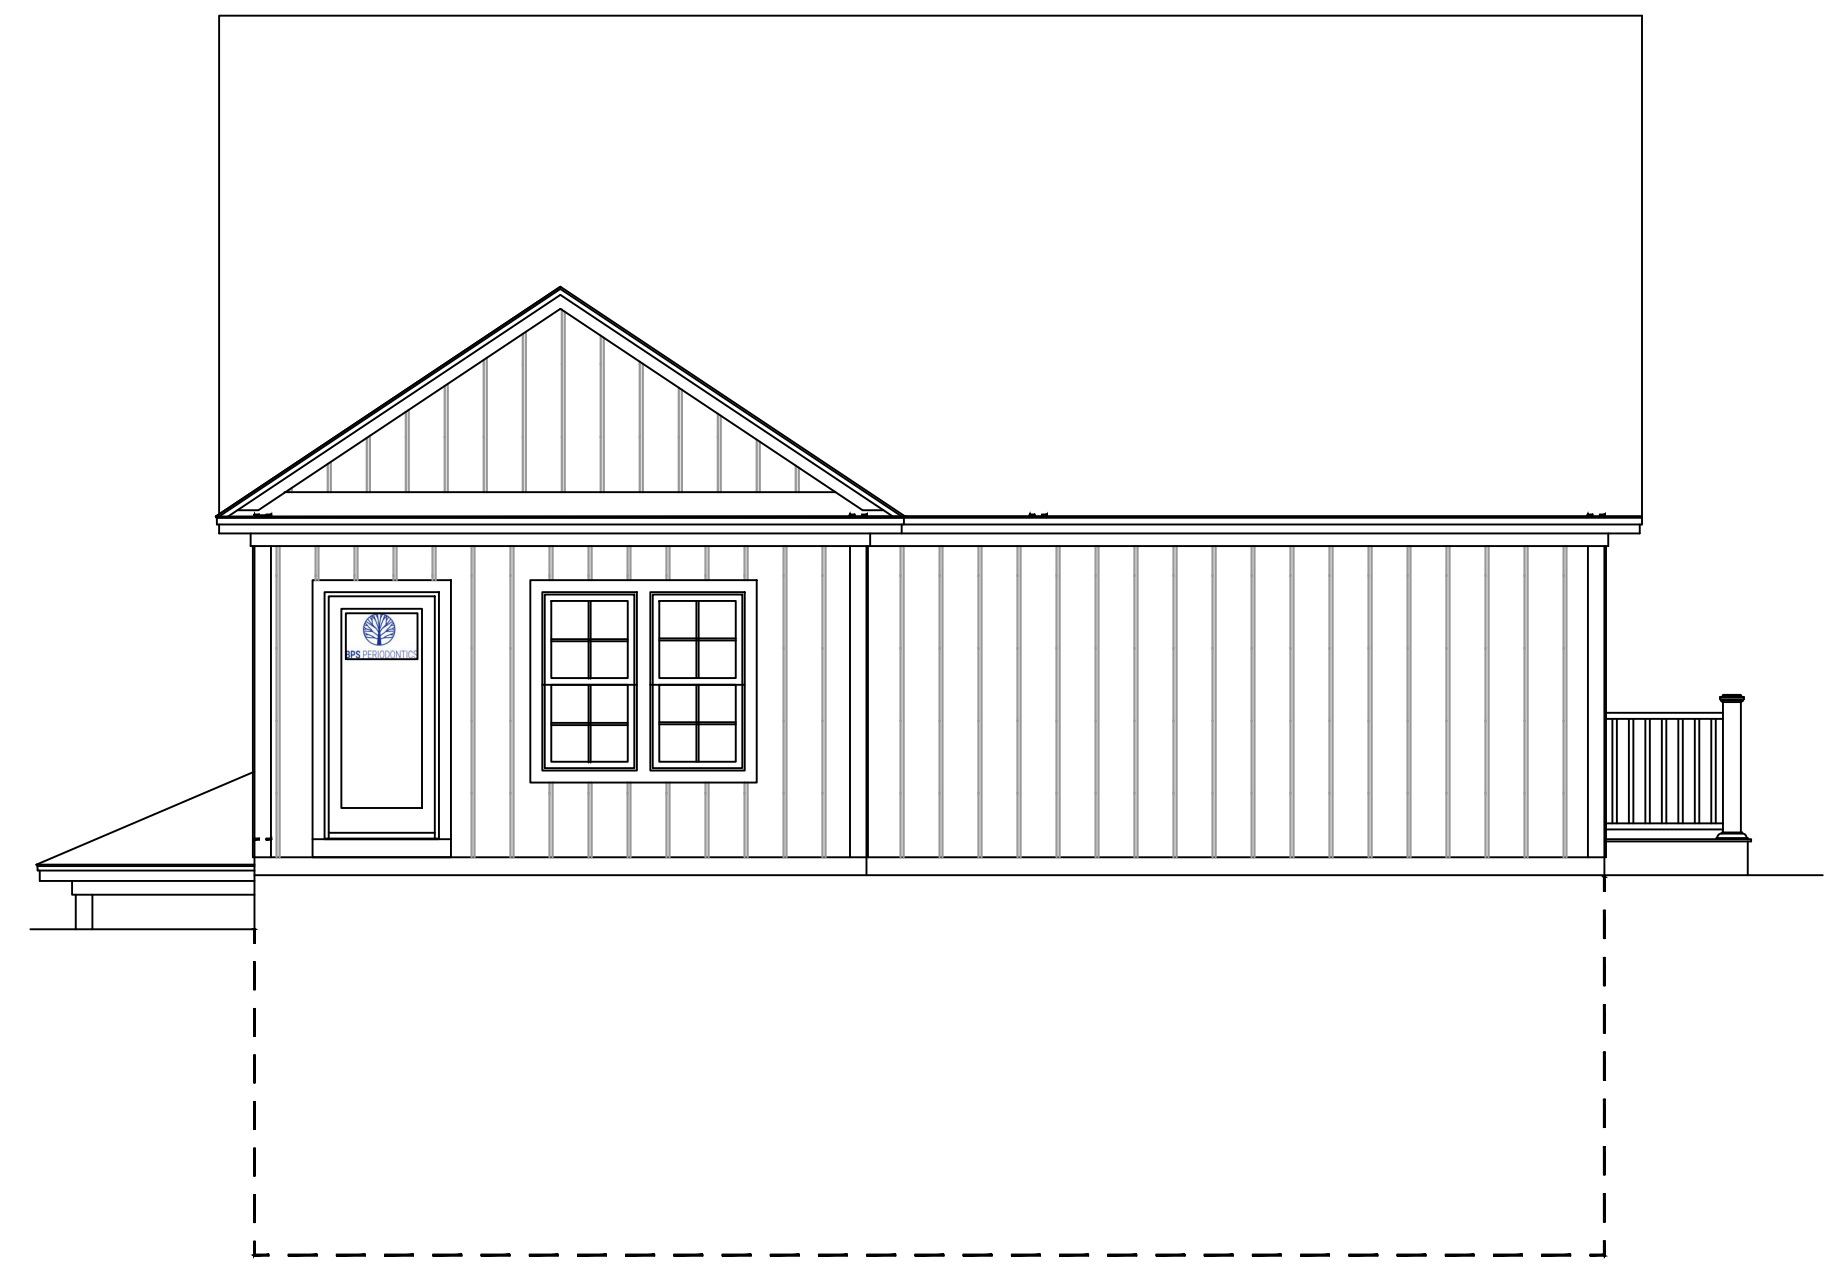


REAR ELEVATION VIEW
SCALE: 3/16" = 1'-0"




LEFT ELEVATION VIEW
SCALE: 3/16" = 1'-0"

AZEK NEWEL POST AND BALLISTERS, POWDERED COATED STEEL HANDRAILS, PRESS TREATED STAIR STRINGERS, AND TREX TREADS

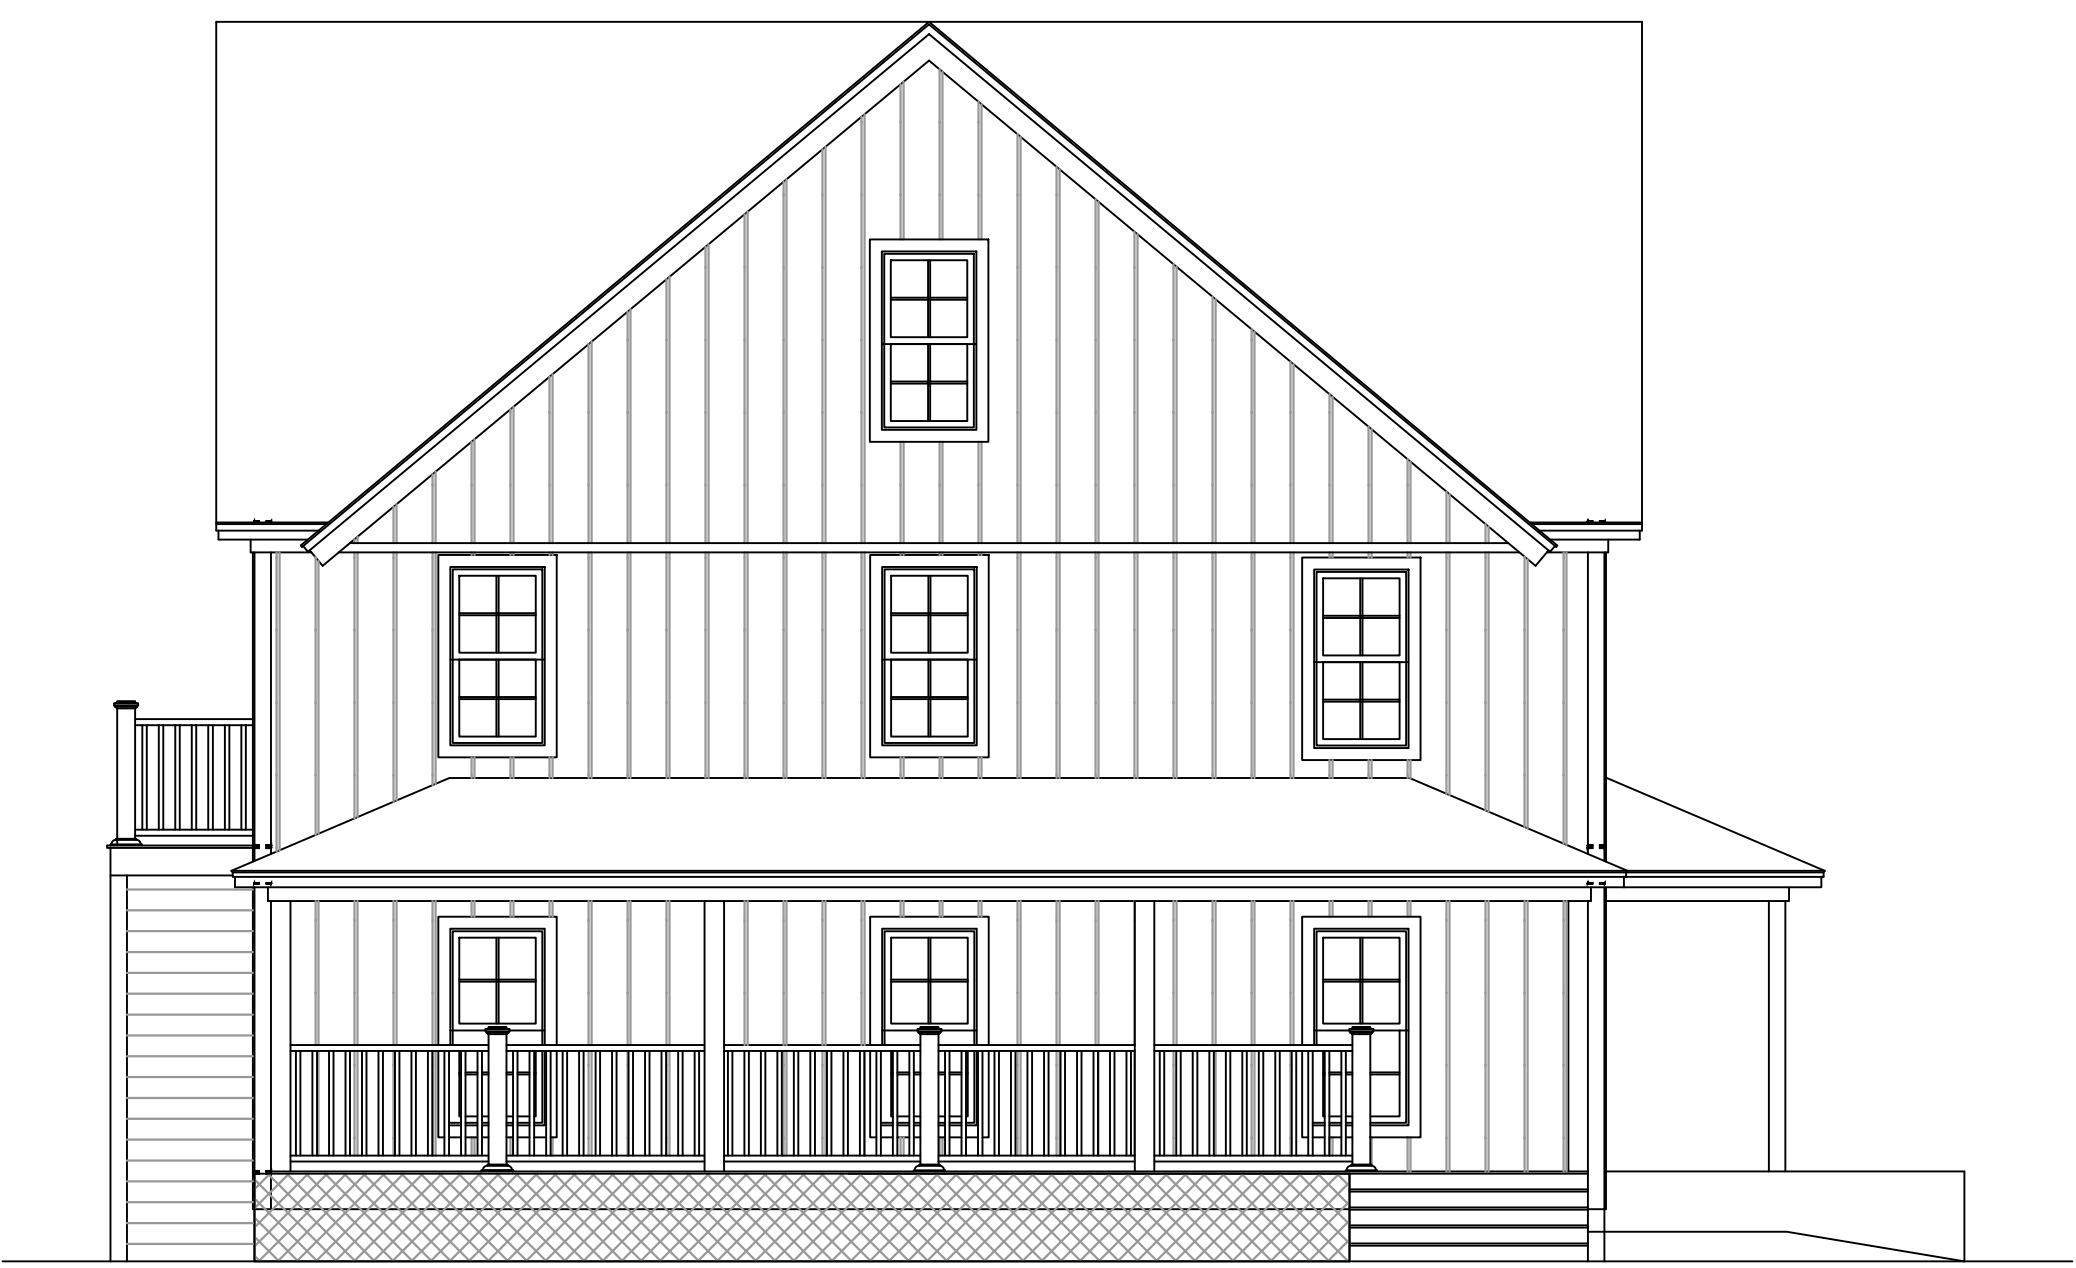

FRONT ELEVATION VIEW
SCALE: 3/16" = 1'-0"

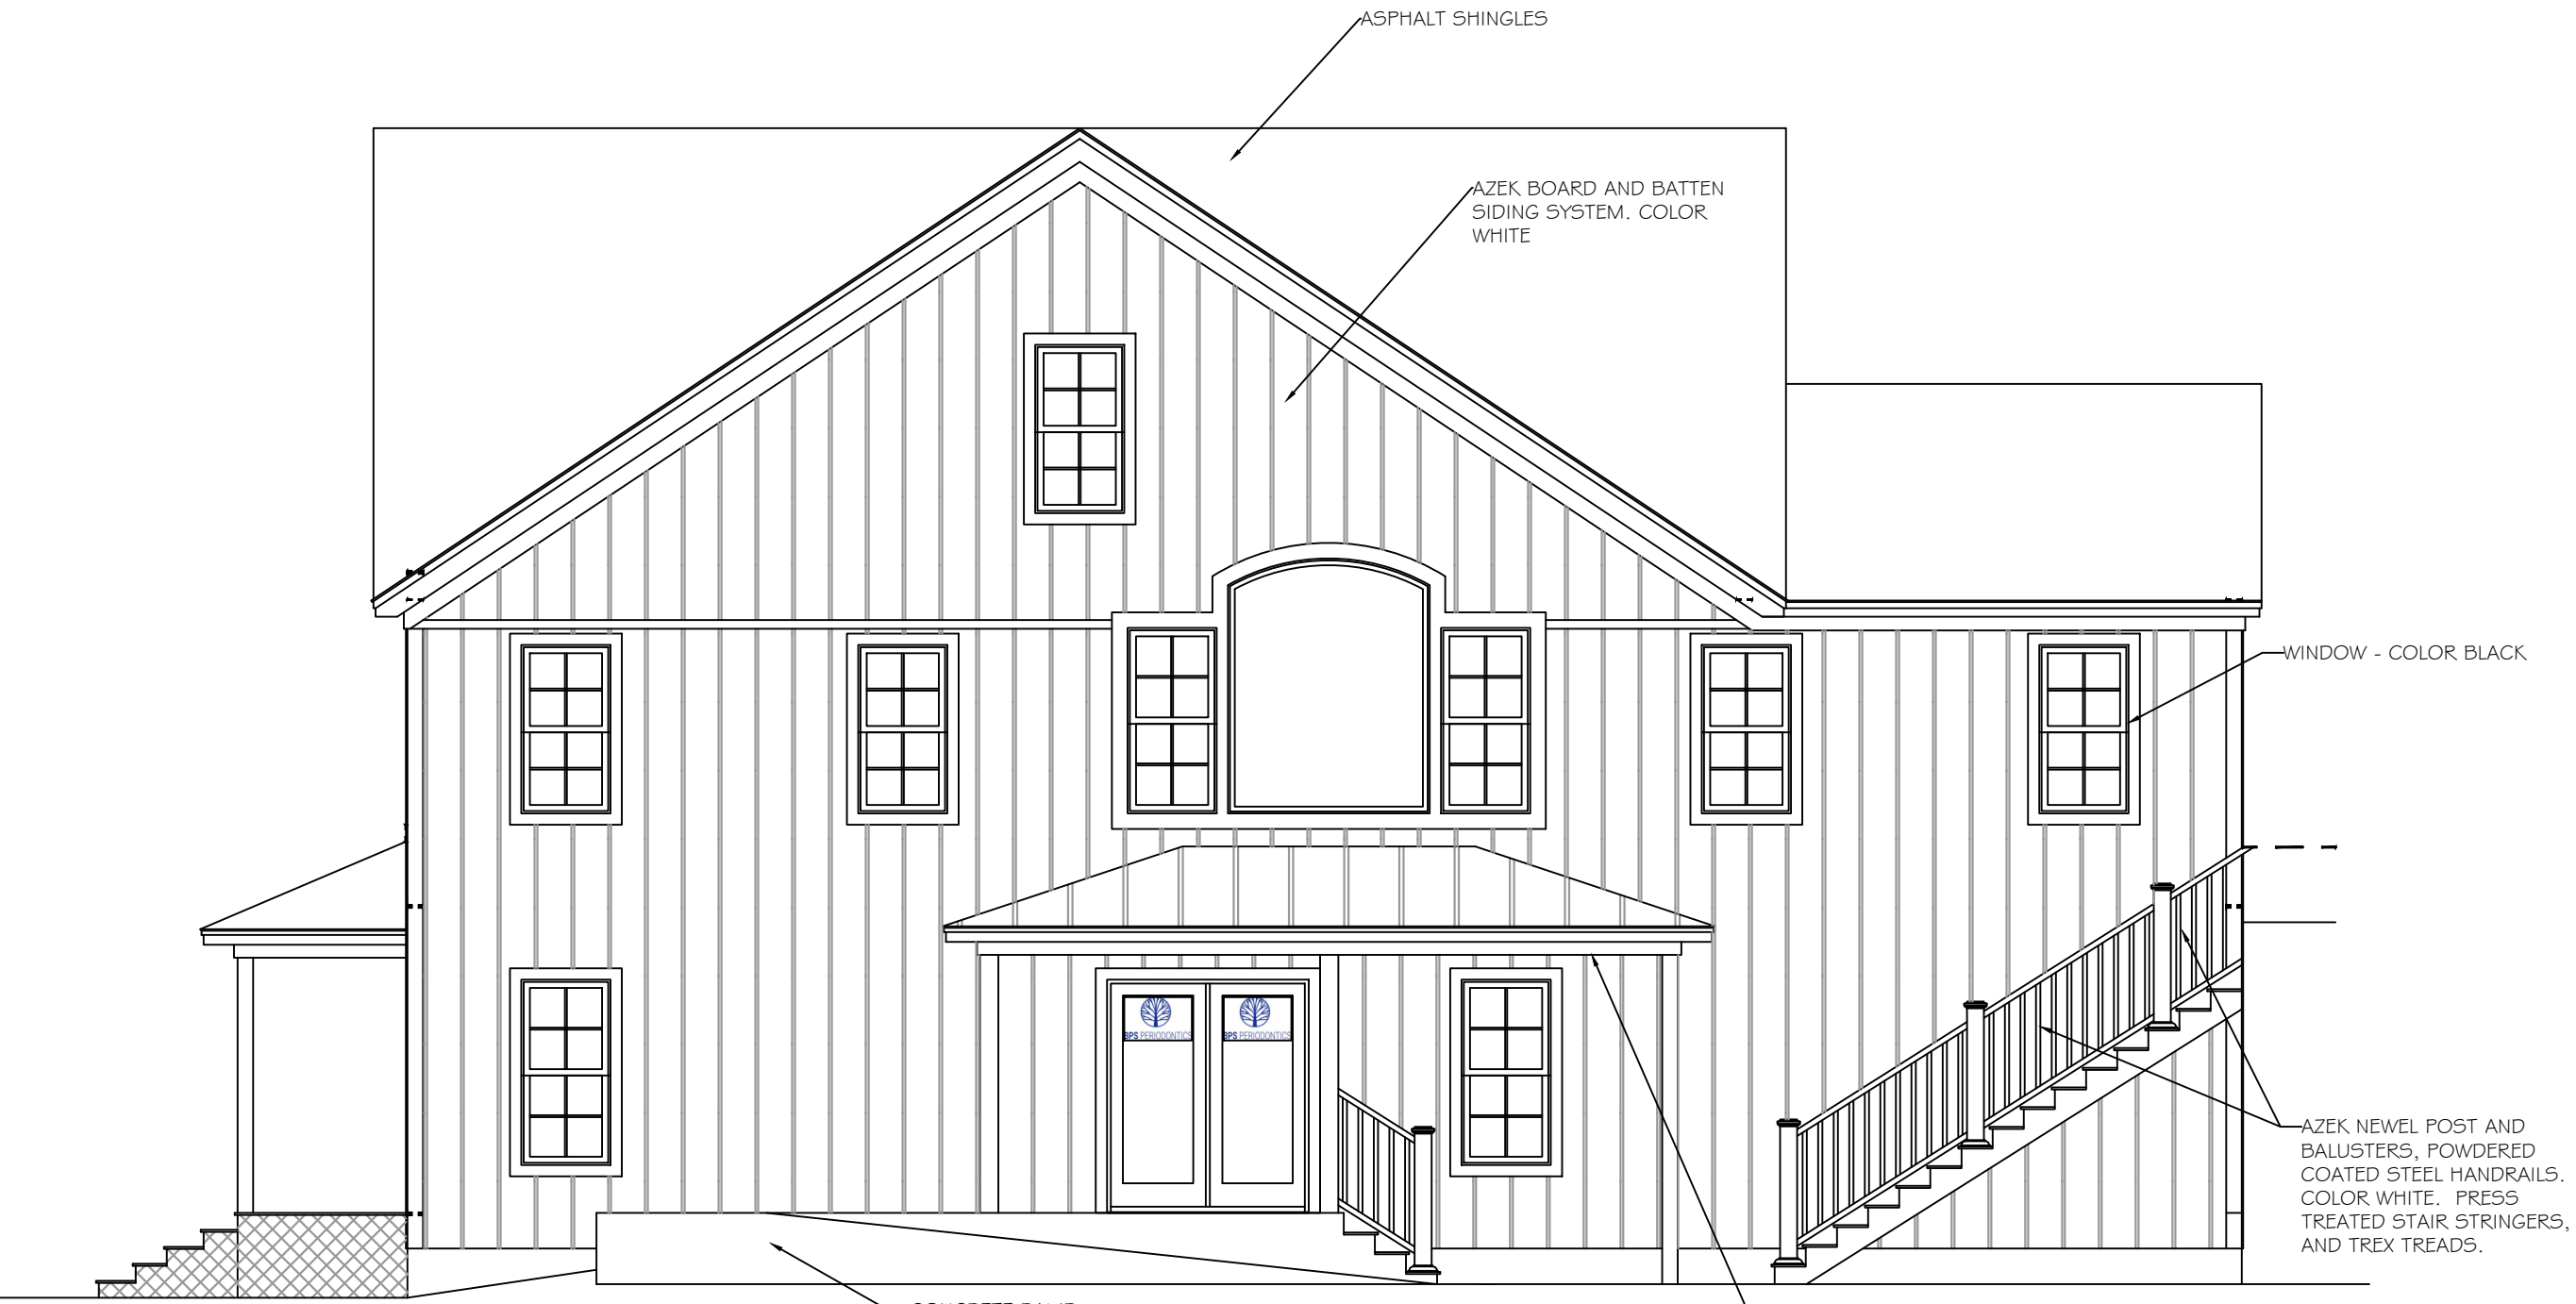

RIGHT ELEVATION VIEW
SCALE: 3/16" = 1'-0"

CONCRETE RAMP

DIBATTISTO ASSOCIATES, LLC
DESIGN & ENGINEERING

5 Creamery Brook, East Granby, Ct.
06026
860-653-4432, www.dibattisto.com

PROFESSIONAL STAMP

BPS PERIODONTICS OF SIMSBURY

619 Hopmeadow Street
Simsbury, CT 06070

Project: DA23-102
Prepared By: CAB
Reviewed By: LAD
Date: May 6, 2024

Architectural Plan
Elevation Views