




PROPOSED BARN RESIDENCES  
**THE RIDGE AT TALCOTT MOUNTAIN**  
-HOPMEADOW ST -SIMSBURY-CT





**1** :: **SIDE 1 ELEVATION**  
scale: 1/4"=1'-0"



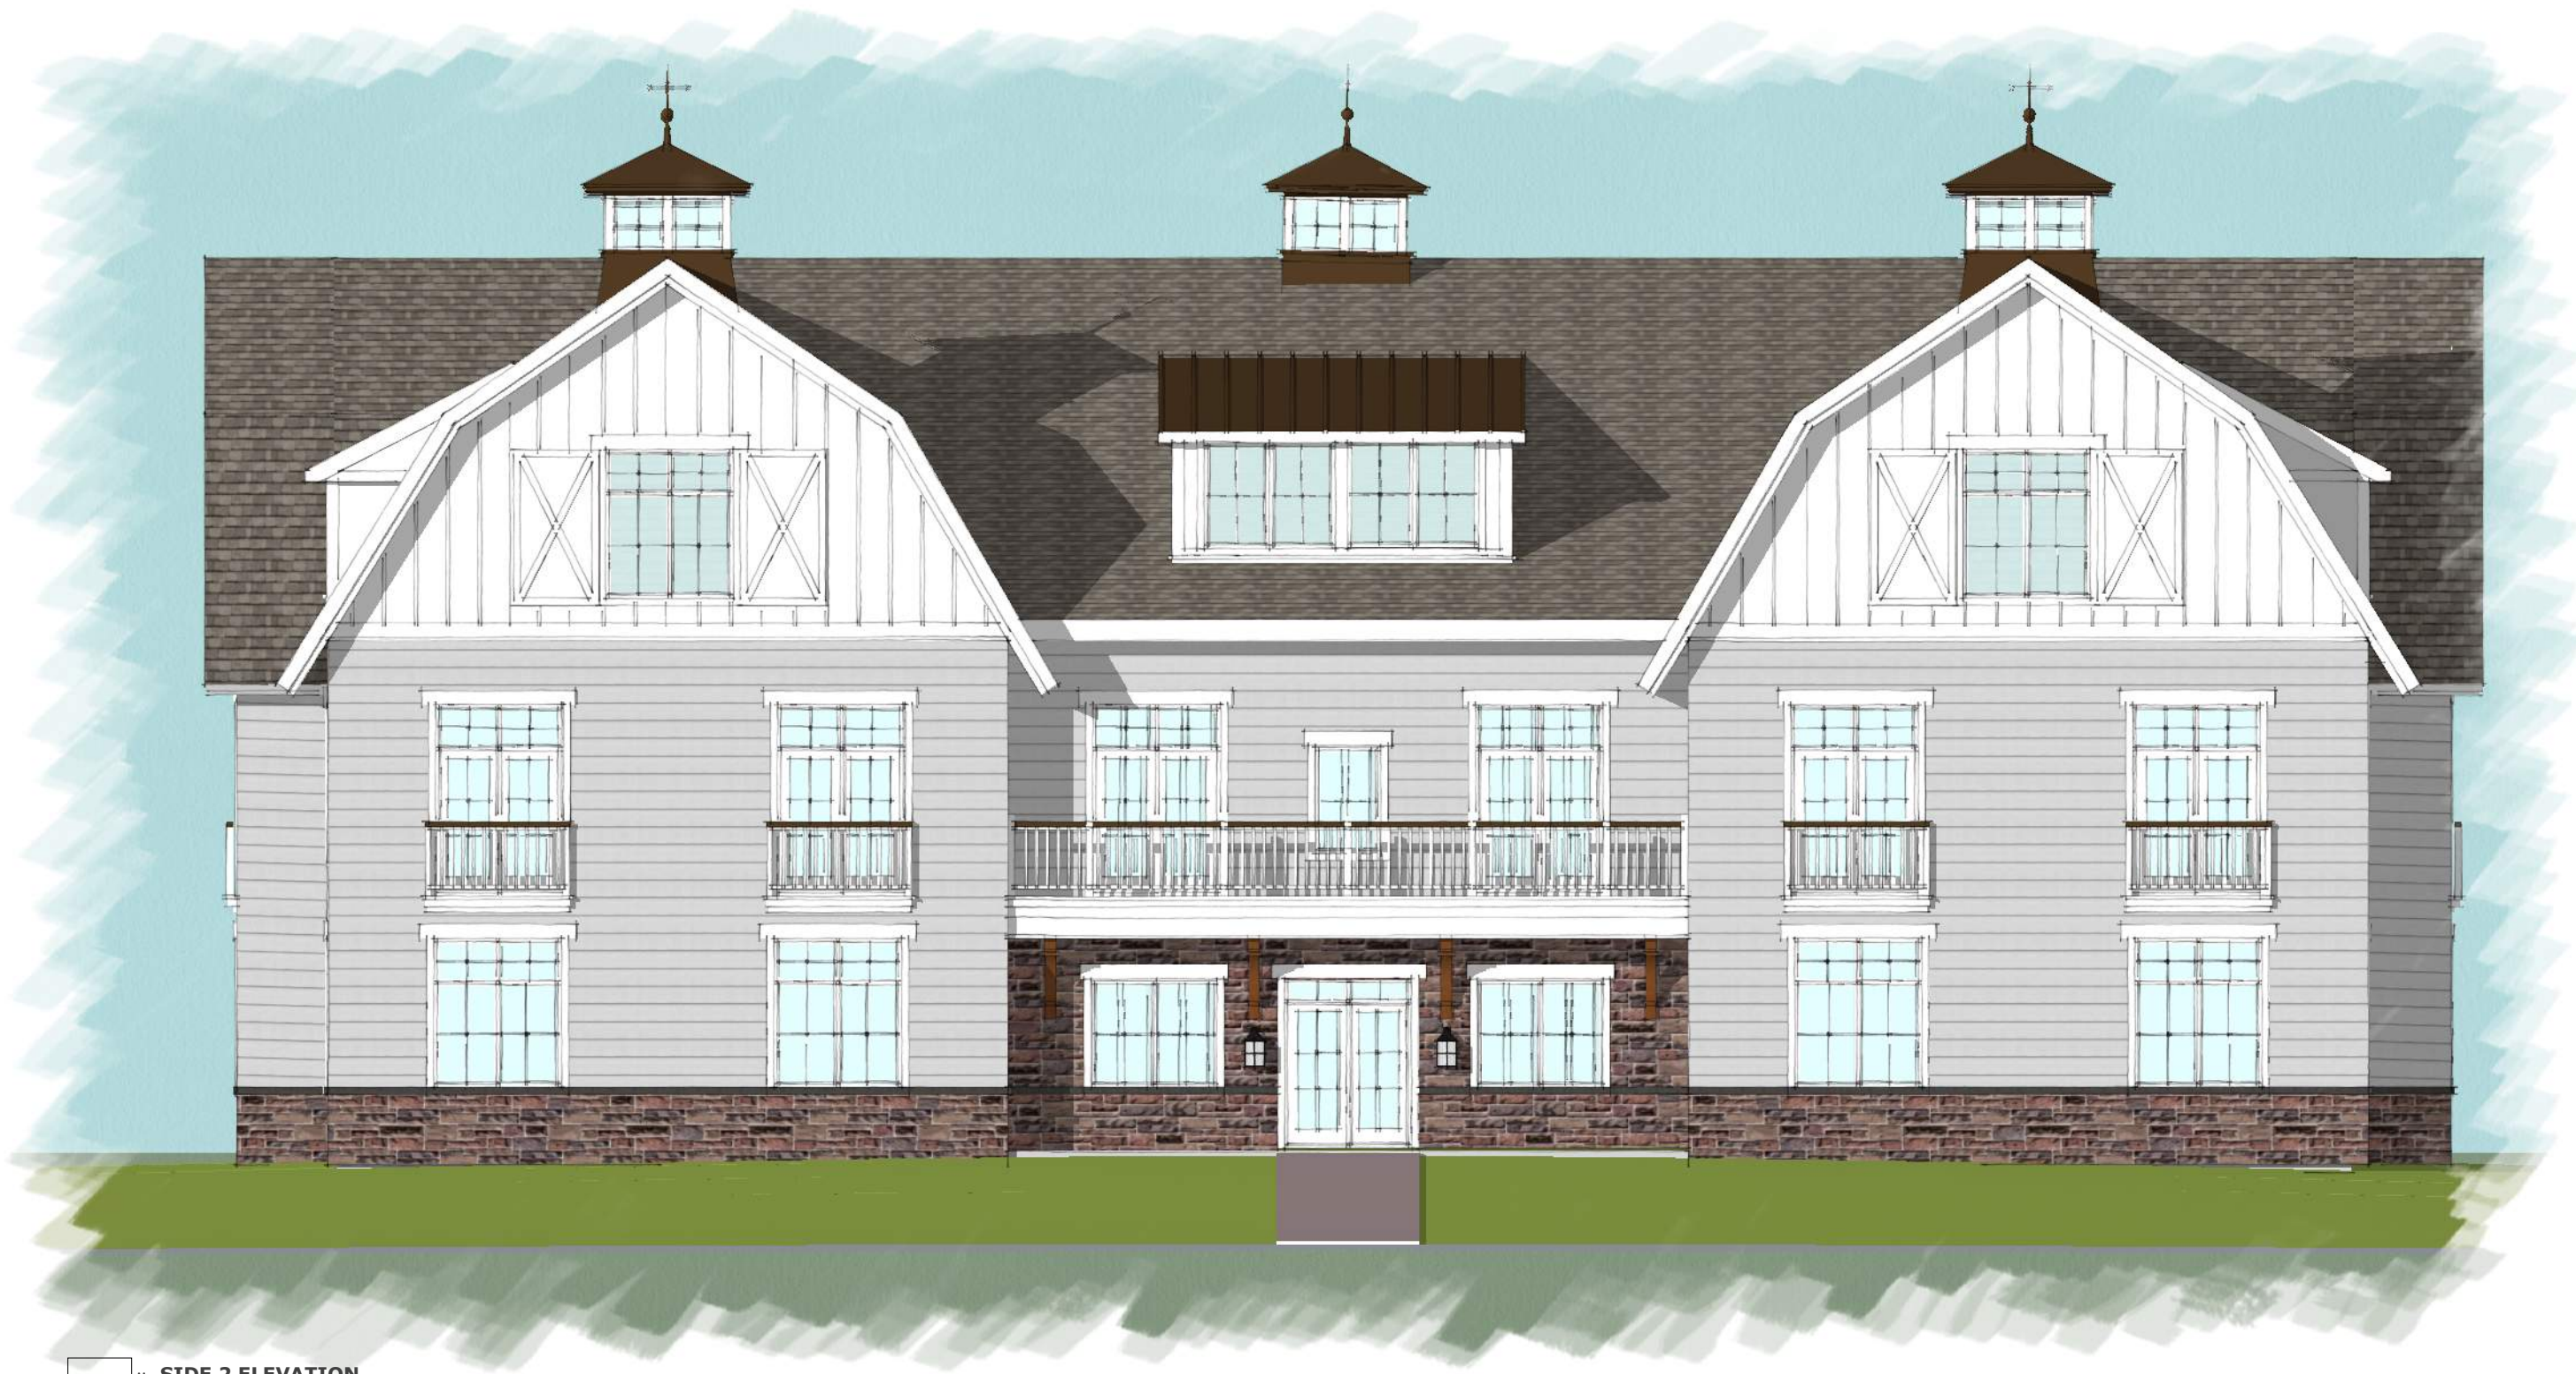

**1** :: SIDE 2 ELEVATION  
scale: 1/4"=1'-0"




















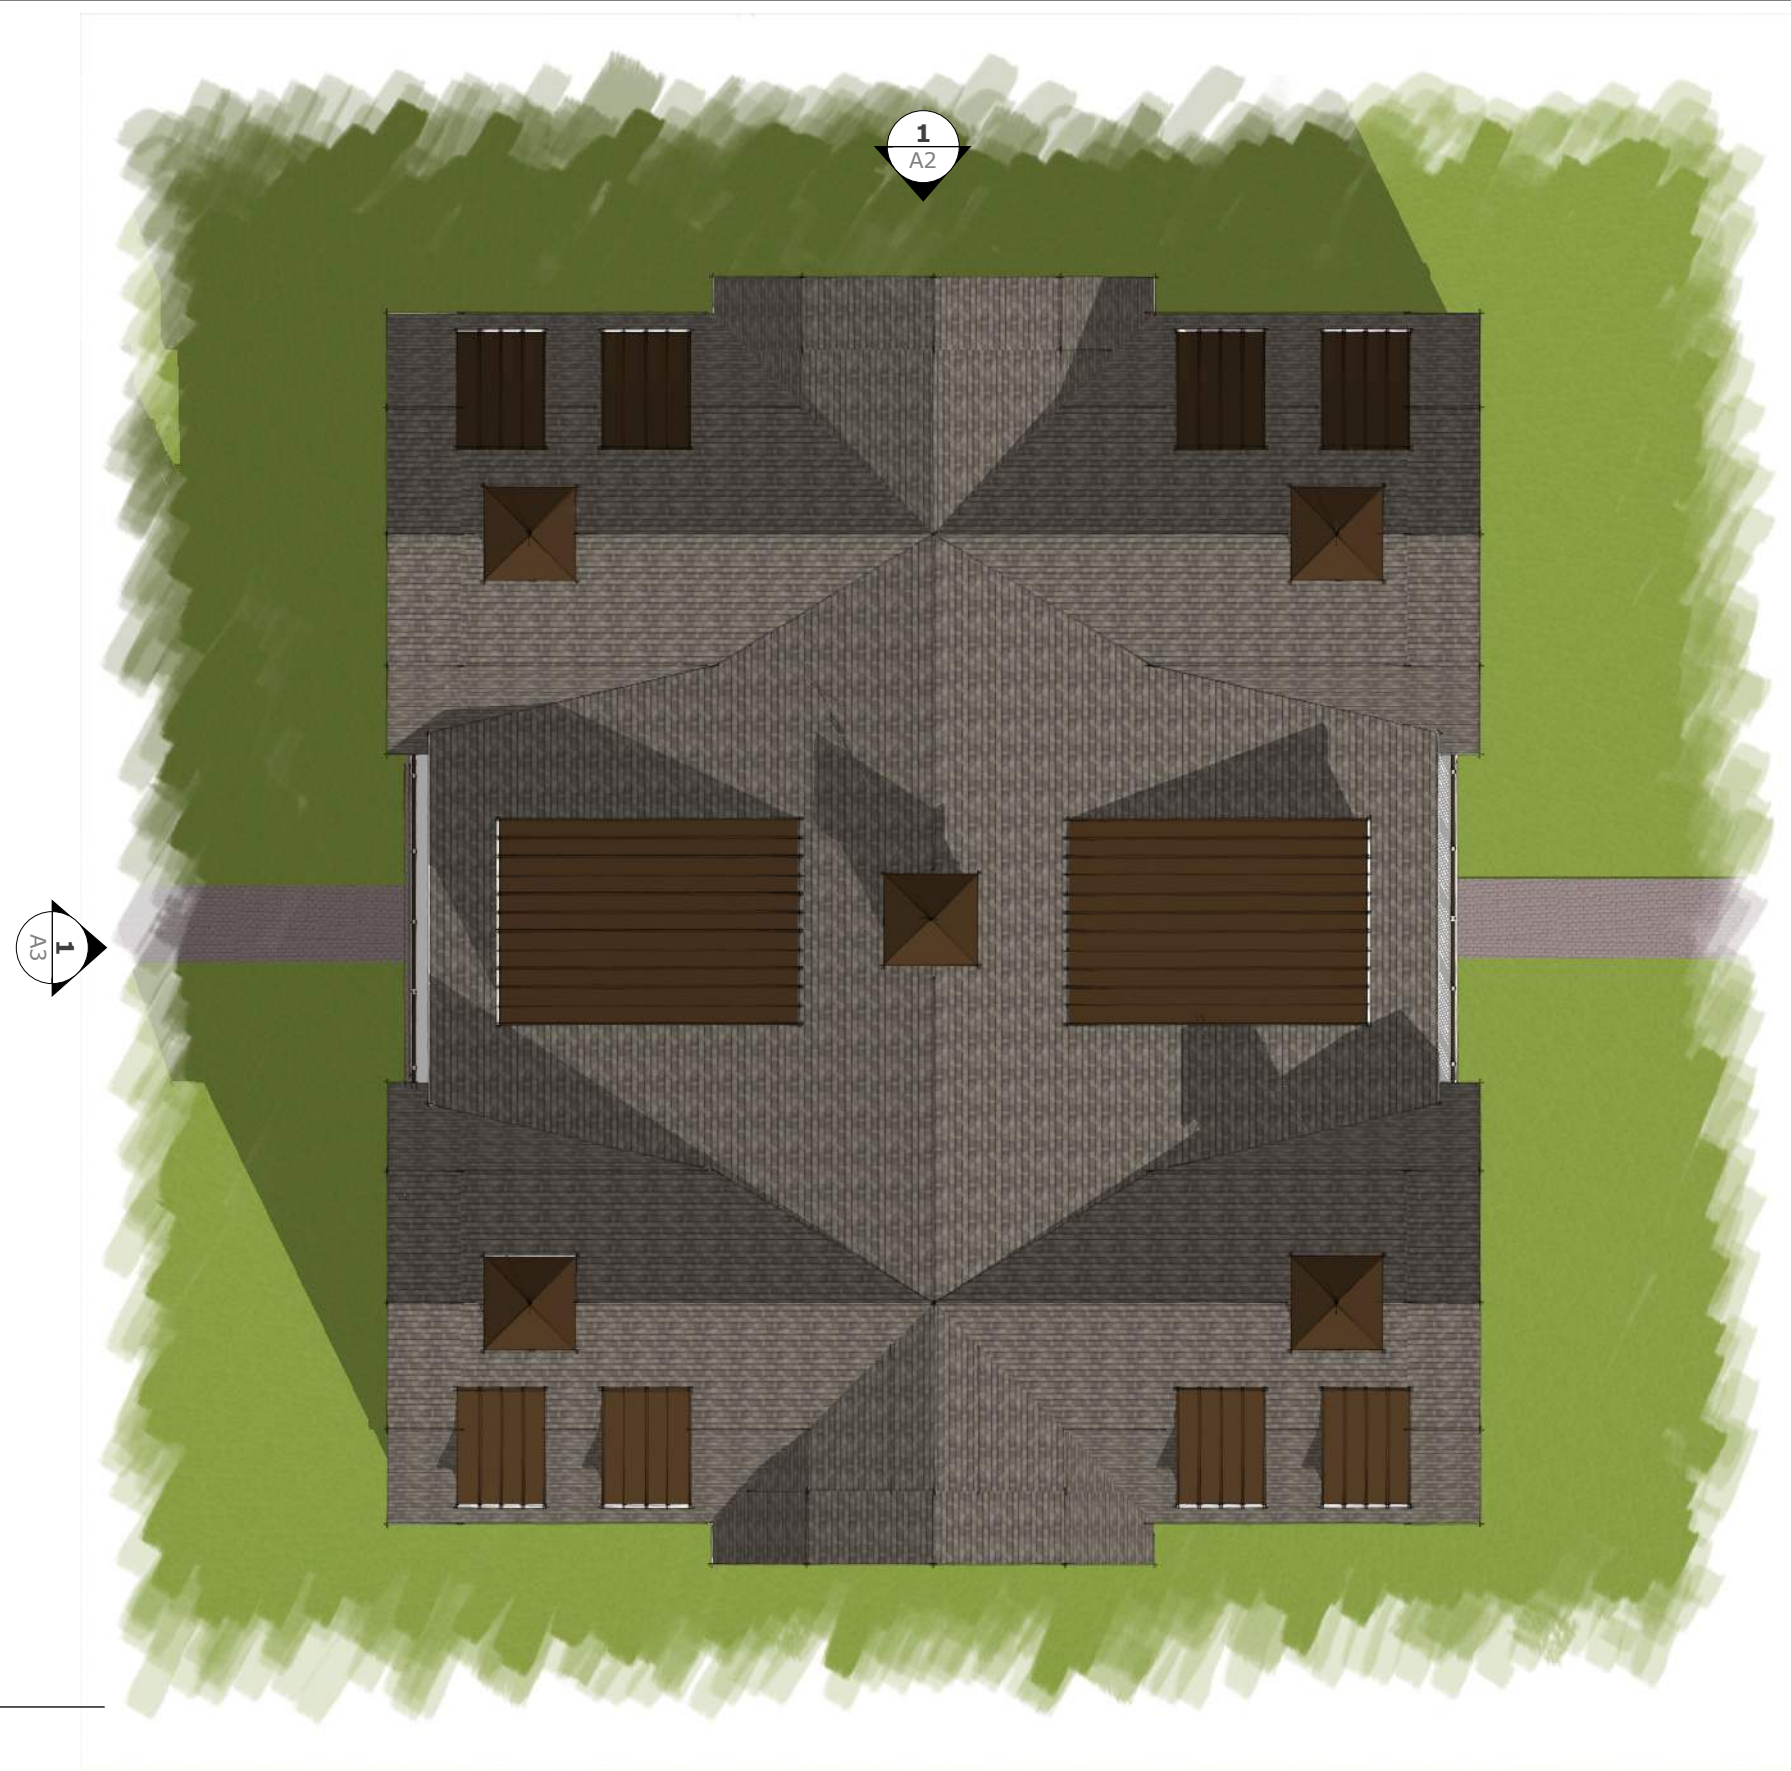

**1** :: ROOF PLAN  
scale: 1/16"=1'-0"