



$\frac{1}{4}'' = 1'$

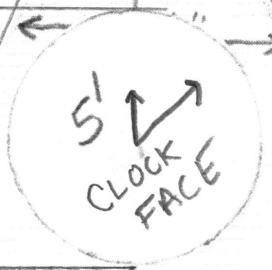

\*NOTE: A-FRAME EXTENDS 4'0" OUT FROM CONCRETE BLOCKING

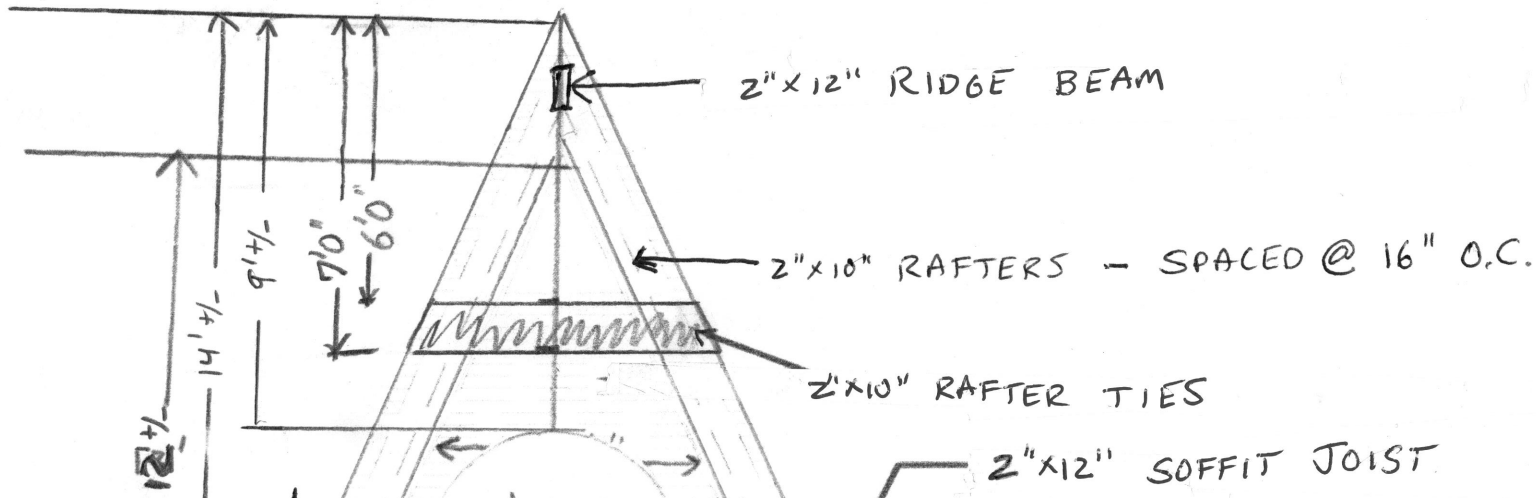