


RENDERING




*SIGN SCALE IS BASED ON SUPPLIED MEASUREMENTS AND PHOTOS AND IS THEREFORE NOT GUARANTEED.

EXISTING

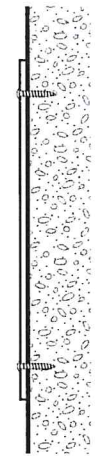

SIDE VIEW
SCREW MOUNT

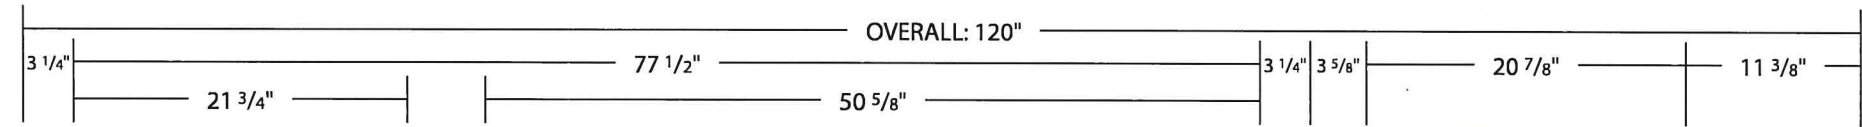


- 1 SCALE 1:12
FONT: SLATE PRO MEDIUM
1/8" THICK NON-LIT ALUMINUM PANEL WITH APPLIED 3M TRANSLUCENT VINYL GRAPHICS. ALL WHITE LETTERING ARE REVERSE WEEDED OUT OF THE VINYL TO SHOW WHITE PANEL UNDERNEATH. MOUNTING: SCREW MOUNTED WITH VINYL CIRCLES TO COVER SCREWHEADS
CUT SIZE: 22" H X 120"
QTY: 1



- 2 FARMERS TRANSLUCENT VINYL SWATCHES
 - 3M EUROPEAN BLUE TRANSLUCENT VINYL 3630-137
 - 3M EVENING BLUE TRANSLUCENT VINYL 3630-317
 - 3M TOMATO RED TRANSLUCENT VINYL 3630-43
 - 3M DARK RED TRANSLUCENT VINYL 3630-73

EXHIBIT 2

SIGN TYPE: PAN-410

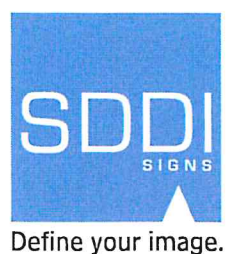

17125 ADELMANN ST. SE
PRIOR LAKE, MN 55372
P. 952-224-9906
F. 952-224-9909
www.sddisignsystems.com

<i>Project:</i>	Exterior Signage	<i>File Name:</i>	PAN 410A, VIN 370, PTG 100 R1.ai
<i>Client:</i>	Farmers Insurance Simsbury, CT	<i>Origin Date:</i>	03.14.22
<i>Project Manager:</i>	A. Johnson	<i>Revised Date:</i>	04.20.22
<i>Drawn By:</i>	M. Zubkova	<i>Revision:</i>	M. Zubkova

This drawing is the sole property of SDDI Sign Systems. All rights to use and/or reproduce are reserved. Actual dimensions may vary slightly due to practical limitations with fabrication. Photographic representations of proposed signage are for presentation only and may not be to scale. Colors will be printed as is, unless a specific color, (i.e. Pantone Number, Sherwin Williams, or hard sample) is provided.

- Approved As Is**
- Approved With Changes**
- Please Change and Resubmit**

PLEASE EMAIL OR FAX YOUR APPROVAL BACK

X _____
Agent's Signature

X _____
Landlord's Signature