
Residential Building Summary Chart					
Building Type	Number of Buildings	Units Per Building	Total Units		
APARTMENT - 3 STORY	10	32	320		
DUPLEX	33	2	66		
SINGLE FAMILY	41	1	41		
RESIDENTIAL ABOVE RESTAURANT	1	5	5		
		TOTAL UNITS	432		


Commercial Building Summary Chart

Building Type	Number of Buildings	Total Square Footage	
COMMERCIAL	1	±27,500	
RESTAURANT	1	±5,000	

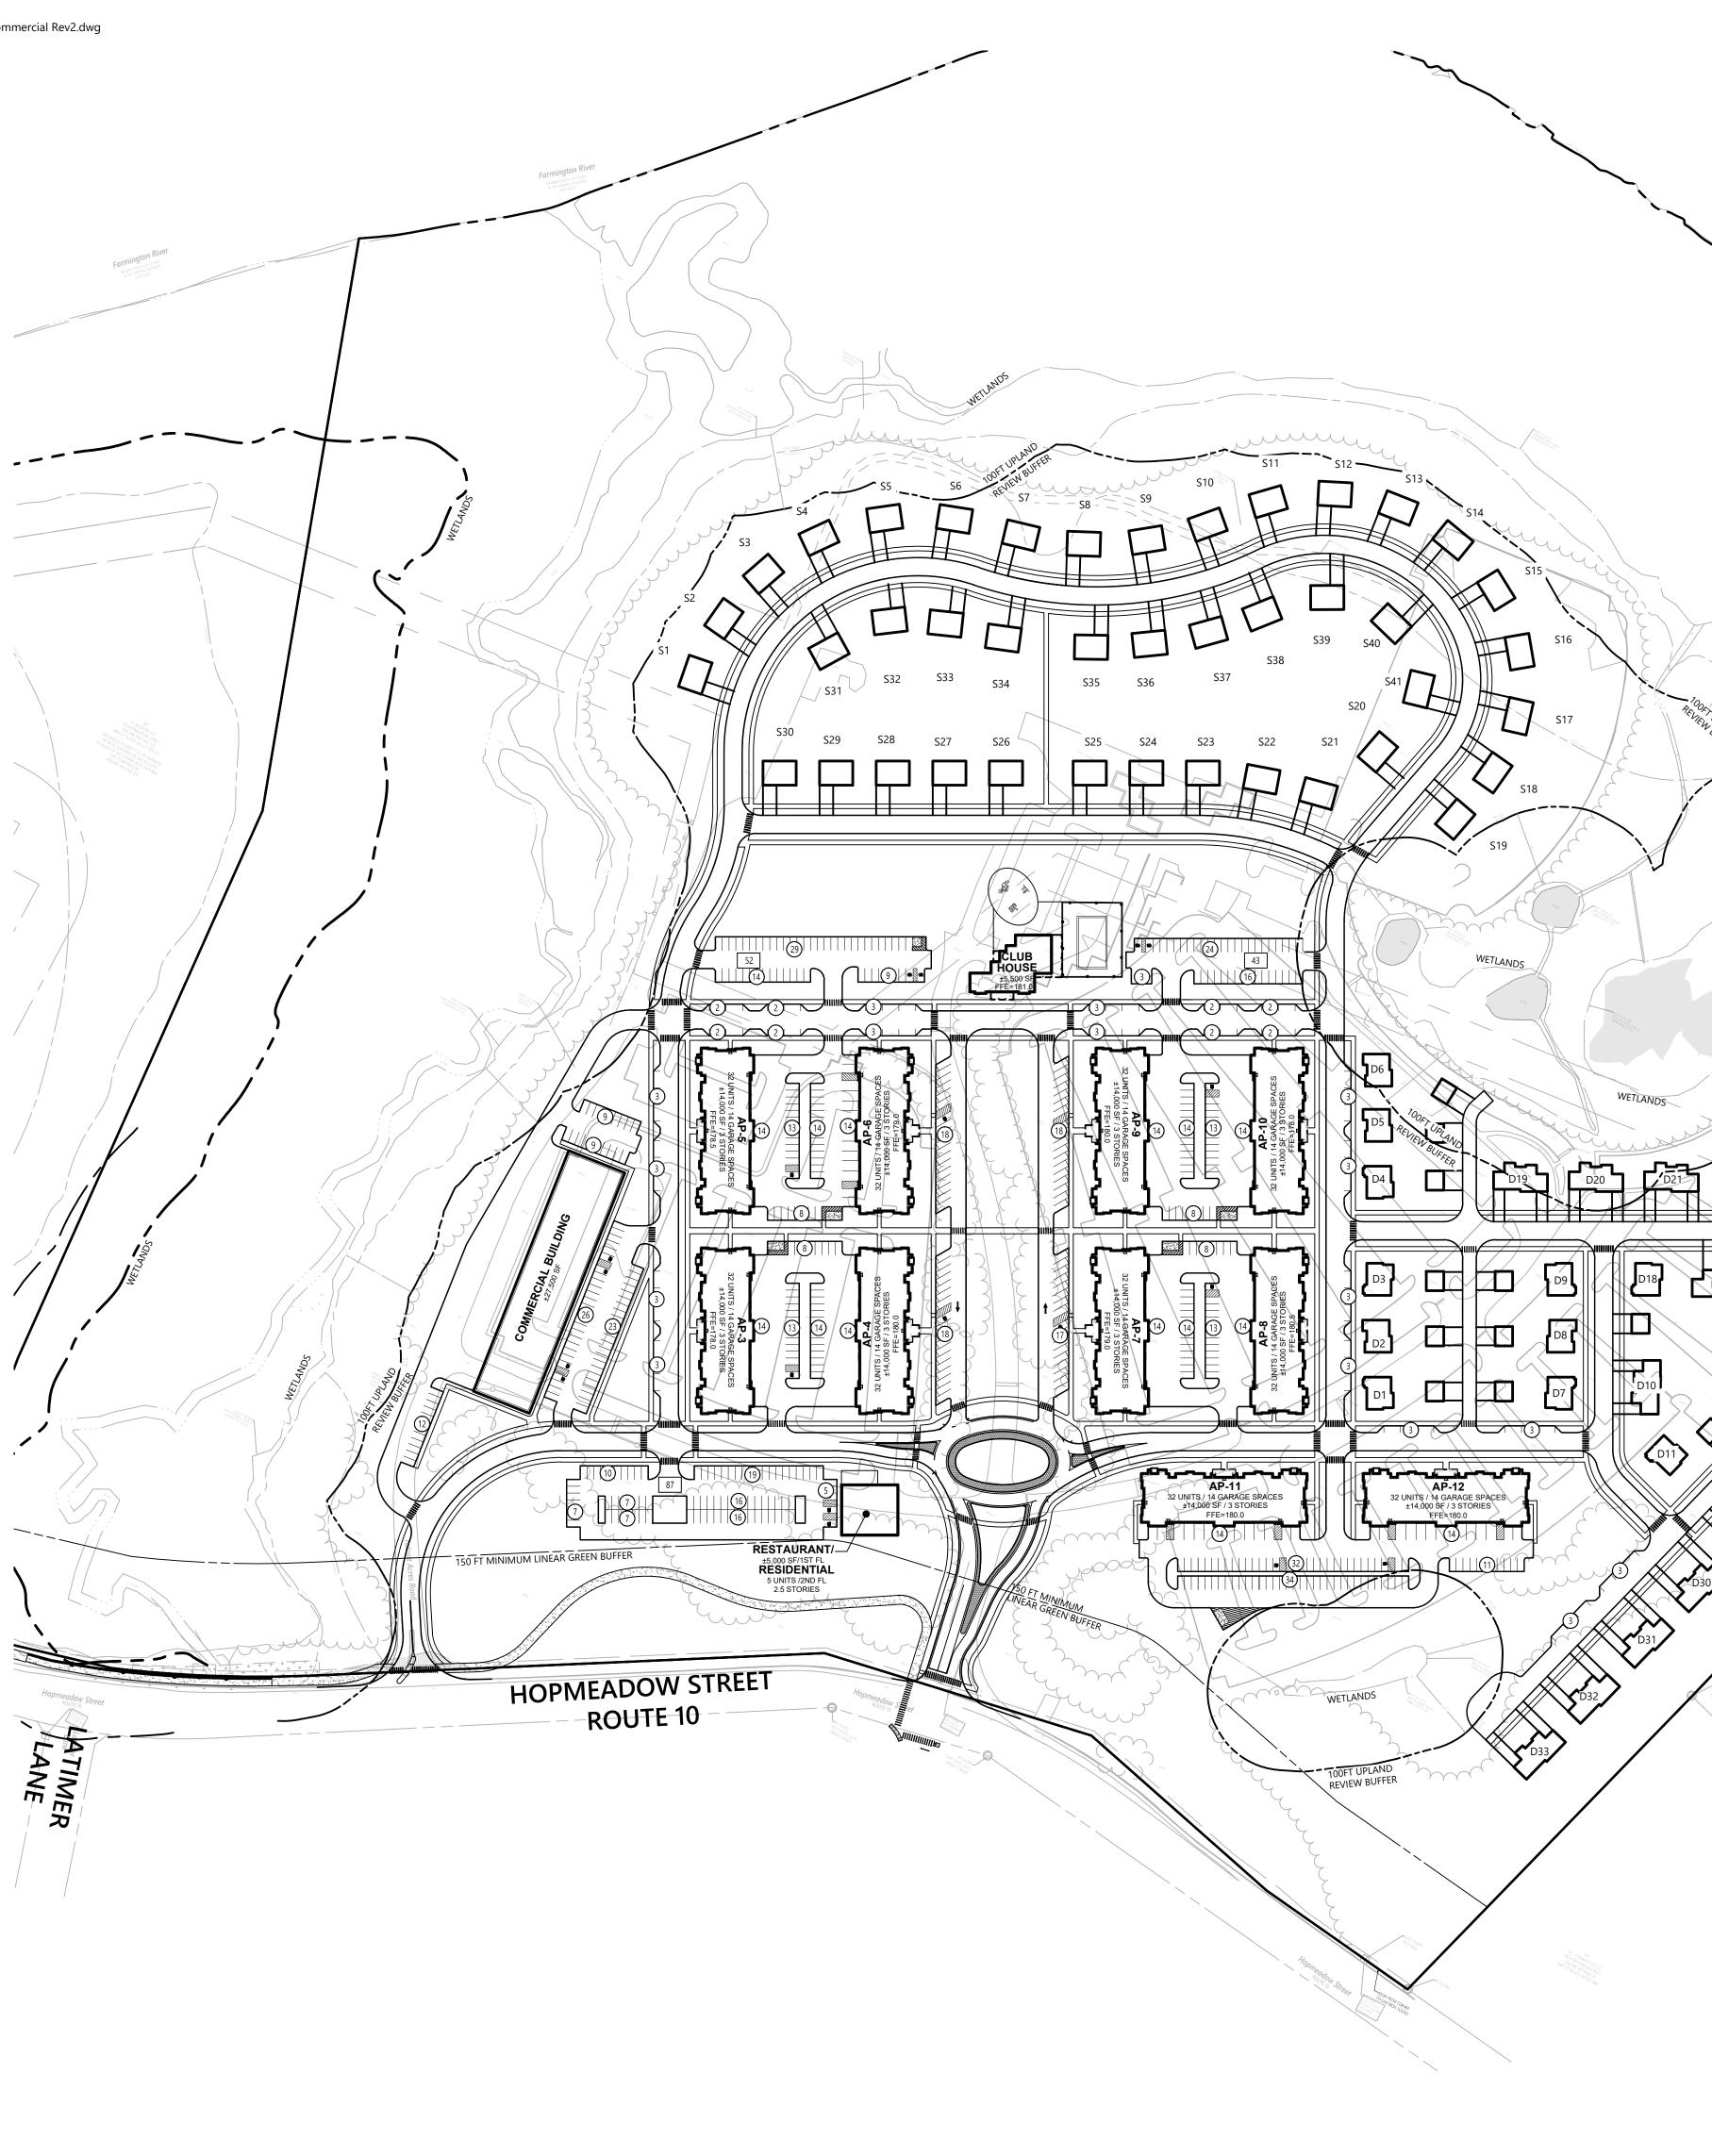



Suite 200 Wethersfield, CT 06109 860.807.4300

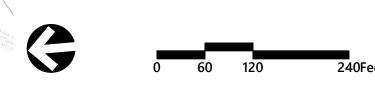

The Ridge at Talcott Mountain - South

200 Hopmeadow Road Simsbury, Connecticut

D23

D14

D17

			P.P
1	COMMERCIAL BUILDING	1/16/24	
2	COMMERCIAL/RESIDENTIAL	1/26/24	

Checked by

Date September 2023

Not Issued for Construction

Master Site Development Plan (South Site)



1 2

Project Number **42149.04**

Sheet